




Block Plan
Scale 1:200

Scale 1:200
0 5000 10000 15000 20000

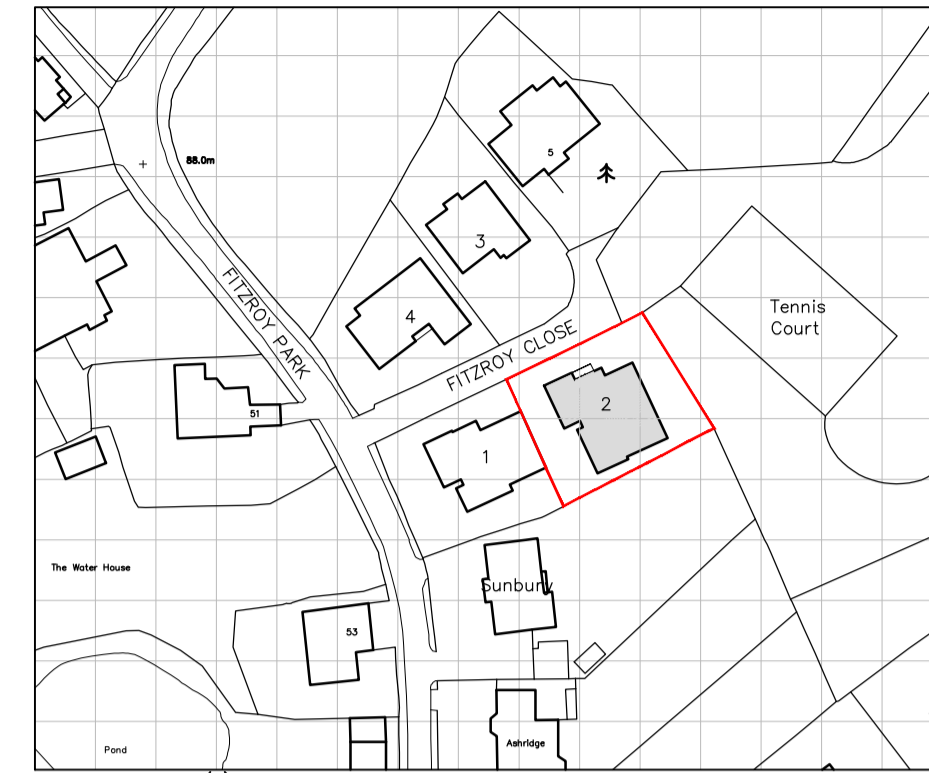

Scale 1:1250
0 50000 100000

Site Location Plan
Scale 1:1250

NOTES :

DO NOT SCALE: ALL DIMENSIONS TO BE CHECKED ON SITE AND VERIFIED PRIOR TO COMMENCING WORKS/MANUFACTURE. ANY DISCREPANCIES TO BE REPORTED TO THE ARCHITECT.

THIS DRAWING IS PROTECTED BY COPYRIGHT. IT MAY NOT BE REPRODUCED IN ANY FORM OR BY ANY MEANS FOR ANY PURPOSE WITHOUT THE WRITTEN PERMISSION OF WITCHER CRAWFORD

Rev	Date	Description
*	06.01.16	Original Issue

CLIENT:
Mr & Mrs Light

PROJECT
2 Fitzroy Close Highgate

DRAWING TITLE
EXISTING
Site Location Plan & Block Plan

SCALE: 1:200 / 1:1250 @ A1
DATE: 02/16
DRAWN: JS/AB
CHECKED BY: GC



DRAWING NO.
W1390 PL40 *