

# CONST. ISSUE

## NOTES

This drawing is to be read in conjunction with all other contract documents and specifications and all other consultants drawings. All levels and dimensions should be checked on site and any discrepancies notified to the C.A. prior to proceeding with works.

## REVISIONS

## NOTES

5 NUTLEY TERRACE  
LONDON NW3

PLANTERS LOCATION  
PLAN  
RELEASE OF CONDITIONS

DWG No: 5NT/RC003


SCALE: 1 - 100 @A3

DATE: FEB 2016

**belsize**  
architects

48 PARKHILL ROAD, LONDON NW3 2YP  
TEL 020 7482 4420 - FAX 020 7482 4186  
MAIL@BELSIZEARCHITECTS.COM

© COPYRIGHT  
NOT TO BE REPRODUCED OR USED  
WITHOUT PERMISSION

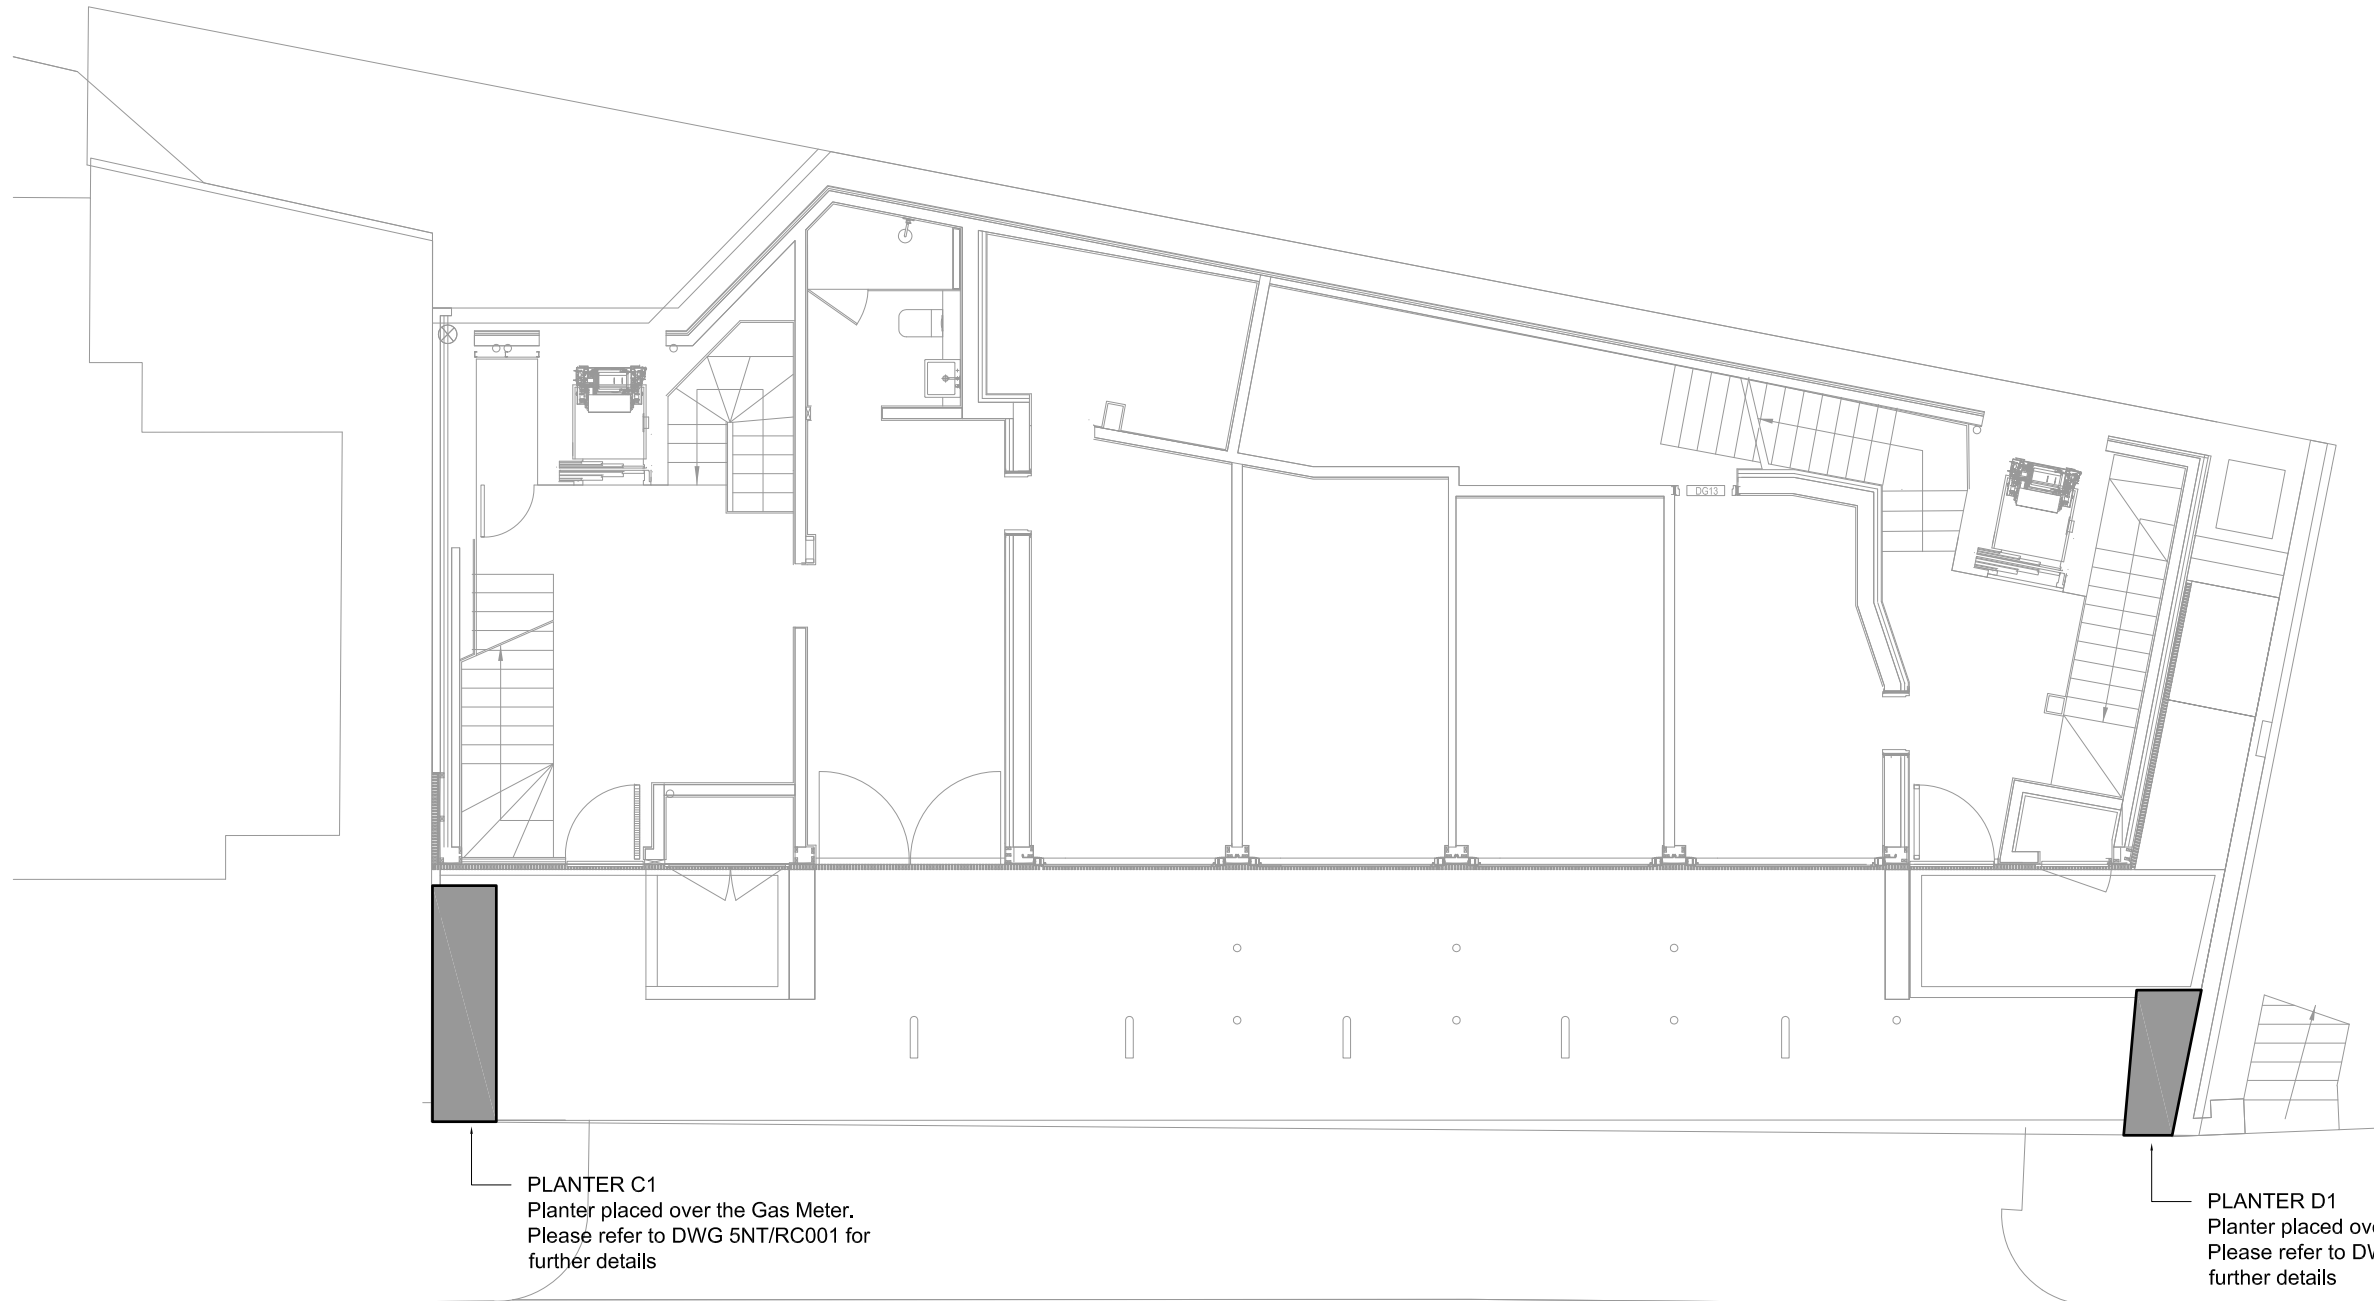

PLANTER C1  
Planter placed over the Gas Meter.  
Please refer to DWG 5NT/RC001 for  
further details

PLANTER D1  
Planter placed over the Gas Meter  
Please refer to DWG 5NT/RC002 for  
further details