


ELEVATION A-A
SCALE 1:50 @ A3

ROOF EXTENSION BUILT WITHIN ZONE
FORMED BENEATH ROOF RIDGES

ROOF OF TANK MODIFIED

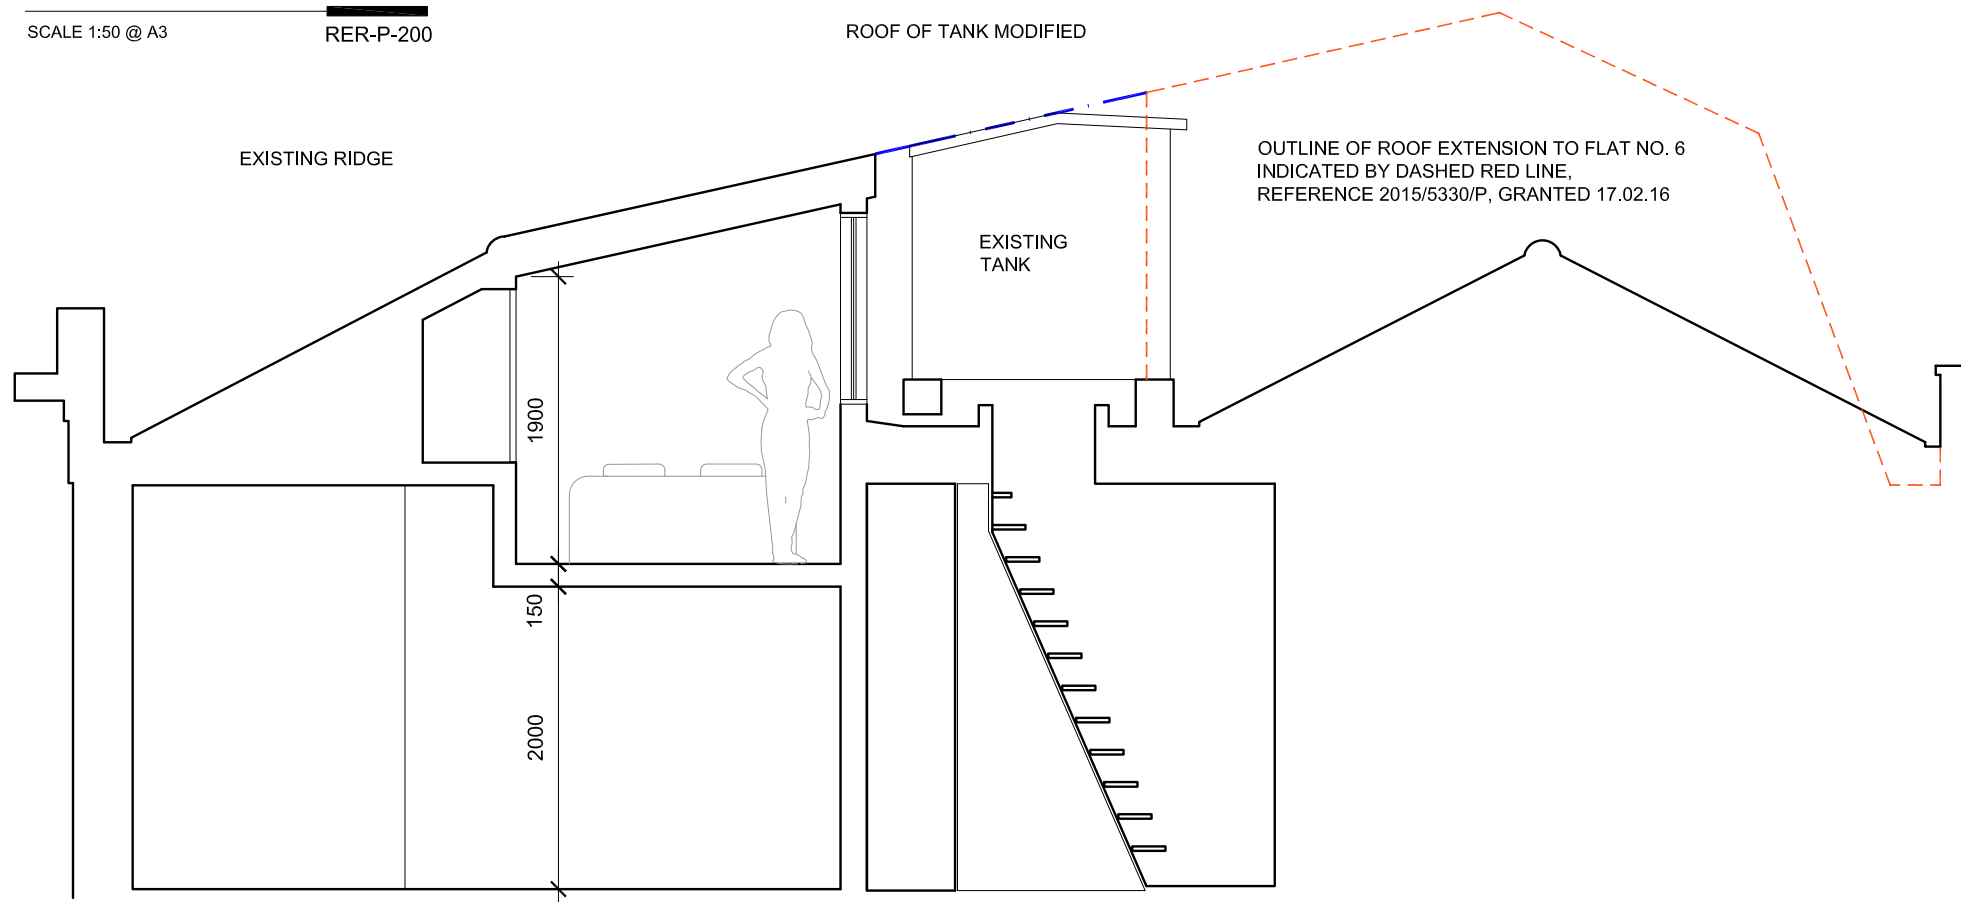

SECTION A-A
SCALE 1:50 @ A3

OUTLINE OF ROOF EXTENSION TO FLAT NO. 6
INDICATED BY DASHED RED LINE,
REFERENCE 2015/5330/P, GRANTED 17.02.16



<p>general notes</p> <p>THIS DRAWING IS COPYRIGHT OF STUDIO MARK RUTHVEN. THIS DRAWING MUST BE READ IN CONJUNCTION WITH THE DESIGNER'S RISK ASSESSMENT, SPECIFICATION AND ALL OTHER RELEVANT DOCUMENTATION AND DRAWINGS. STUDIO MARK RUTHVEN ACCEPT NO LIABILITY FOR ANY EXPENSE, LOSS OR DAMAGE OF WHATSOEVER NATURE AND HOWEVER ARISING FROM ANY VARIATION MADE TO THIS DRAWING OR IN THE EXECUTION OF THE WORK TO WHICH IT RELATES WHICH HAS NOT BEEN REFERRED TO THEM AND THEIR APPROVAL OBTAINED.</p> <p>FOR THE PURPOSE OF CONSTRUCTION DO NOT SCALE FROM THIS DRAWING OR THE COMPUTER DIGITAL DATA. ONLY FIGURED DIMENSIONS ARE TO BE USED.</p> <p>IF IN DOUBT ASK.</p>	<p>notes</p>	<p><i>rev</i> <i>notes</i> <i>date</i> <i>by</i> <i>checked</i></p>	<p><i>project name</i> FLAT 5, 6 REGENTS PARK RD. LONDON NW1 7TX</p> <p><i>drawing title</i> PROPOSED SECTION A-A AND ELEVATION A-A</p>	<p>StudioMarkRuthven architecture</p> <p>1st Floor, 9 Leighton Place, London NW5 2QL 11 & 13 Patwell Street, Bruton BA10 0EQ T 020 7 485 0050</p>
<p>purpose of issue</p> <p>PLANNING</p>		<p>scale 1:50 @ A3</p> <p><i>* do not scale from this drawing.</i> <i>* check all dimensions on site.</i></p>	<p><i>date</i> 23.02.16</p> <p><i>drawn by</i> PW</p>	<p><i>project ref.</i> REP</p> <p><i>drawing no.</i> REP-P-200</p> <p><i>revision</i> .</p>