



GROUND FLOOR DEMOLITION PLAN

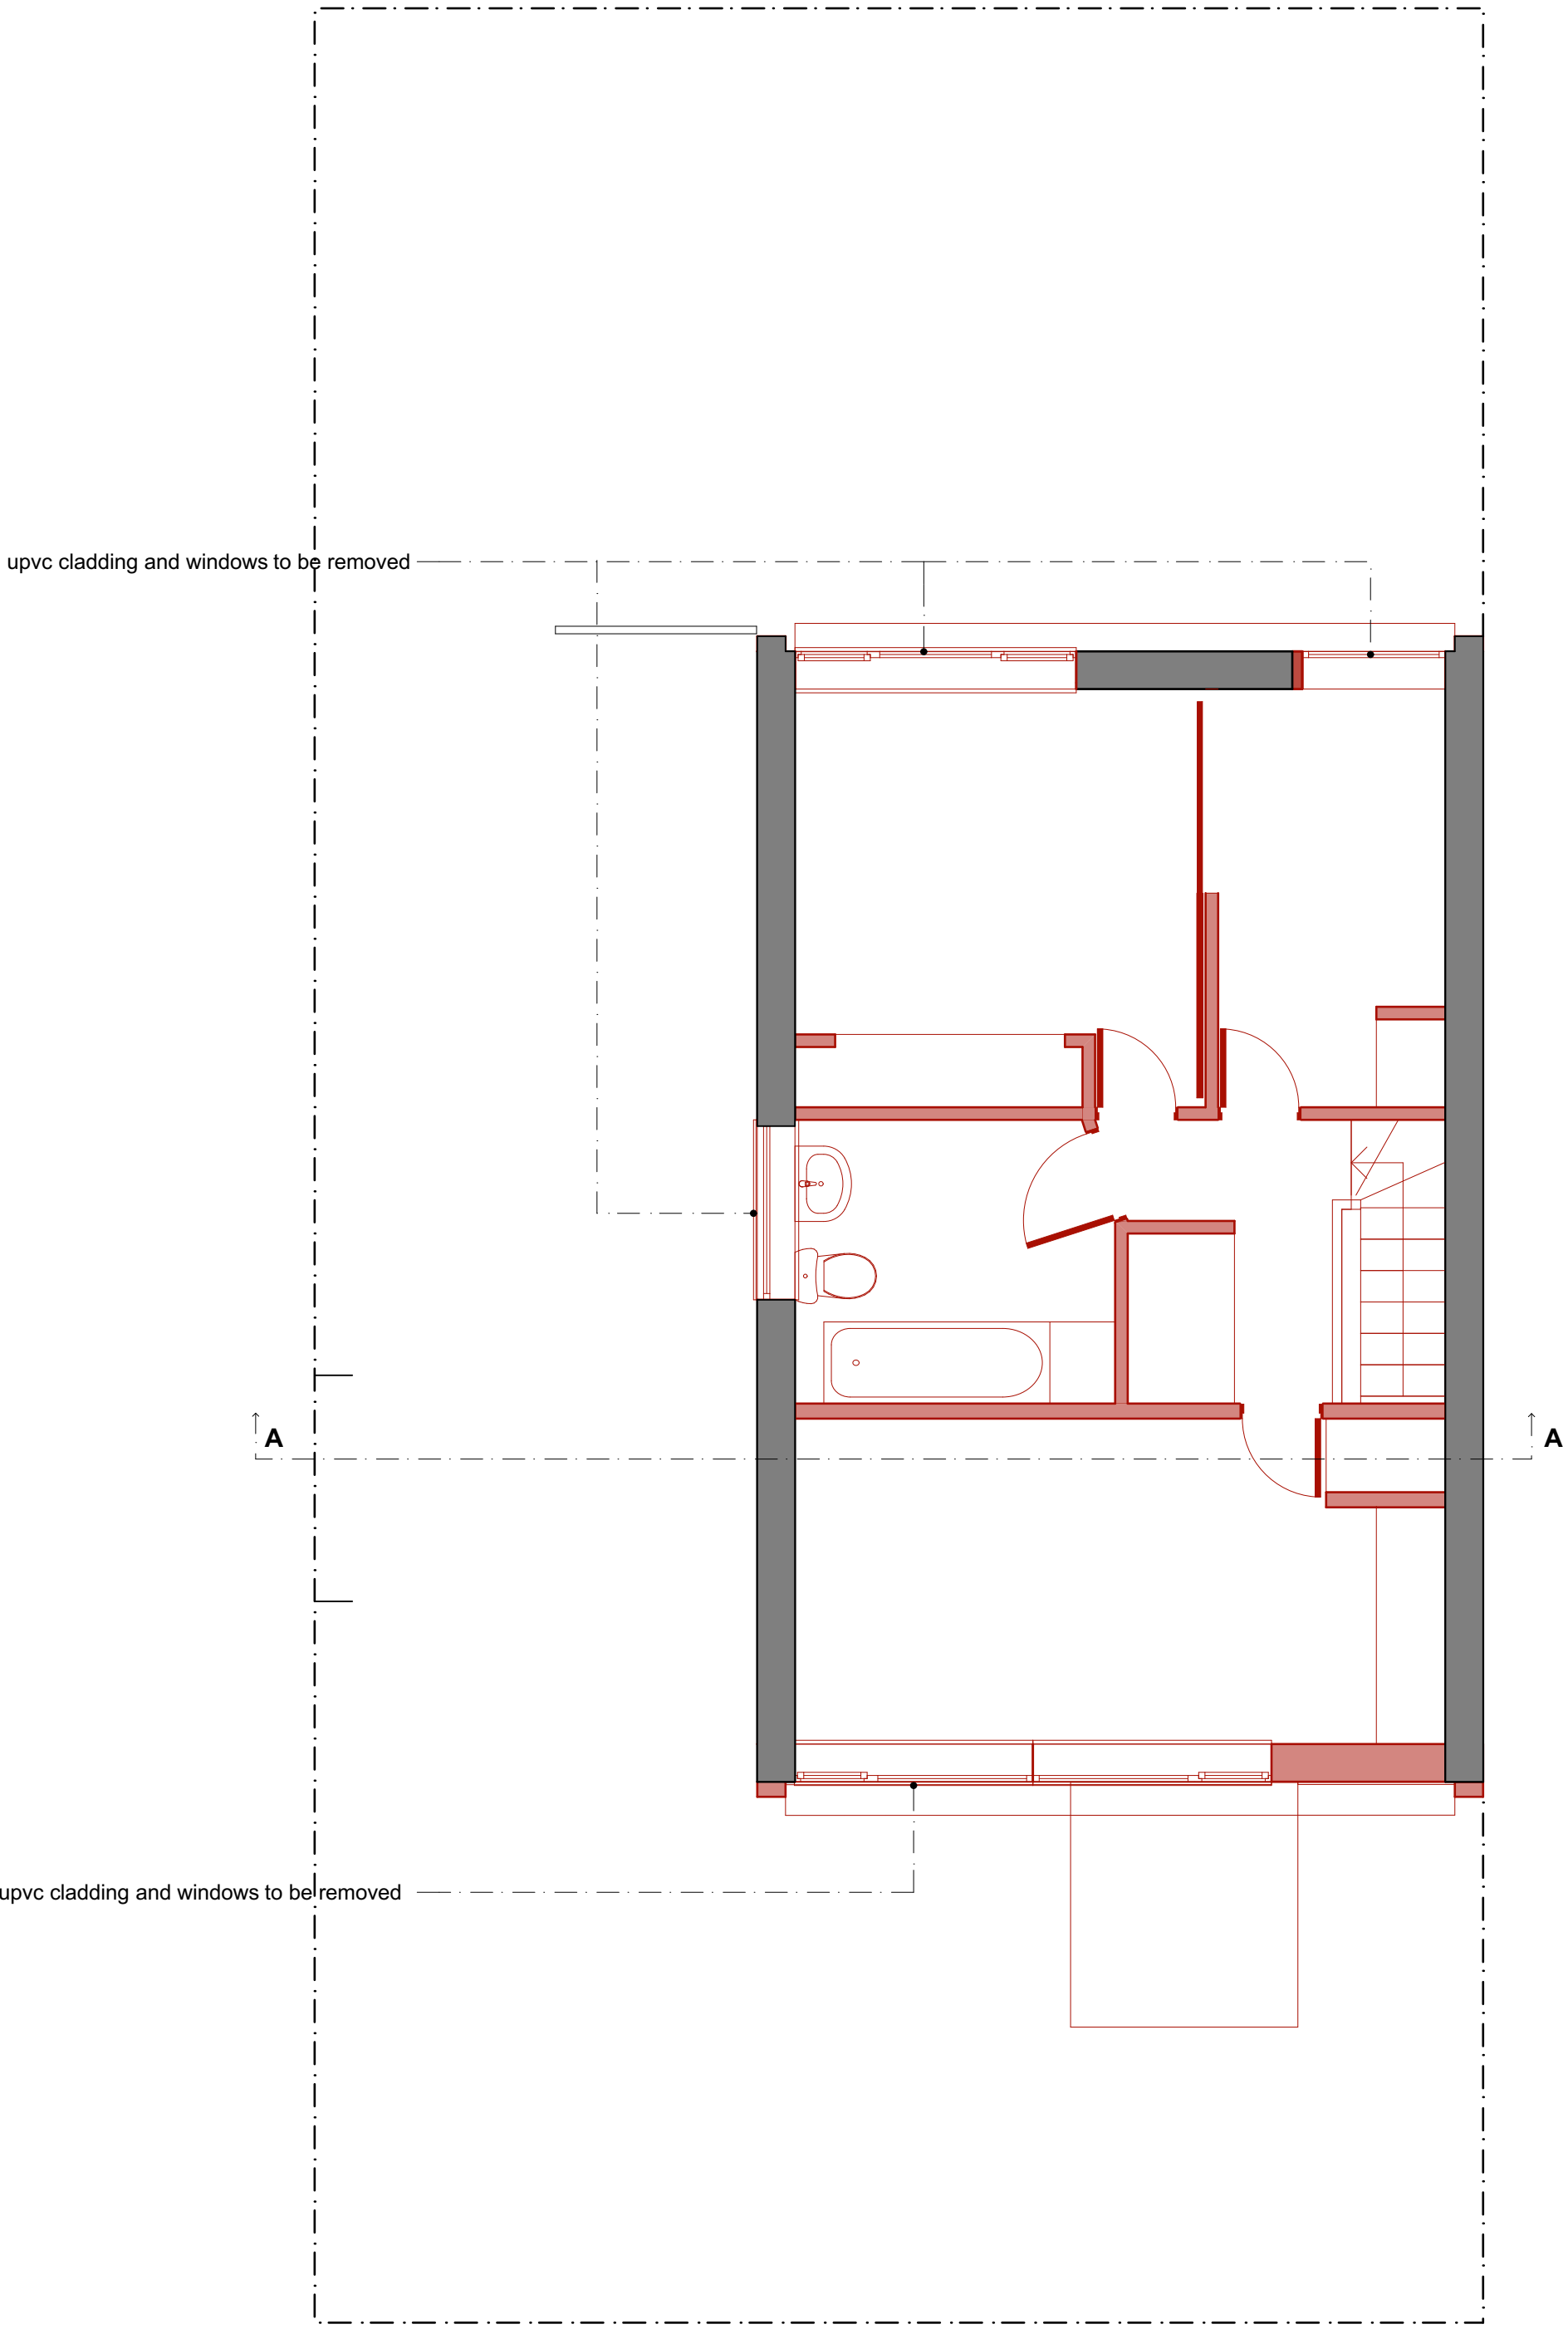


FIRST FLOOR DEMOLITION PLAN

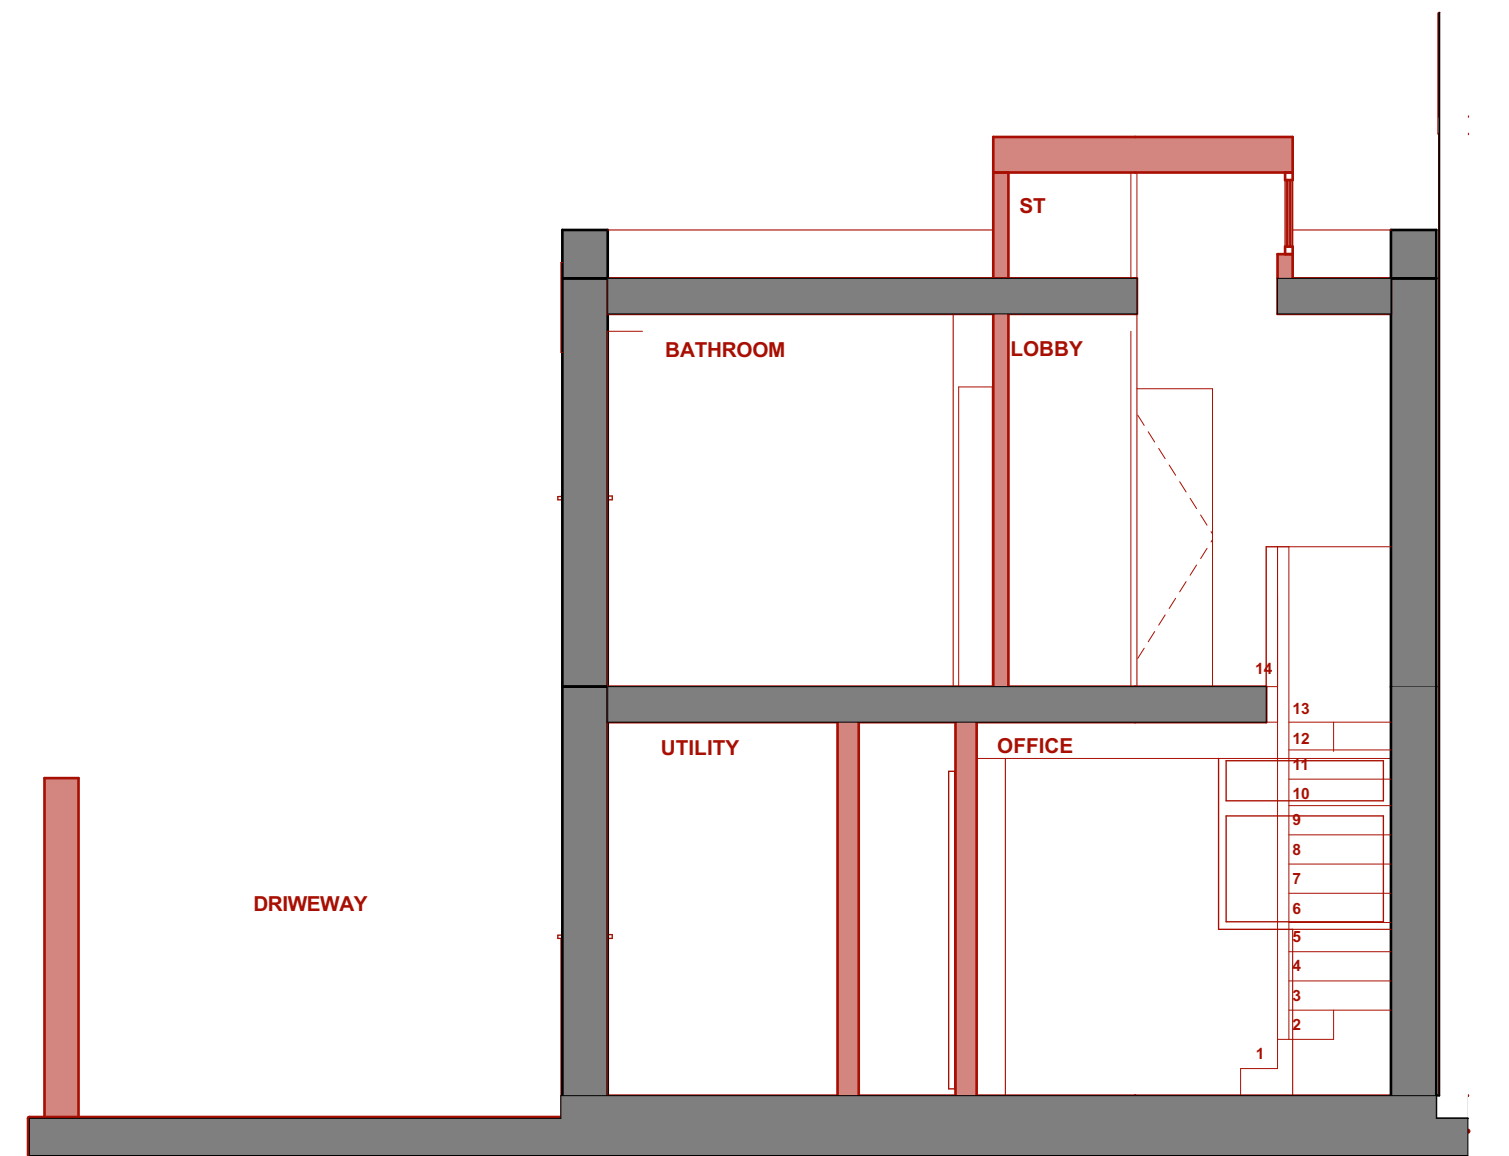

DEMOLITION SECTION A

Existing building fabric to be demolished

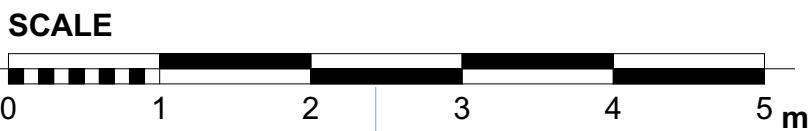

Project: 57 CAMDEN MEWS LONDON NW1 9BY	Drawing: GROUND AND FIRST FLOOR DEMOLITION DRAWINGS	Scale: 1:100@A3 Date: JANUARY 2016 Drawn: PK No: 390DD/01/C
Client: JOHN KERR		

JOHN KERR ASSOCIATES LTD ARCHITECTS 52 CAMDEN ROAD, LONDON NW1 9DR TEL 020 7293 2764 WWW.JOHNKERRASSOCIATES.COM