

LED trough lighting
L4450mm. Protrudes from shop face 200mm

Sign
Shaped aluminum composite 3mm thick with laminated digital wood print wrapping

Fixed to the back board


L 4650
H 850
Thickness 3mm

Letters
Raised 'Burrito Gonzalez' aluminum composite Thickness 3mm with laminated digital print mounted on locators

B & G letters =
W 0.336
H 0.335

All other letters =
W 0.195
H 0.195

Shop front is made from wood to be finished with Dulux satin 10YY 17/140

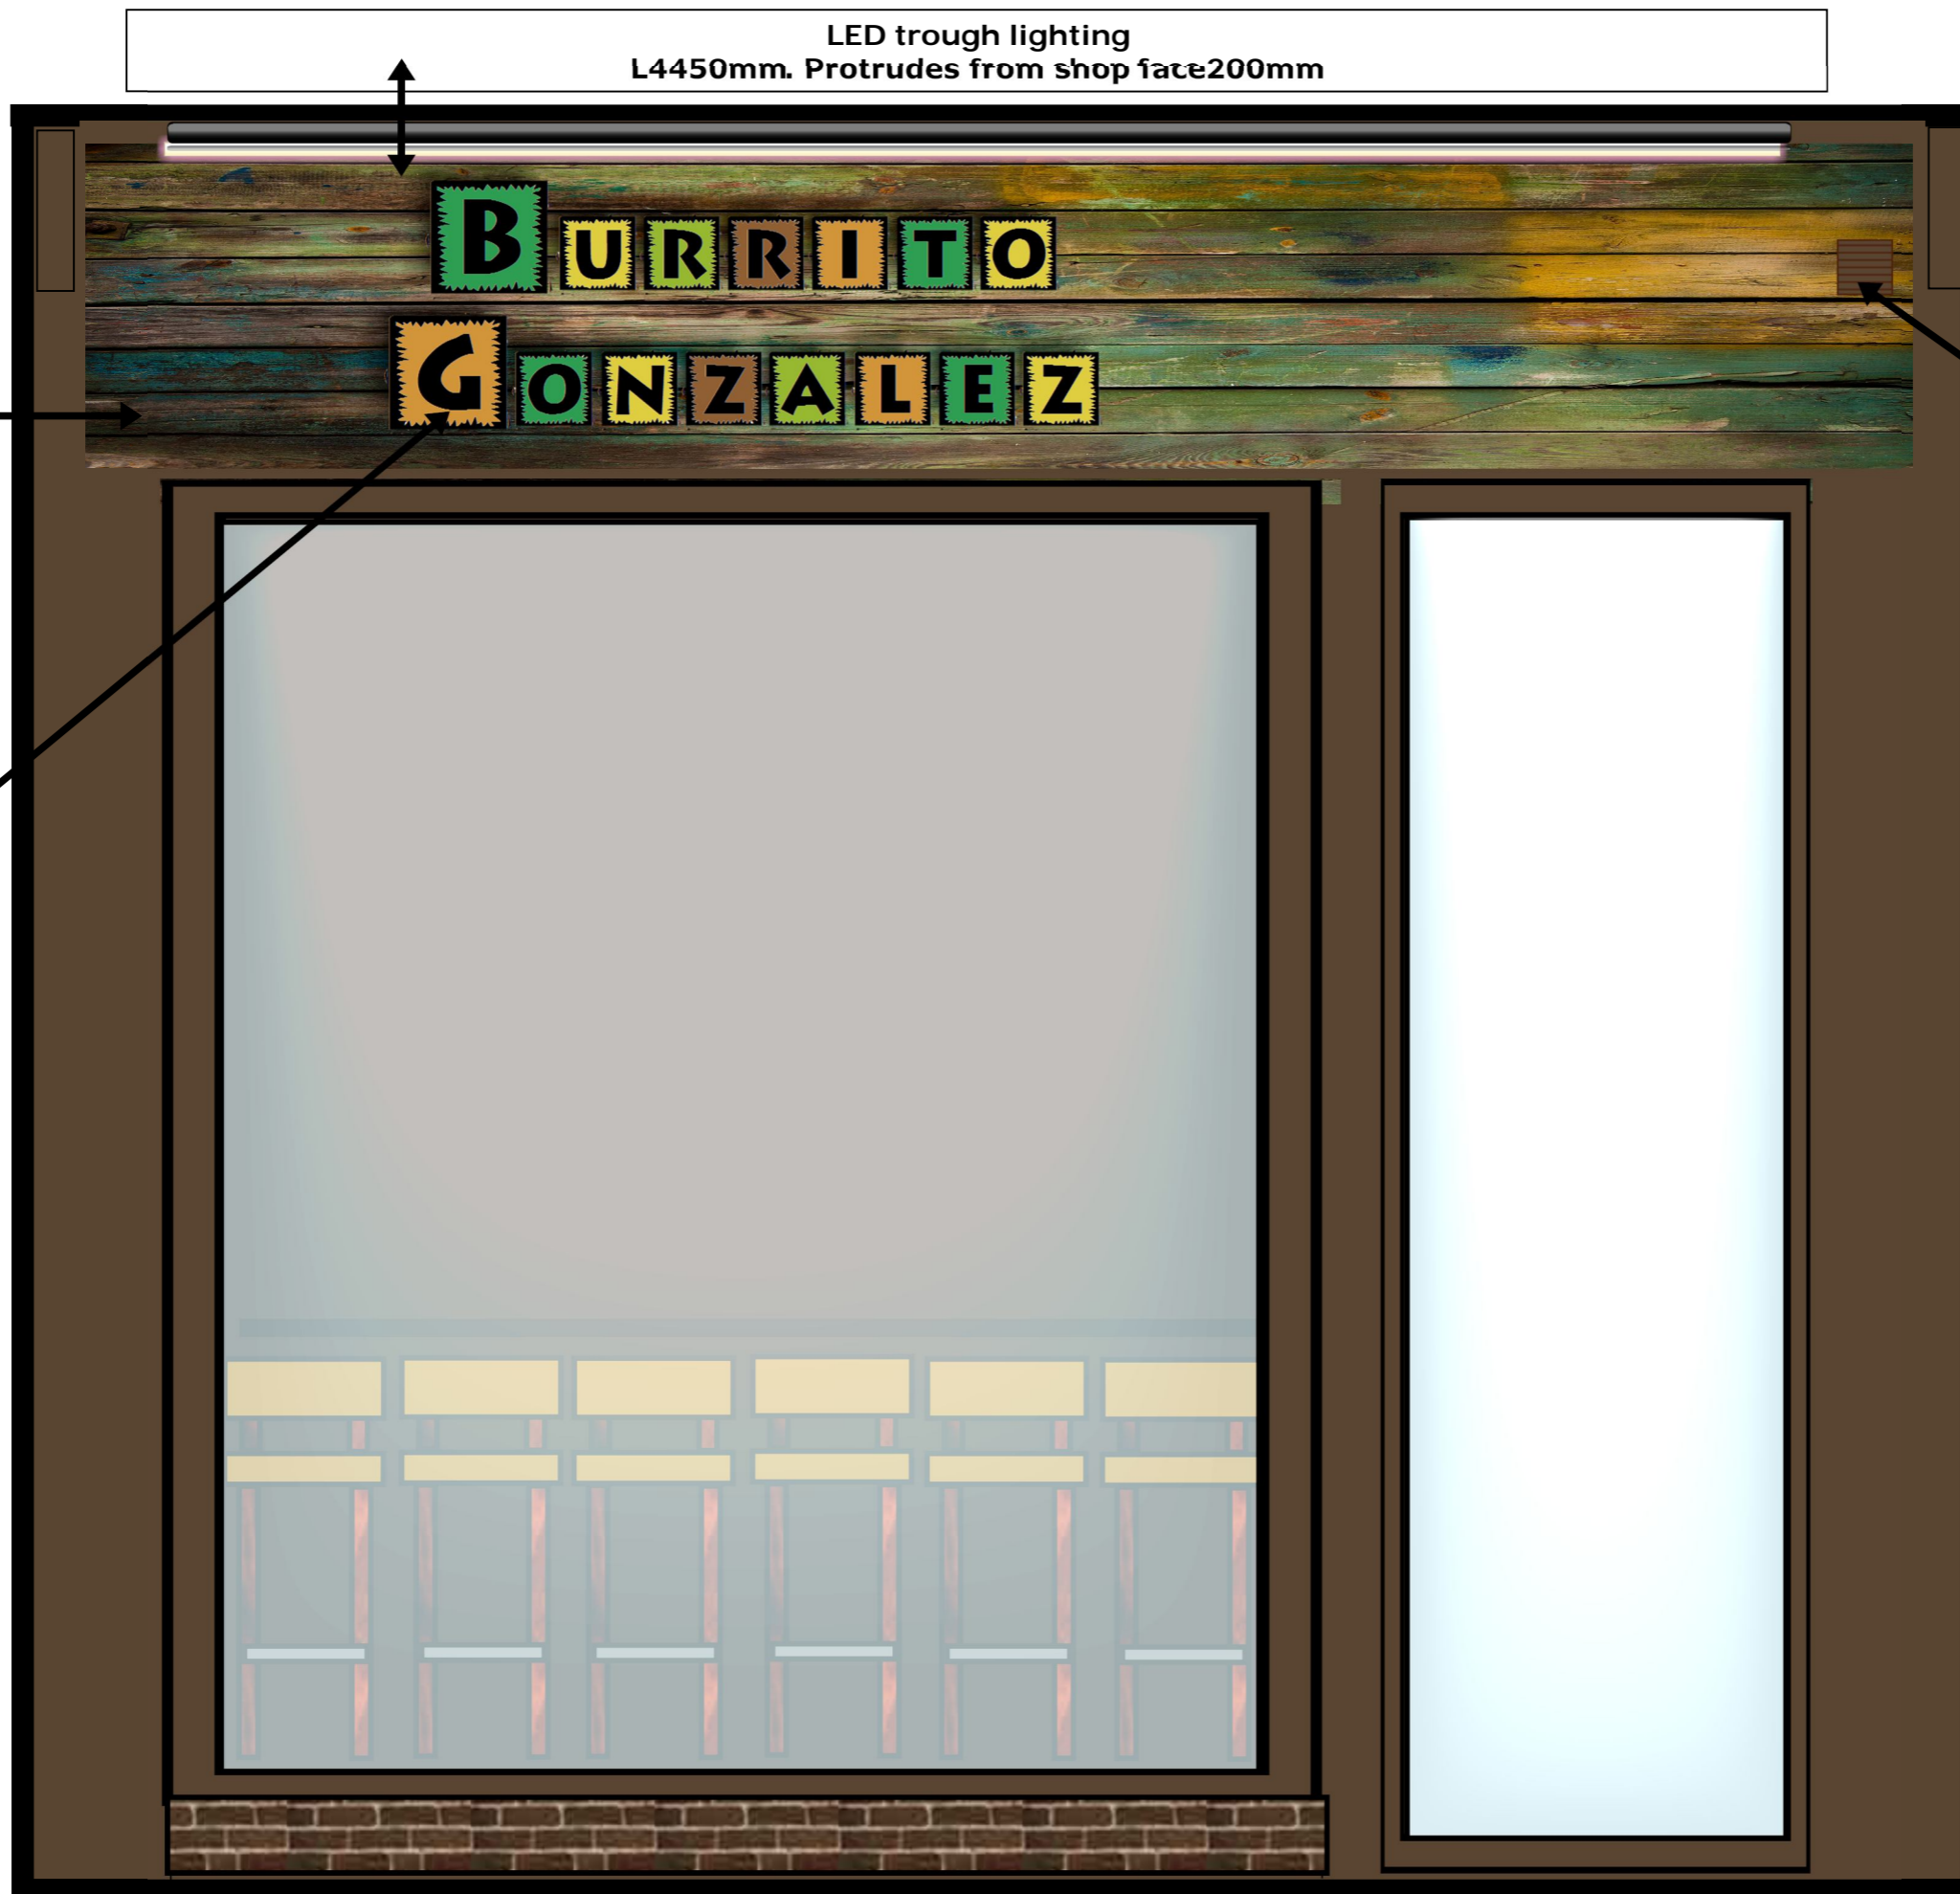

Vent fixed to the sign. Colour match to sign

Alex & Sandra
Burrito Gonzalez
Unit 2
31 Chalk Farm Road
NW1 8AJ

Exterior Elevation sign
Revised J

1:20
A3

Your Contact
Hayley Roy
Tel: 01206 329062
Mob: 07887 751966



Harp Commercial Interiors
Limited
Cockaynes Lane, Alresford,
Essex, CO7 8BZ

This drawing remains the property of Harp Interiors Limited and must not be copied or otherwise reproduced. All measurements must be checked on site before commencement of works. No dimensions are to be scaled from this drawing.