


FOR PLANNING

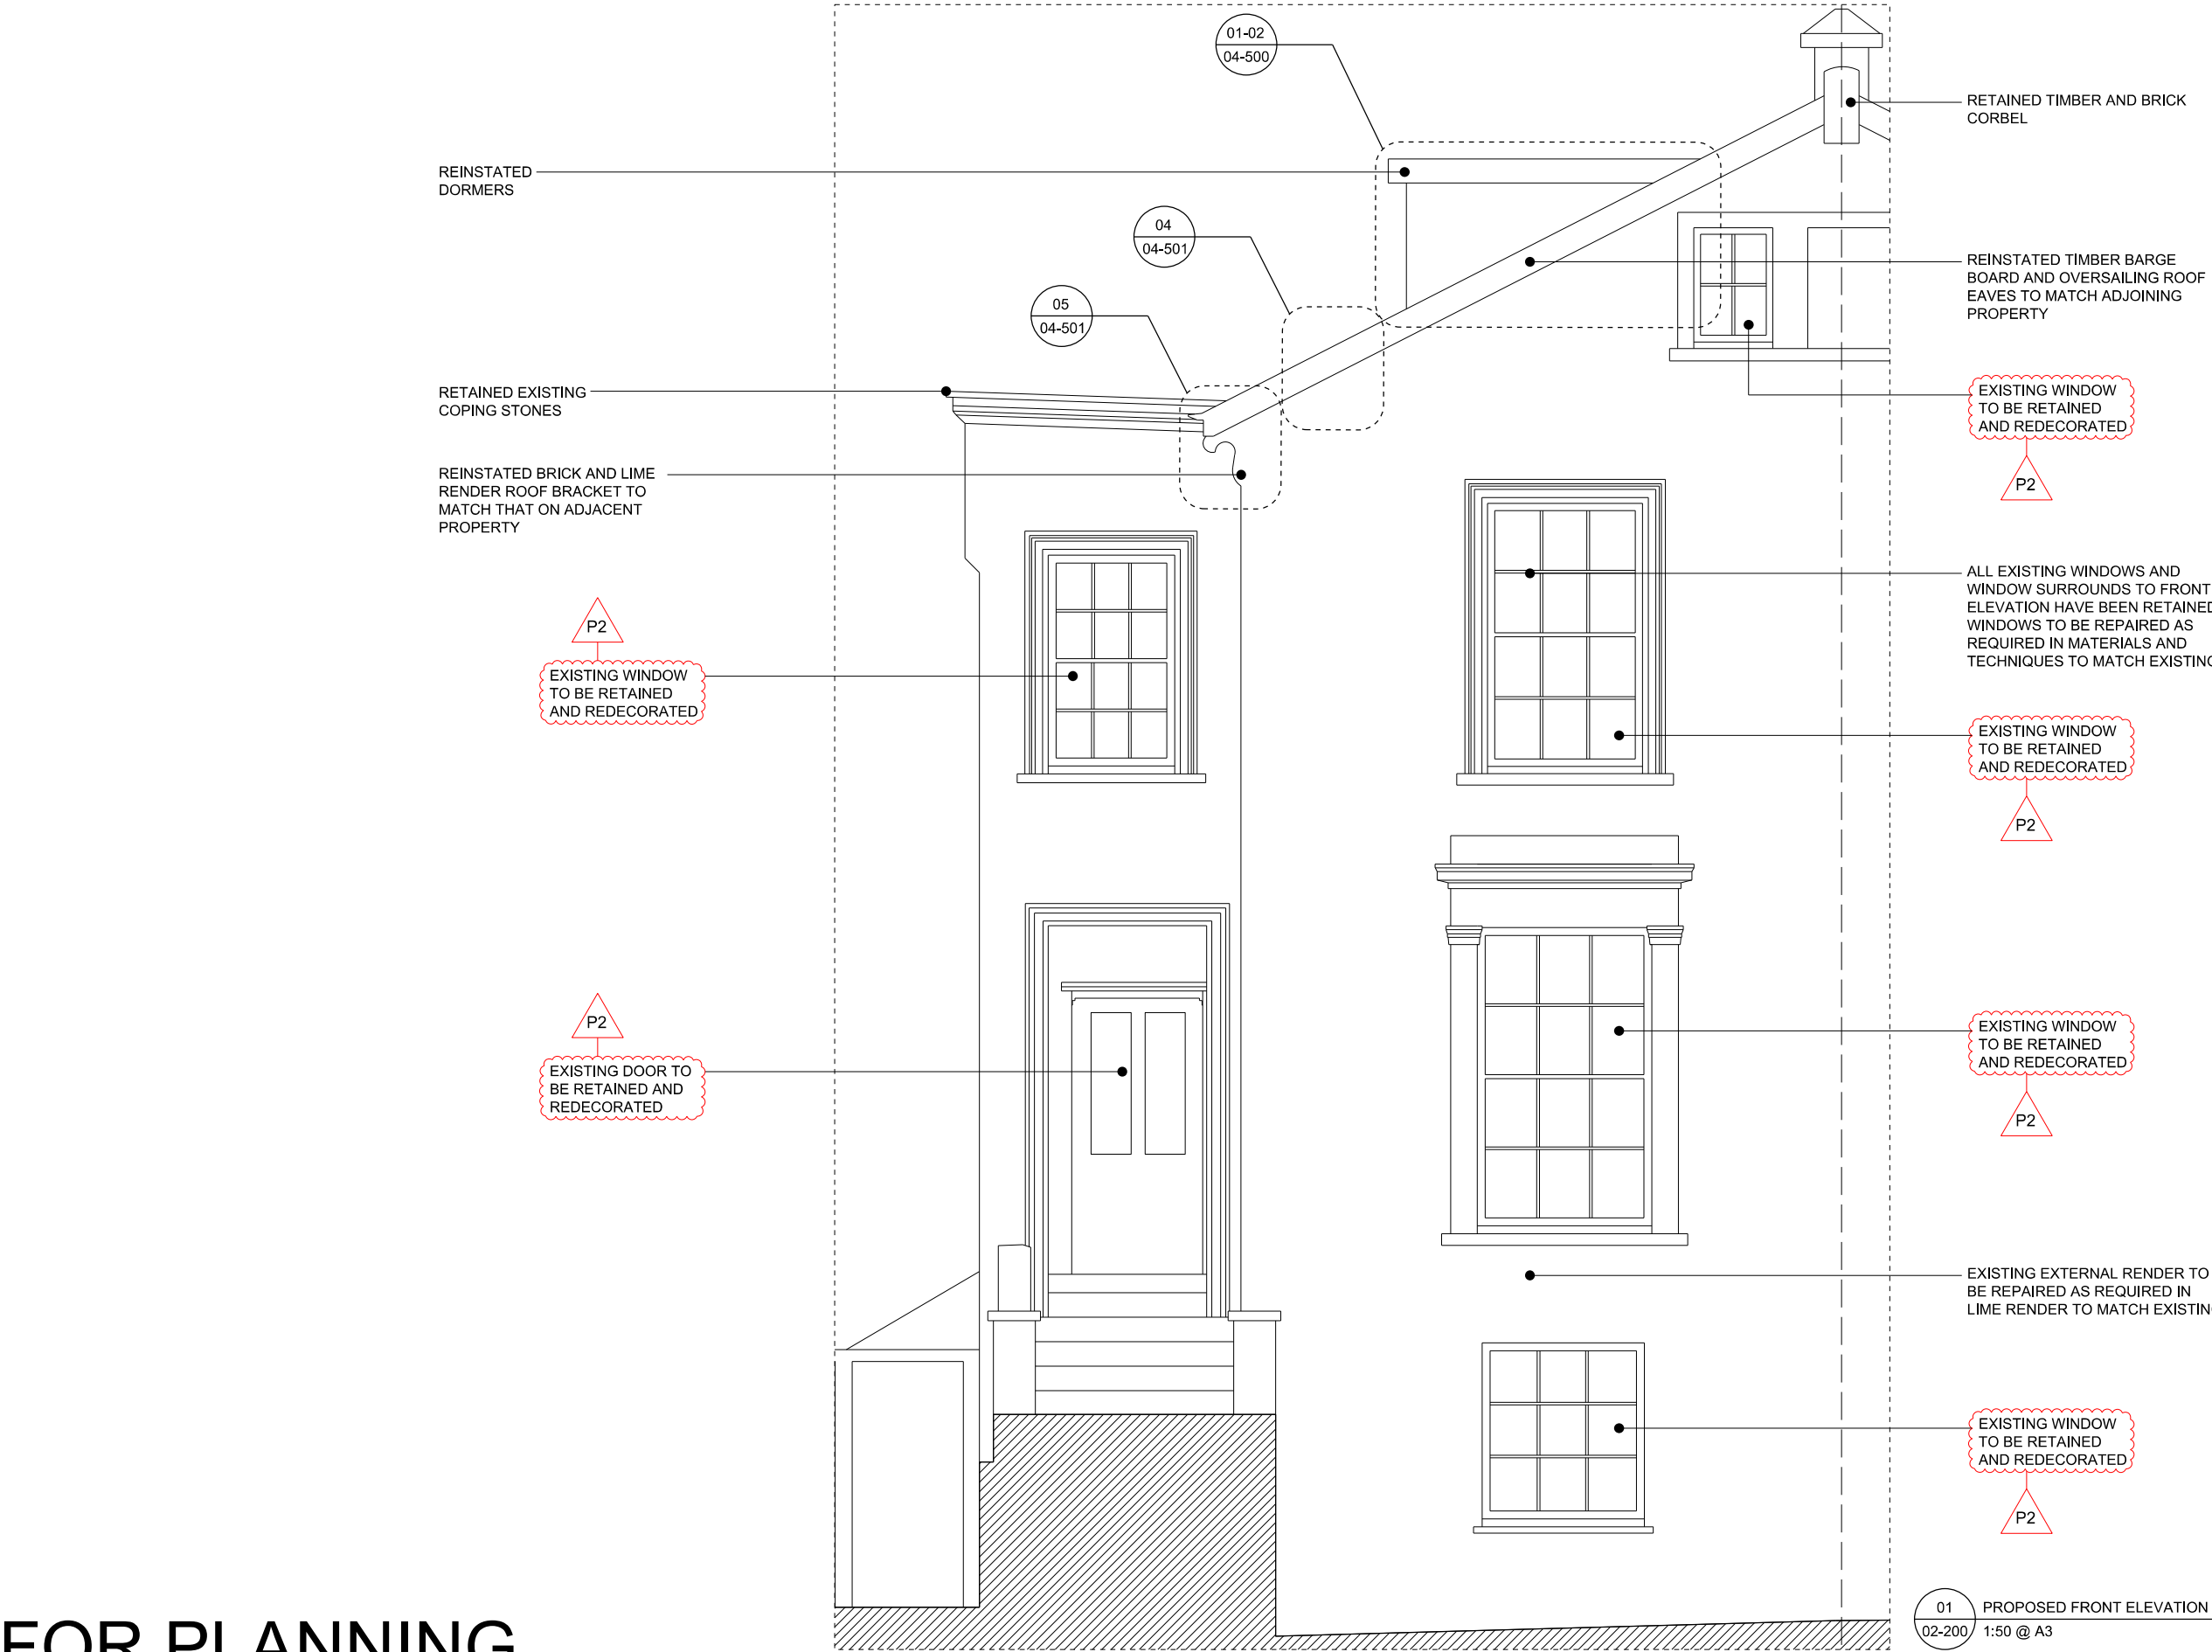

REVISION	DATE	JOB NO	JOB TITLE / CLIENT	DRAWING	SCALE		DATE		<div><p>This drawing to be read in conjunction with all other contract documents and specifications and all other consultants drawings. All levels and dimensions should be checked on site and any discrepancies notified to the Architect prior to proceeding with works.</p><p>No drawing should be reproduced in any form without prior written permission of Nathaniel Mosley Architects Ltd.</p><p>NATHANIEL MOSLEY ARCHITECTS LTD</p></div>
P2	25/01/16	NMA 12	11 Provost Road	Proposed Front Elevation	1:100 @ A3		25.01.16		
		FOR PLANNING			DRAWN	CHECK	REV		
		NMA 12	02 200 P2		NM	NM	P2		