


All drawings to be read in conjunction with structural and service engineer's. Do not Scale from this drawing dimensions to be confirmed on site copyright ODEnglish 2016

A3

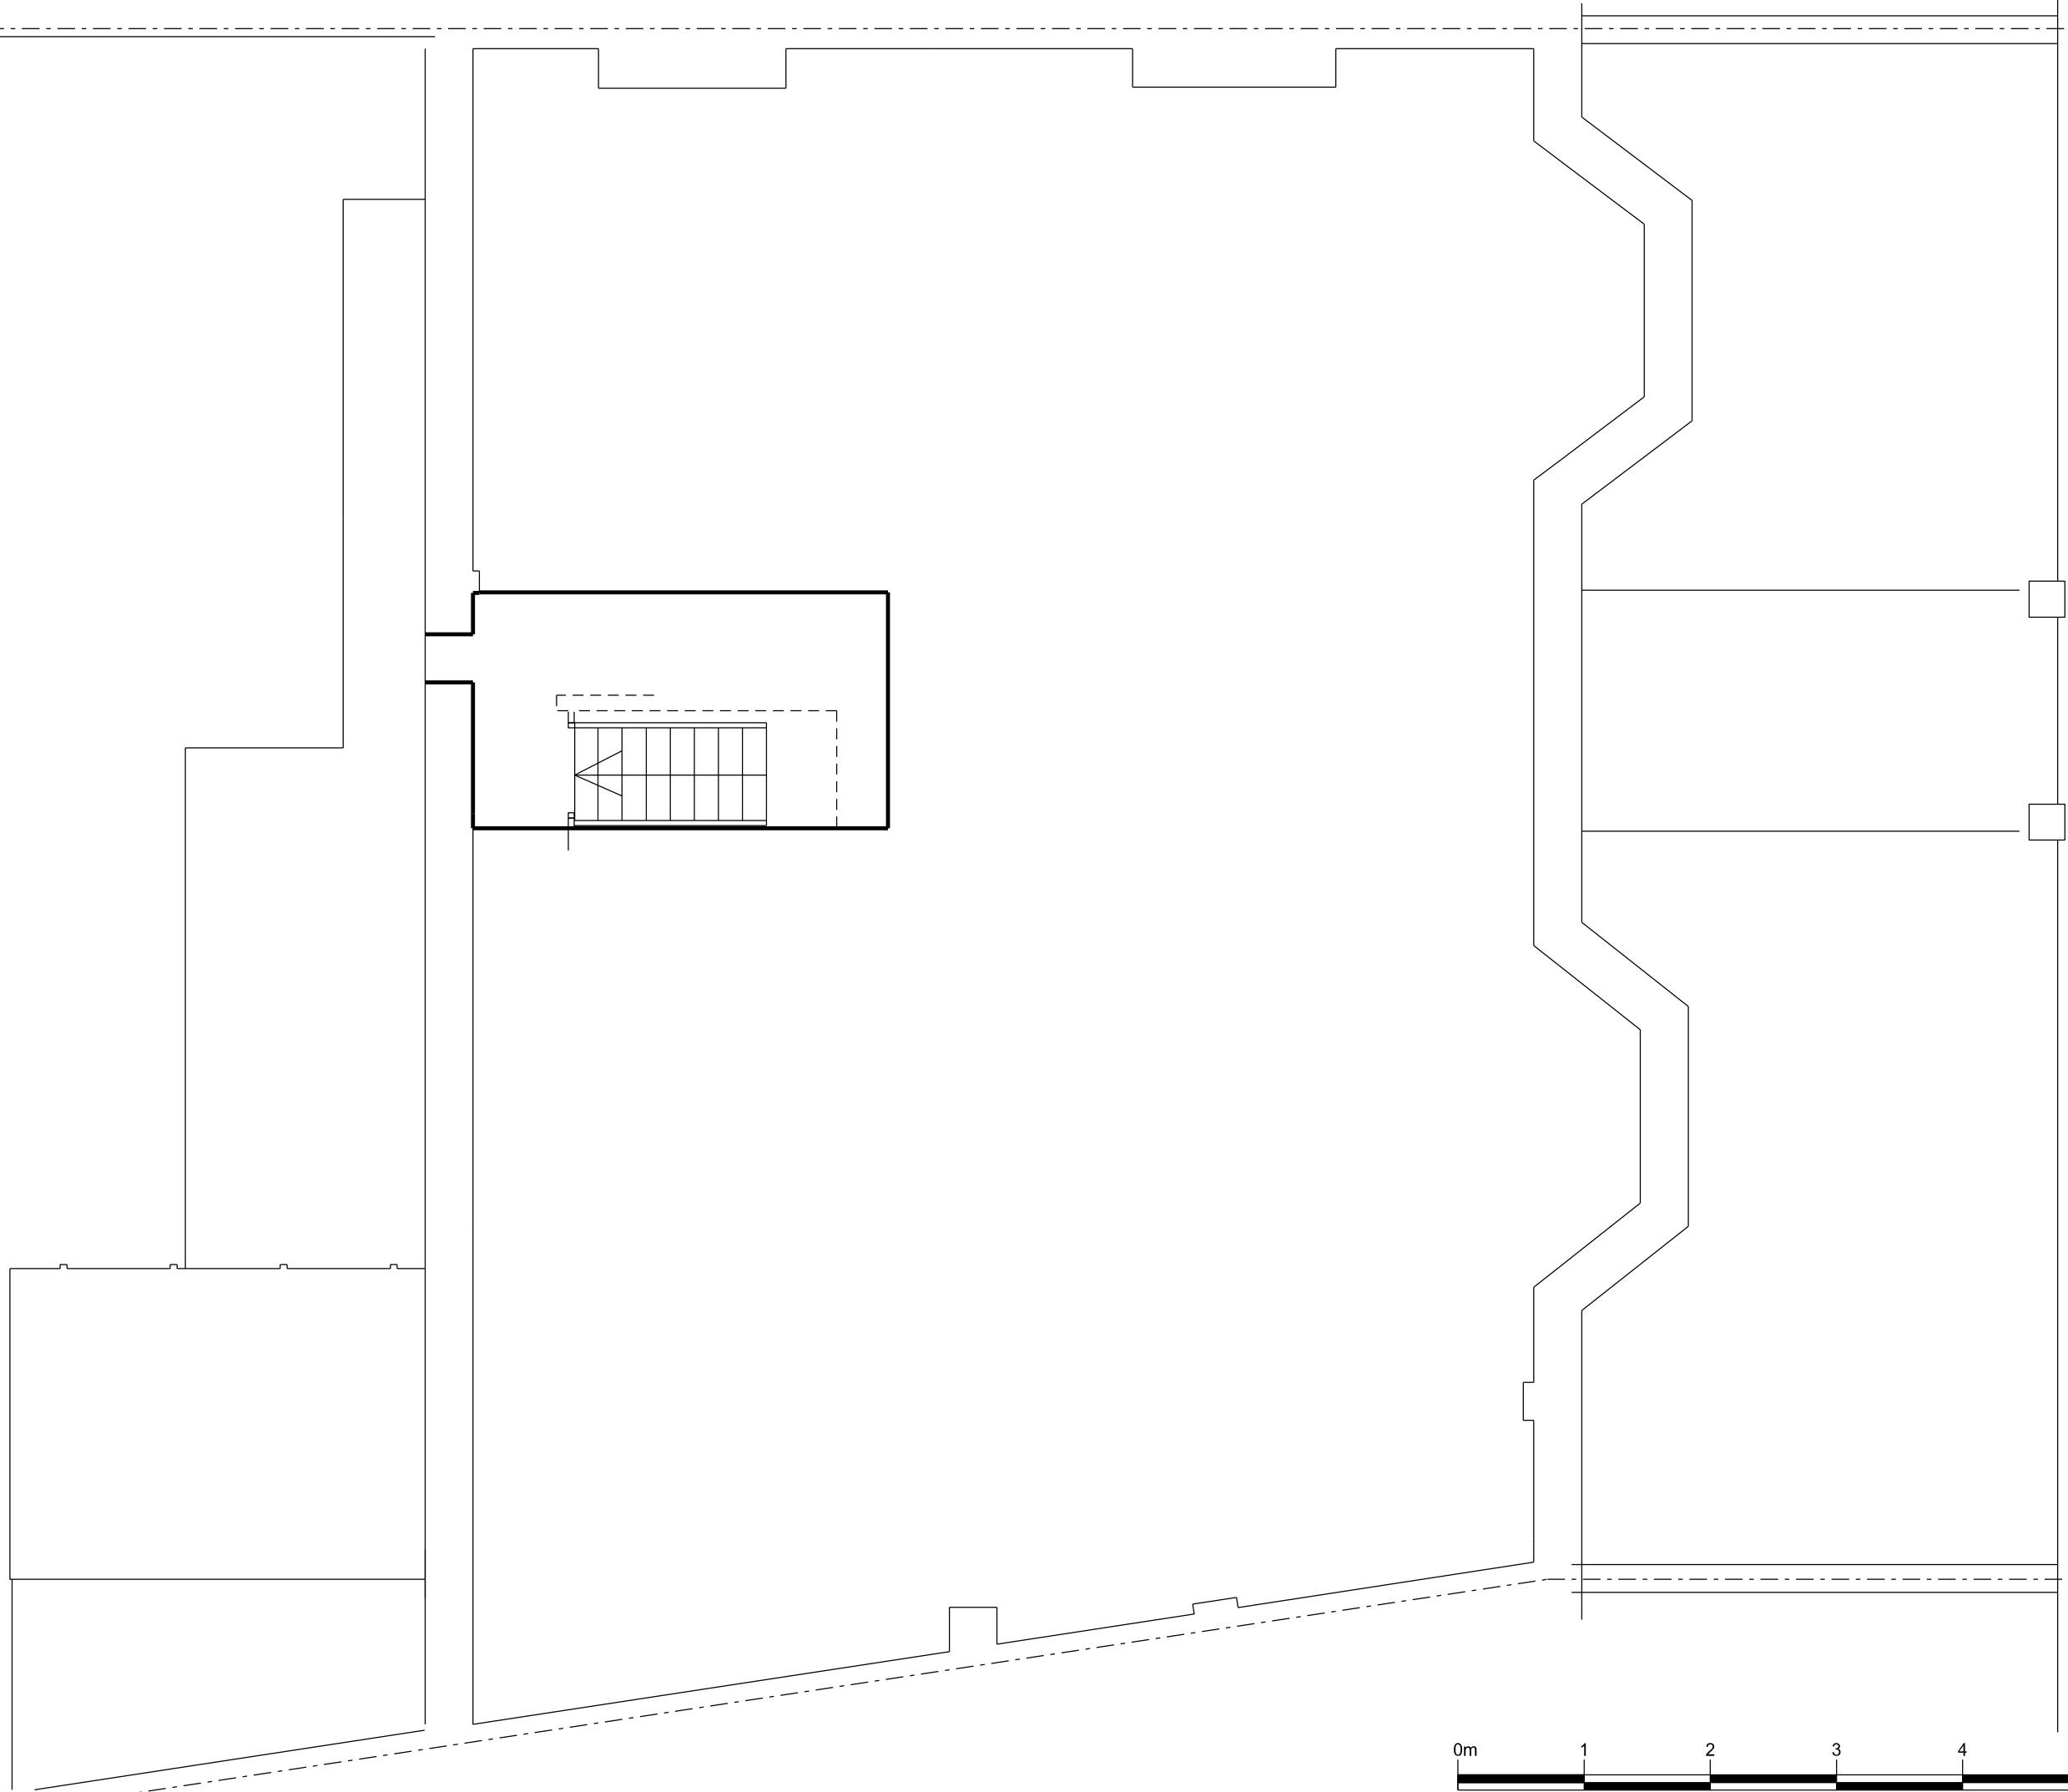

| Rev | P1 | Date | 20.02.2016 | Note | Planning Issue |
|-----|----|------|------------|------|----------------|
|-----|----|------|------------|------|----------------|

Services

-

Structures

-

Client

Tony Cartlidge

Project title

South Hill Park Gardens

Drawing Title

Existing Basement

Scale @ A3 1:50

| Project No. | Drawing no. | Revision |
|-------------|-------------|----------|
| 103 | 103-100 | P1 |

| Status | Date of Issue |
|----------|---------------|
| Planning | 20.02.2016 |



ODEnglish

43 Denman House
Lordship Terrace
London
N16 0JH
Copyright ODEnglish

