
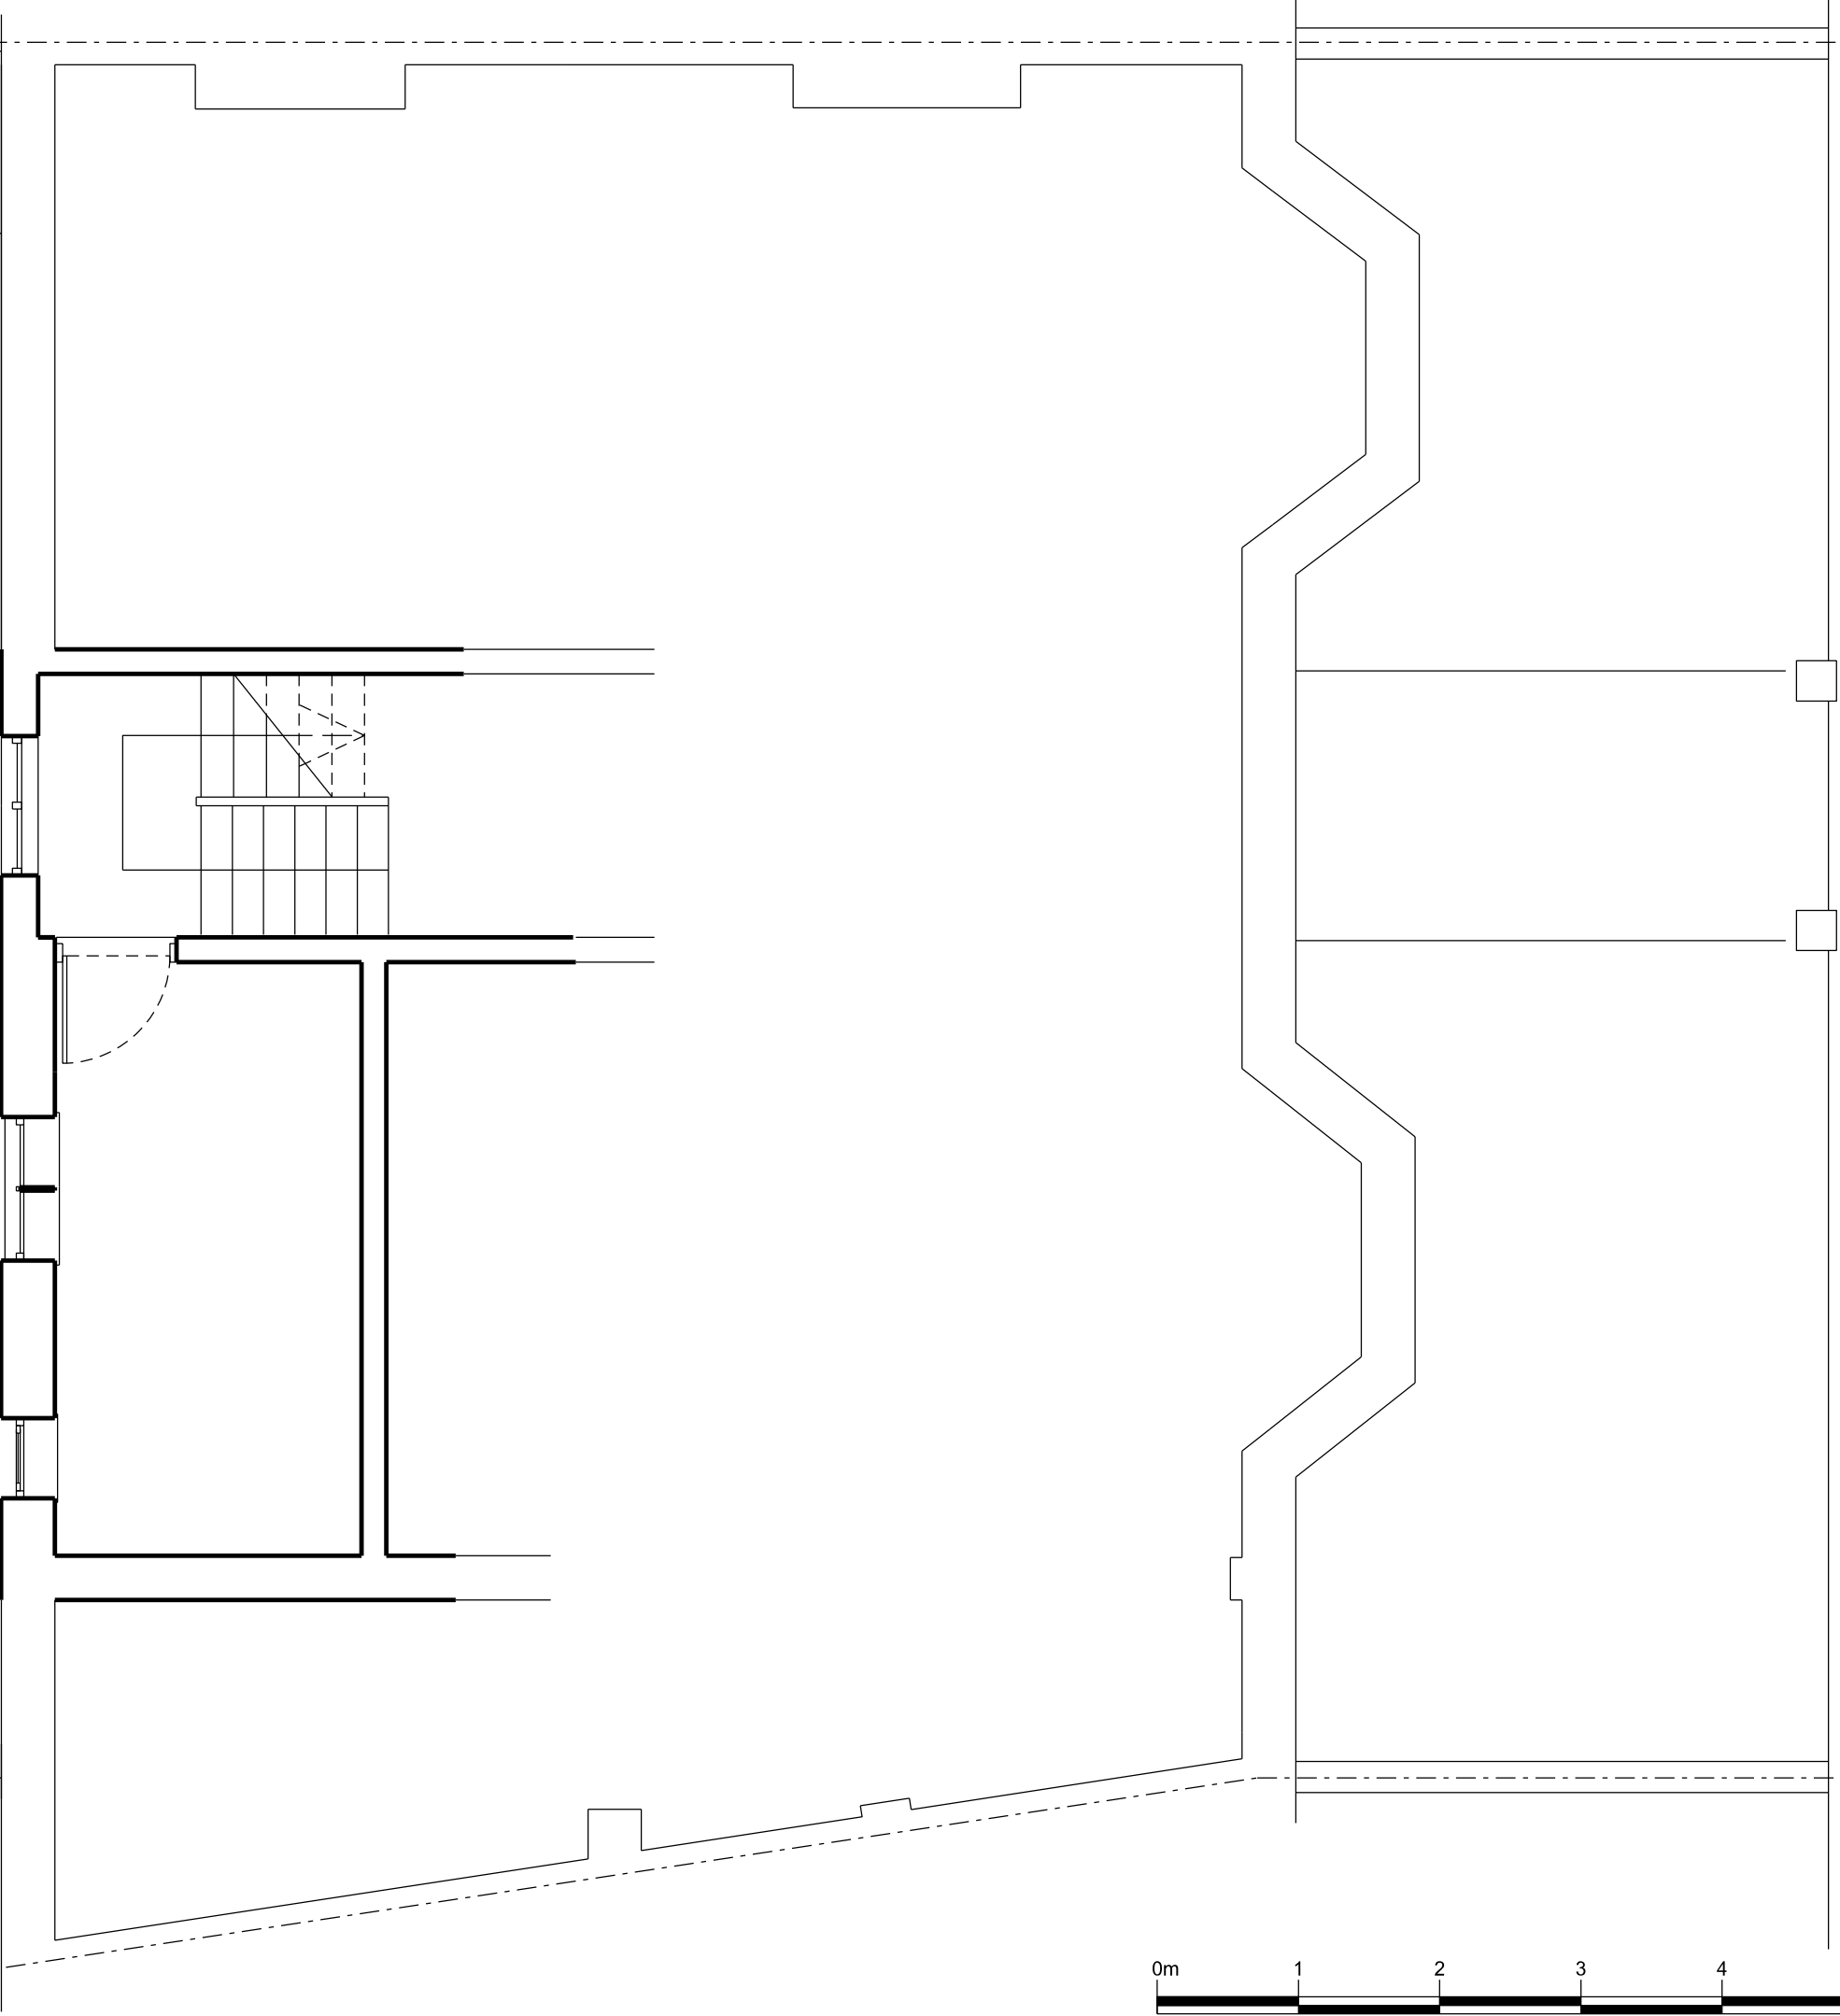


All drawings to be read in conjunction with structural and service engineer's. Do not Scale from this drawing dimensions to be confirmed on site copyright ODEnglish 2016

A3

Line of conservatory

Line of garden wall

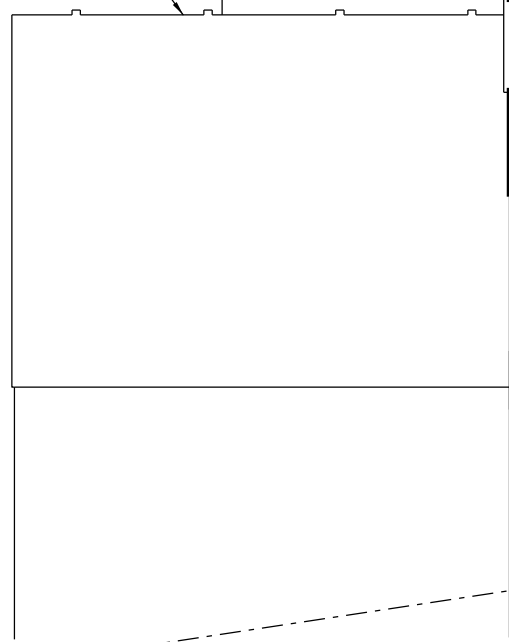

Rev P1 Date 20.02.2016 Note Planning Issue

Services

Structures

Client

Tony Cartlidge

Project title

South Hill Park Gardens


Drawing Title

Existing First Floor Landing

Scale @ A3 1:50

Project No.	Drawing no.	Revision
103	103-103	P1

Status	Date of Issue
Planning	20.02.2016

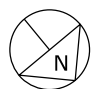

ODEnglish

43 Denman House
Lordship Terrace
London
N16 0JH
Copyright ODEnglish

