


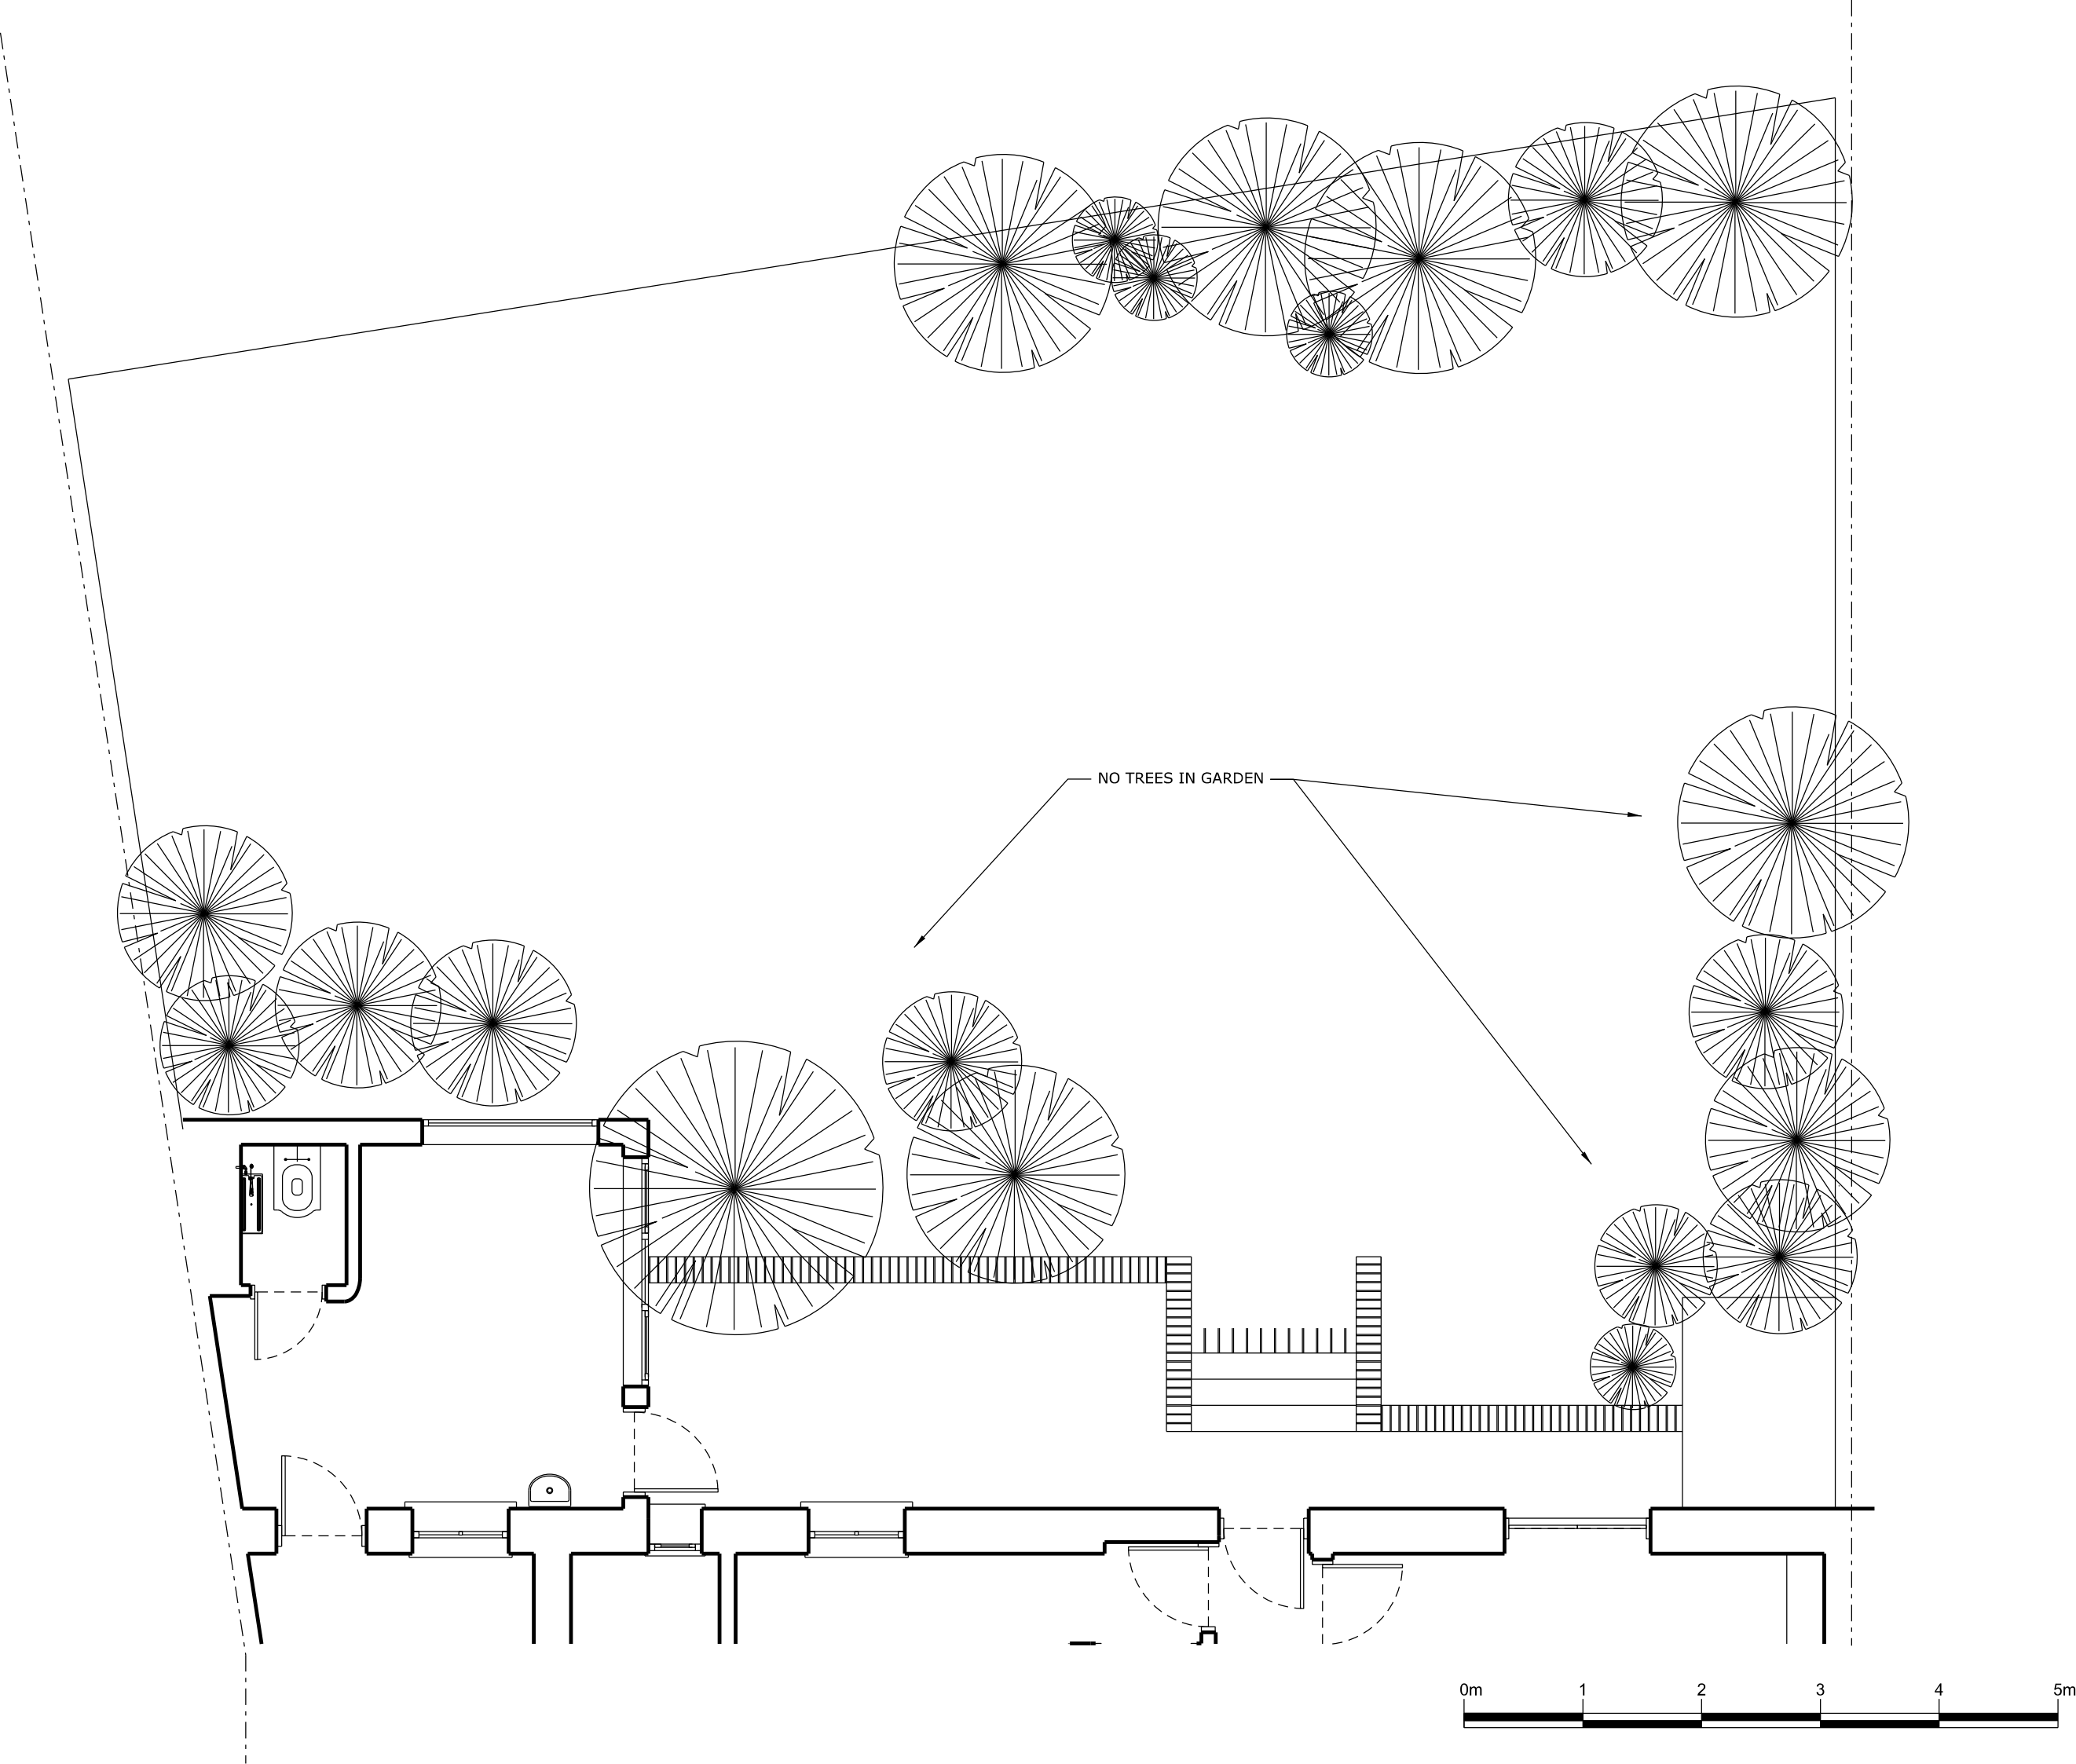

All drawings to be read in conjunction with structural and service engineer's. Do not Scale from this drawing dimensions to be confirmed on site copyright ODEnglish 2016

A3

Rev	P1	Date	20.02.2016	Note	Planning Issue
Services					
-					
Structures					
-					
Client					
Tony Cartlidge					
Project title					
South Hill Park Gardens					
Drawing Title					
Existing Garden					
Scale @ A3 1:50					
Project No.		Drawing no.		Revision	
103		103-107		P1	
Status				Date of Issue	
Planning				20.02.2016	

ODEnglish
43 Denman House
Lordship Terrace
London
N16 0JH
Copyright ODEnglish