


All drawings to be read in conjunction with structural and service engineer's. Do not Scale from this drawing dimensions to be confirmed on site copyright ODEnglsh 2016

A3

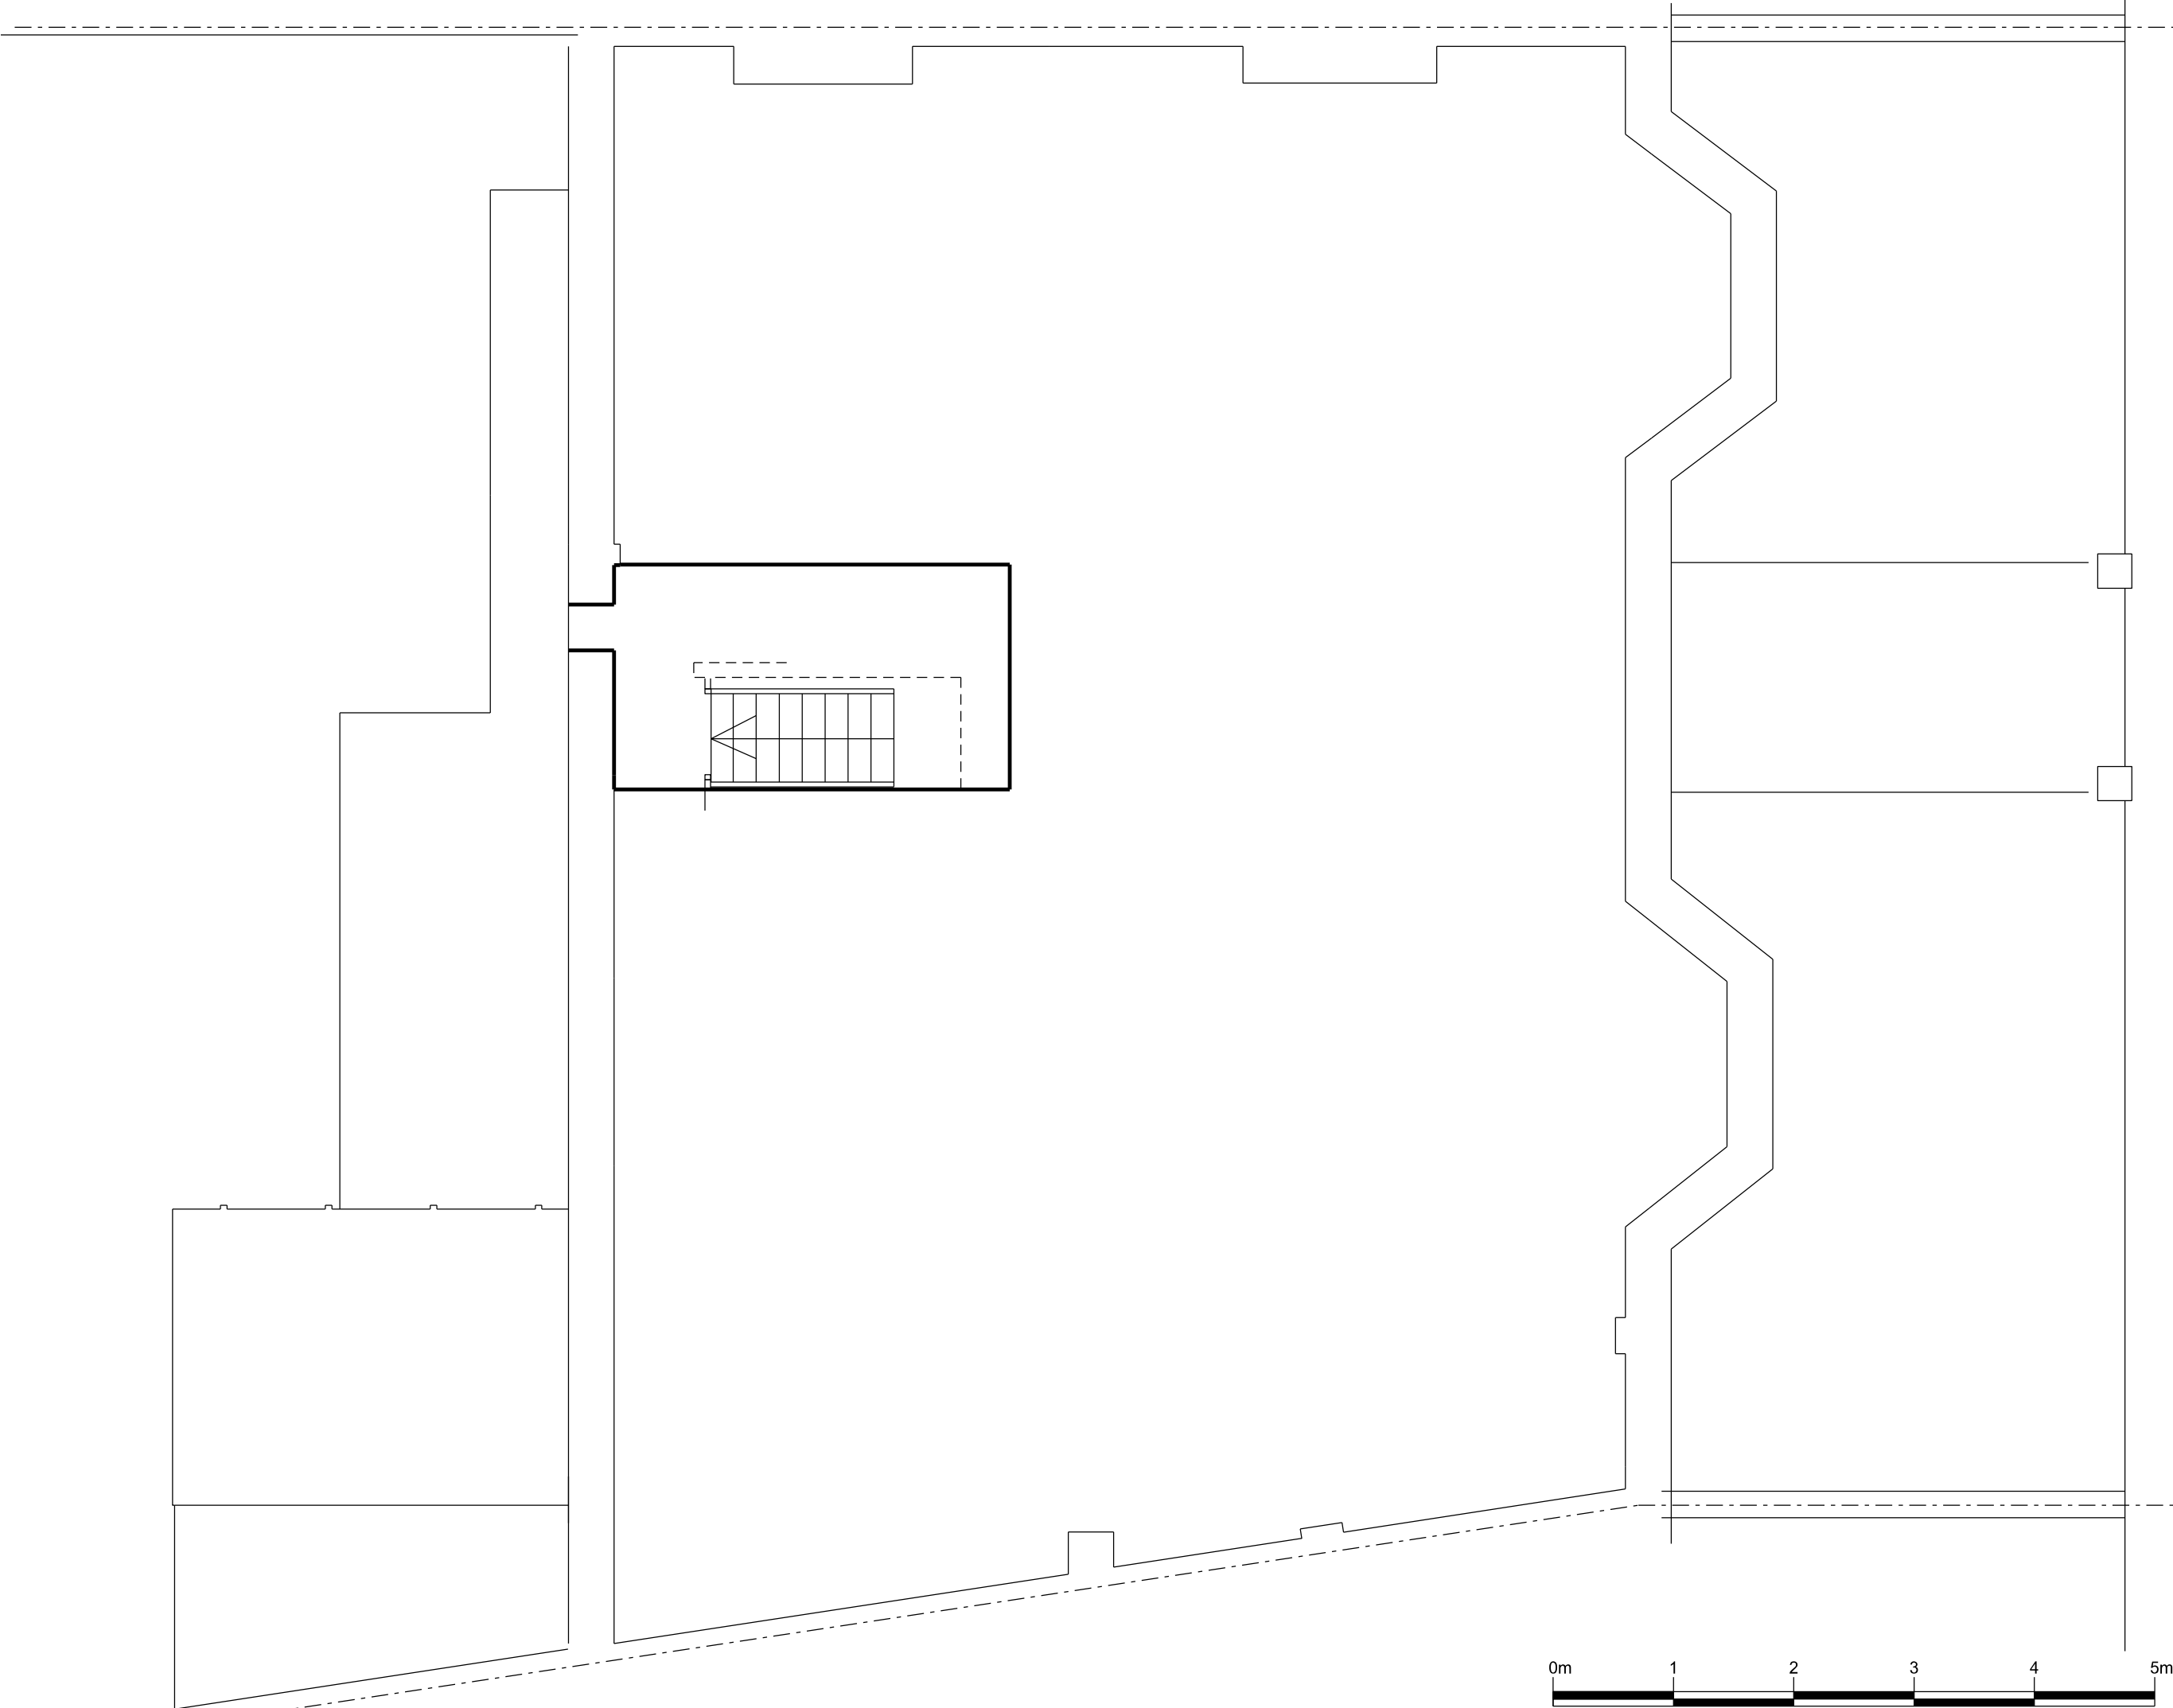

Rev	P1	Date	20.02.2016	Note	Planning Issue
-----	----	------	------------	------	----------------

Services

-

Structures

-

Client

Tony Cartlidge

Project title

South Hill Park Gardens

Drawing Title

Proposed Basement

Scale @ A3 1:50

Project No.	Drawing no.	Revision
103	103-110	P1

Status	Date of Issue
Planning	20.02.2016



ODEnglsh

43 Denman House
Lordship Terrace
London
N16 0JH
Copyright ODEnglsh

