



Detail 01 - Living Roof Parapet (Scale 1:5 @ A1)

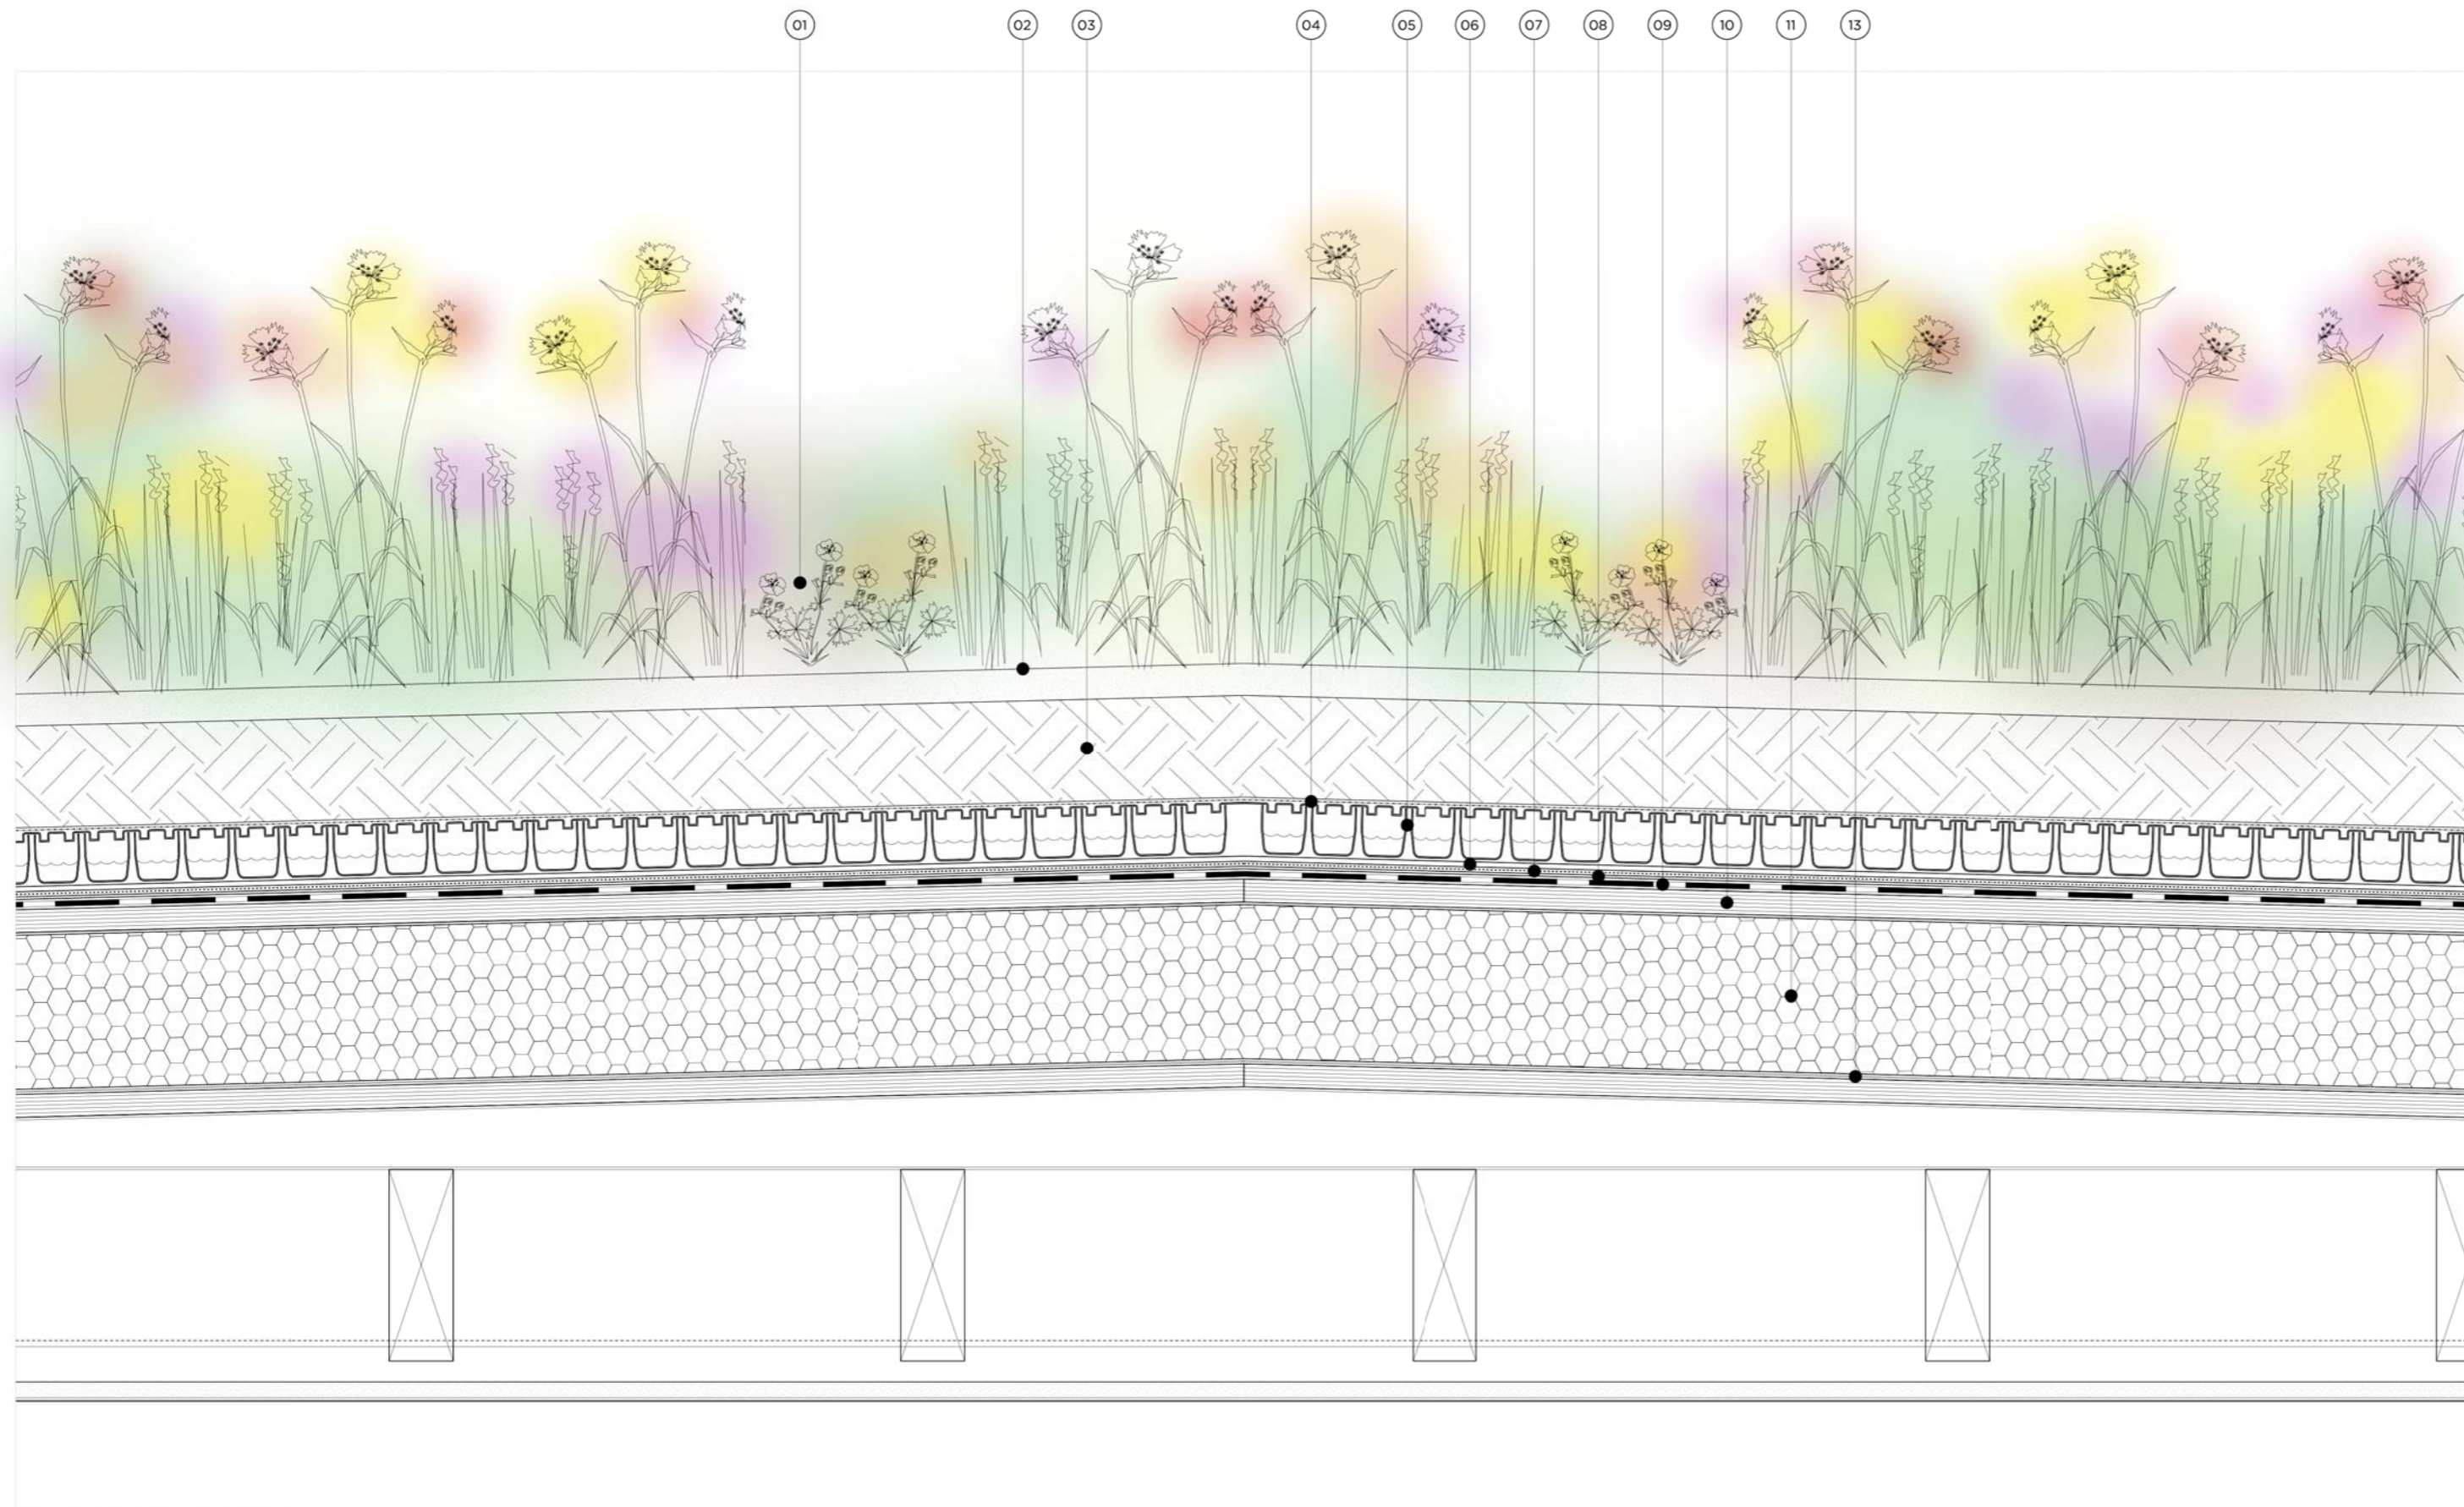

Detail 02 - Living Roof Ridge (Scale 1:5 @ A1)

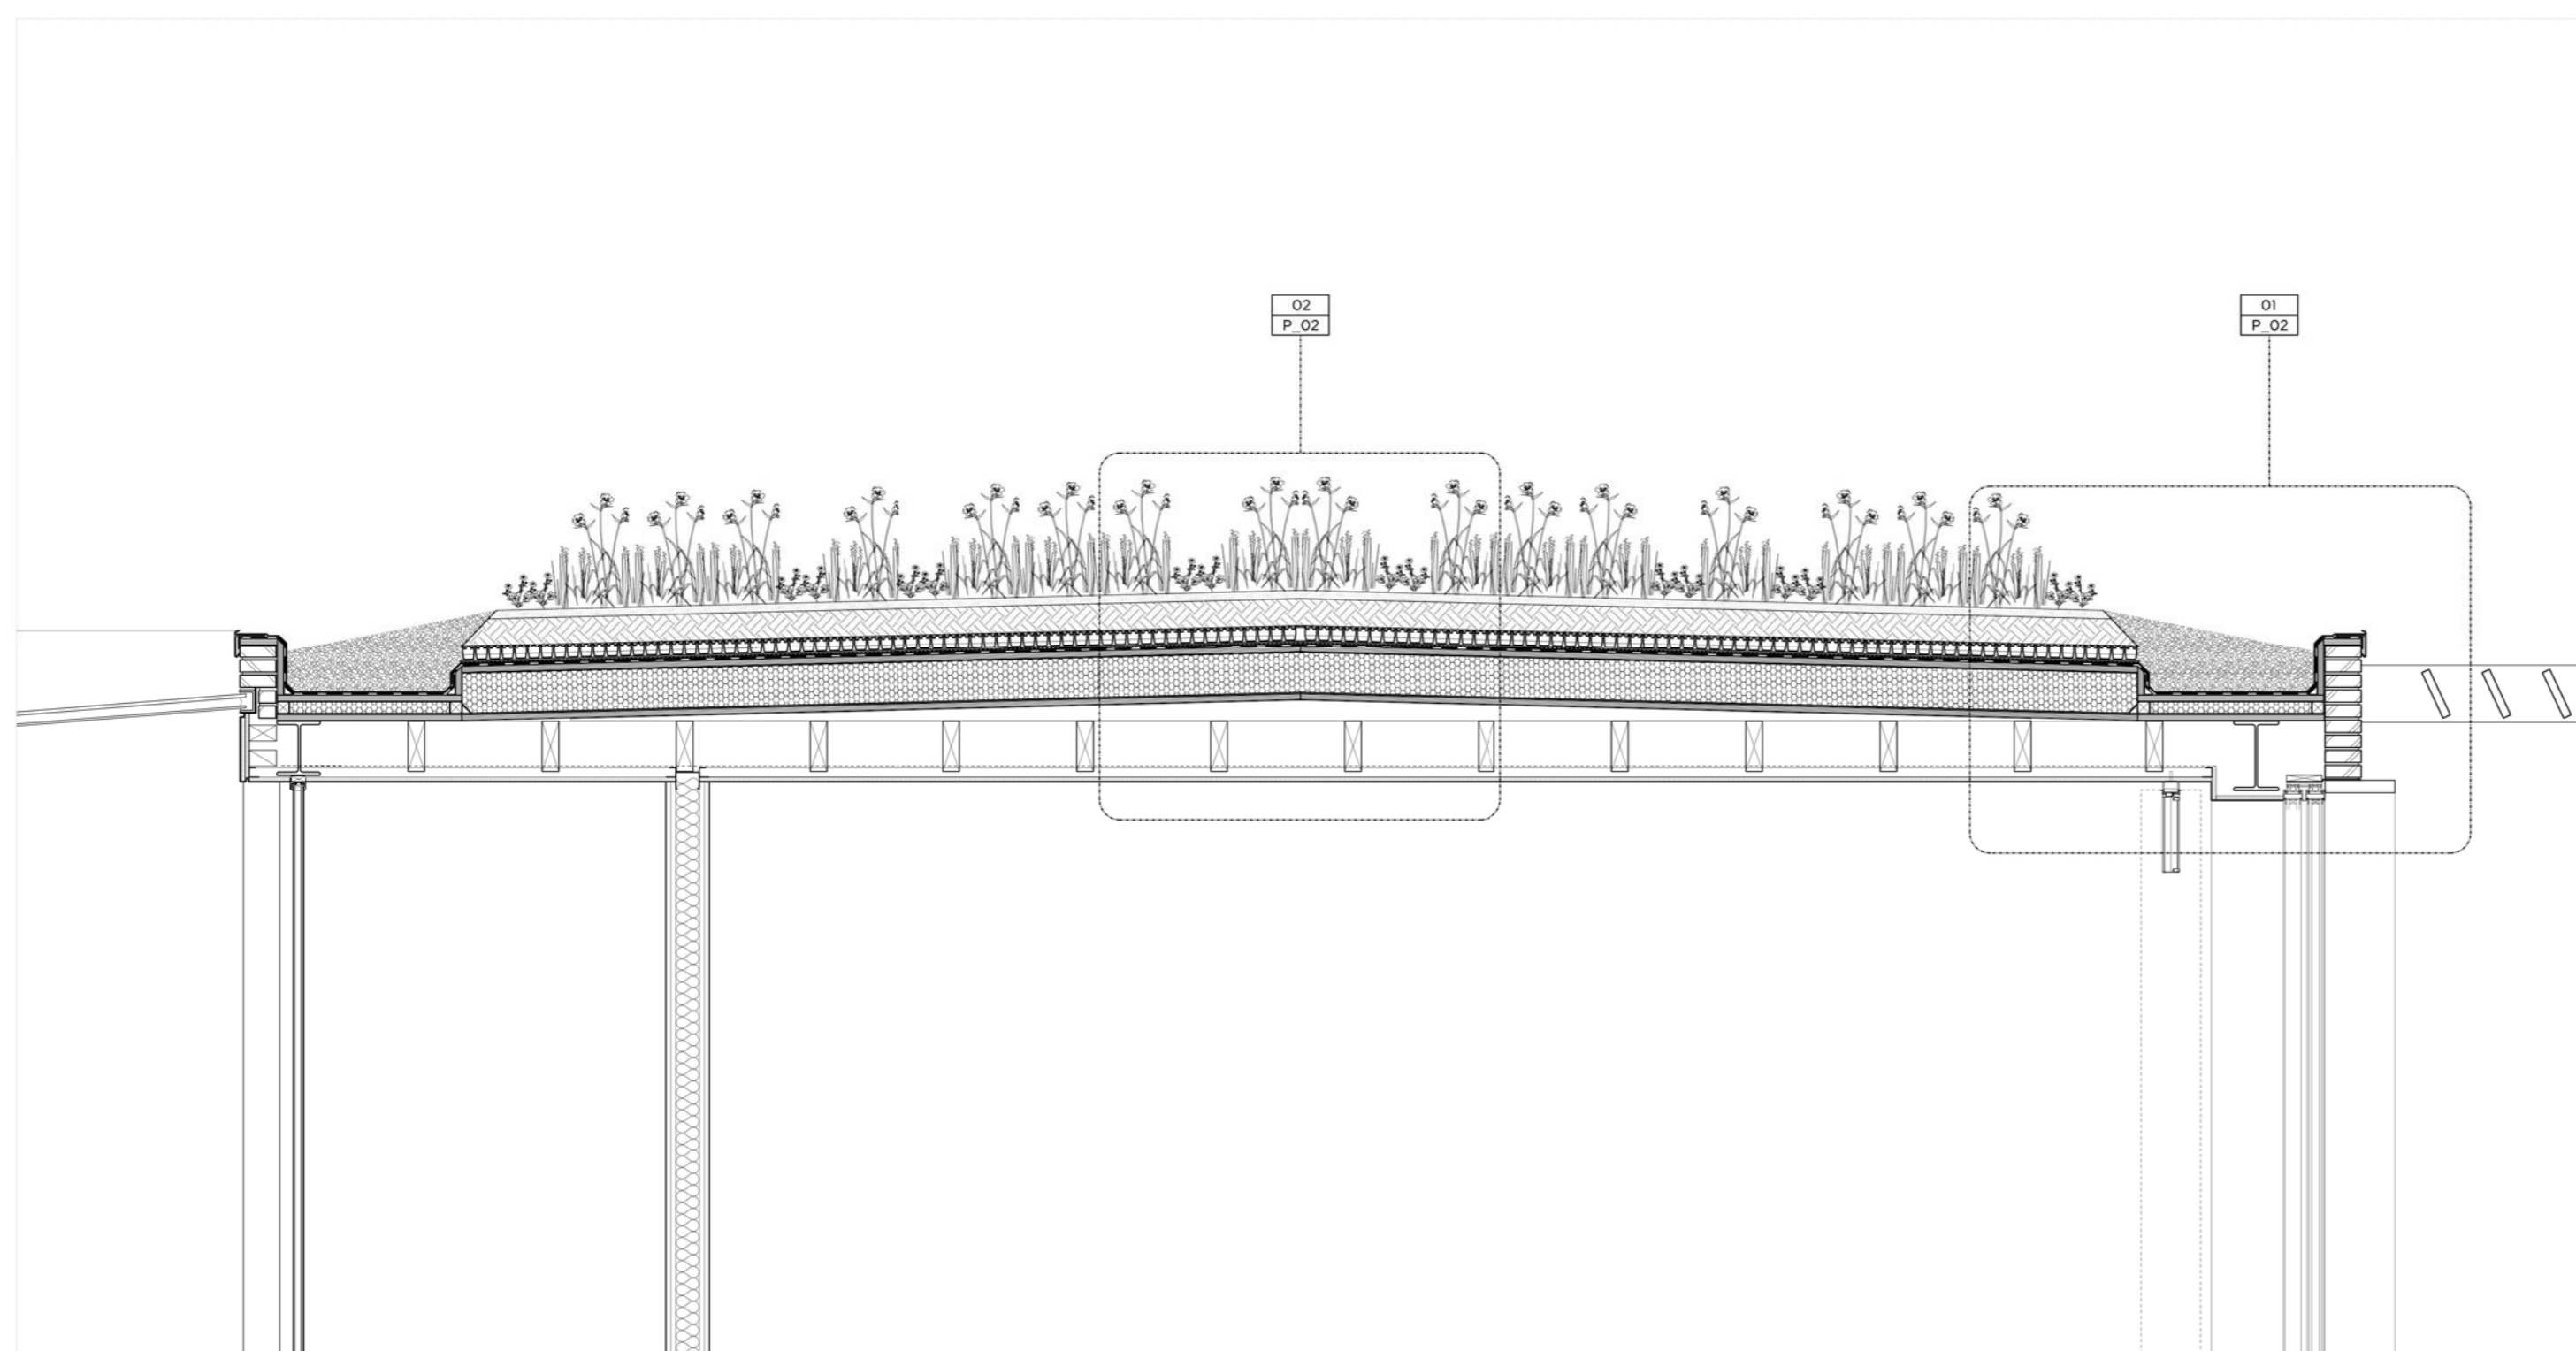


Living Roof Section (Scale 1:20 @ A1)

Planning Notes	
01	Vegetation (mixture of 24 wildflower & herb species)
02	Bauder Wildflower Blanket XF18
03	Bauder Biodiverse Substrate
04	Bauder Filter Fleece
05	Bauder DSE40 Water Storage & Drainage Layer
06	Bauder FSM600 Protection Mat
07	Bauder PE Foil Separation Layer
08	Bauder Underlayer
09	Root Resistant Capping Sheet
10	18mm Plywood
11	Bauder PIR Insulation
12	Pea gravel vegetation barrier
13	Vapour barrier

Rev A 23.02.2016 Planning Issue  
 Rev - 11.12.2015 Planning Issue

# PLANNING

Project No.	12021
Client	Cheryl Plaza
Date	December 2015
Scale	1:20 @ A1 / 1:40 @ A3
Project	Judges Lodge, Branch Hill
Drawing Title:	Living Roof Section
Drawing No.	P_02
Rev.	A
Drawn	MS
Approved	RD
Signed	



**Marek  
Wojciechowski  
Architects**

66-68 Margaret Street W1W 8SR T. 020 7560 9036 www.mw-a.co.uk

Copyright Marek Wojciechowski Architects Limited.  
 No implied license exists. This drawing should not be used to calculate areas for the purposes of valuation. All dimensions to be checked on site by the contractor and such dimensions to be their responsibility. Do not scale drawings. All work must comply with relevant British Standards and Building Regulations requirements. Drawing errors and omissions to be reported to the architect.

