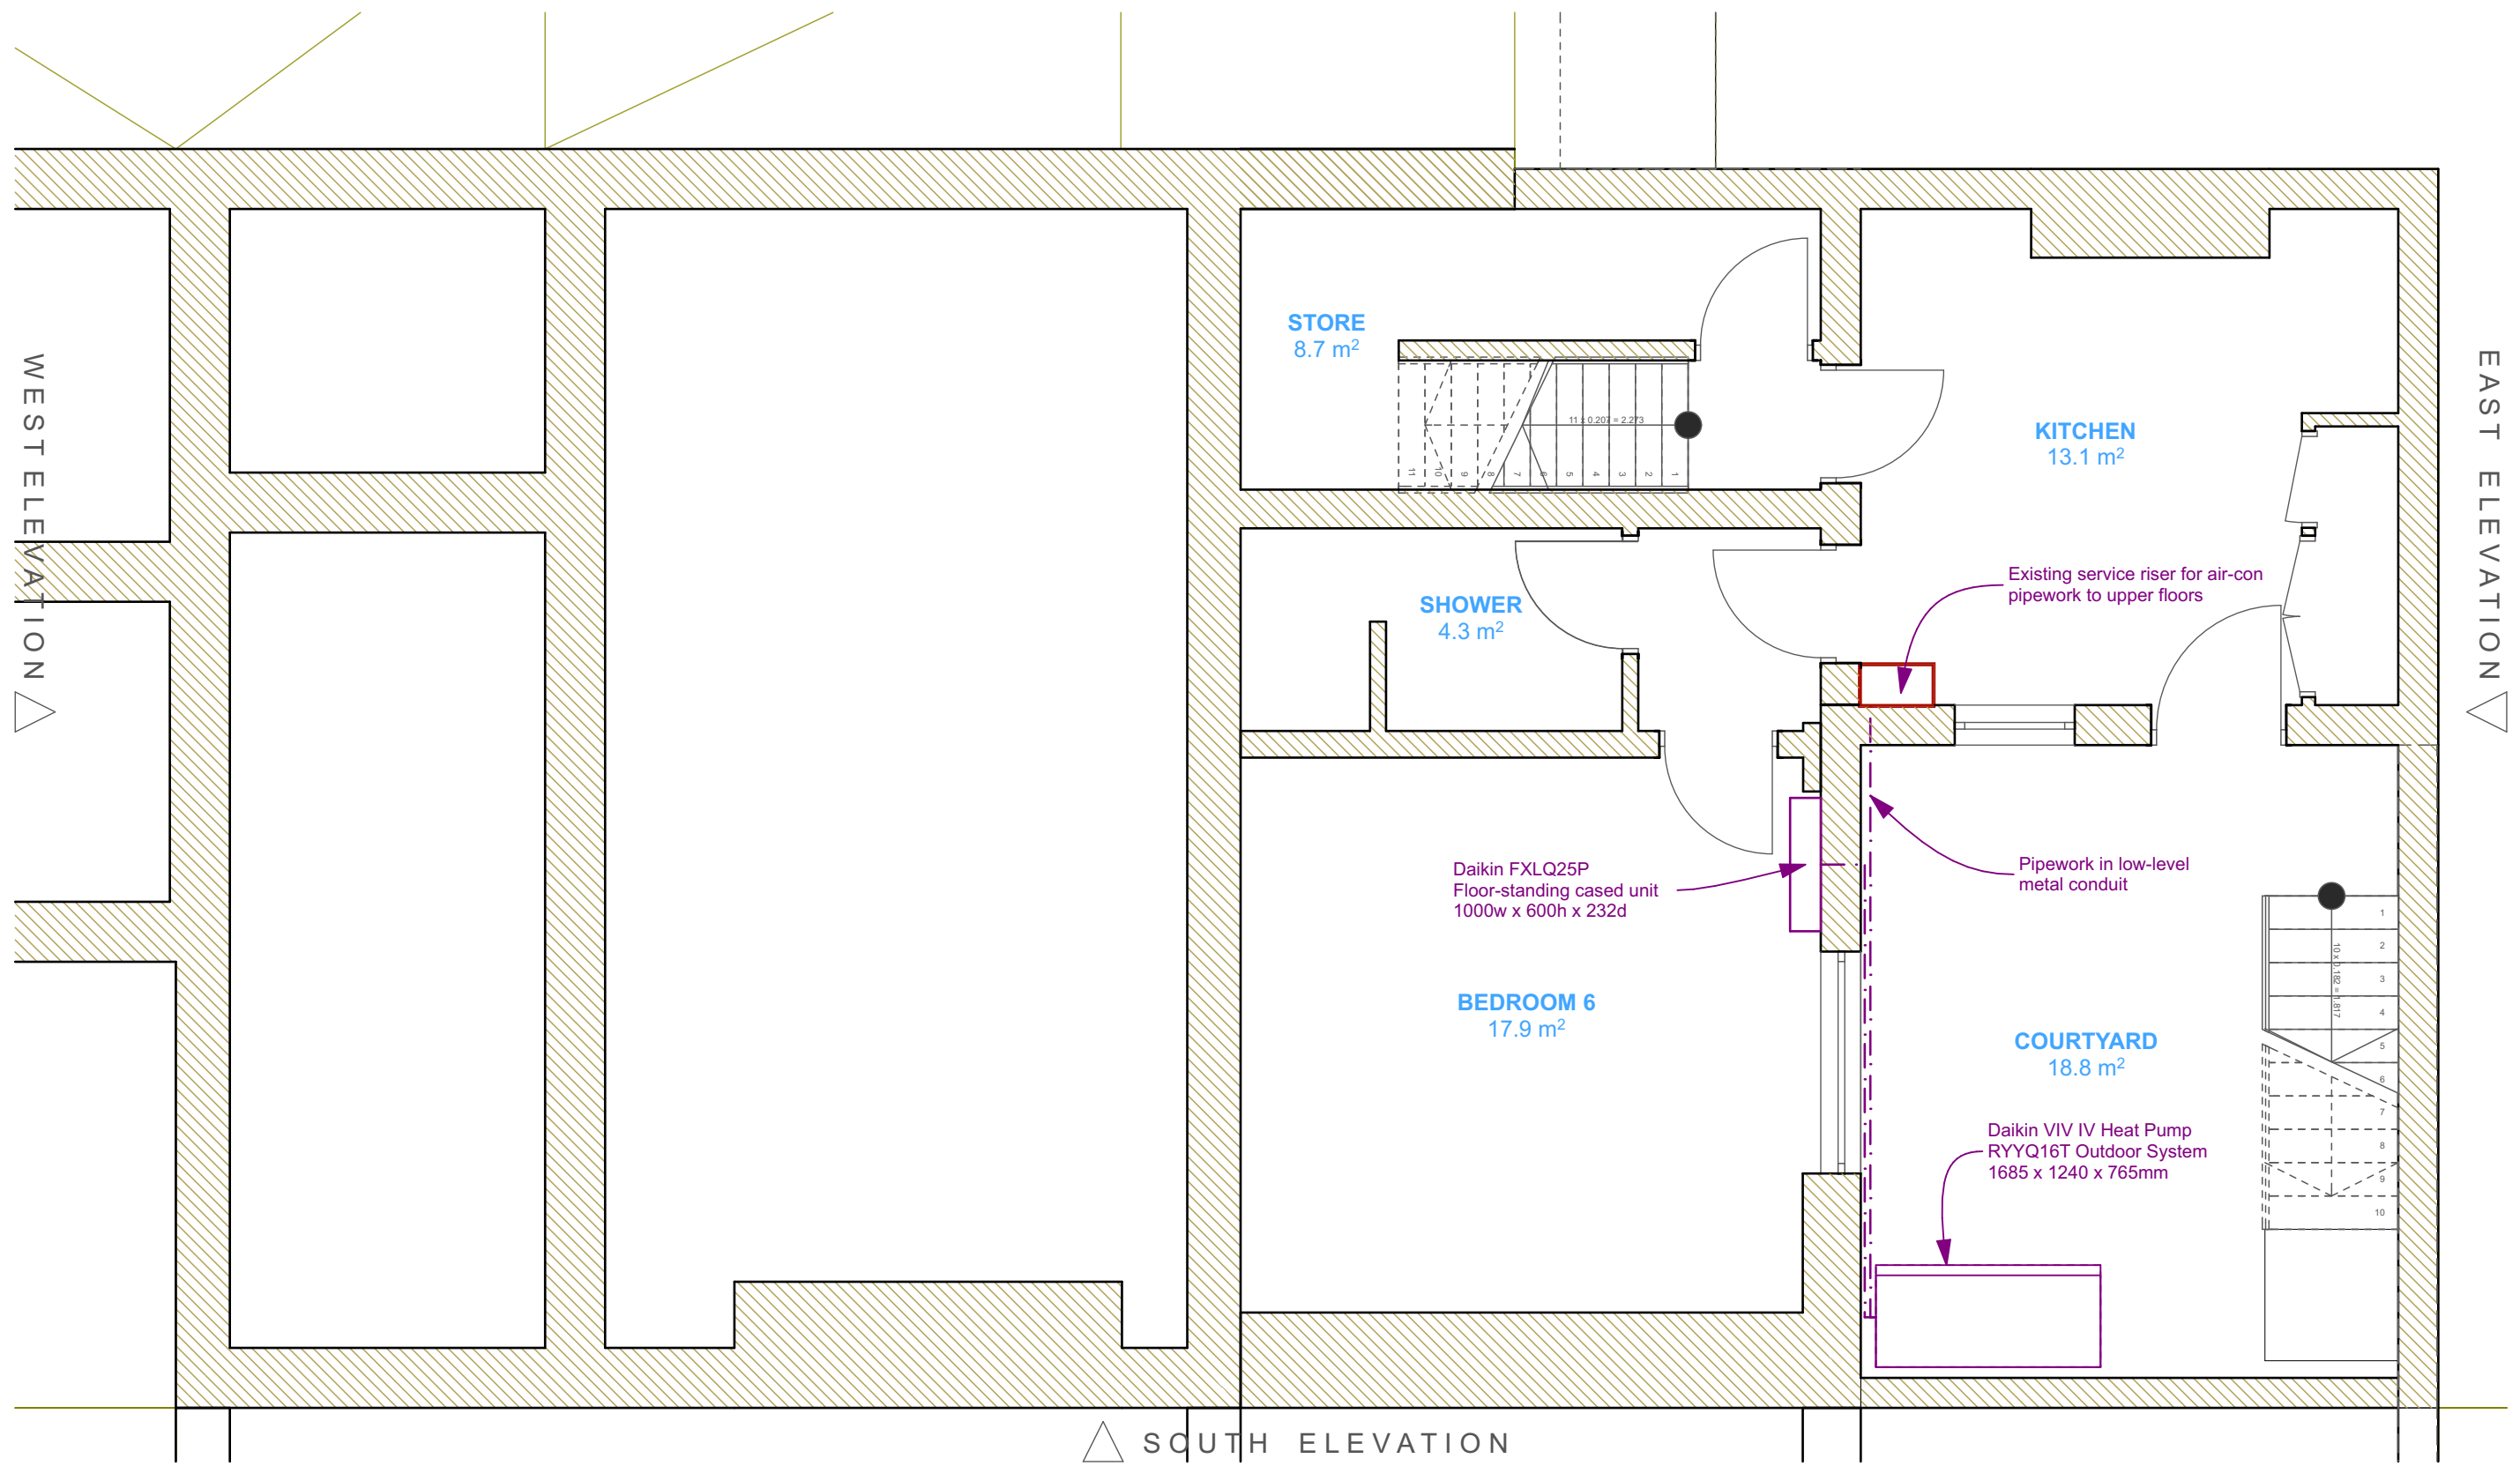


Rev A- Revised AC units, layout & notes				
Drawing	PROPOSED BASEMENT			
	Job			
19 CUMBERLAND TERRACE, LONDON, NW1 4HS, ENGLAND				
Job No.	Date		Drm	Chk
2014/069	05/08/2015		MW	GE
Scale	Drawing No.		Revision	
1:50	069/PL/210		A	