


1st Floor, Compass House,  
Pynacles Close, Stanmore,  
Middlesex, HA7 4AF, England

info@yooparchitects.co.uk

020 8954 6291

This drawing is copyright YOOP Architects.

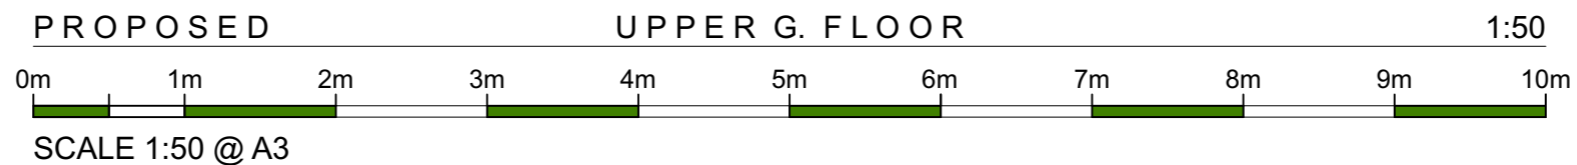

Rev A- Revised AC units, layout & notes

Drawing	PROPOSED UPPER GROUND FLOOR		
Job	19 CUMBERLAND TERRACE, LONDON, NW1 4HS, ENGLAND		
Job No.	Date	Drm	Chk
2014/069	05/08/2015	MW	GE
Scale	Drawing No.	Revision	
1:50	069/PL/212	A	