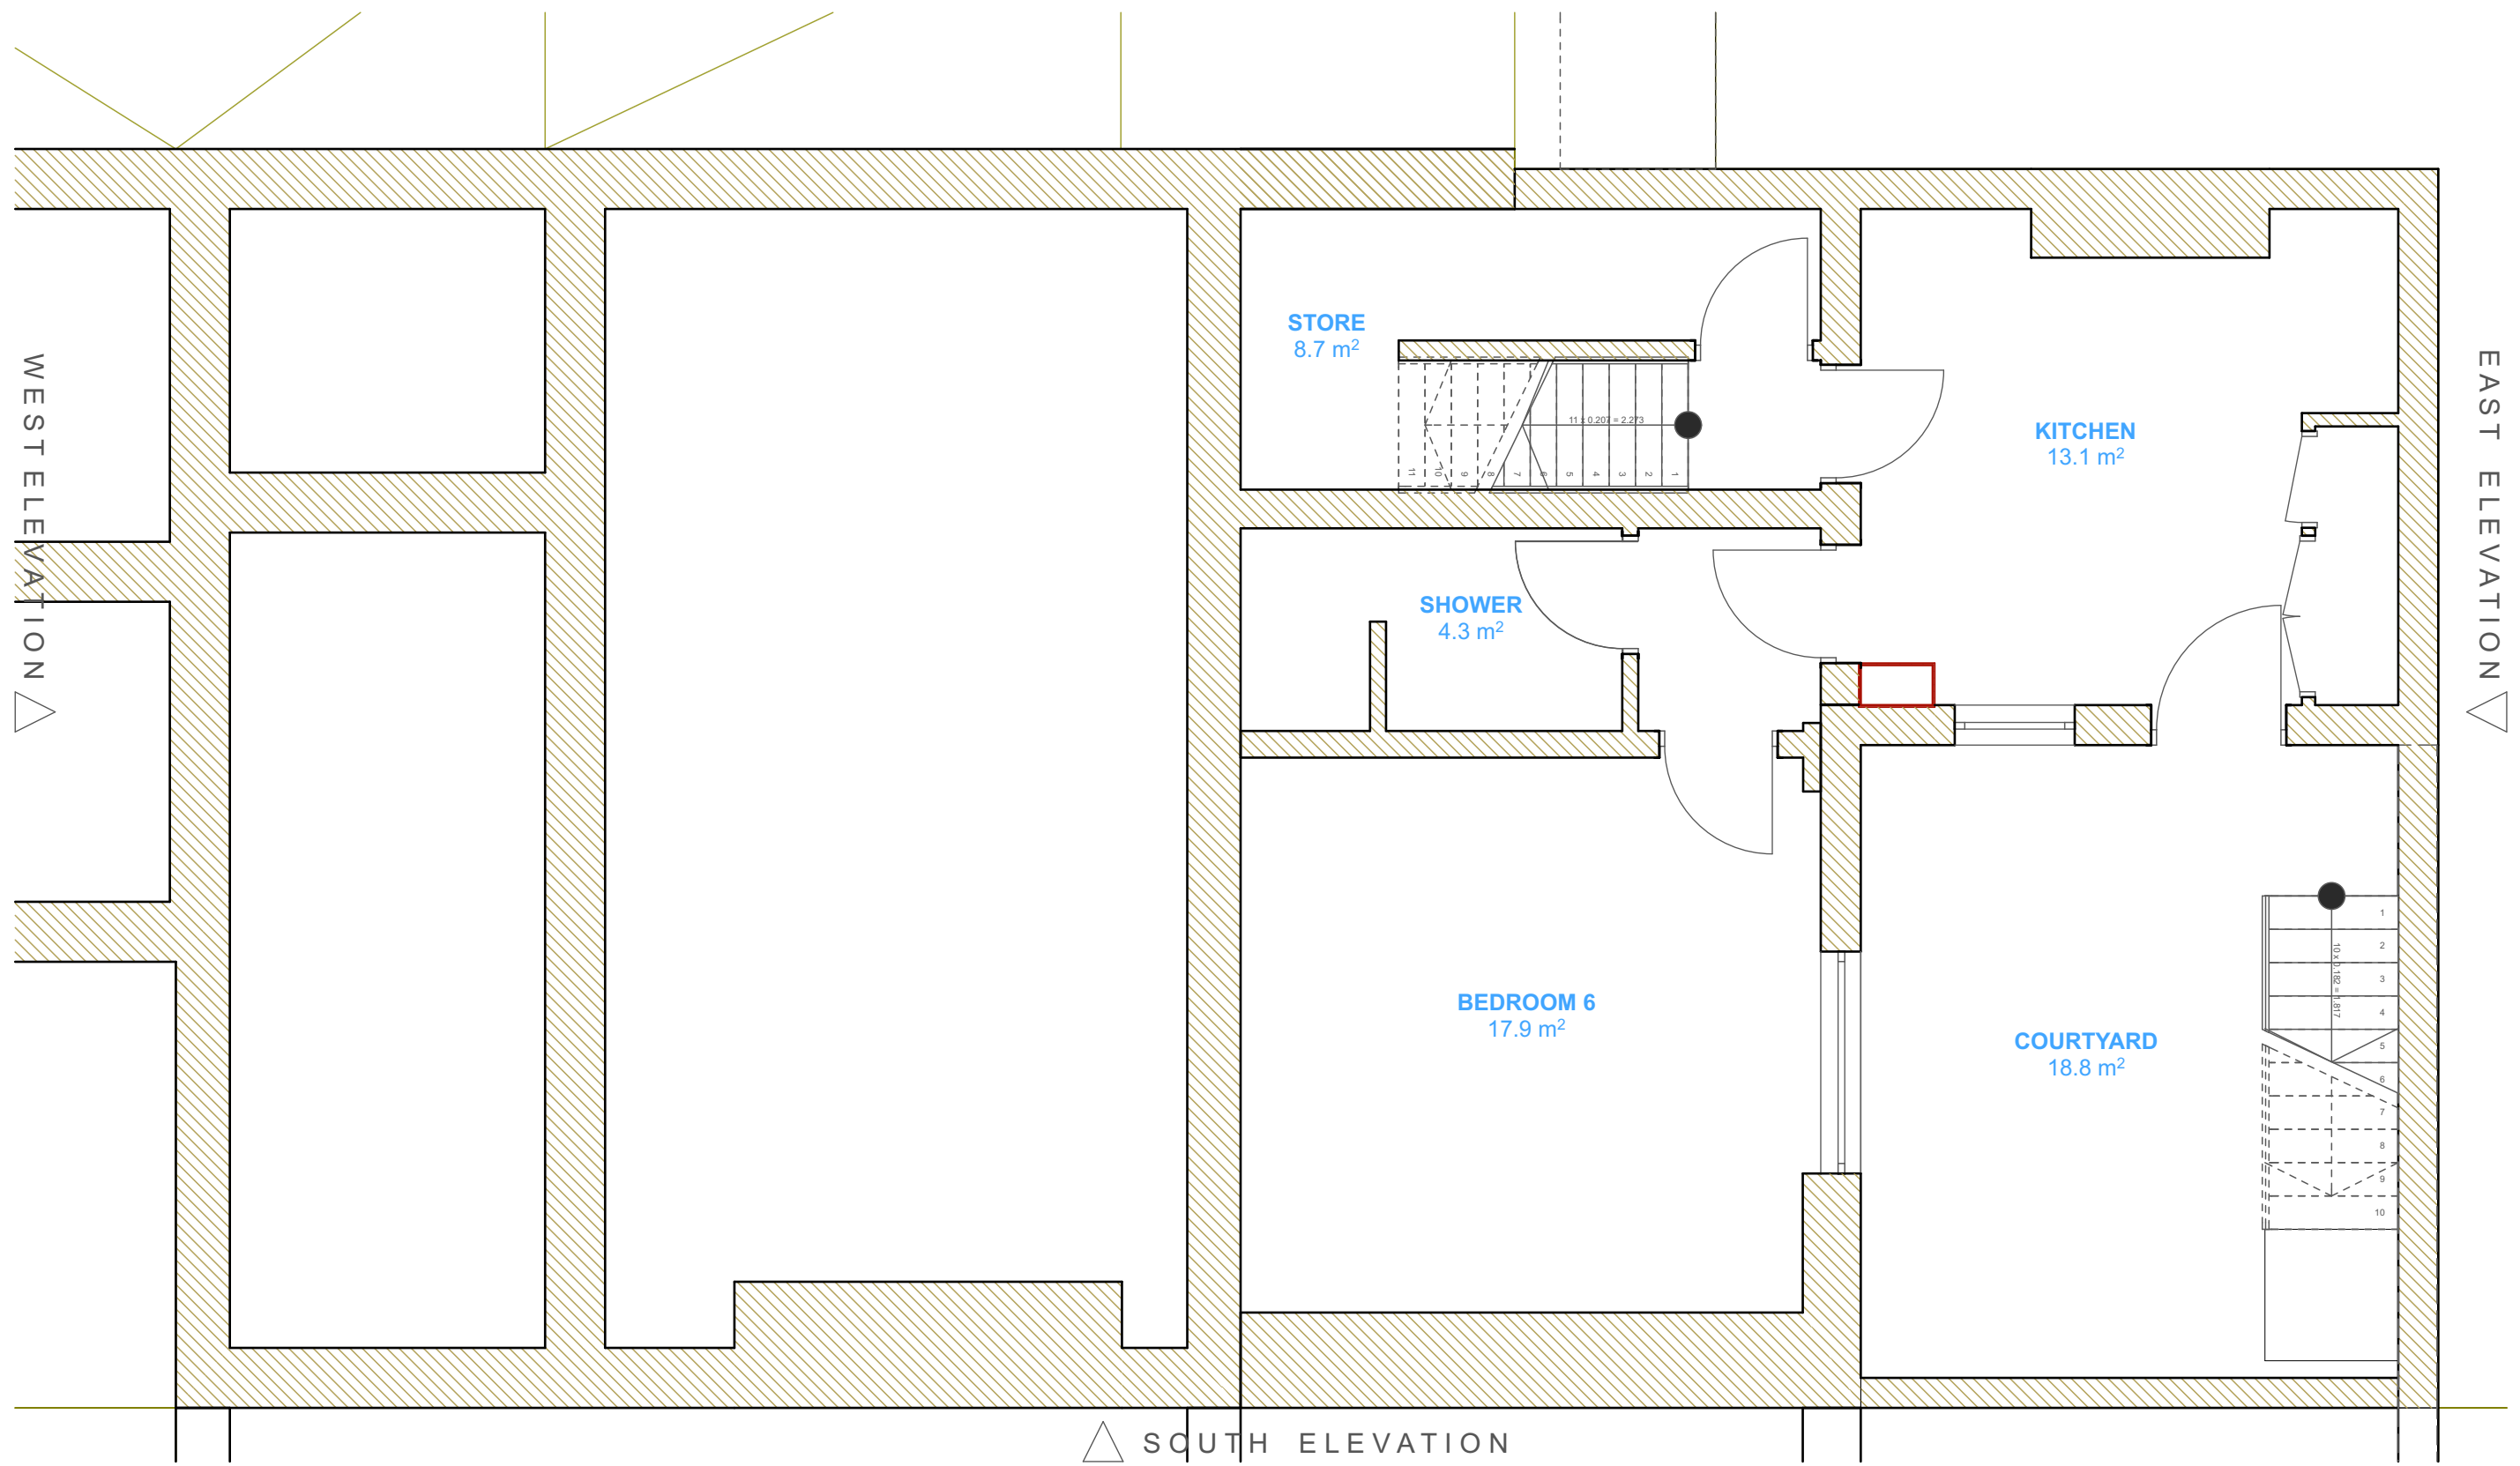


Rev A- Revised AC units, layout & notes			
Drawing	EXISTING BASEMENT		
Job	19 CUMBERLAND TERRACE, LONDON, NW1 4HS, ENGLAND		
Job No.	Date	Drm	Chk
2014/069	05/08/2015	MW	GE
Scale	Drawing No.	Revision	
1:50	069/EX/010	A	