


# Waterlow Park Centre

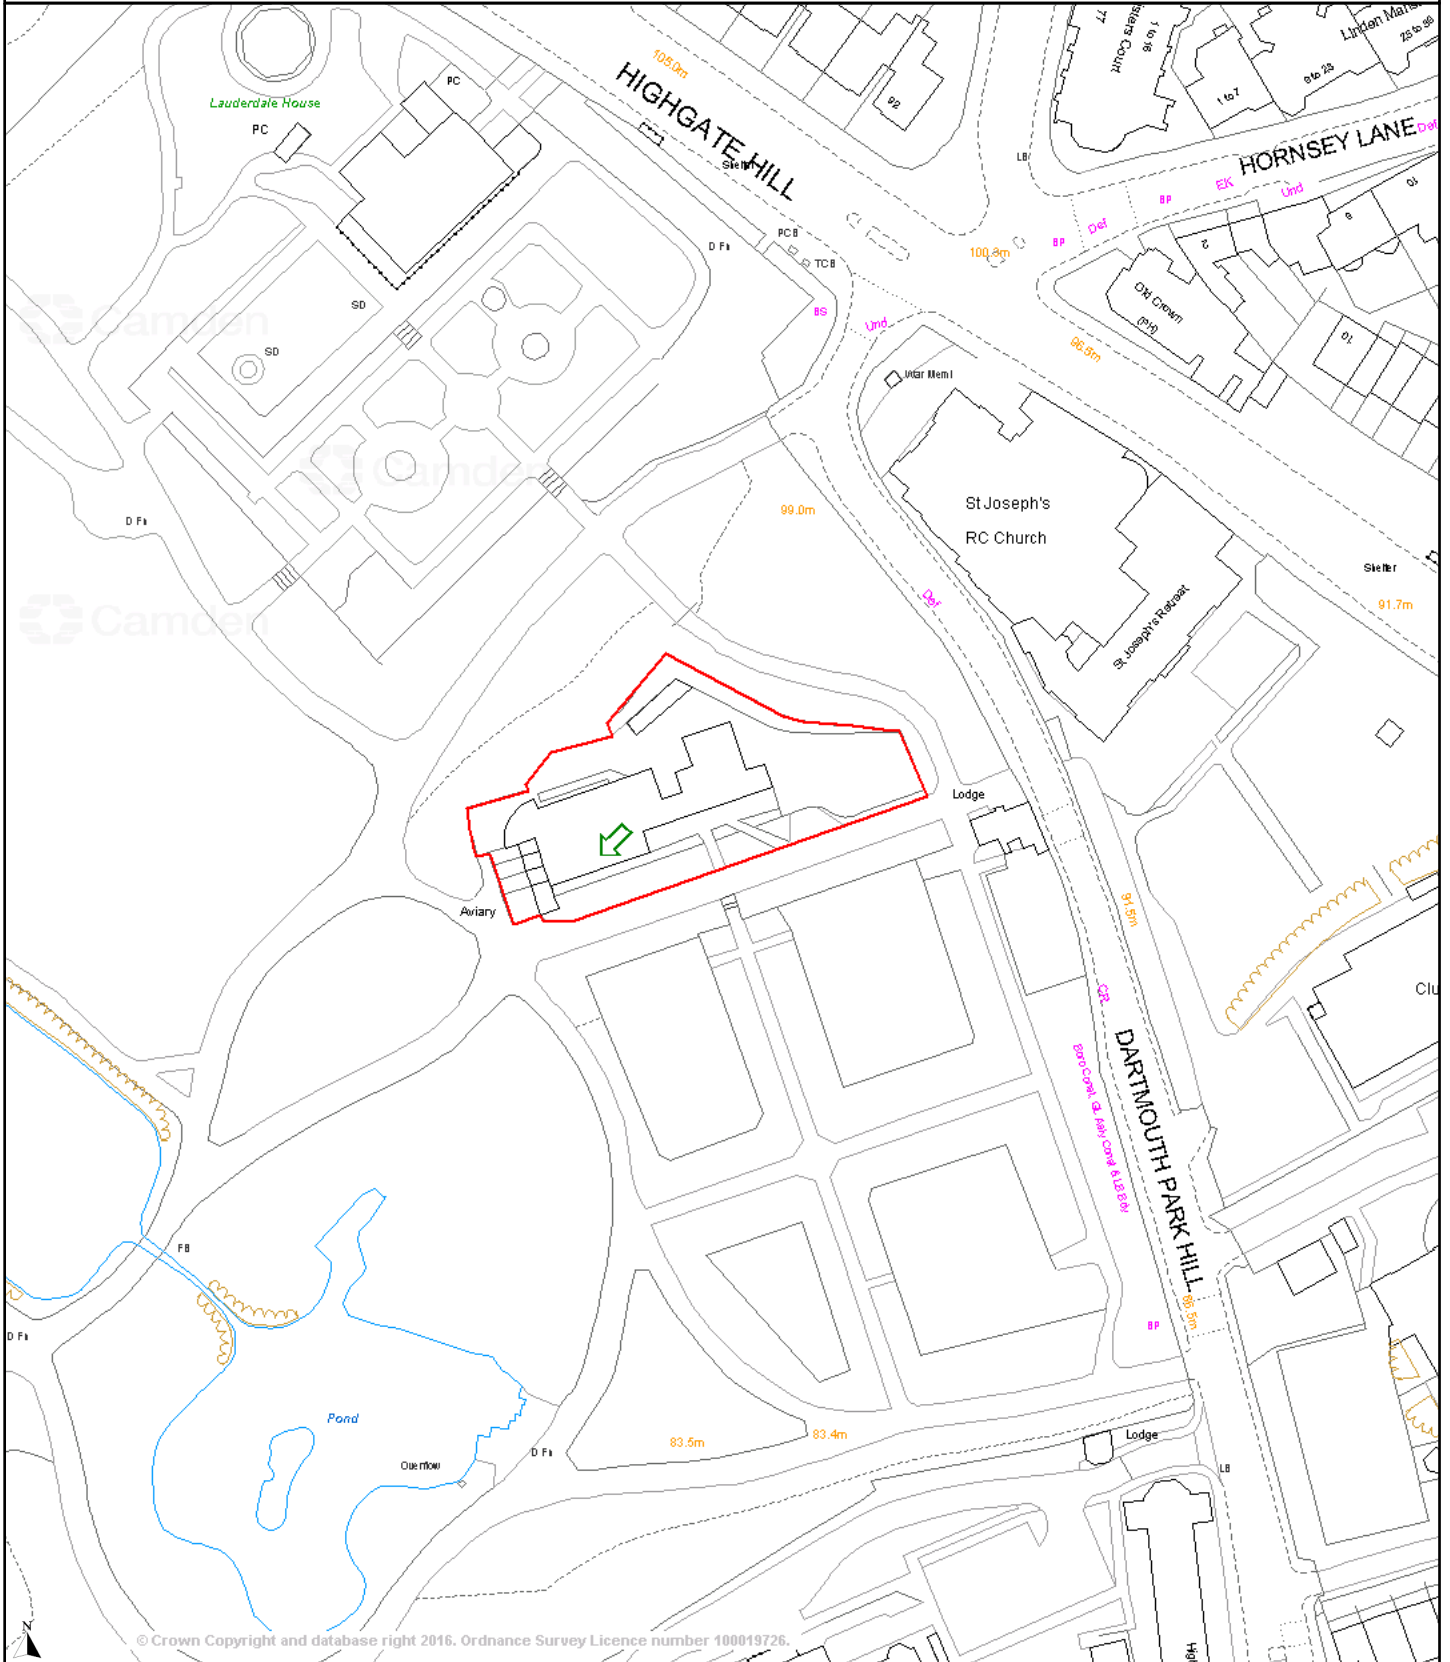

© Crown Copyright and database right 2016. Ordnance Survey Licence number 100019726.



Reproduced by permission of Ordnance Survey on behalf of HMSO.  
© Crown copyright and database right 2015.  
Ordnance Survey Licence number 100019726.

Scale 1/1250 Date 24/2/2016

Centre = 528819 E 187130 N