
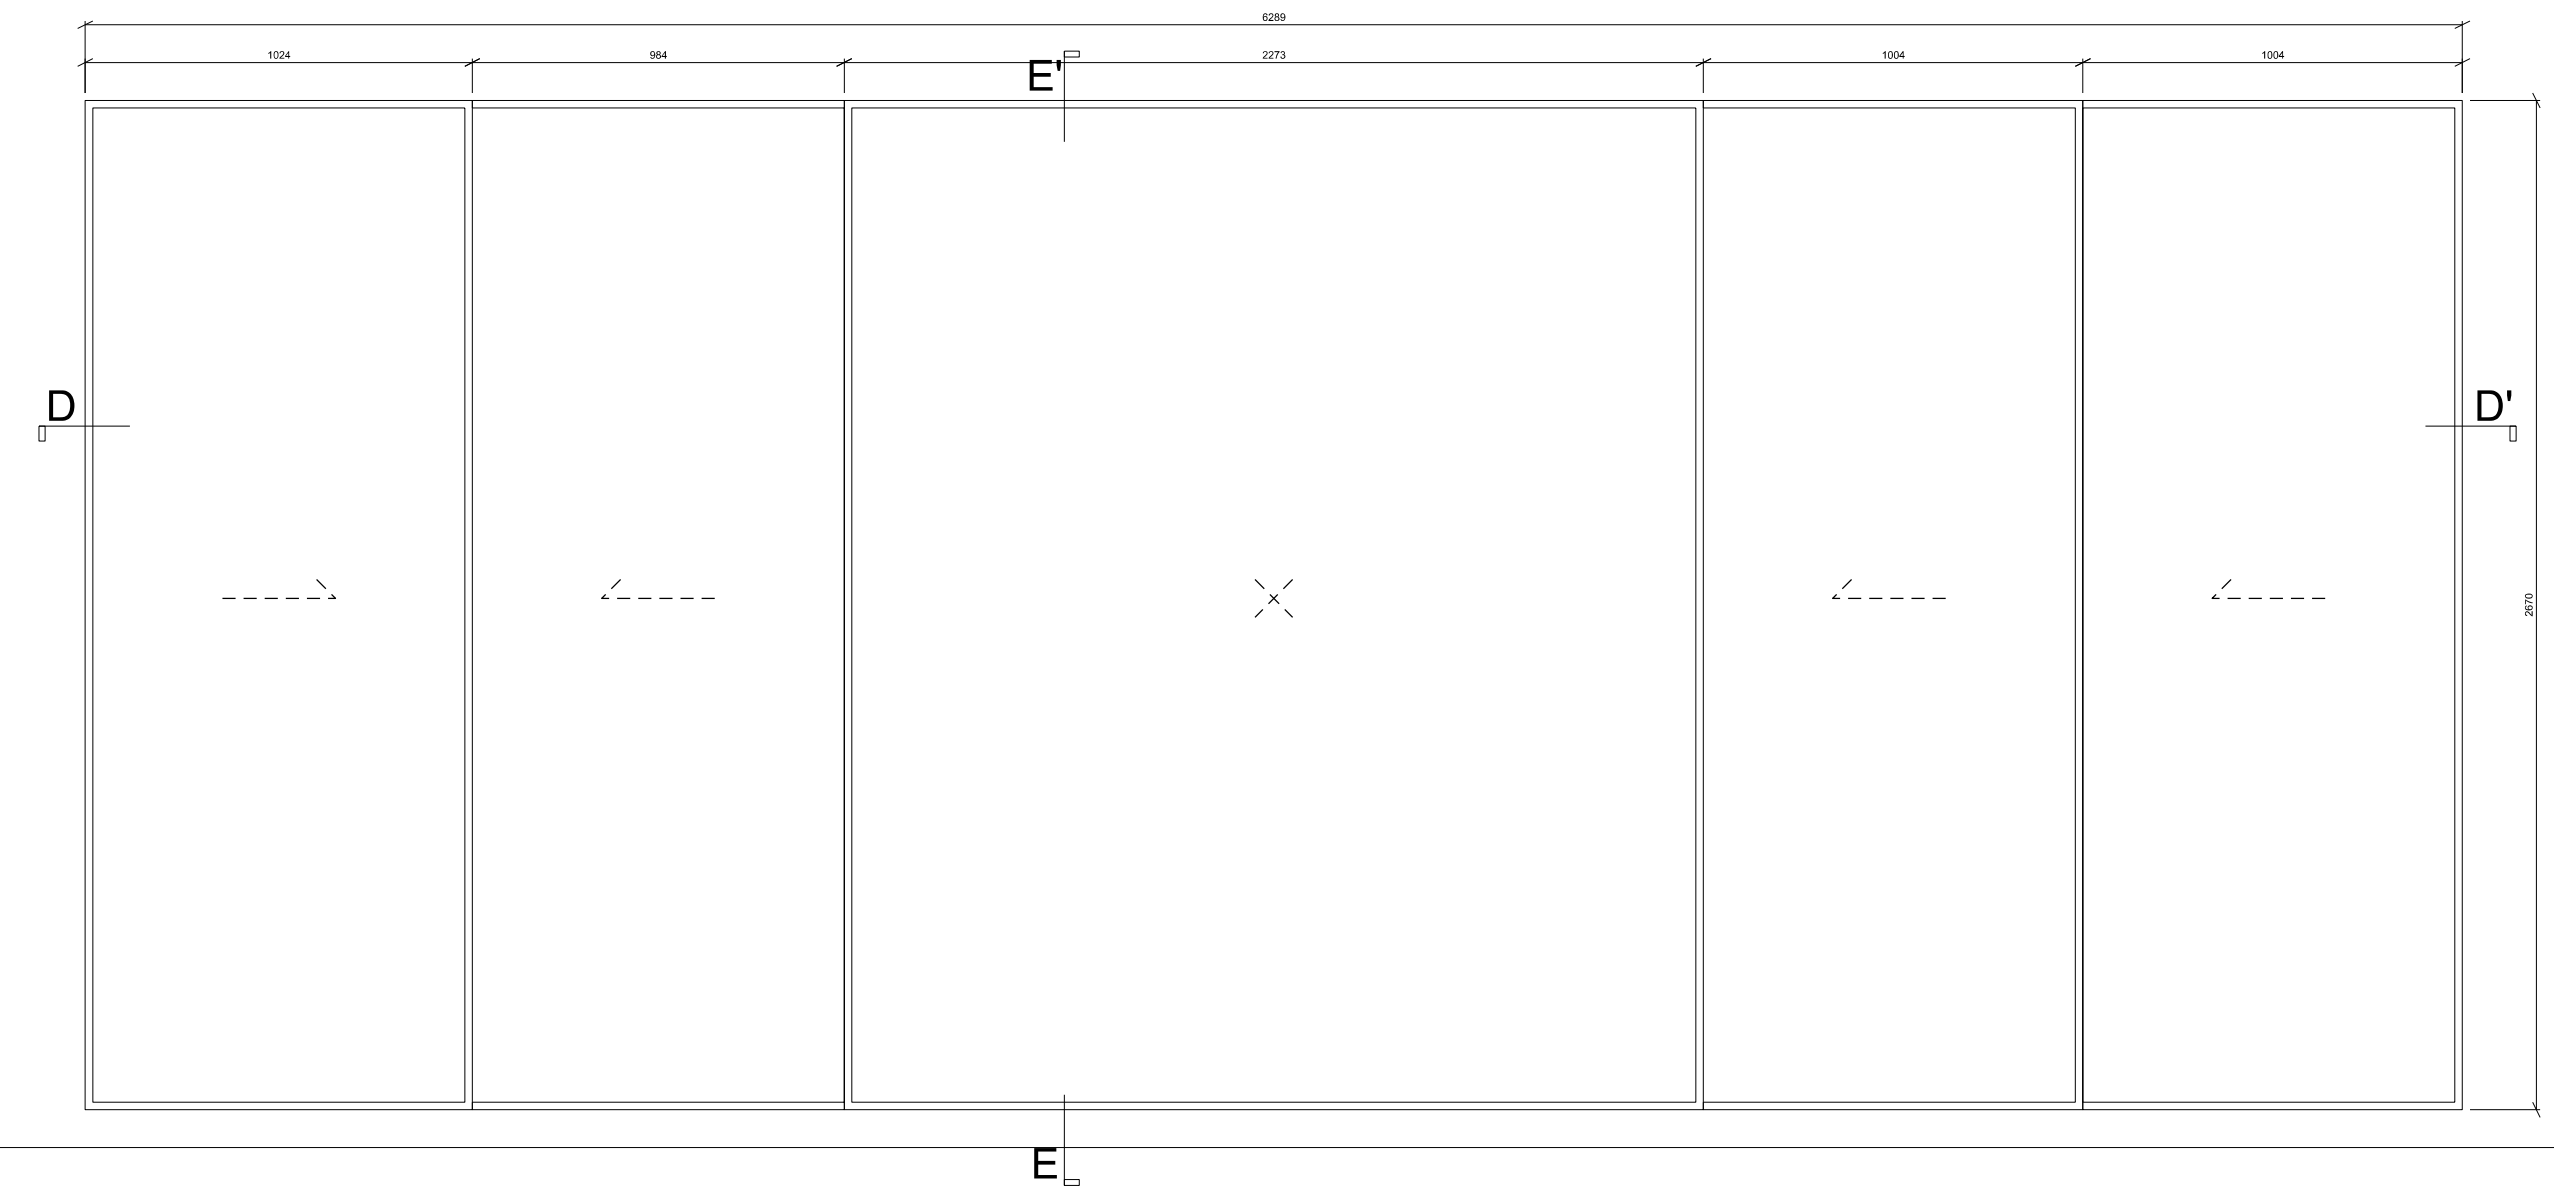
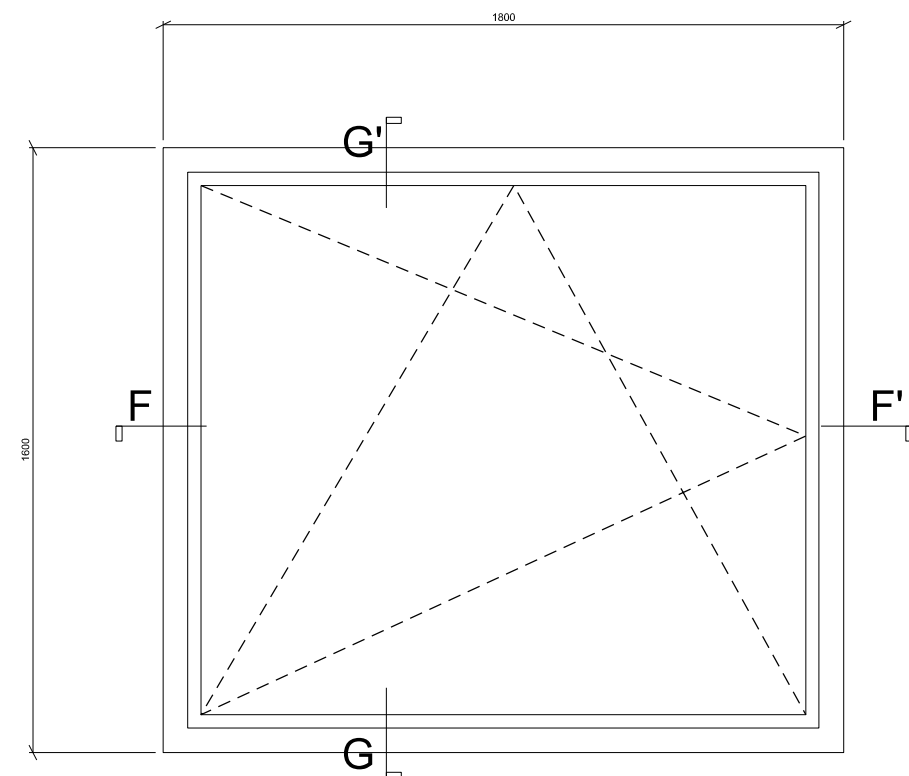


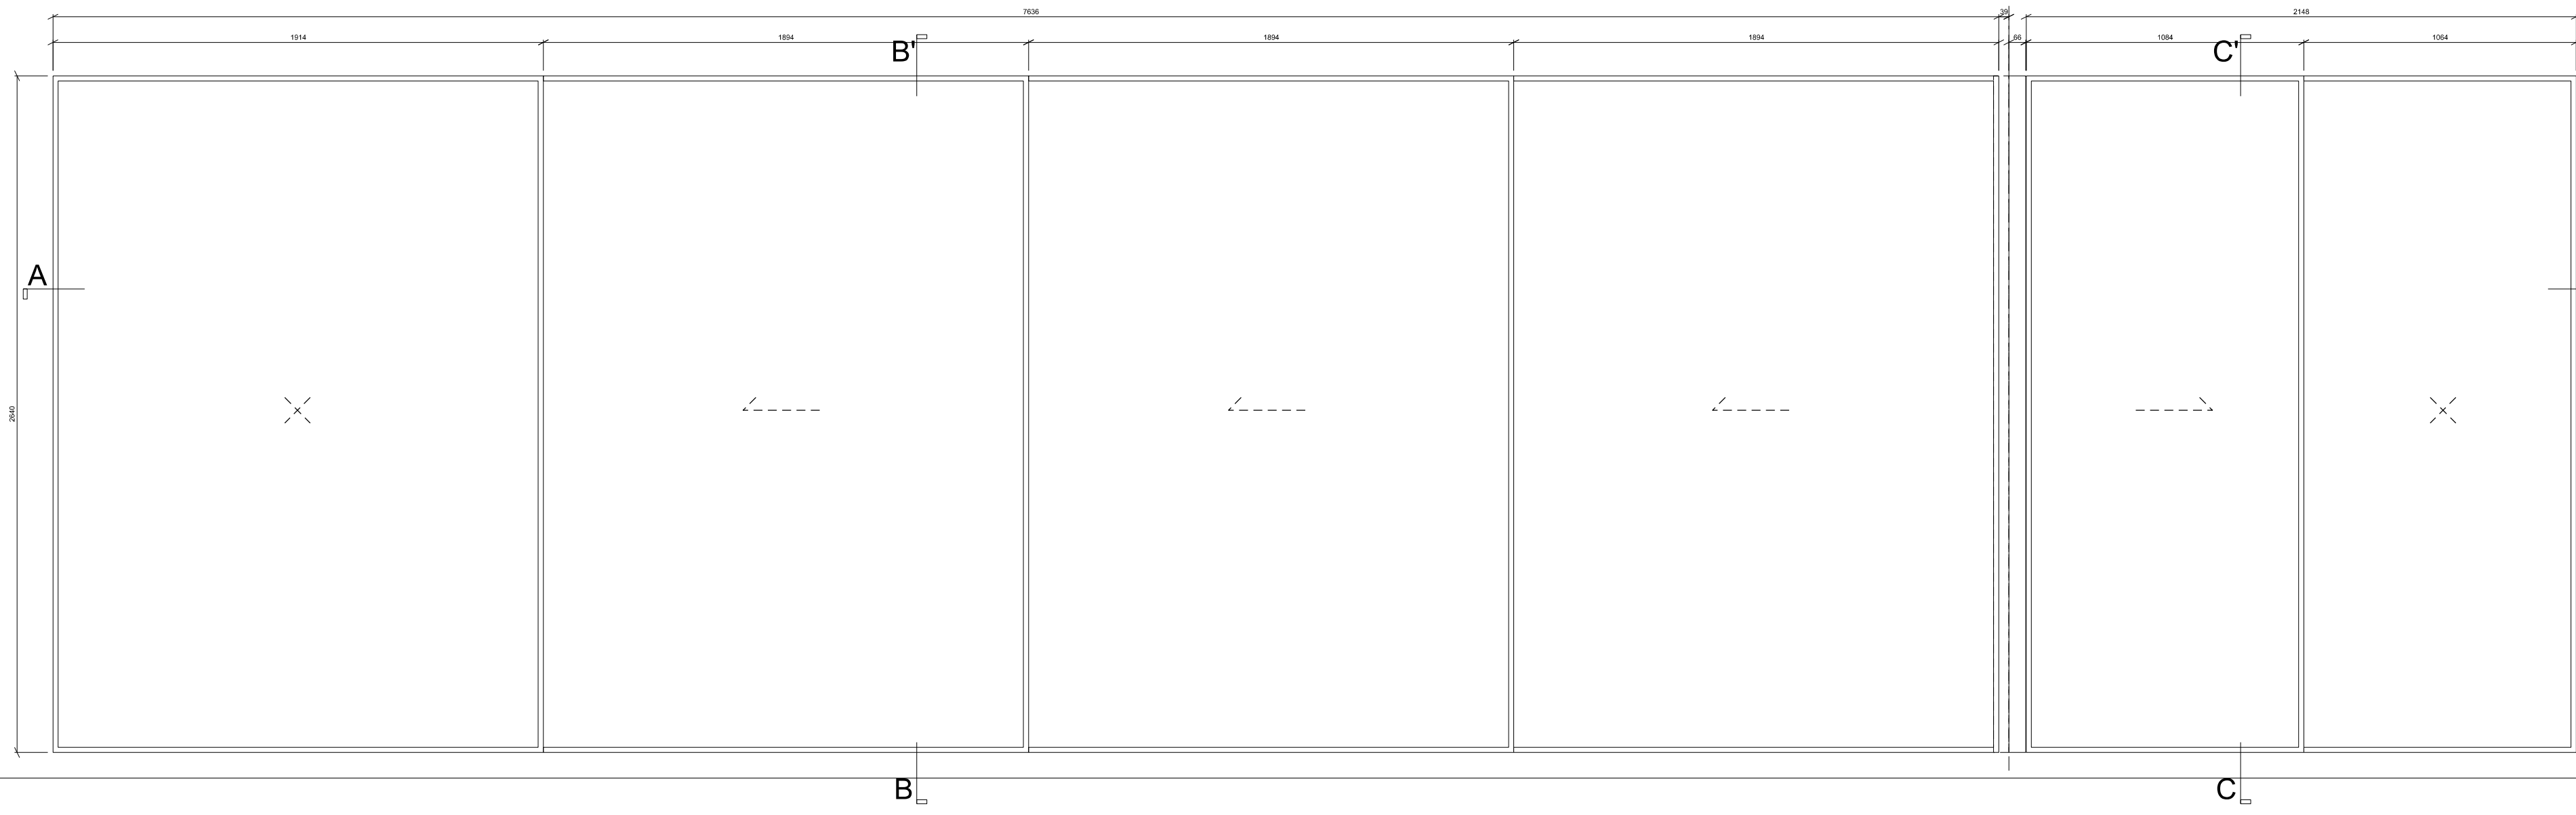



1 Sliding Door Set, Skyframe System
See Door Detail 1
Quantity: 1no.
Location: Ground floor Living

2 Sliding Door Set, Skyframe System
See Door Detail 2
Quantity: 1no.
Location: Ground floor Living

3 Hinged Window Schueco AWS75 BSHI
See Door Detail 3
Quantity: 1no.
Location: Basement Studio


4 Sliding Door Set, Skyframe System
See Door Detail 4
Quantity: 1no.
Location: Basement Master Bedroom

1 2

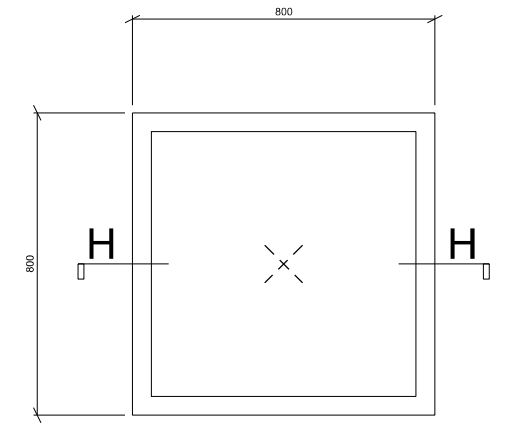
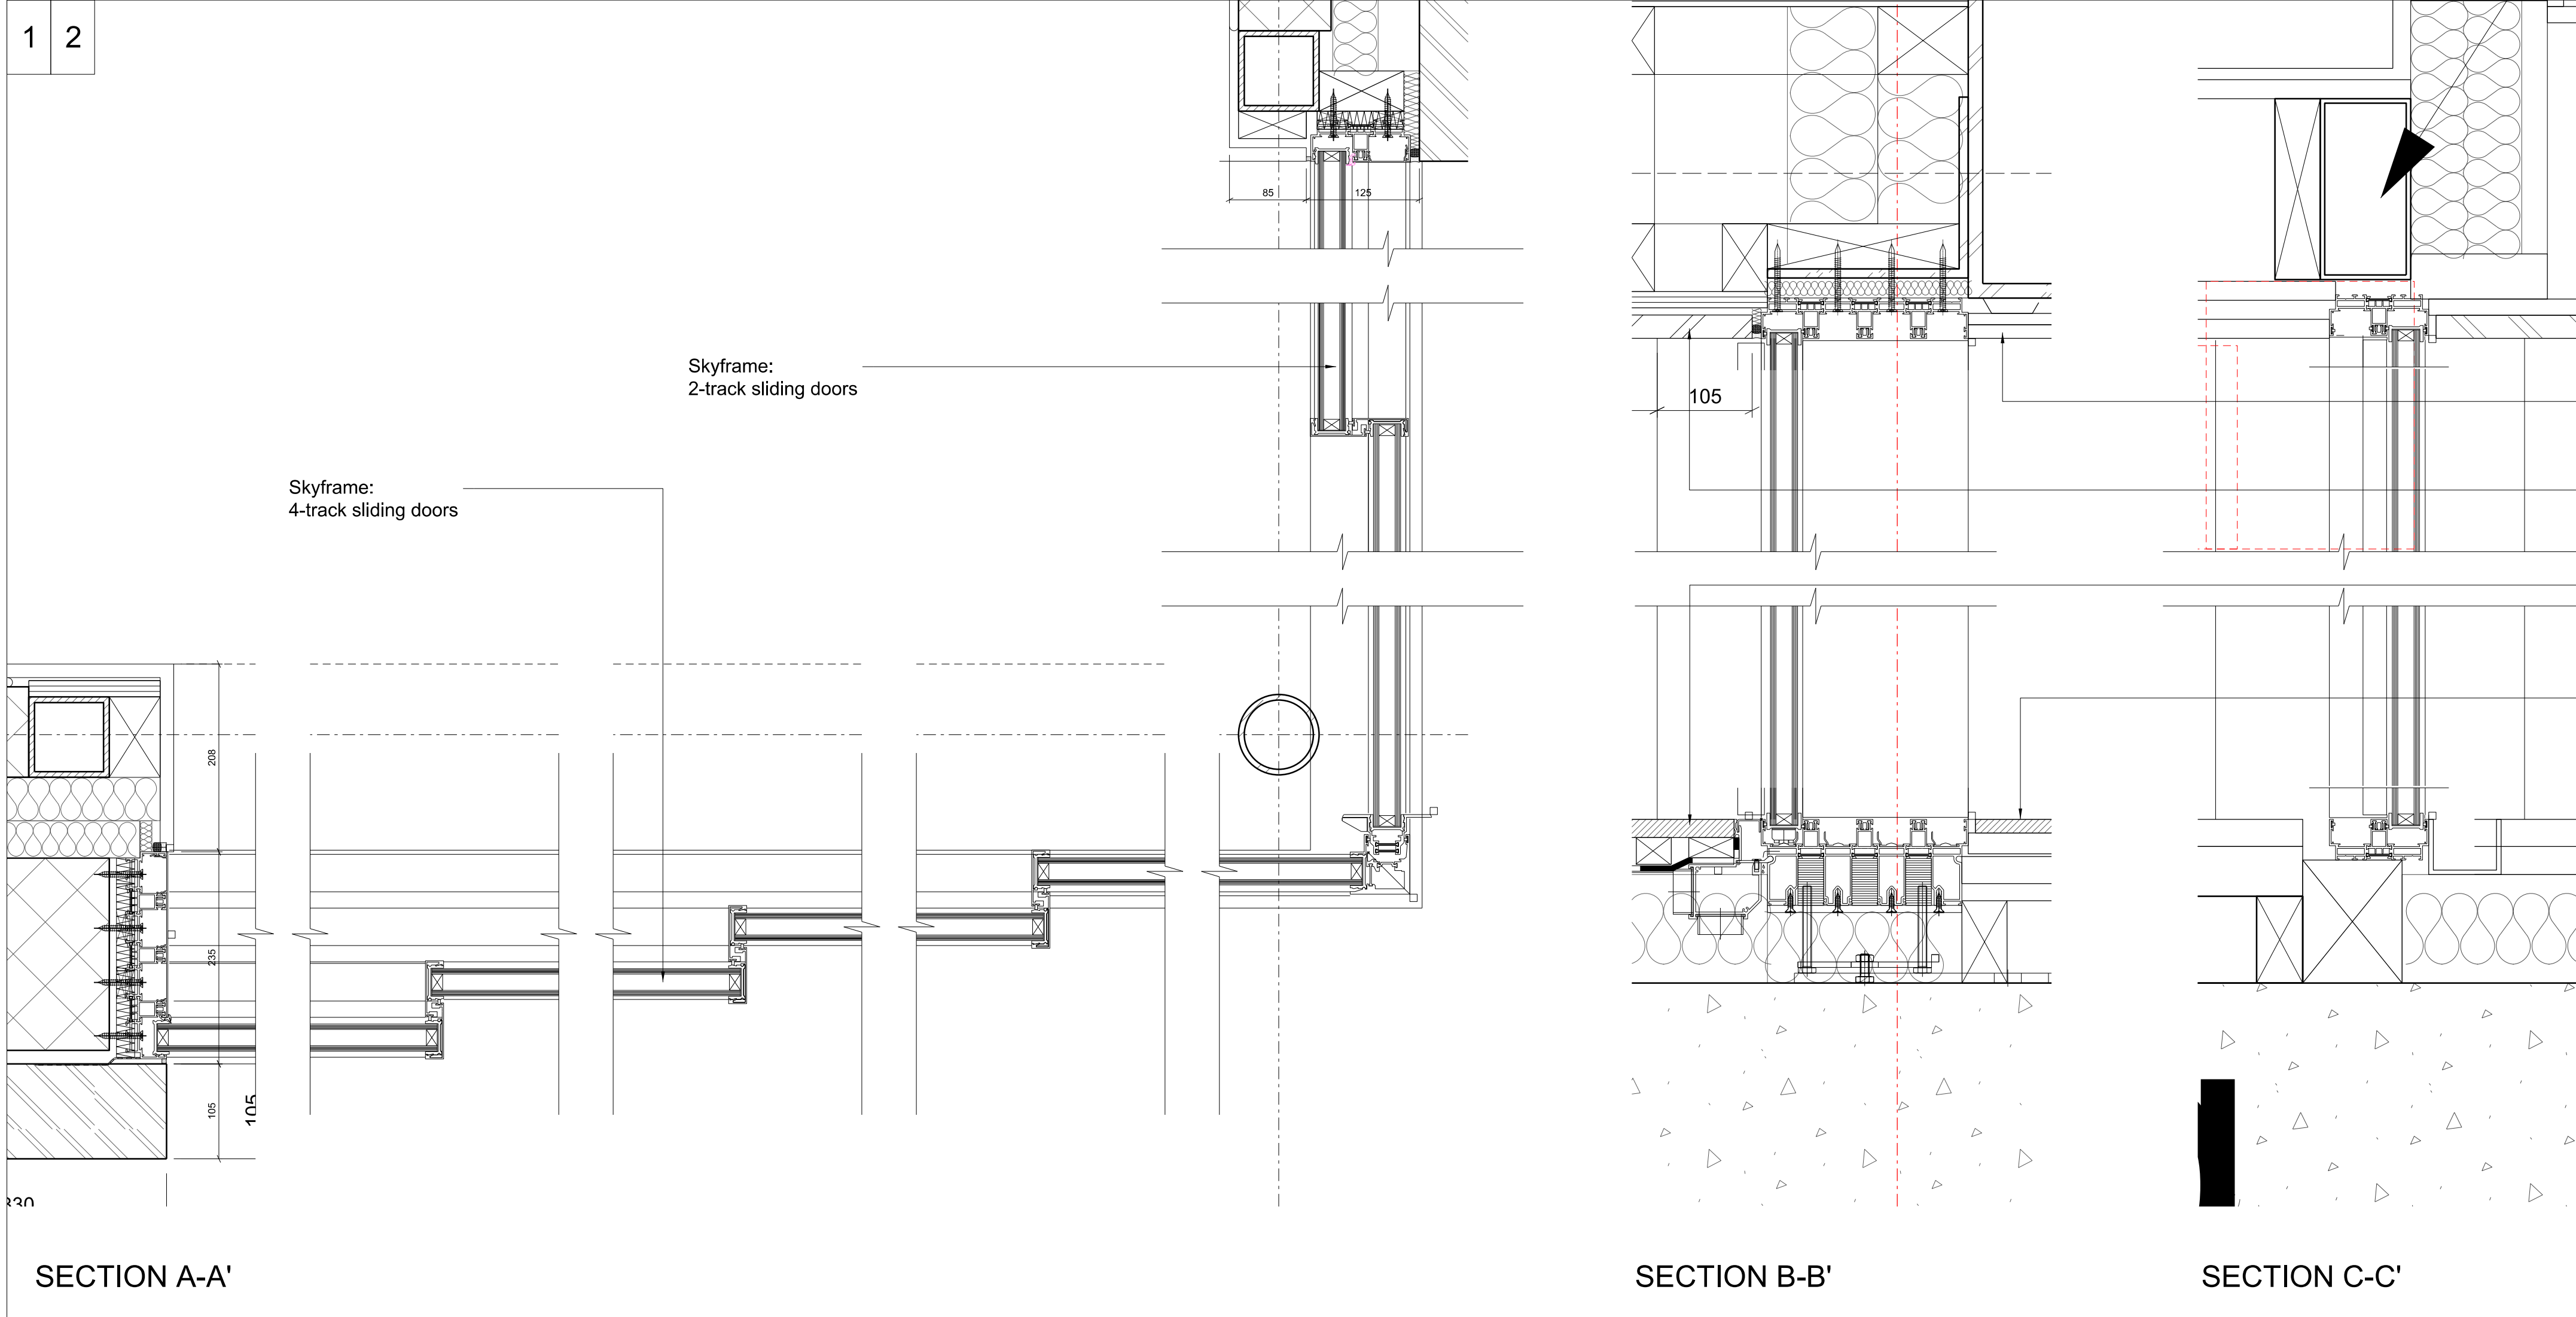


5 Fixed Walk-on Rooflight
See Door Detail 5
Quantity: 6no.
Location: Ground floor Terrace


5

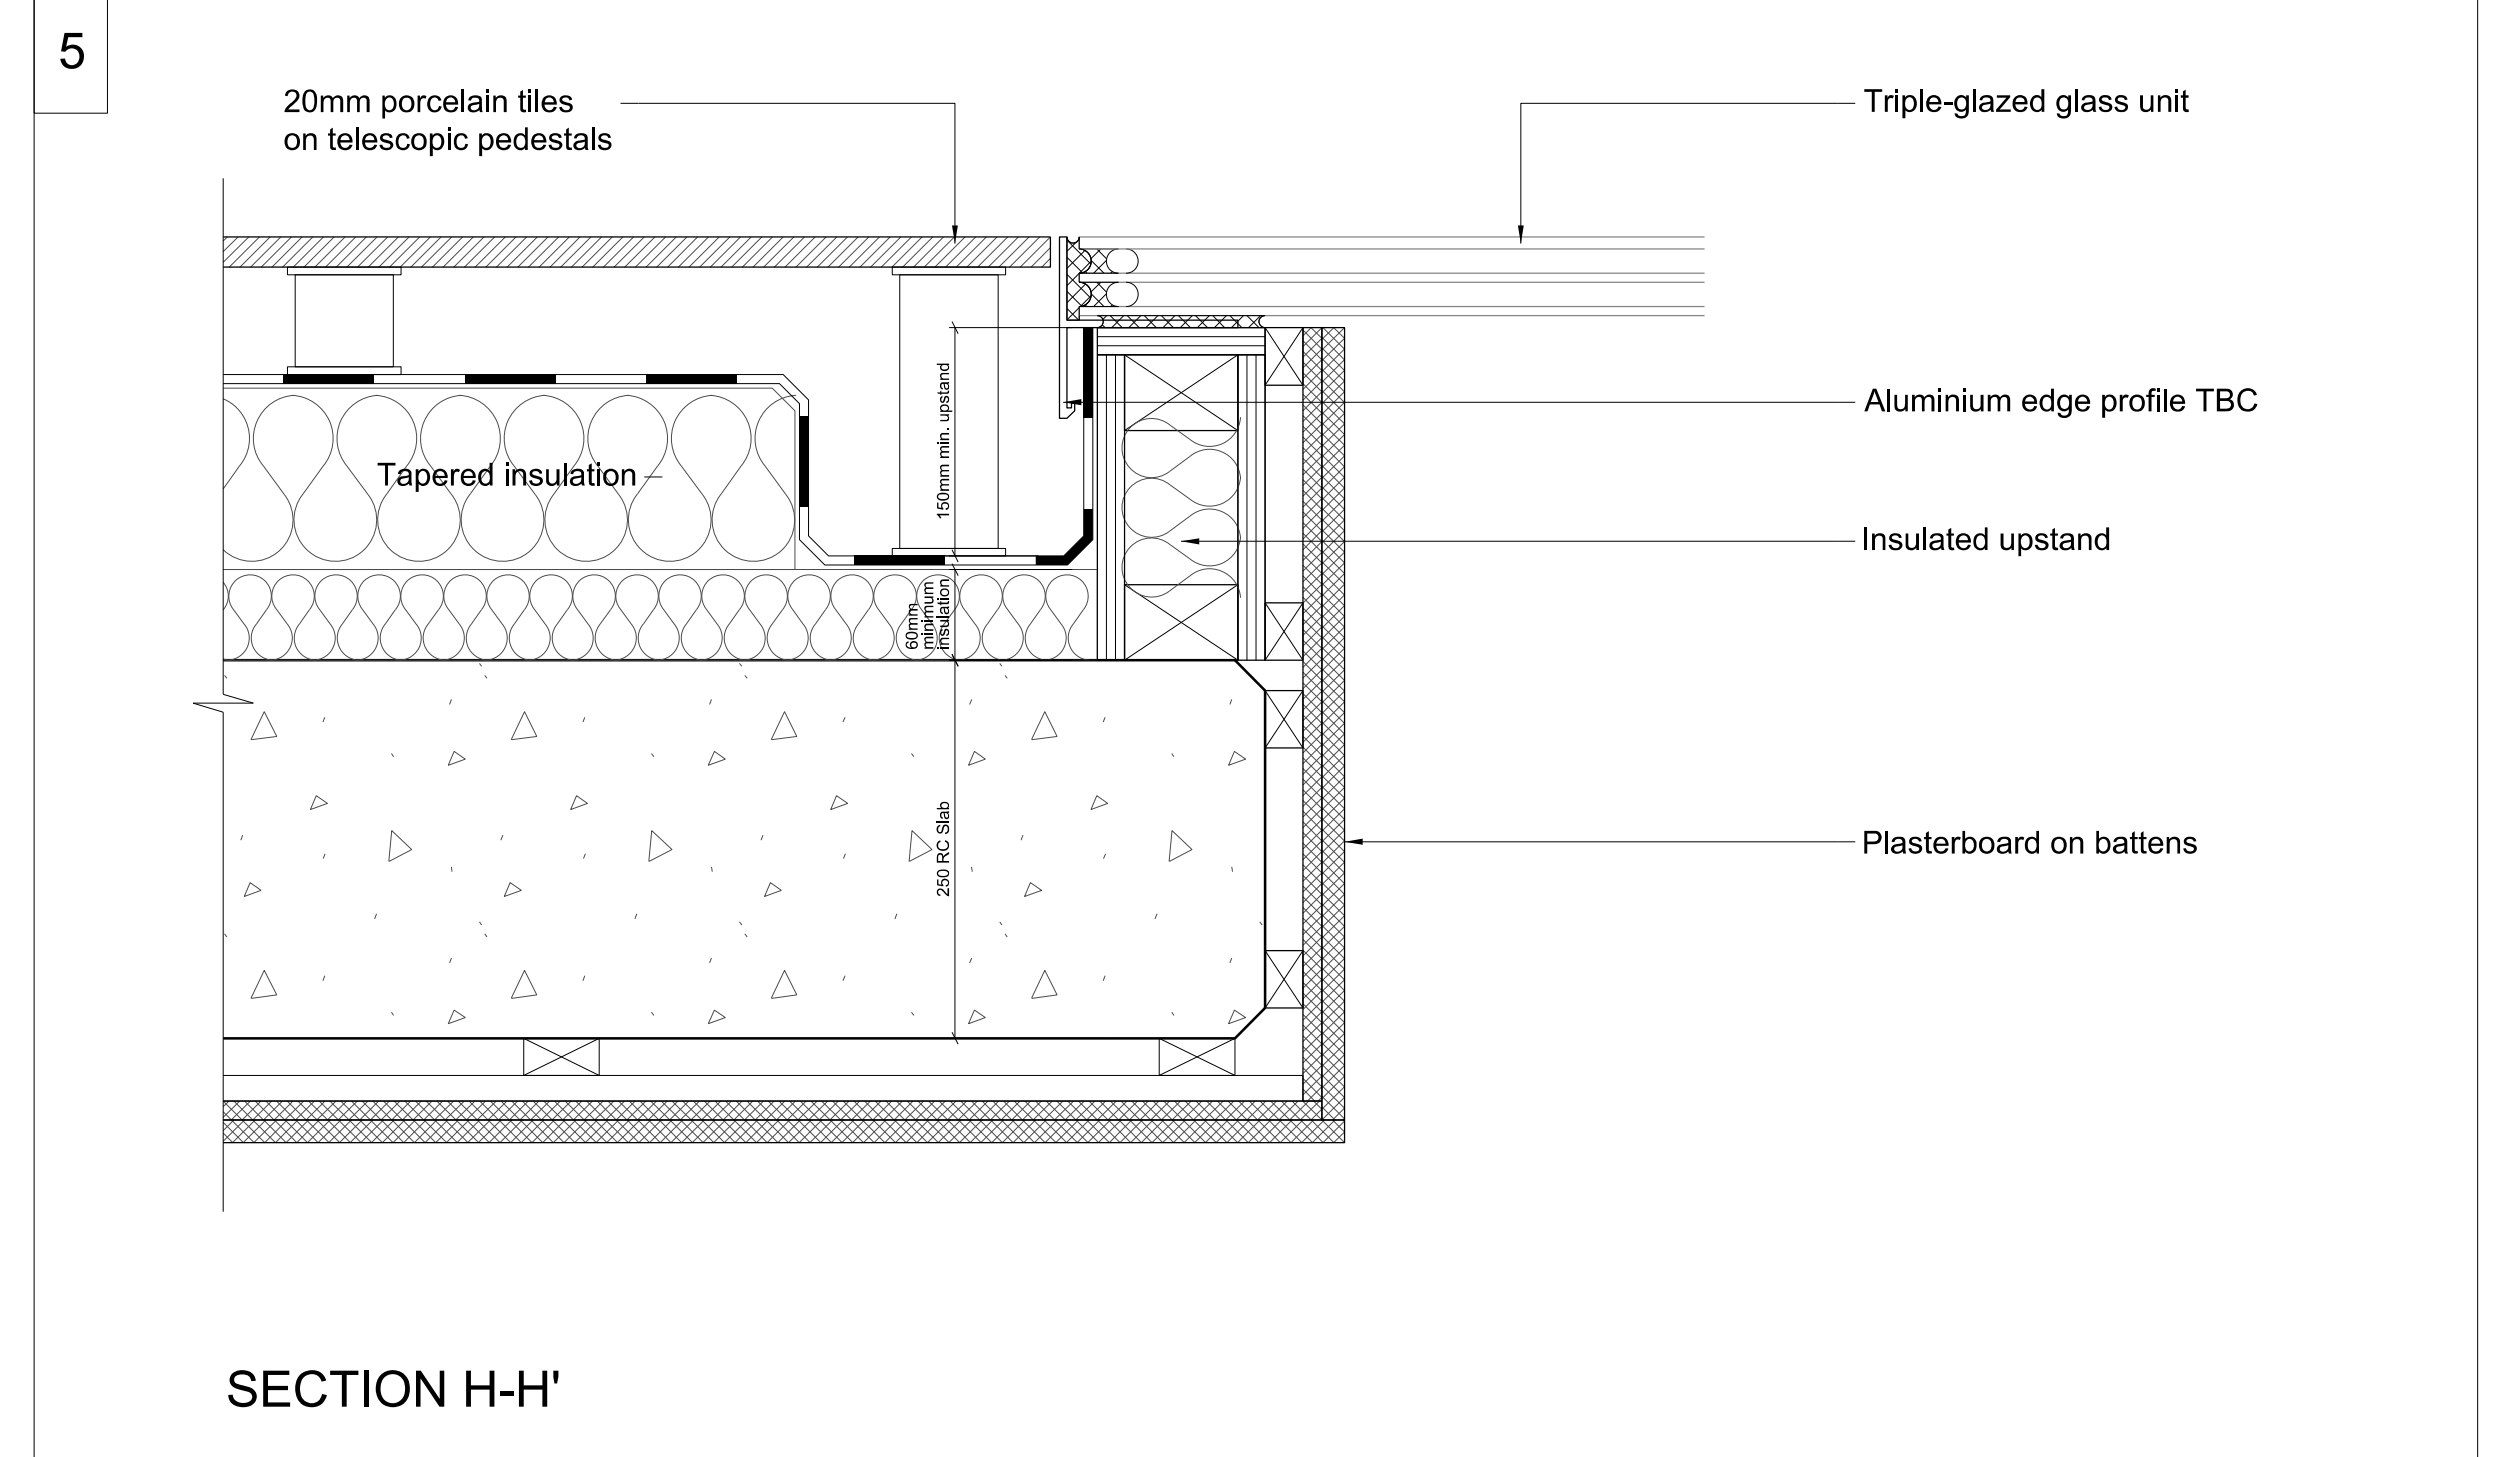

3

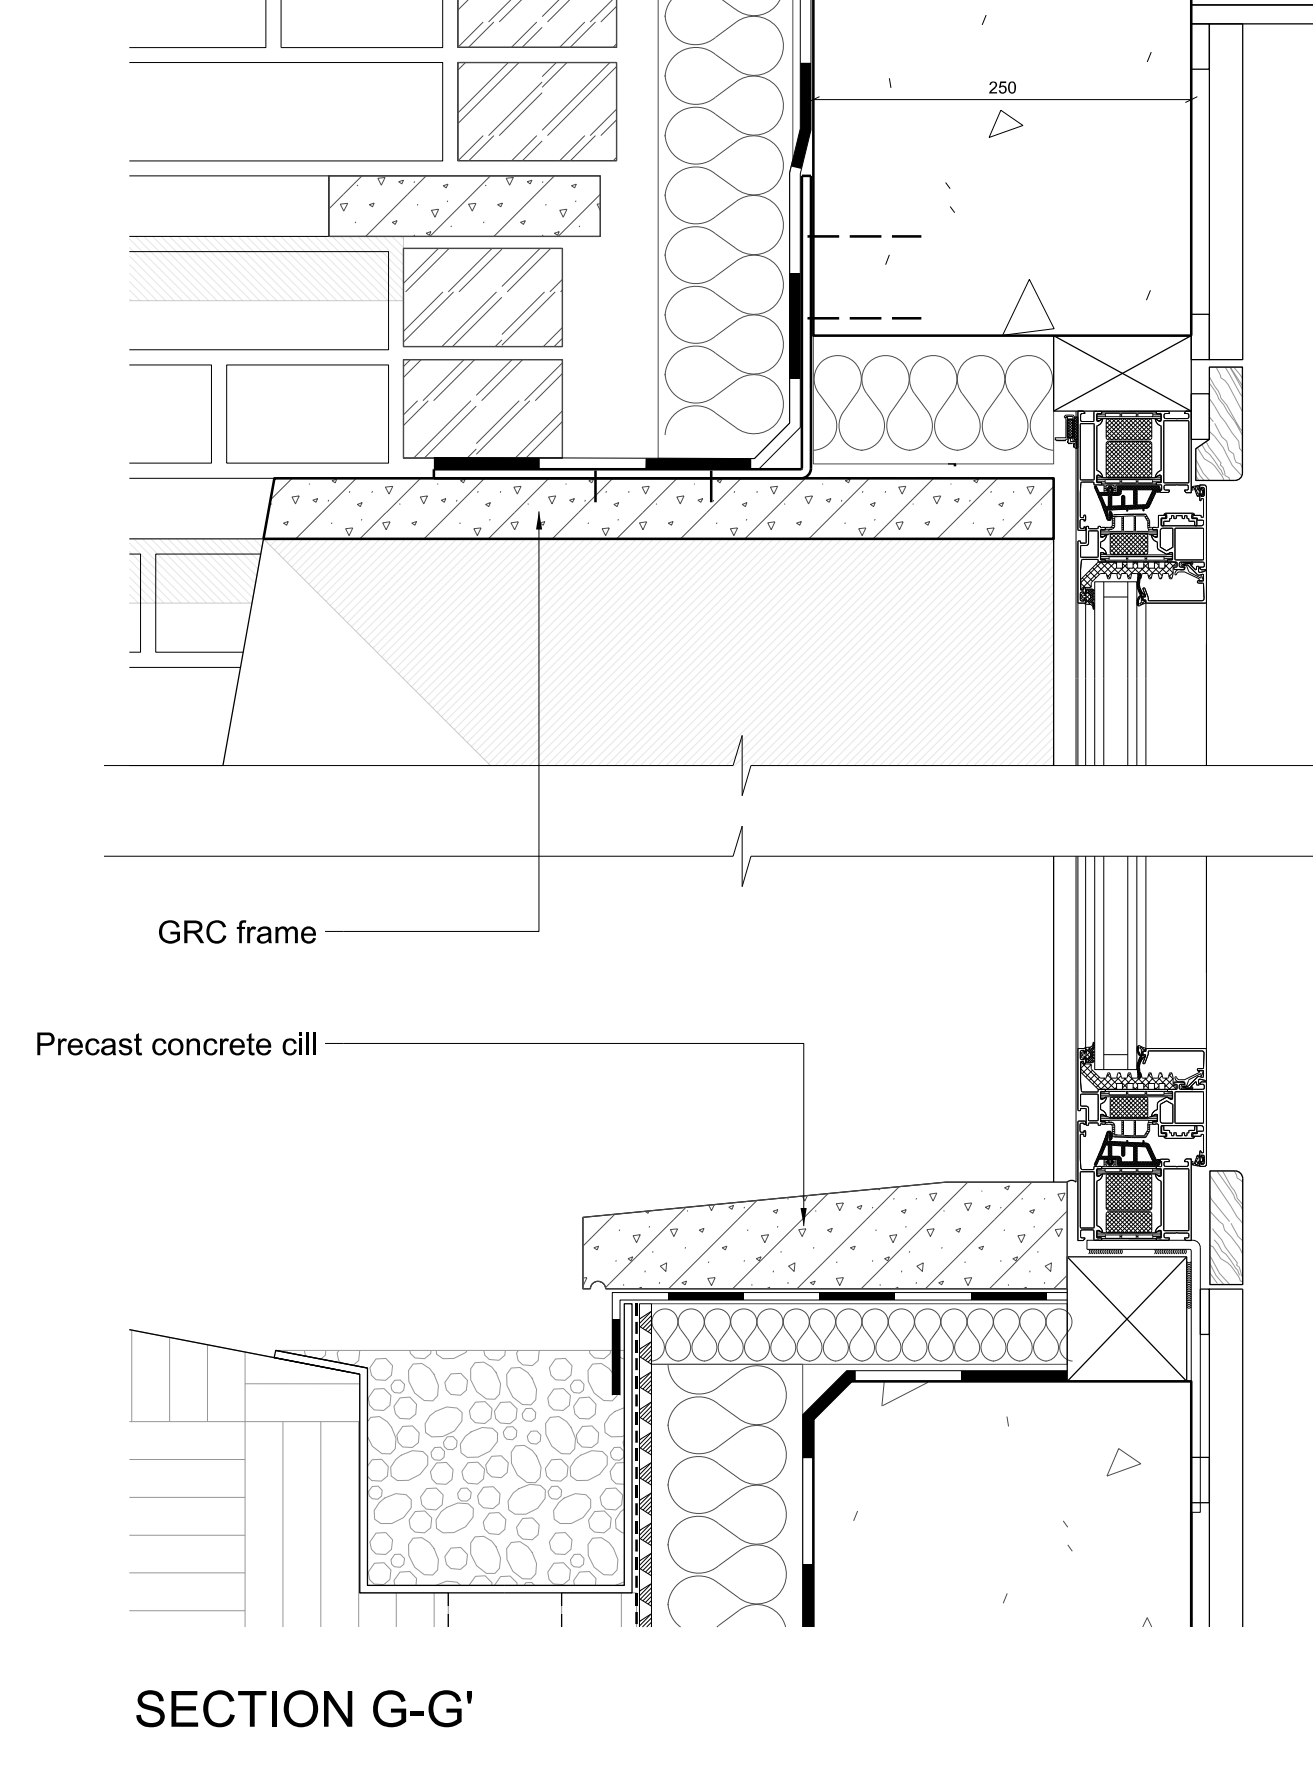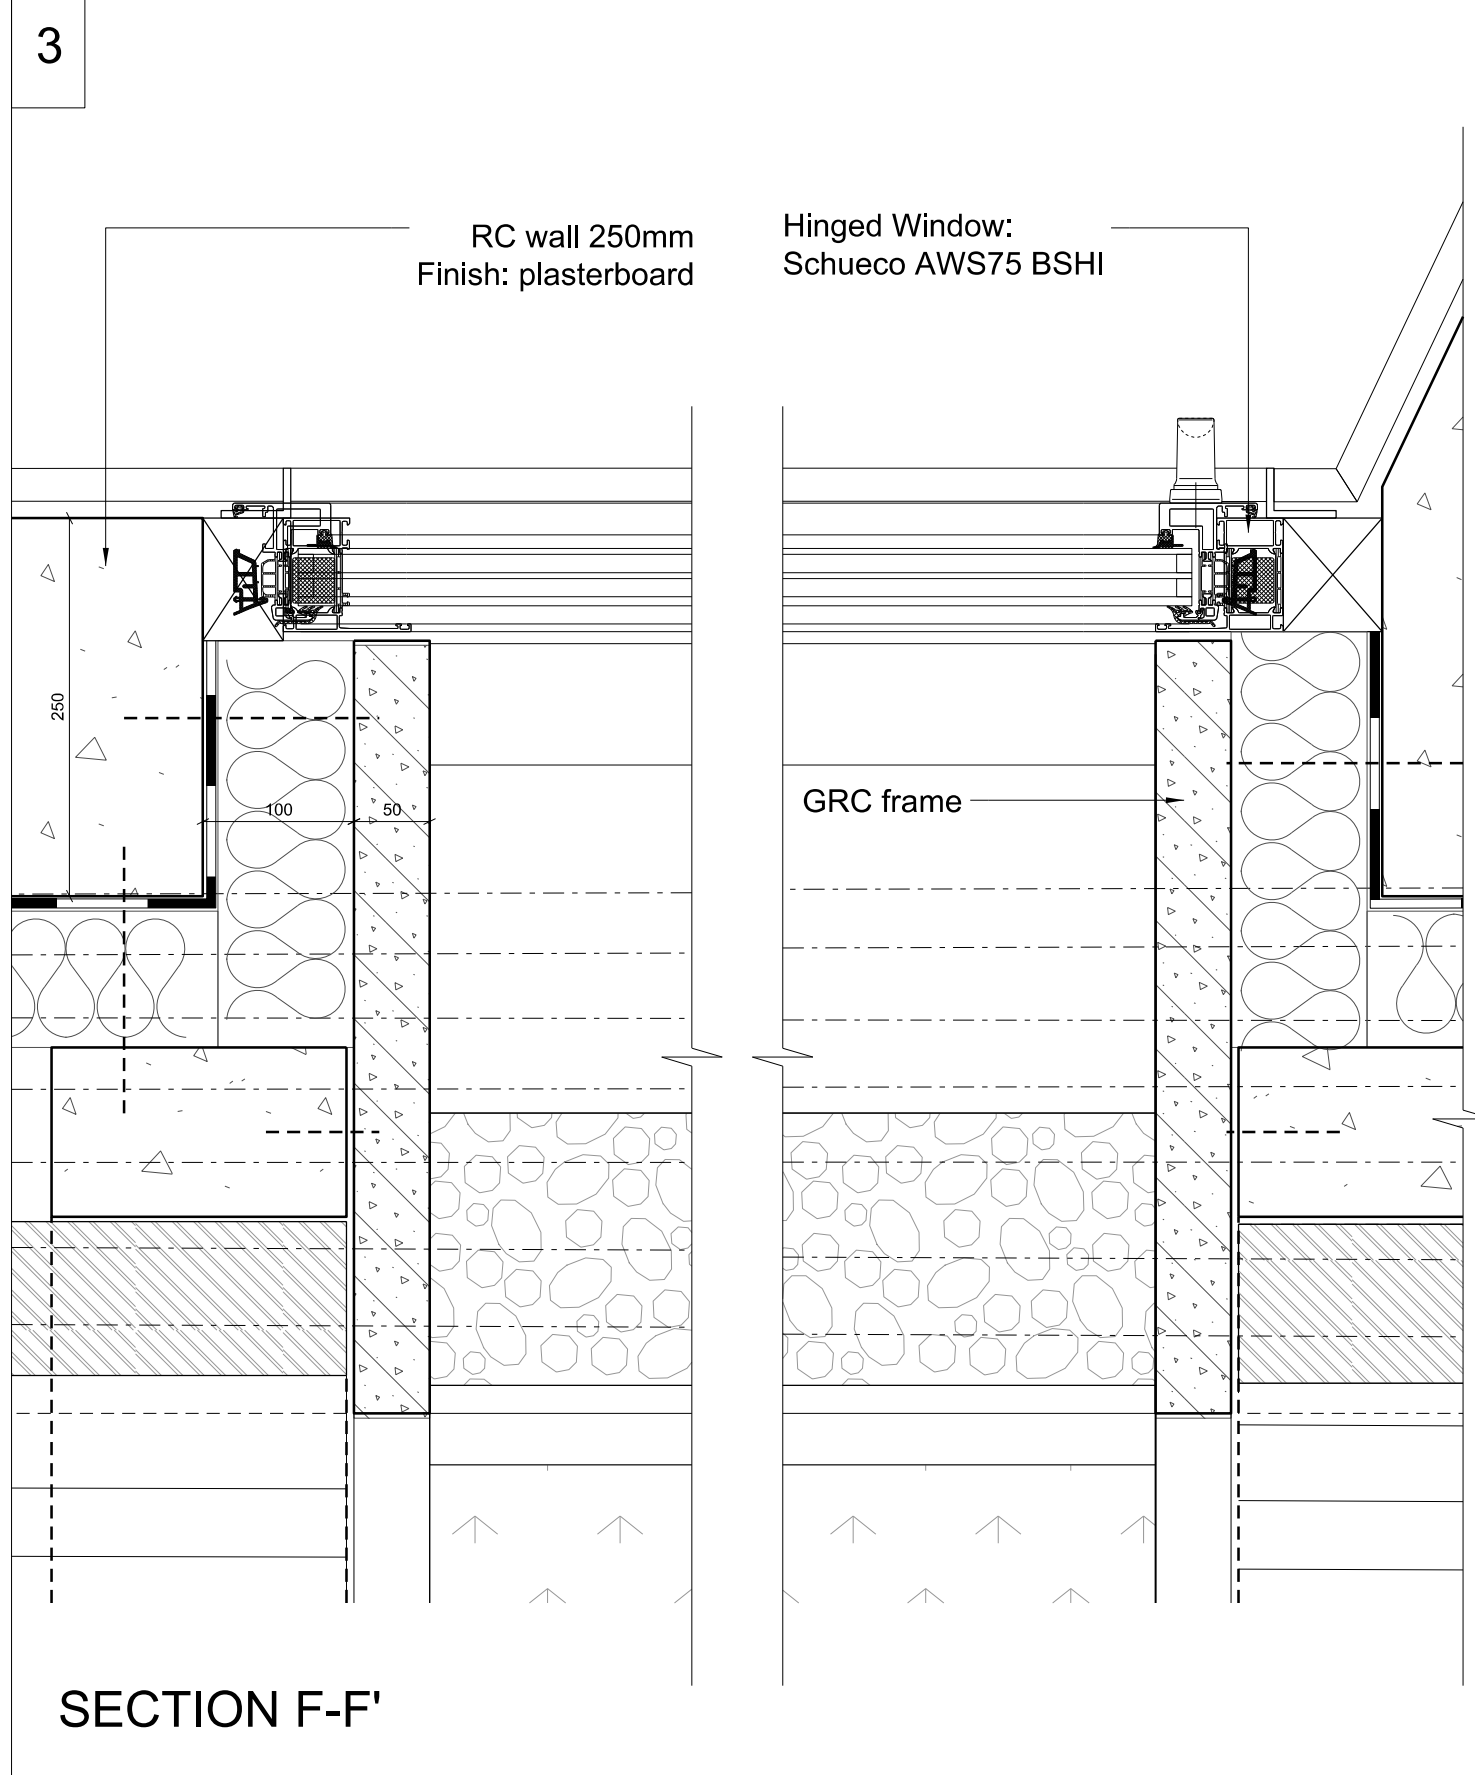

4

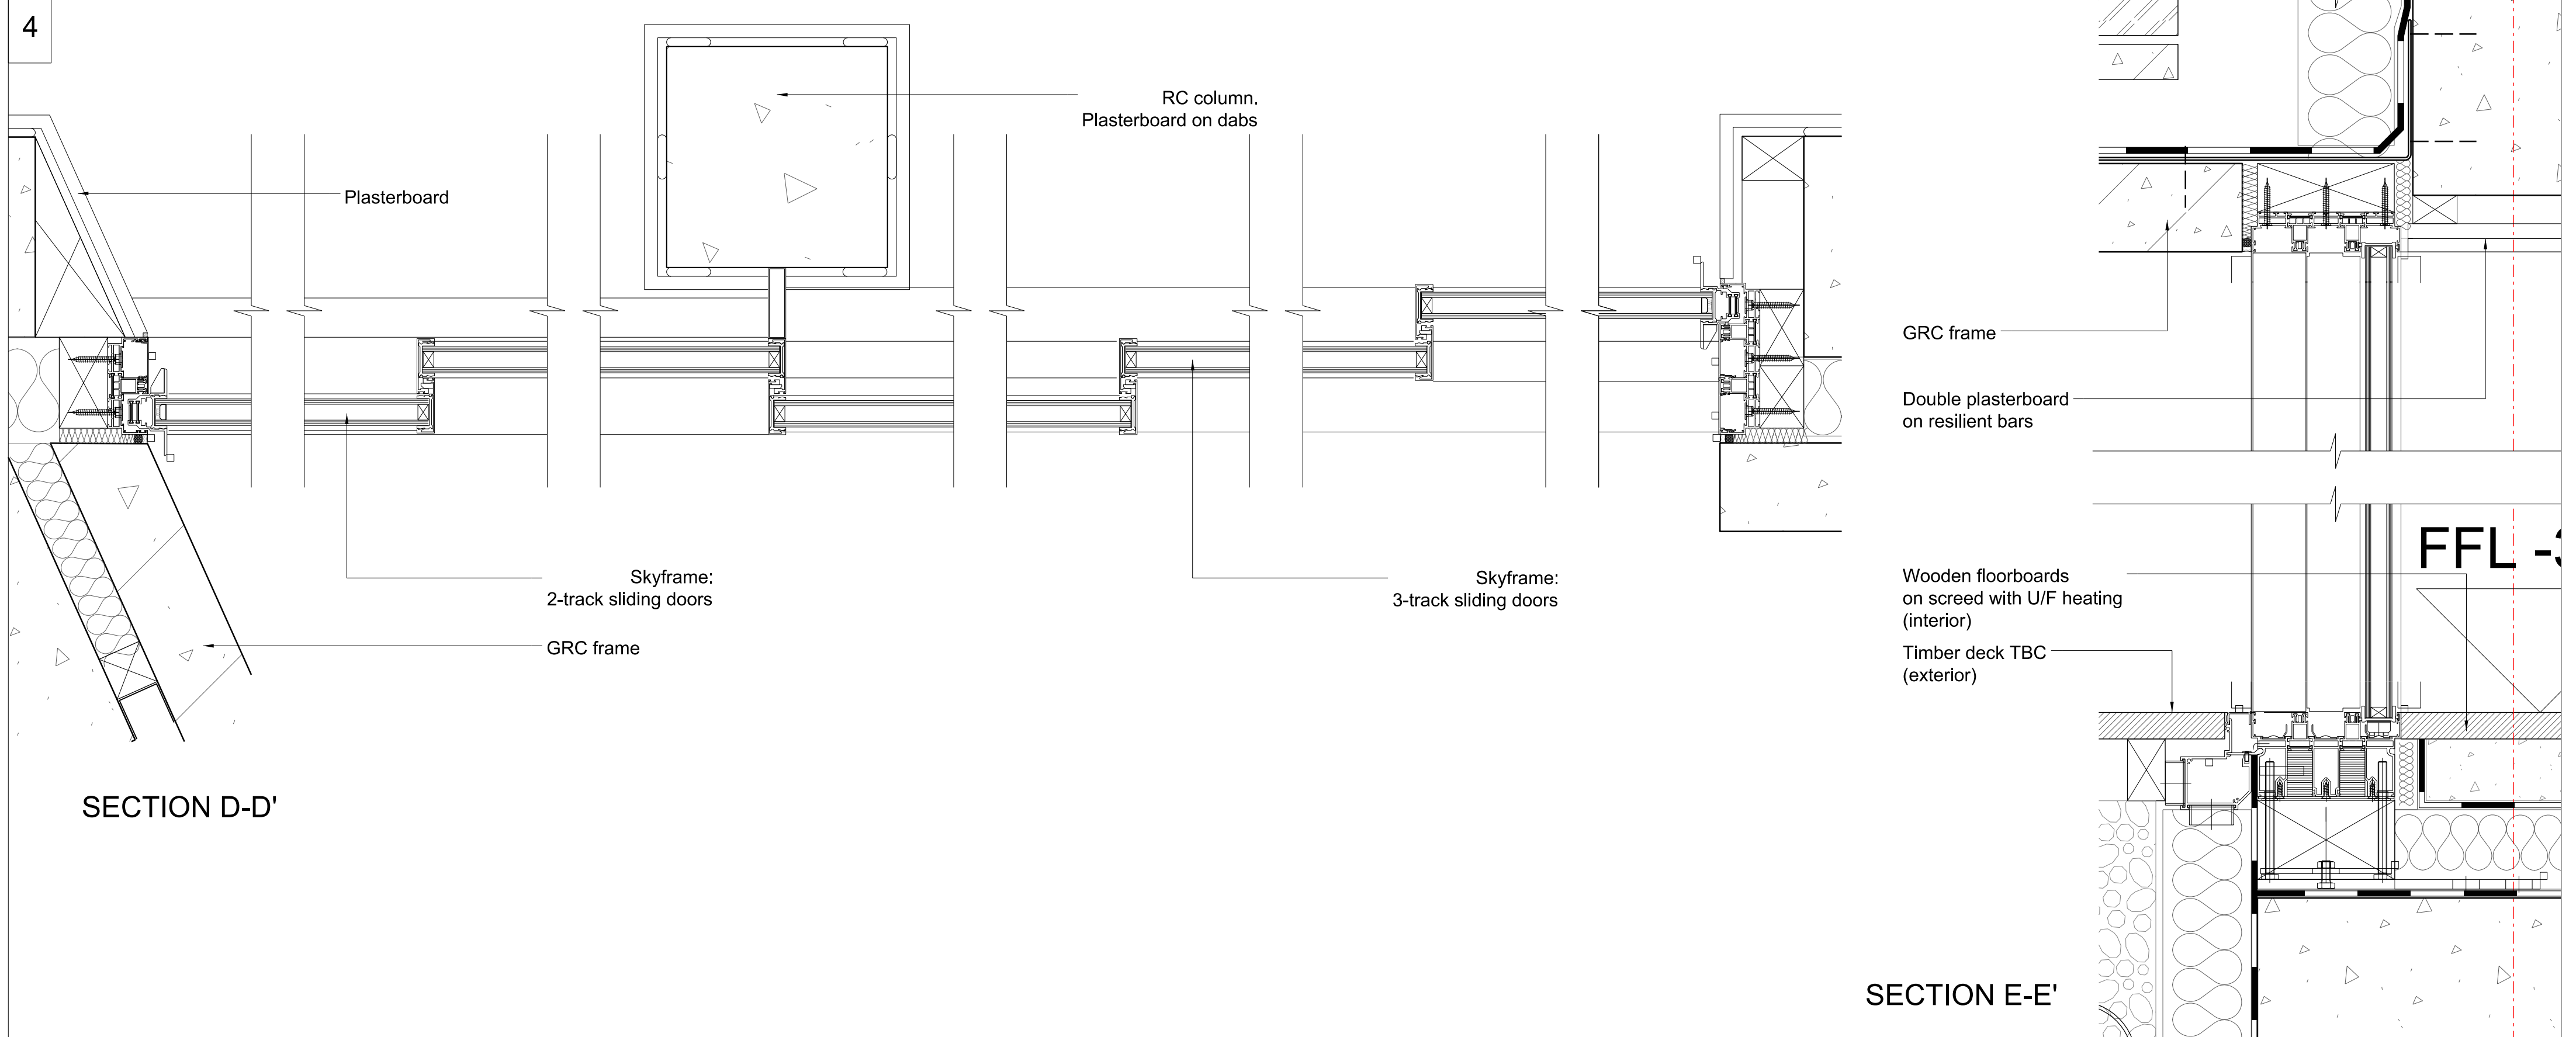

LHQ Services Ltd
Hampstead
London
NW3 7SX
Phone: +447801482127

Revisions
No Date Description by
FOR TENDER

Client
Mr Jafar Omid
7 Kidderpore Avenue
London NW3 7SX

Project
Refurbishment and
Basement Extension of
7 Kidderpore Avenue
London NW3 7SX

Drawing Title
Window Schedule

Scale Date
1:20 @ A0 22/05/2015
Drawing Number
1302-C-4401