


BLOCK PLAN AS EXISTING

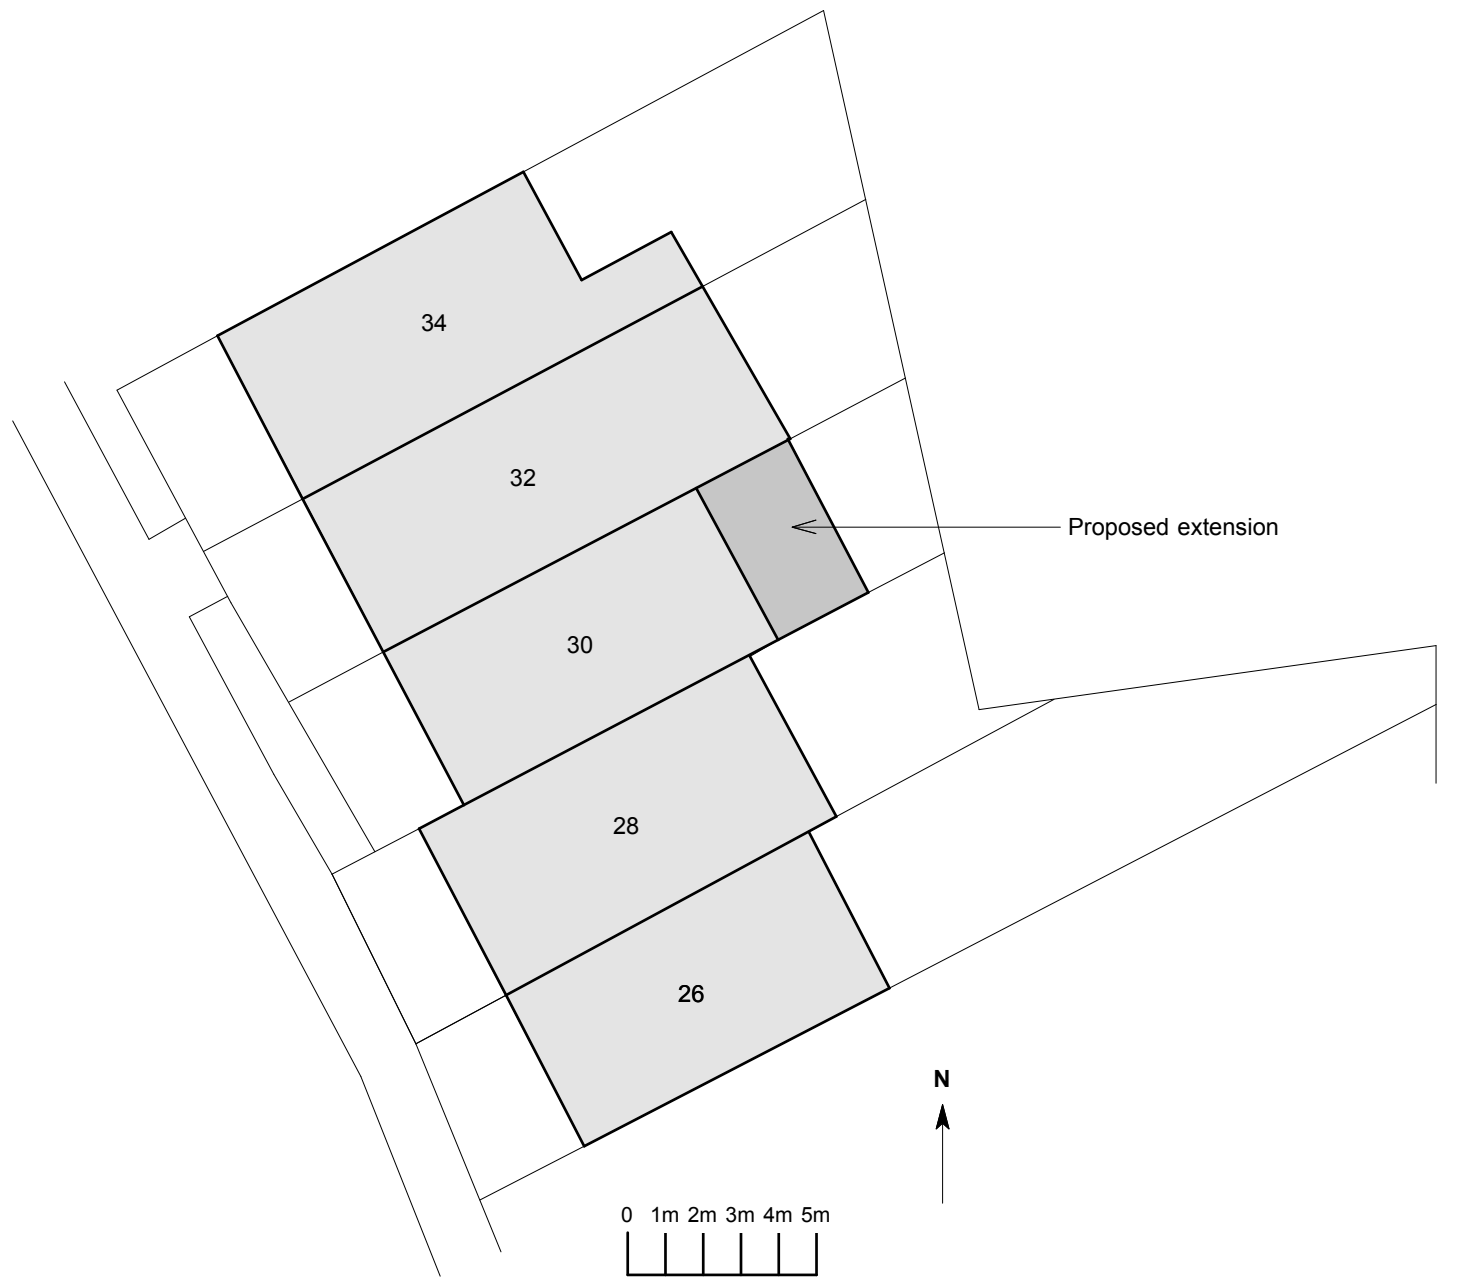

BLOCK PLAN AS PROPOSED

Planning	
WDY 300	Block plan existing and proposed
Scale 1:200 @ A3	30 Woodyard Close London NW5 4BX
January 2016	
Appleton Weiner 19 Wallace Road London N1 2PG Telephone 020 7253 8387 <small>ALL DIMENSIONS TO BE CHECKED ON SITE. DISCREPANCIES TO BE REFERRED TO APPLETON WEINER. DO NOT SCALE OFF THIS DRAWING. ALL DRAWINGS RETAIN APPLETON WEINER COPYRIGHT ©</small>	