


PLAN

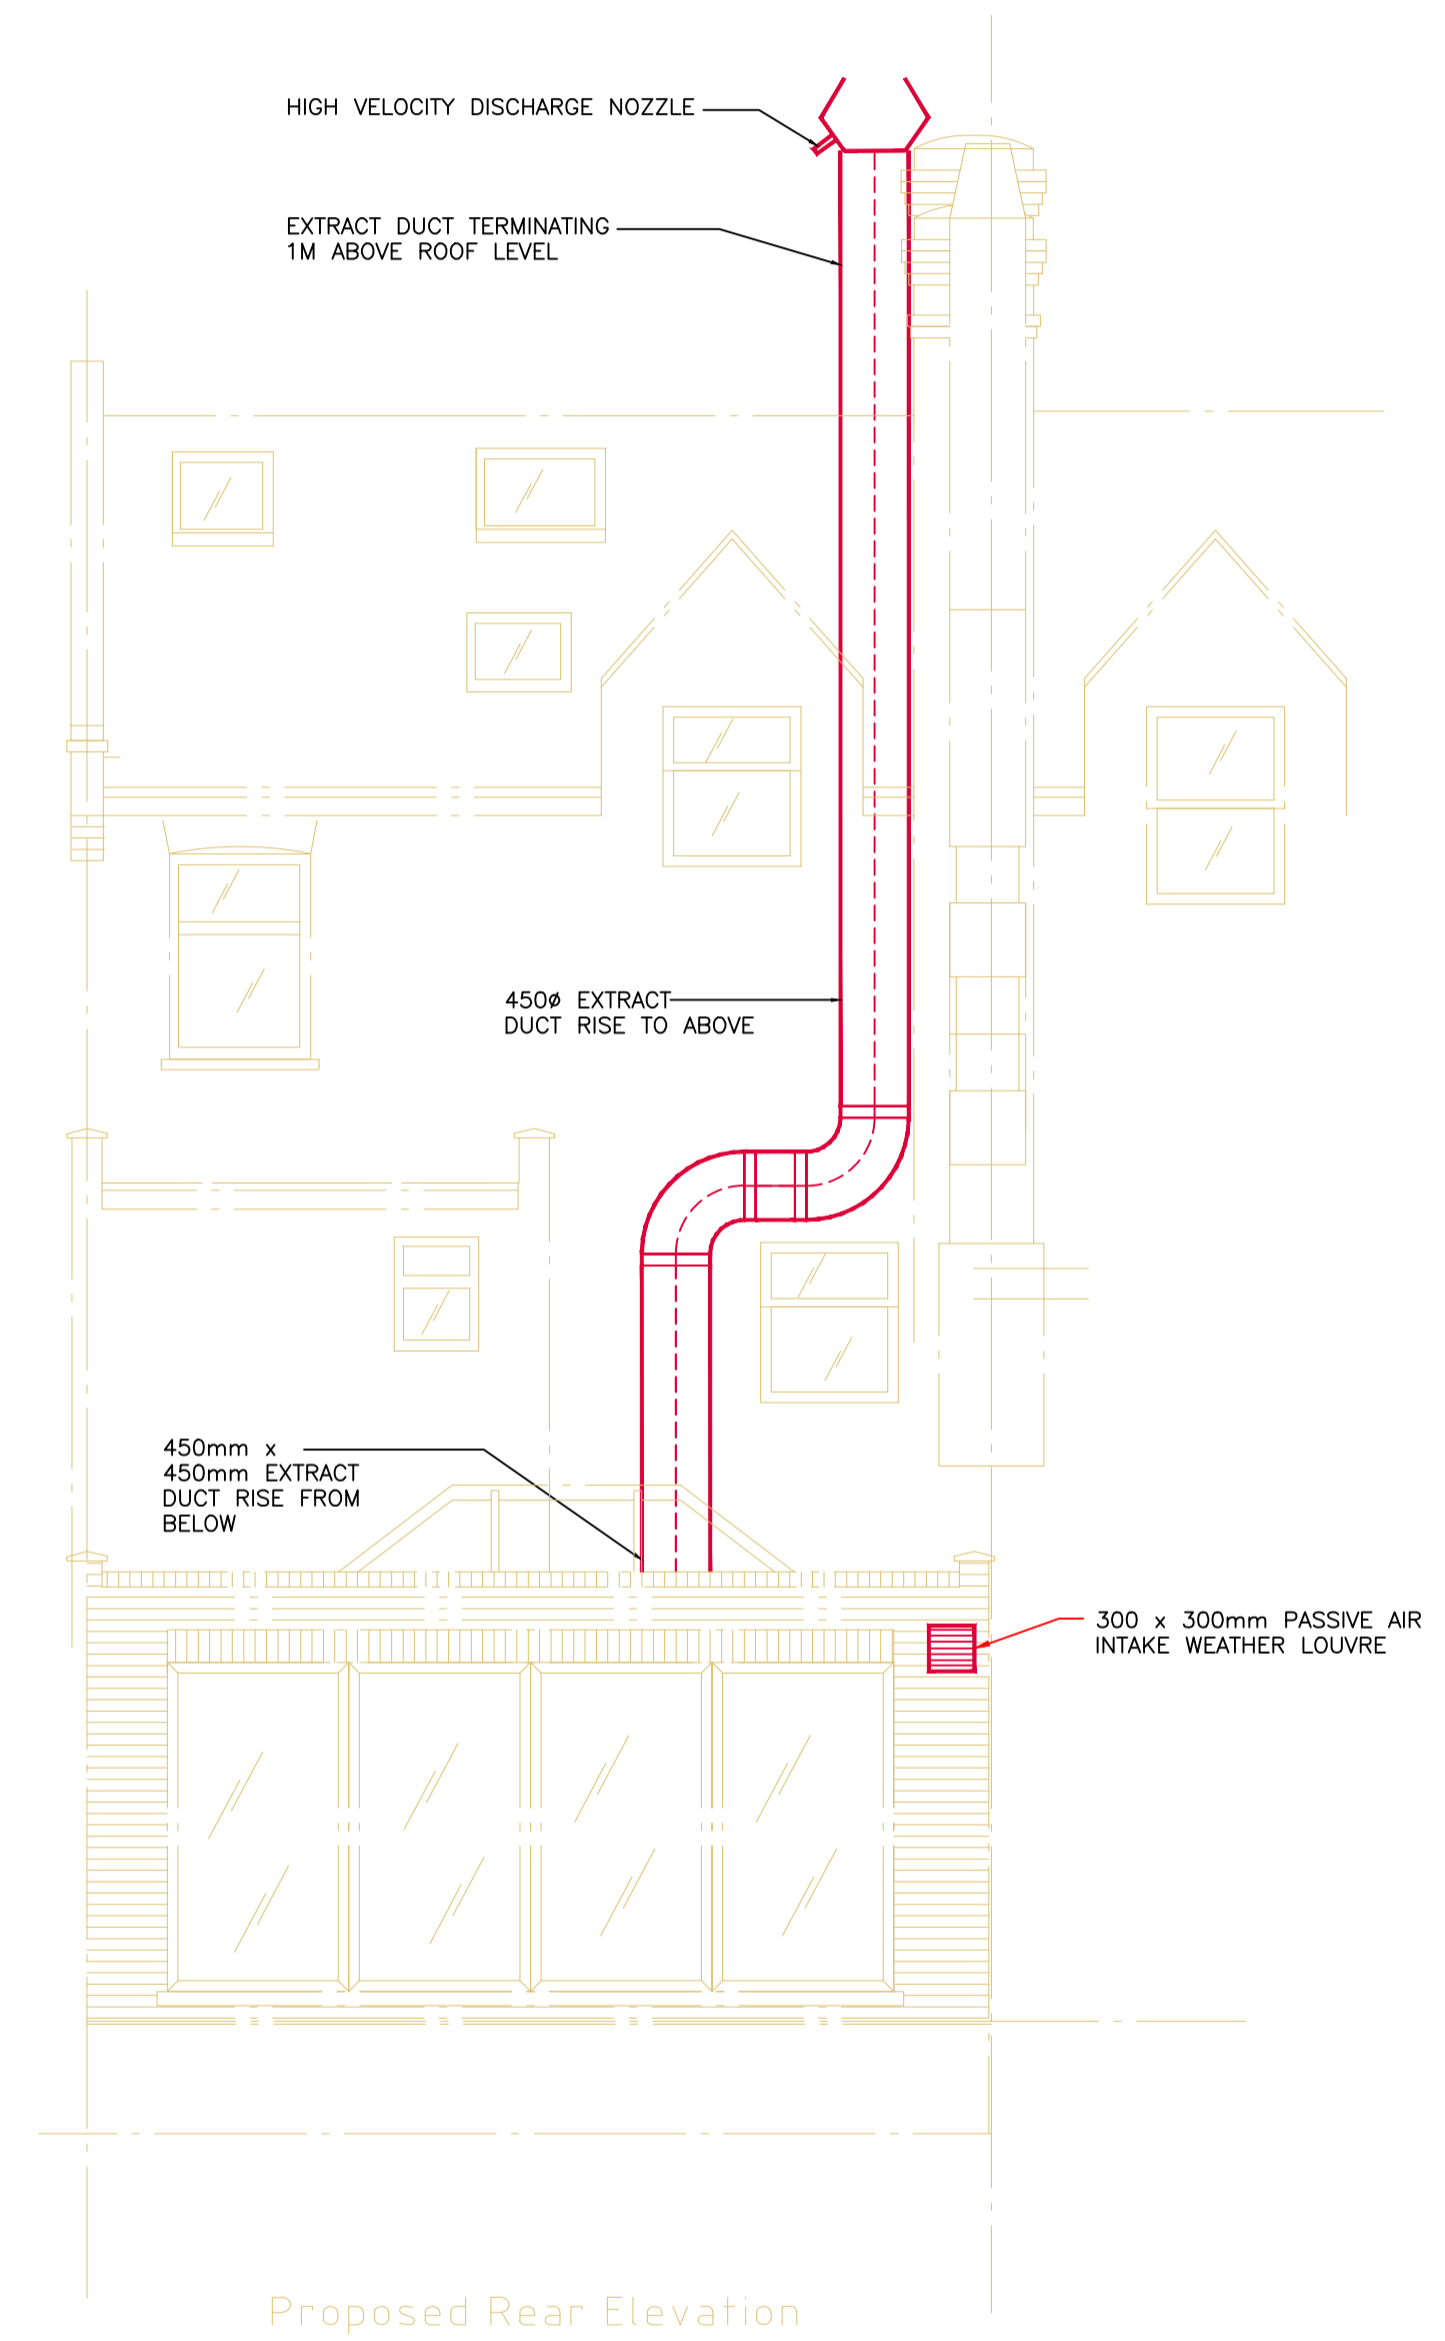

ELEVATION

DRG. LOCATION -


© COPYRIGHT OF THIS DRAWING RESIDES WITH FAN RESCUE LTD

NOTES
 1. DO NOT SCALE FROM THIS DRAWING, USE FIGURED DIMENSIONS ONLY, AND CHECK ALL DIMENSIONS ON SITE.

Rev	Date	CAD	Chkd	Description

Project
 117A Kentish Town Road, London

Drawing
KITCHEN VENTILATION SYSTEM



FAN RESCUE LTD
 BATH HOUSE, PETERSFIELD ROAD
 WHITEHILL, HAMPSHIRE
 GU35 9BU
 TEL: 01420 477 570
 Email: enquiries@fanrescue.co.uk

Scale 1:50	Size A1	Engineer IN	Date 24.02.16
---------------	------------	----------------	------------------

Drawing No. FR-KHR-M001	Rev P3
-----------------------------------	------------------