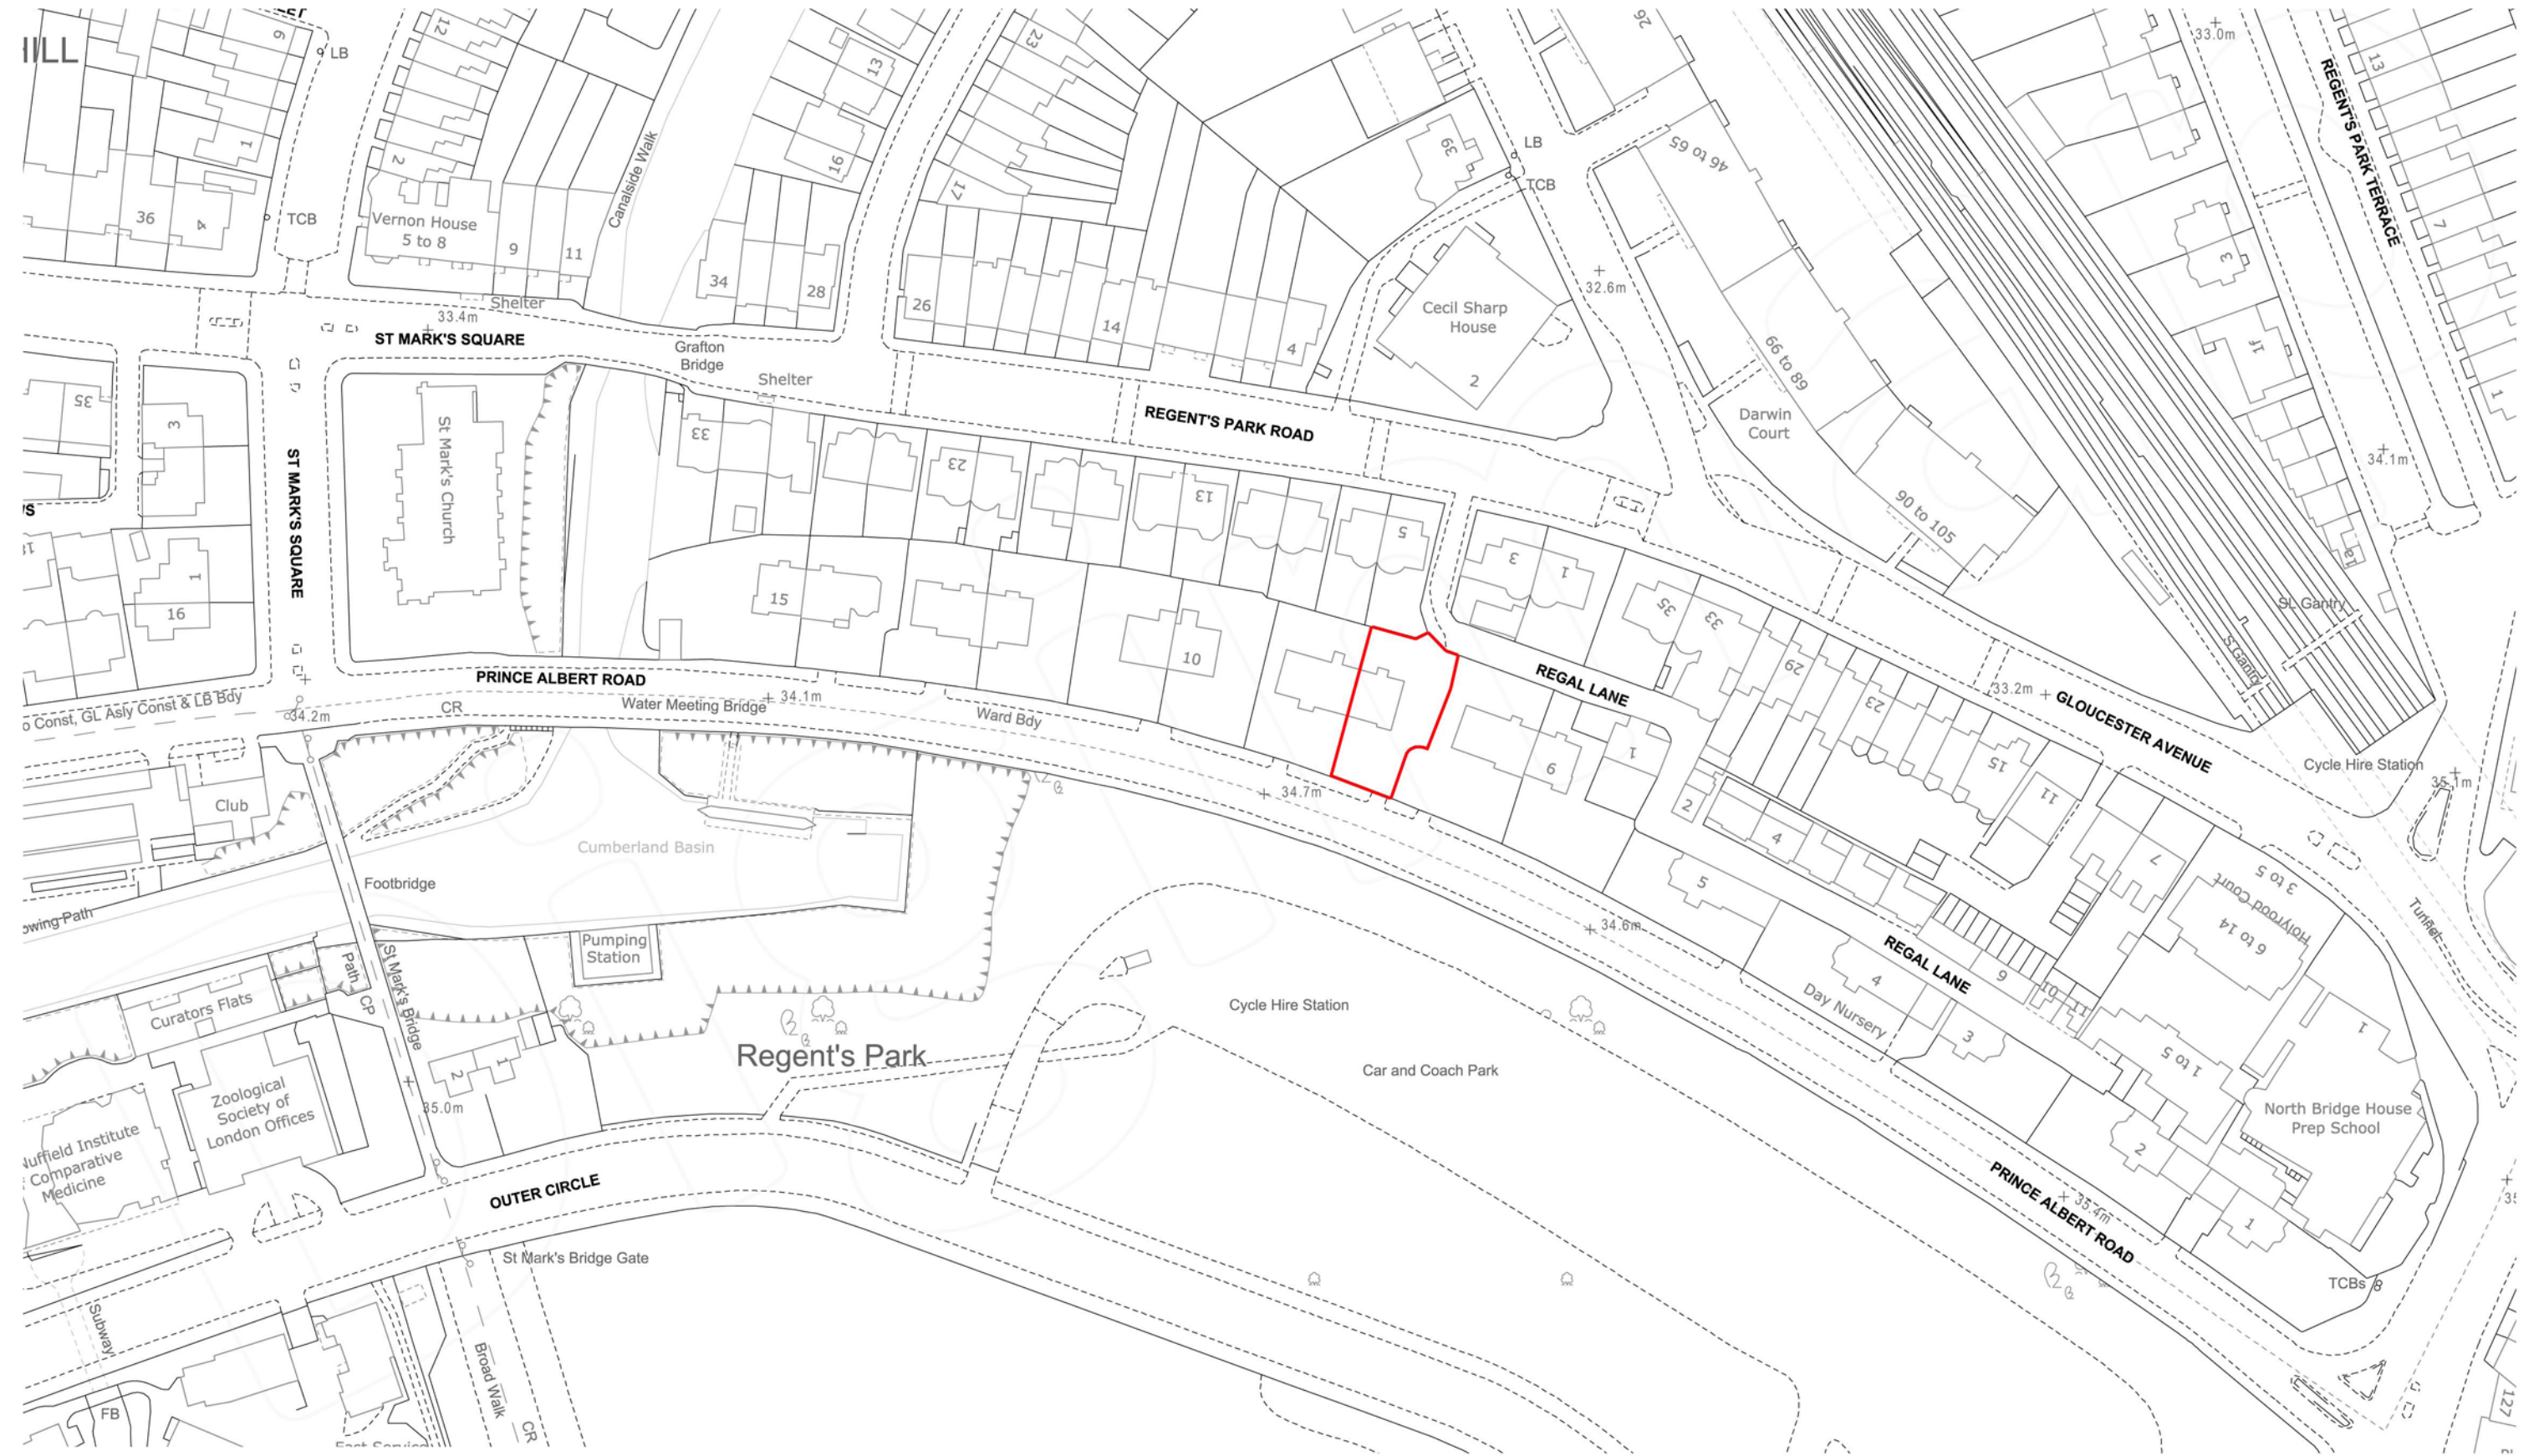


Issued For	INFORMATION
General Notes:	THIS DRAWING HAS BEEN PREPARED BY DS DESIGN SOLUTIONS AND THE DATA CONTAINED HEREIN MAY BE USED OR REPRODUCED ONLY WITH DS DESIGN SOLUTIONS' APPROVAL.

Rev.	Description	Date	Signed	Checked

--

--

Scale	Date	Drawn by	Checked by
1:1250 @ A3	10.02.2016	AL	DS
Drawing Title			
Site Location Plan			
Project			
8 Prince Albert Road London NW1 7SR			

			561 Finchley Road London NW3 7BJ Phone 020 7433 3939 Fax 020 7794 4279 www.DesignSolutionsUK.com		
Project no.	Drawing no.	Revision			
14/0313	400	P00			