
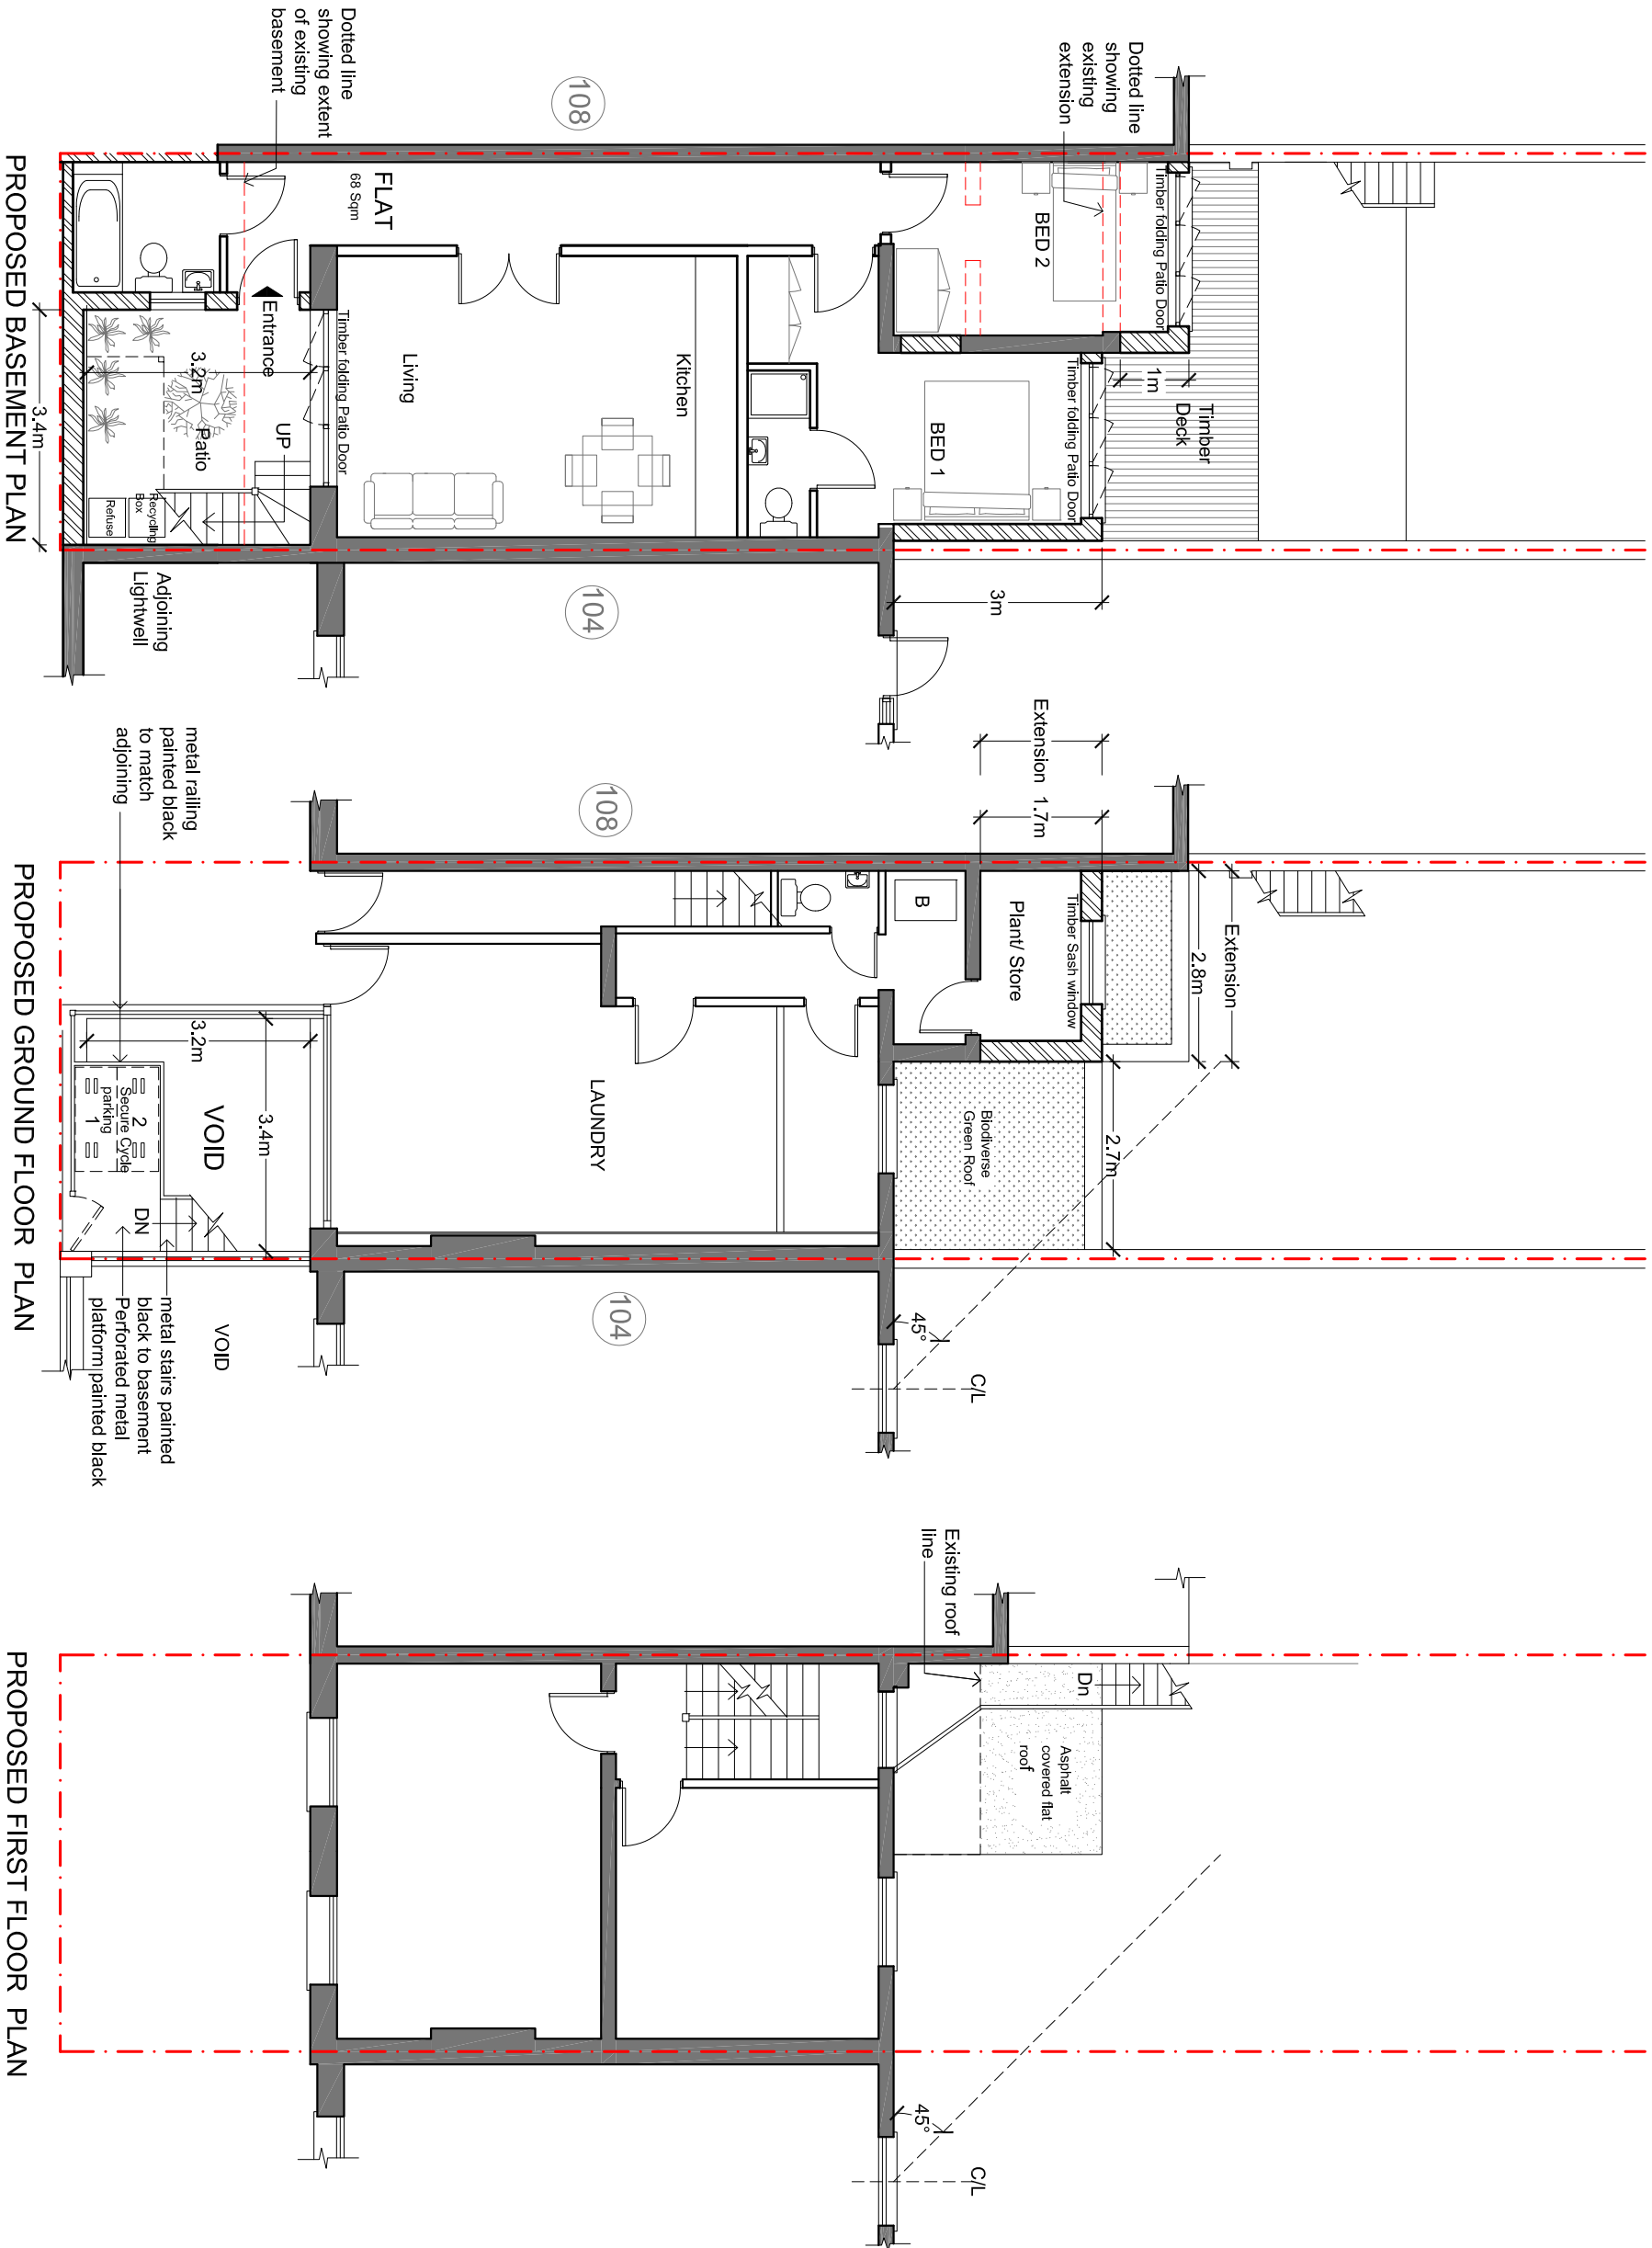


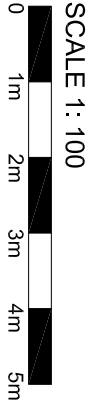

C REVISED ISSUE 25.2.16

ISSUE	DESCRIPTION	DATE
C	REVISED ISSUE	25.2.16

STUDIO 11 DEVELOPMENT

Architectural Consultants

79 St. Barnabas Road Woodford Green IG8 7BY
Tel: 07940593742 Fax: 0871 266 4177
e-mail: studio11development@gmail.com

Project: 106 MALDEN ROAD
LONDON
NW5 4DA

Drawing Title:

PROPOSED PLANS

Drawn:	Date:	Scales:	Status:
Z.D.	AUG 15	1: 100 @ A3	Preliminary drawing
Plan No.	106 (02)- 01	C	Tender drawing

Working drawing