


0 1 2 3 4

NO 106

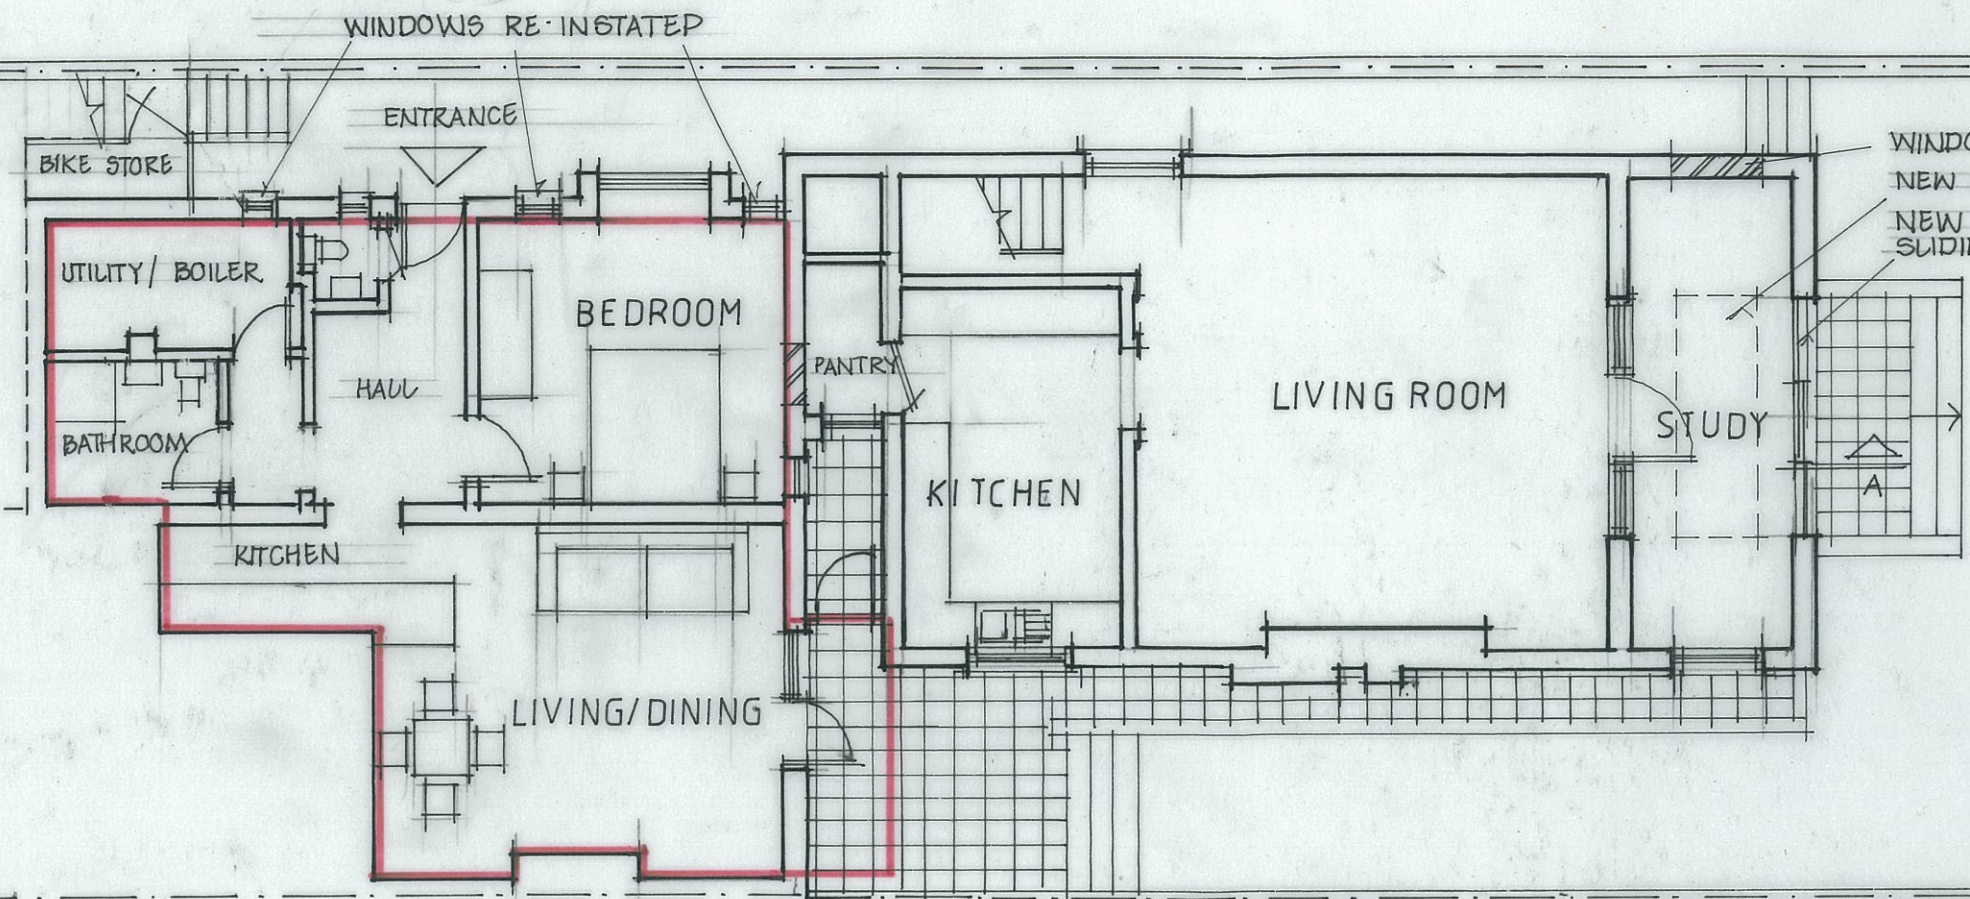

NO 104

NO 102

— EXTENT OF FLAT
 GROSS INT. FLOOR AREA ± 68M²
 BEDROOM 15M²
 LIVING AREA 30M²

ANNE SWIFT ARCHITECT

THE HALT WOOTTON RIVERS WILTS SN8 4NH anne@anneswift.co.uk M 07979524369

PROJECT
**PROPOSED ALTERATIONS TO
 104 PRIORY RD NW6 3NS**

DRAWING
BASEMENT PLAN PROPOSED

SCALE 1:100

DATE FEB 2016

NO B16/P/05