






EXISTING BOUNDARY FENCE
Scale 1:50@a1

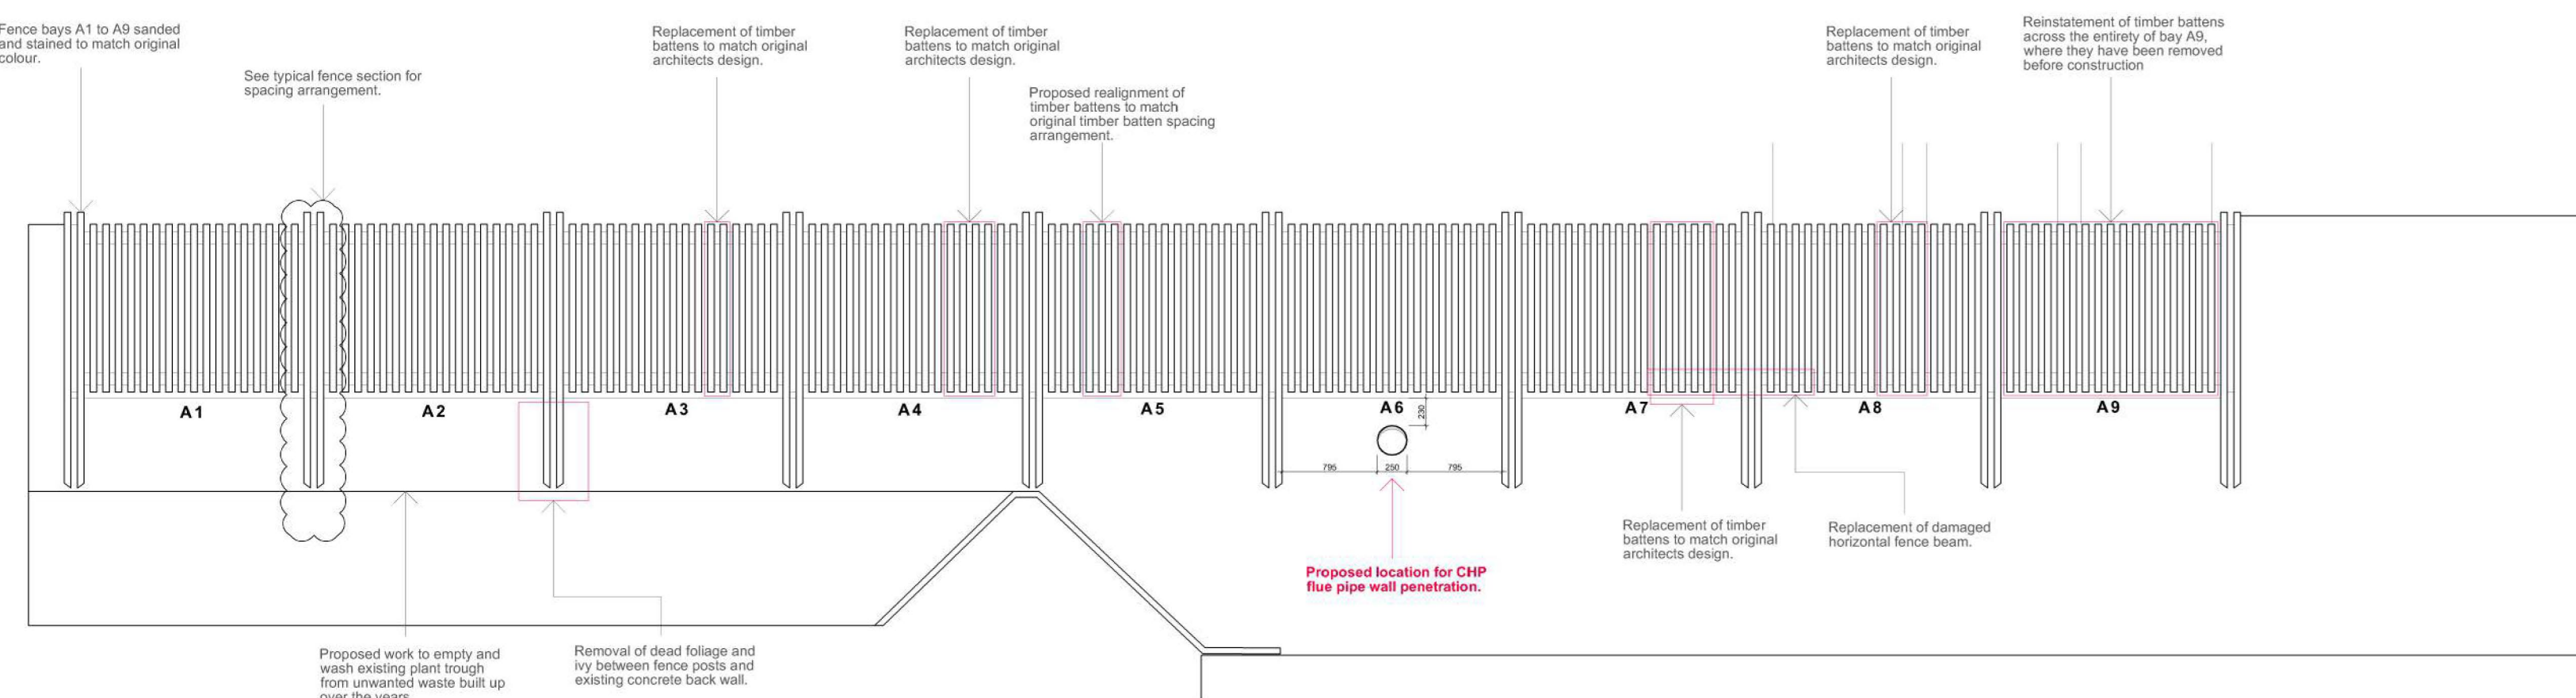


BOUNDARY FENCE ELEVATION A1-A9 PROPOSED REPAIR WORK
Scale 1:50@a1

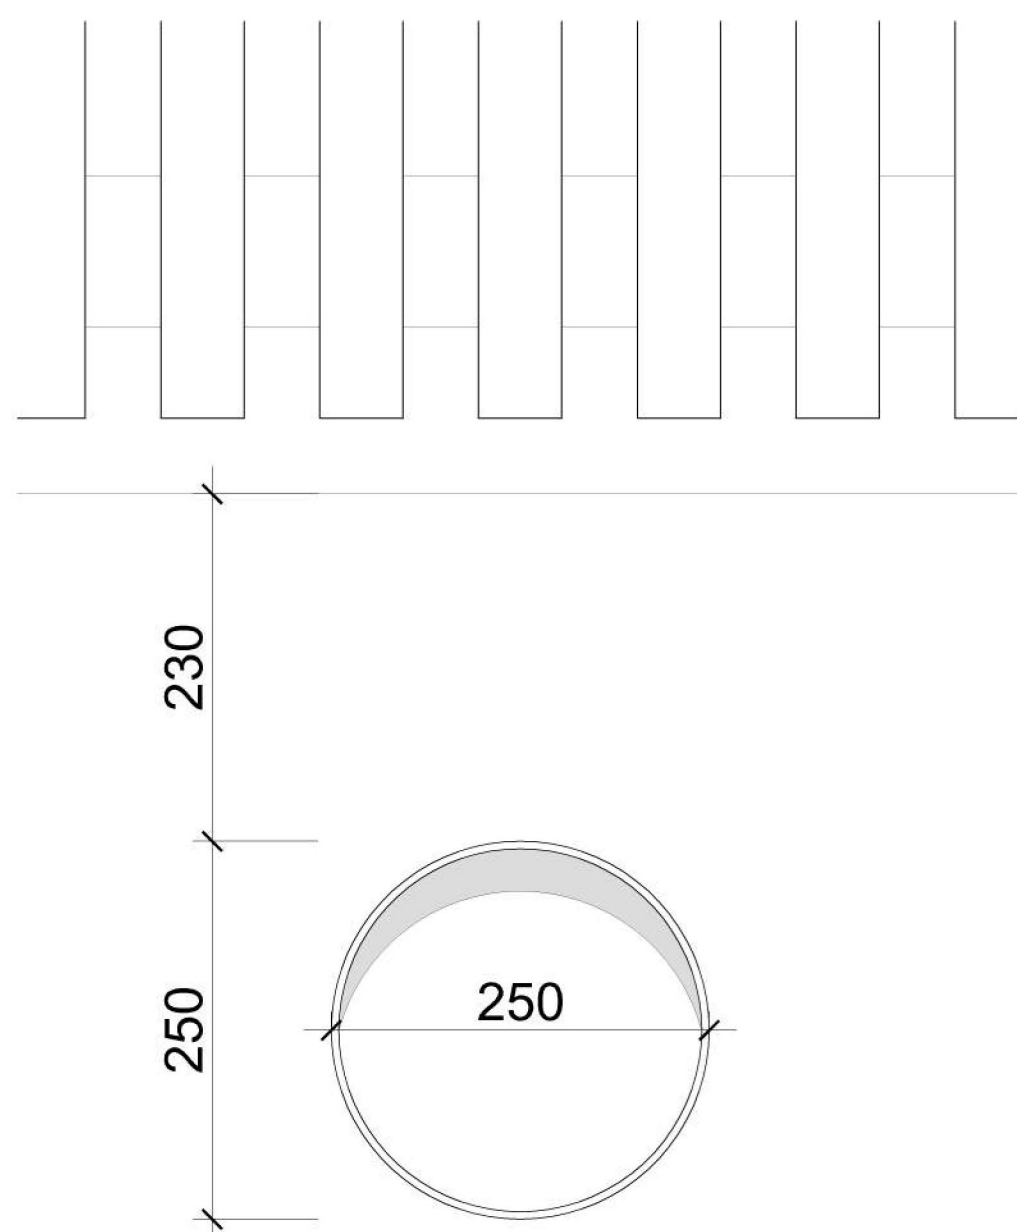


FLUE PIPE ELEVATION
Scale 1:5@a1

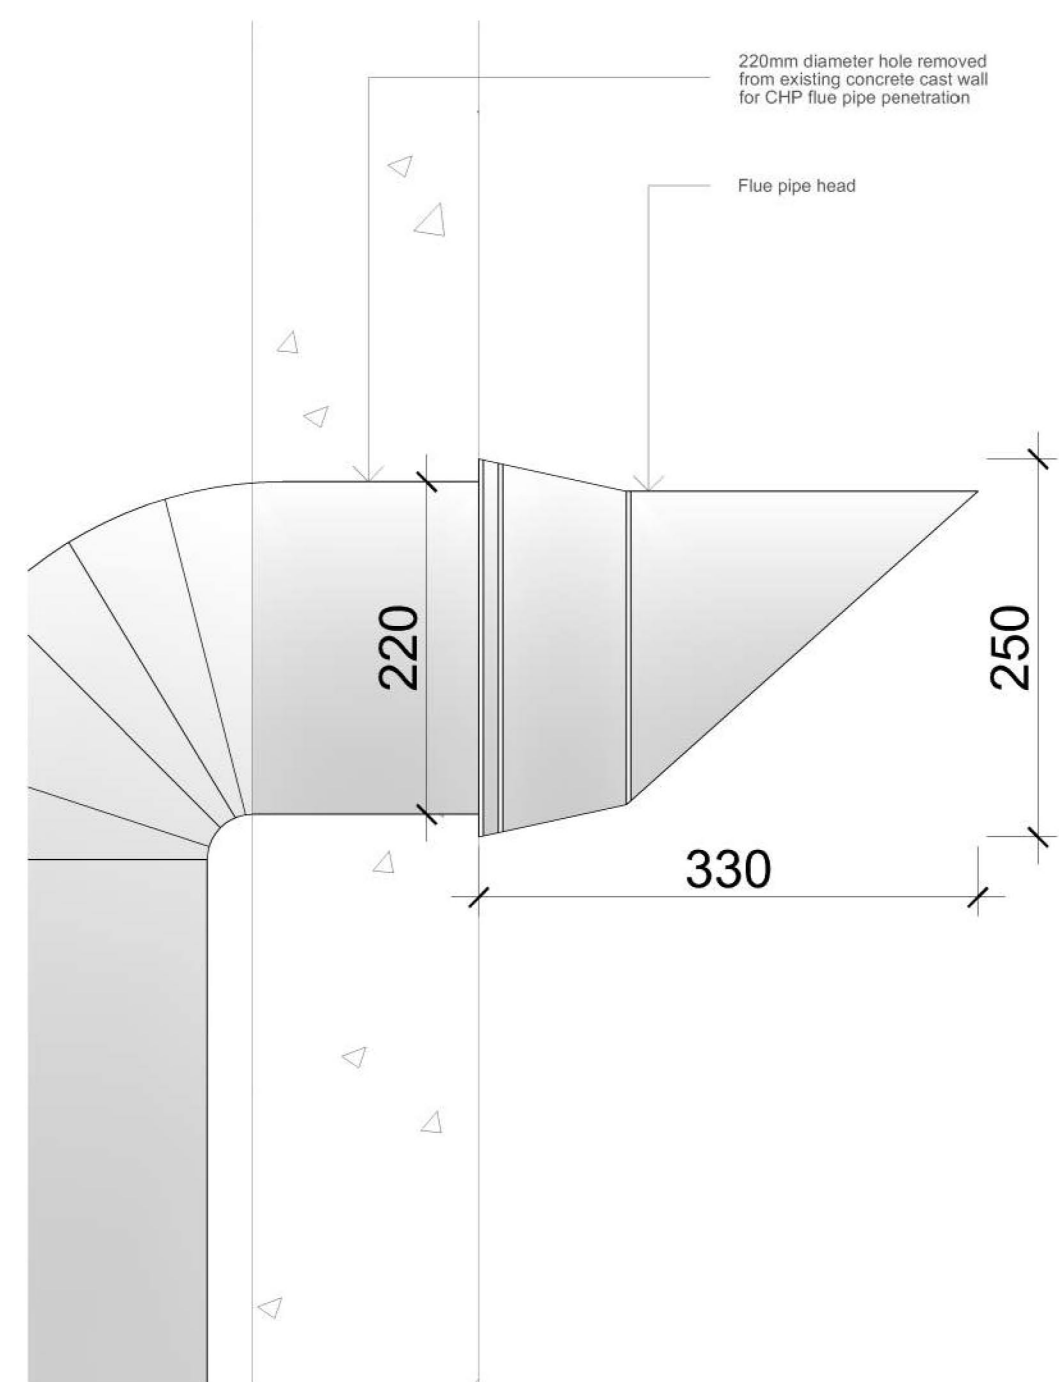


FLUE PIPE SECTION
Scale 1:5@a1

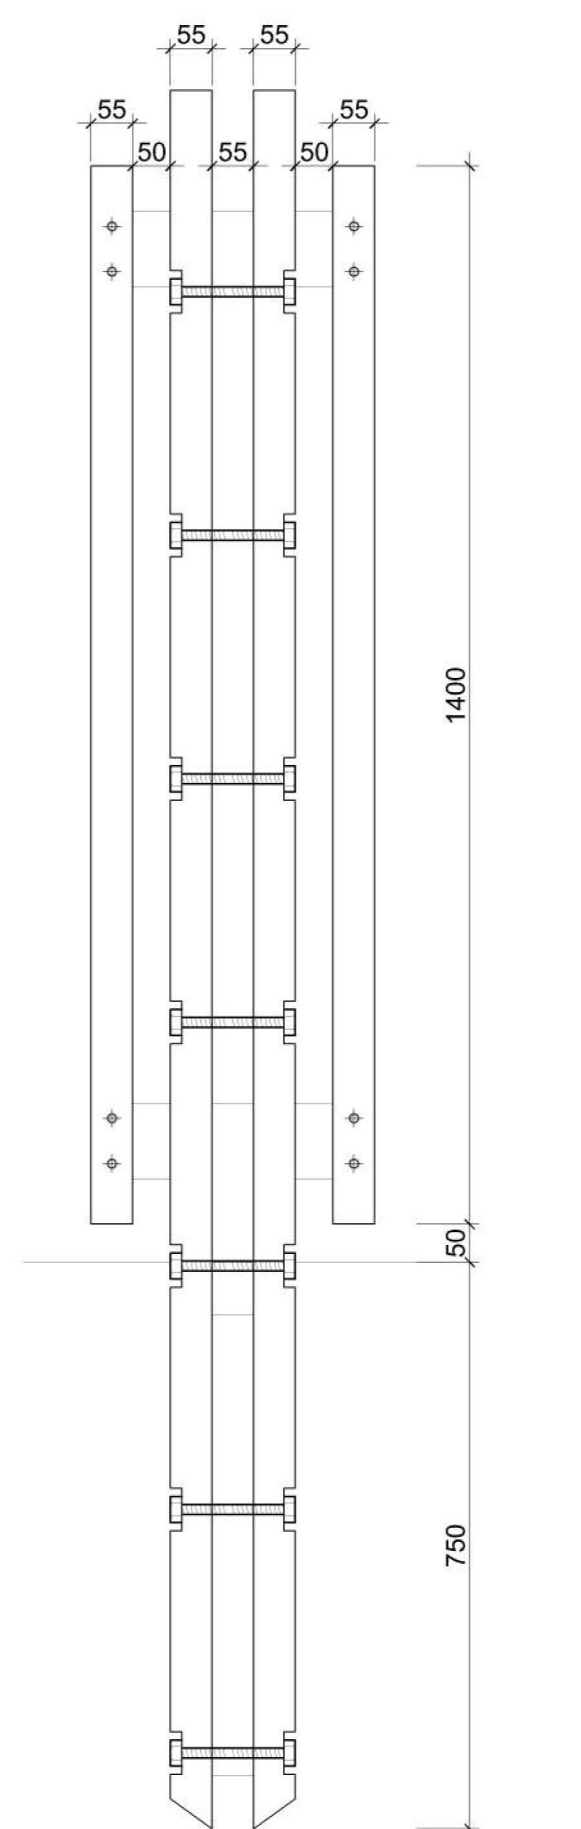


TYPICAL FENCE SECTION
Scale 1:10@a1

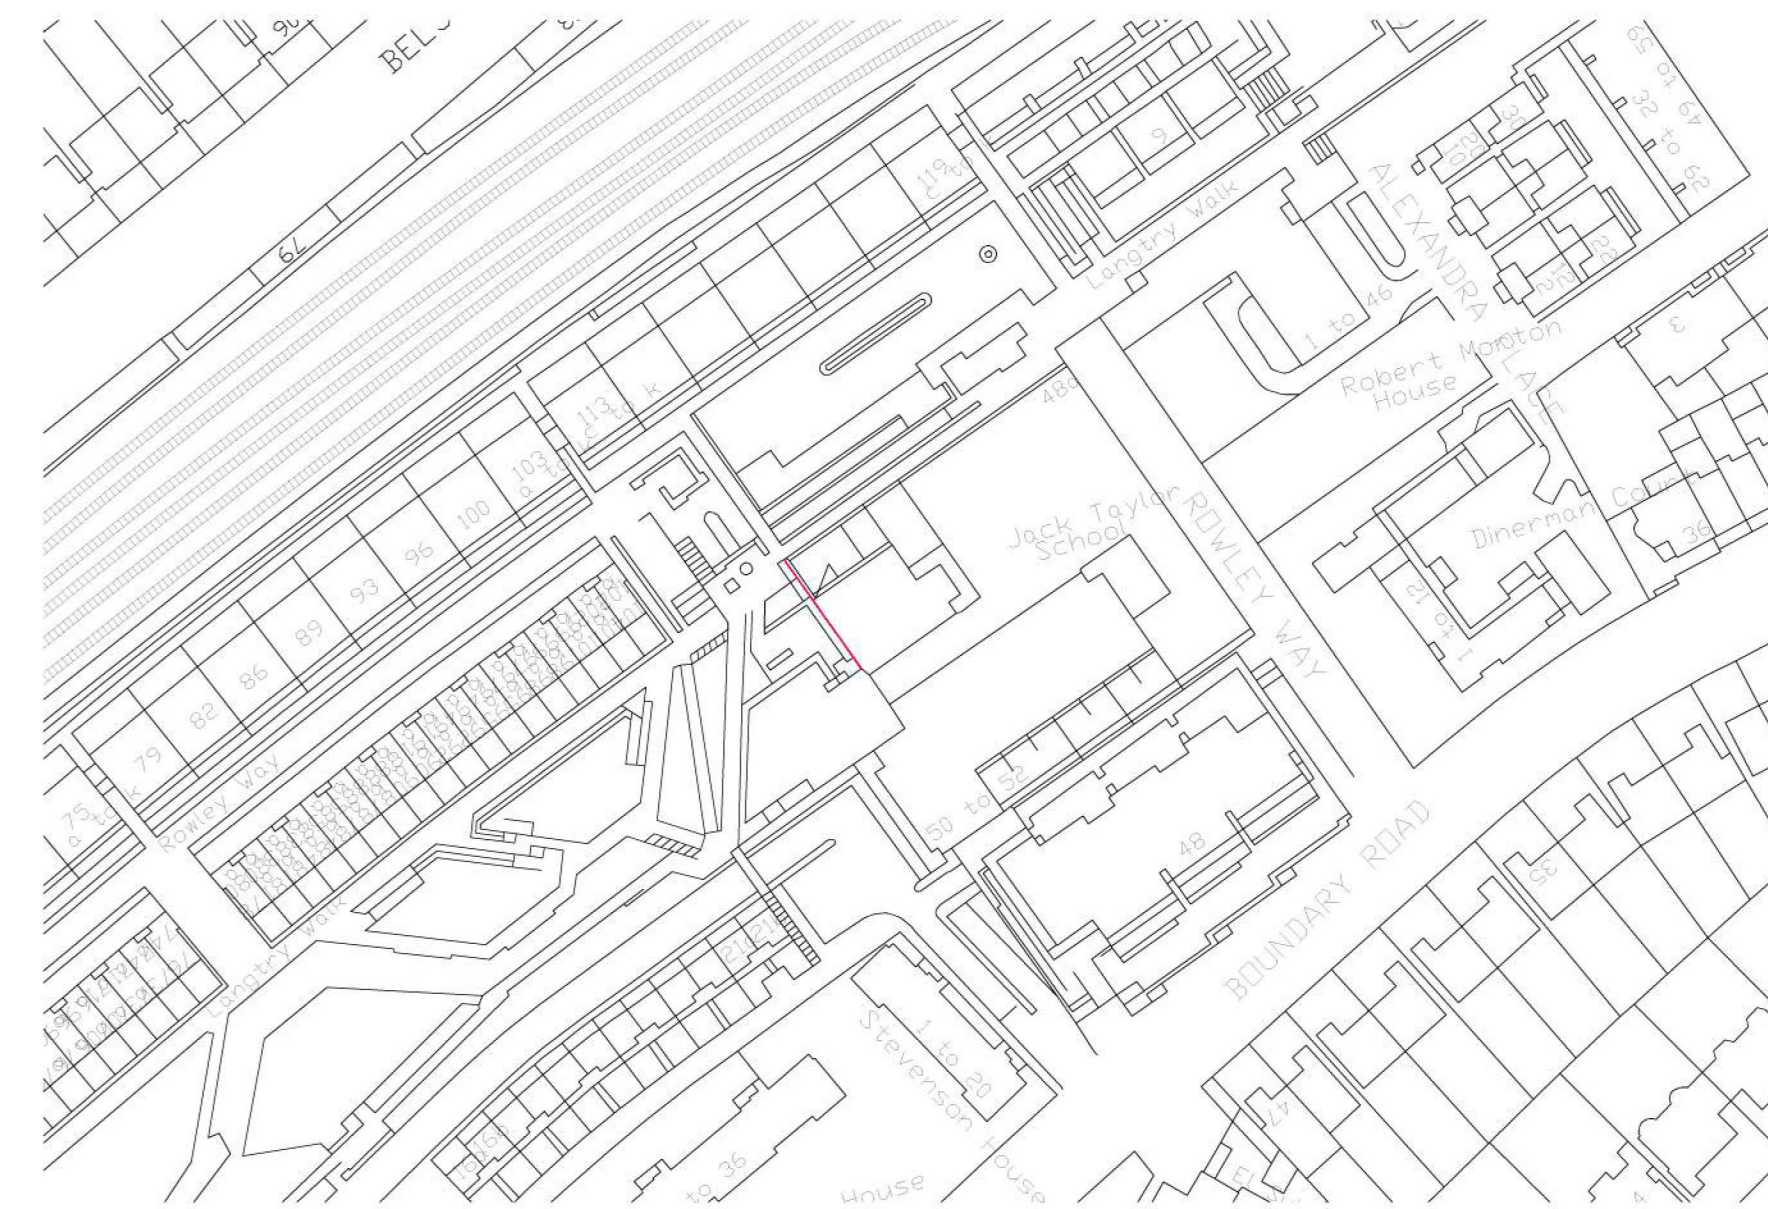

BOUNDARY FENCE CONTEXTUAL LOCATION
Scale 1:1250@a1

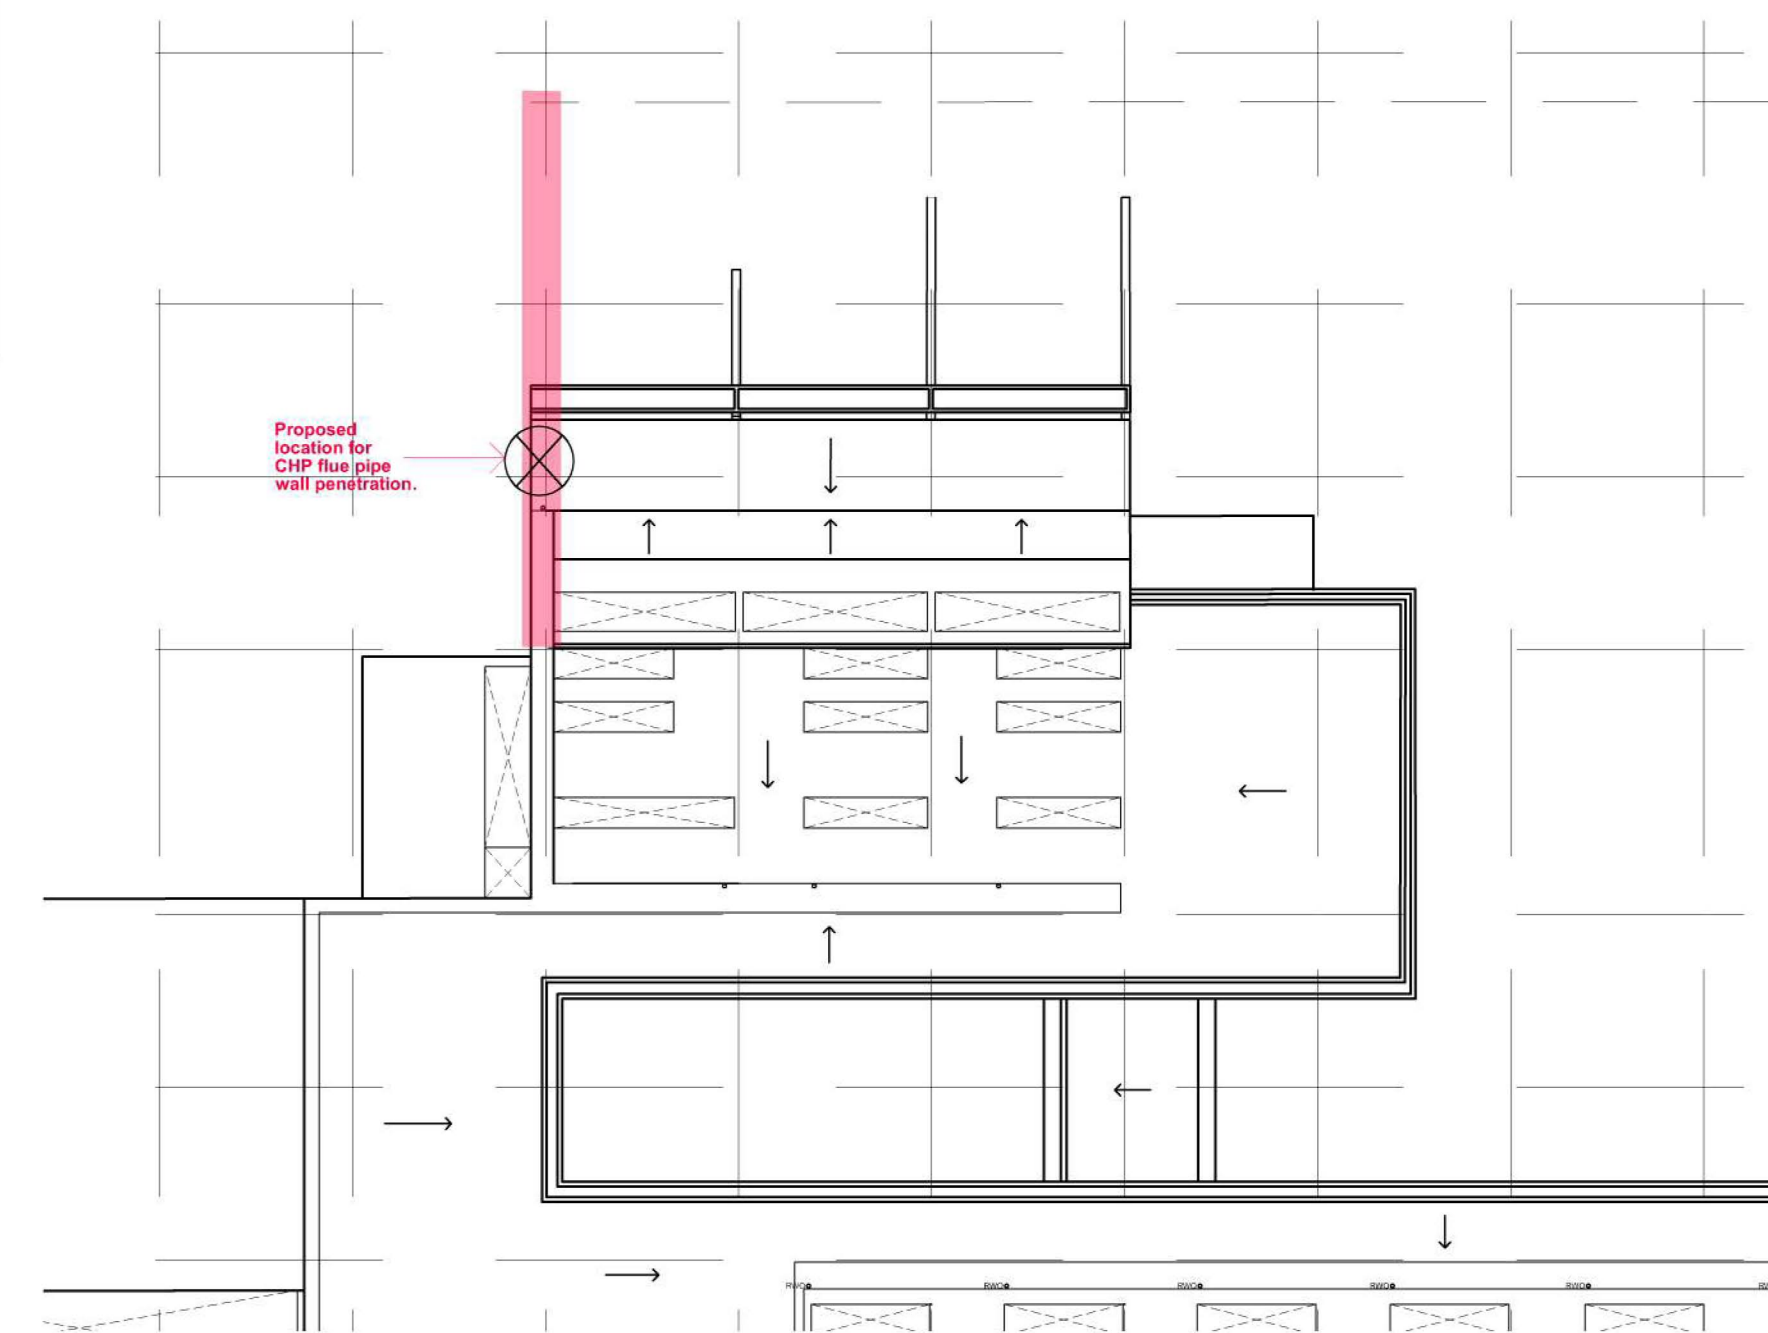

FENCE SITE LOCATION PLAN
Scale 1:1200@a1

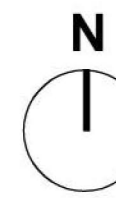

Haverstock LLP
Studio 10, Cliff Road Studios
Cliff Road, London NW1 9AN

tel +44 (0)20 7267 7676
info@haverstock.com
www.haverstock.com

Client:
London Borough of Camden

Job Title:
Camden WKC FE College

Drawing Title:
Community Centre Site Boundary Wall
CHP flue pipe penetration

Job/Dwg No/Rev:
1036 2421 -

Drawn	Checked	APPR	Date
SM	GS	DG	201115

Drawing status: PLANNING
Do not scale from this drawing. Check all dimensions on site before ordering.

Scale(s):
1:20@A1