




# Existing Shopfront

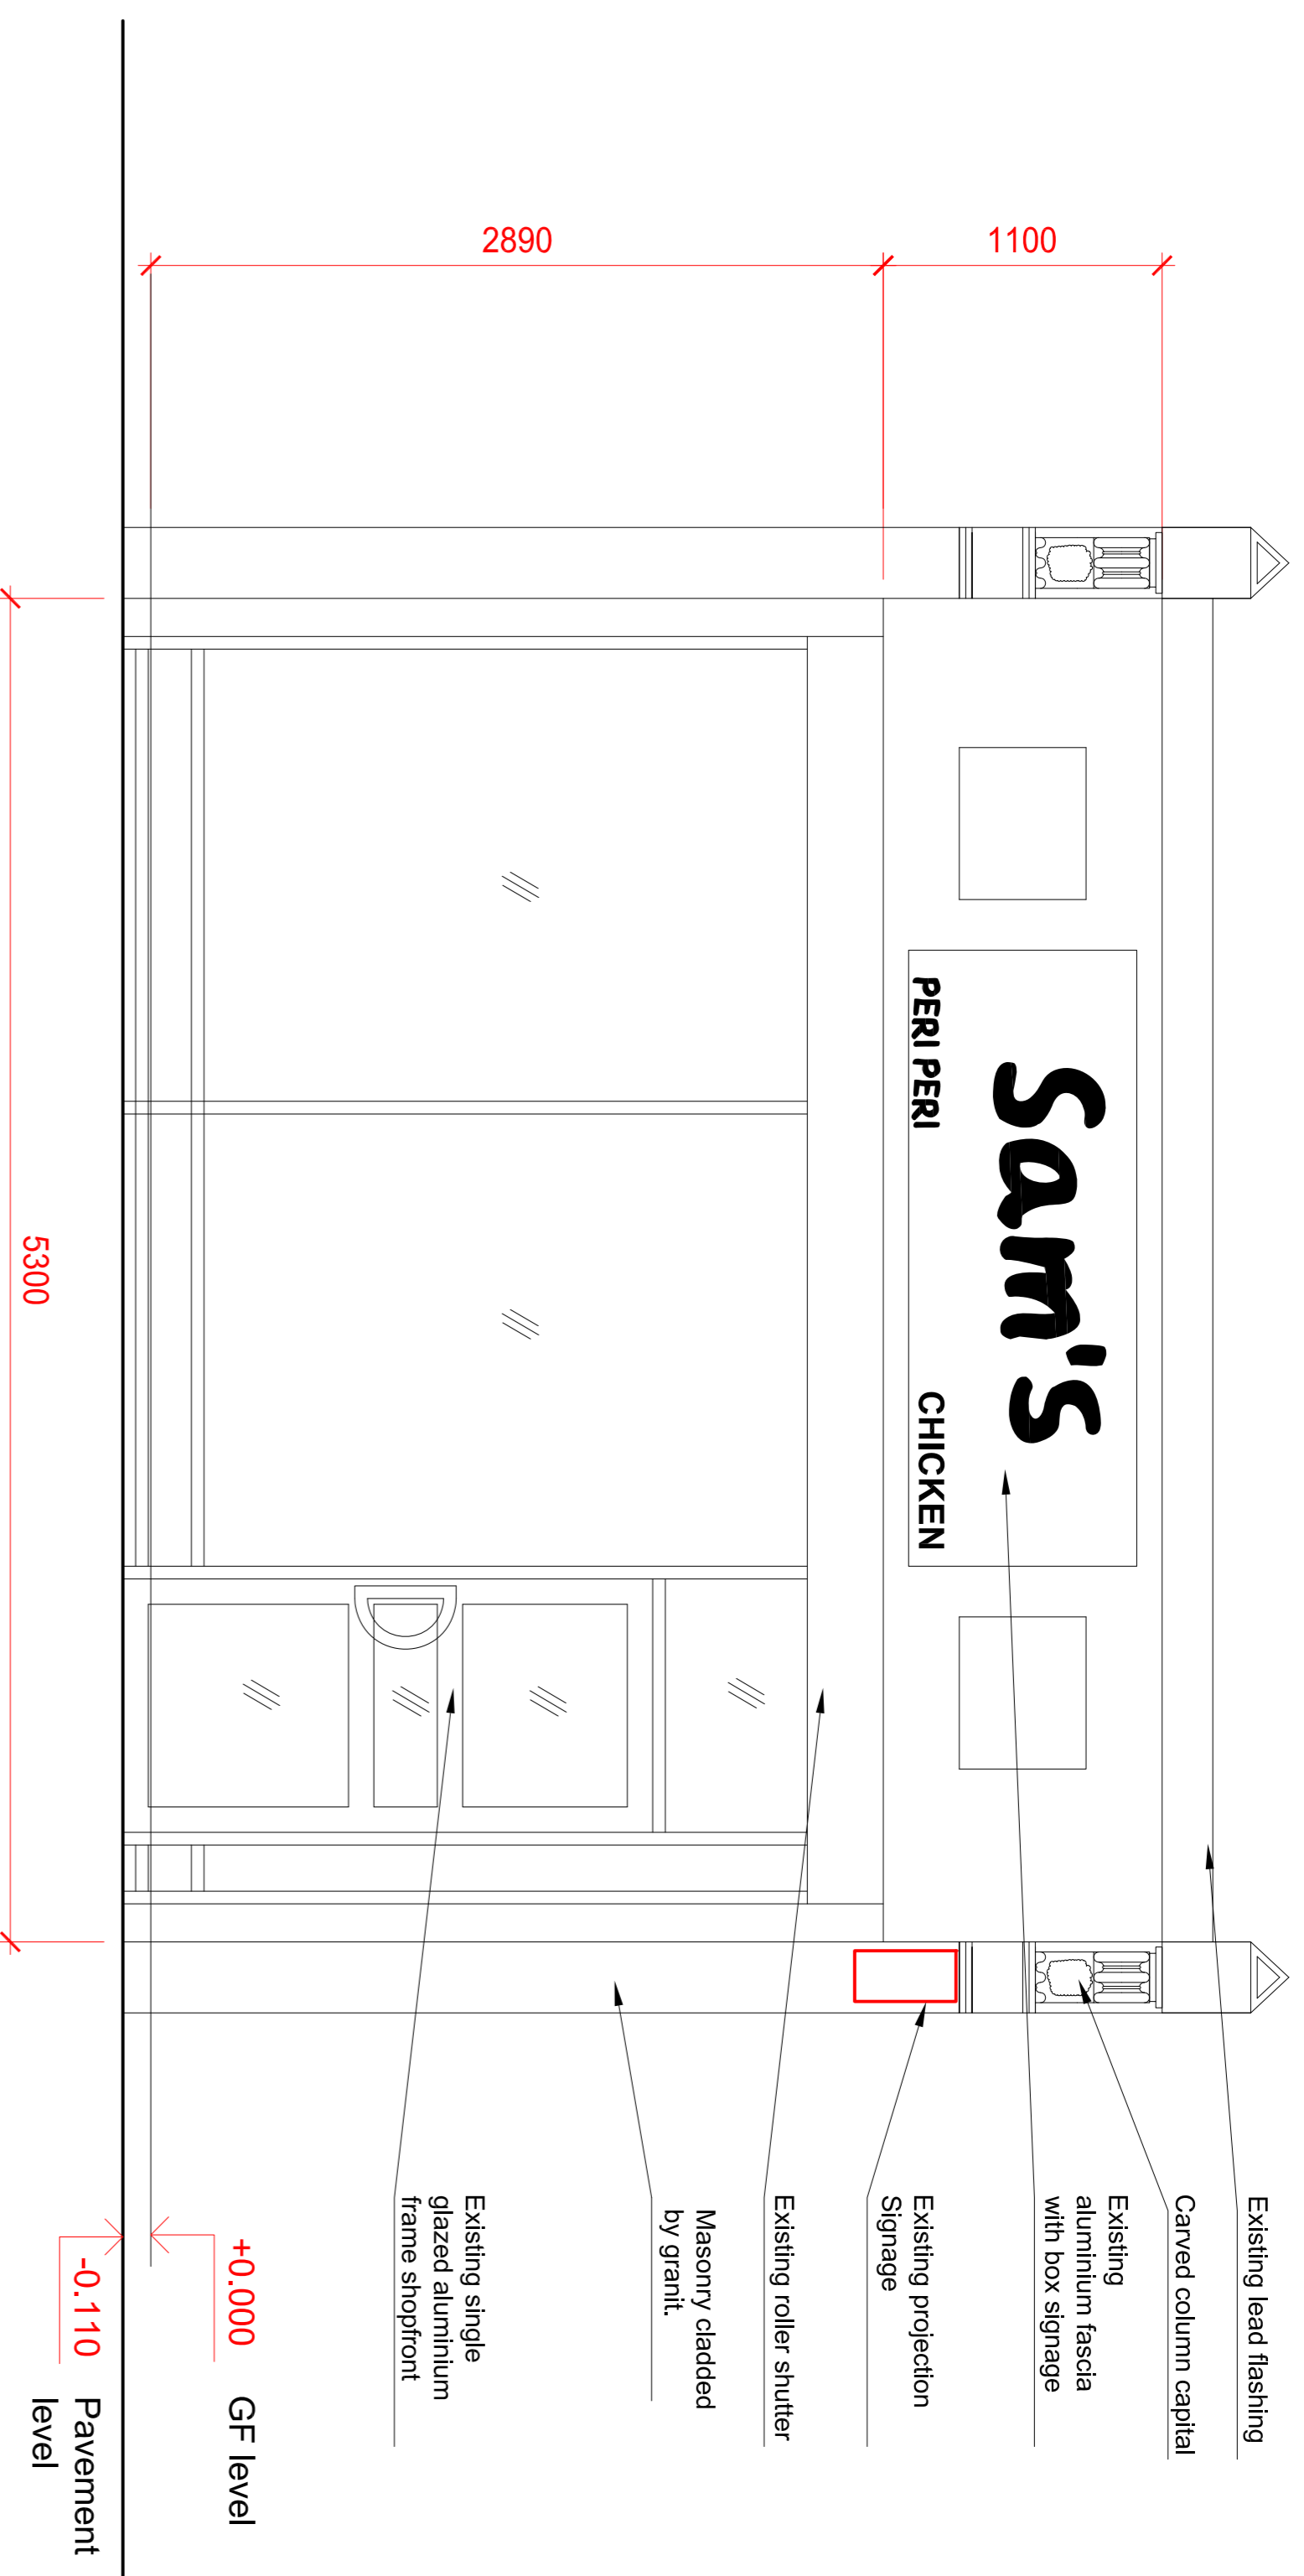


# Proposed Shopfront

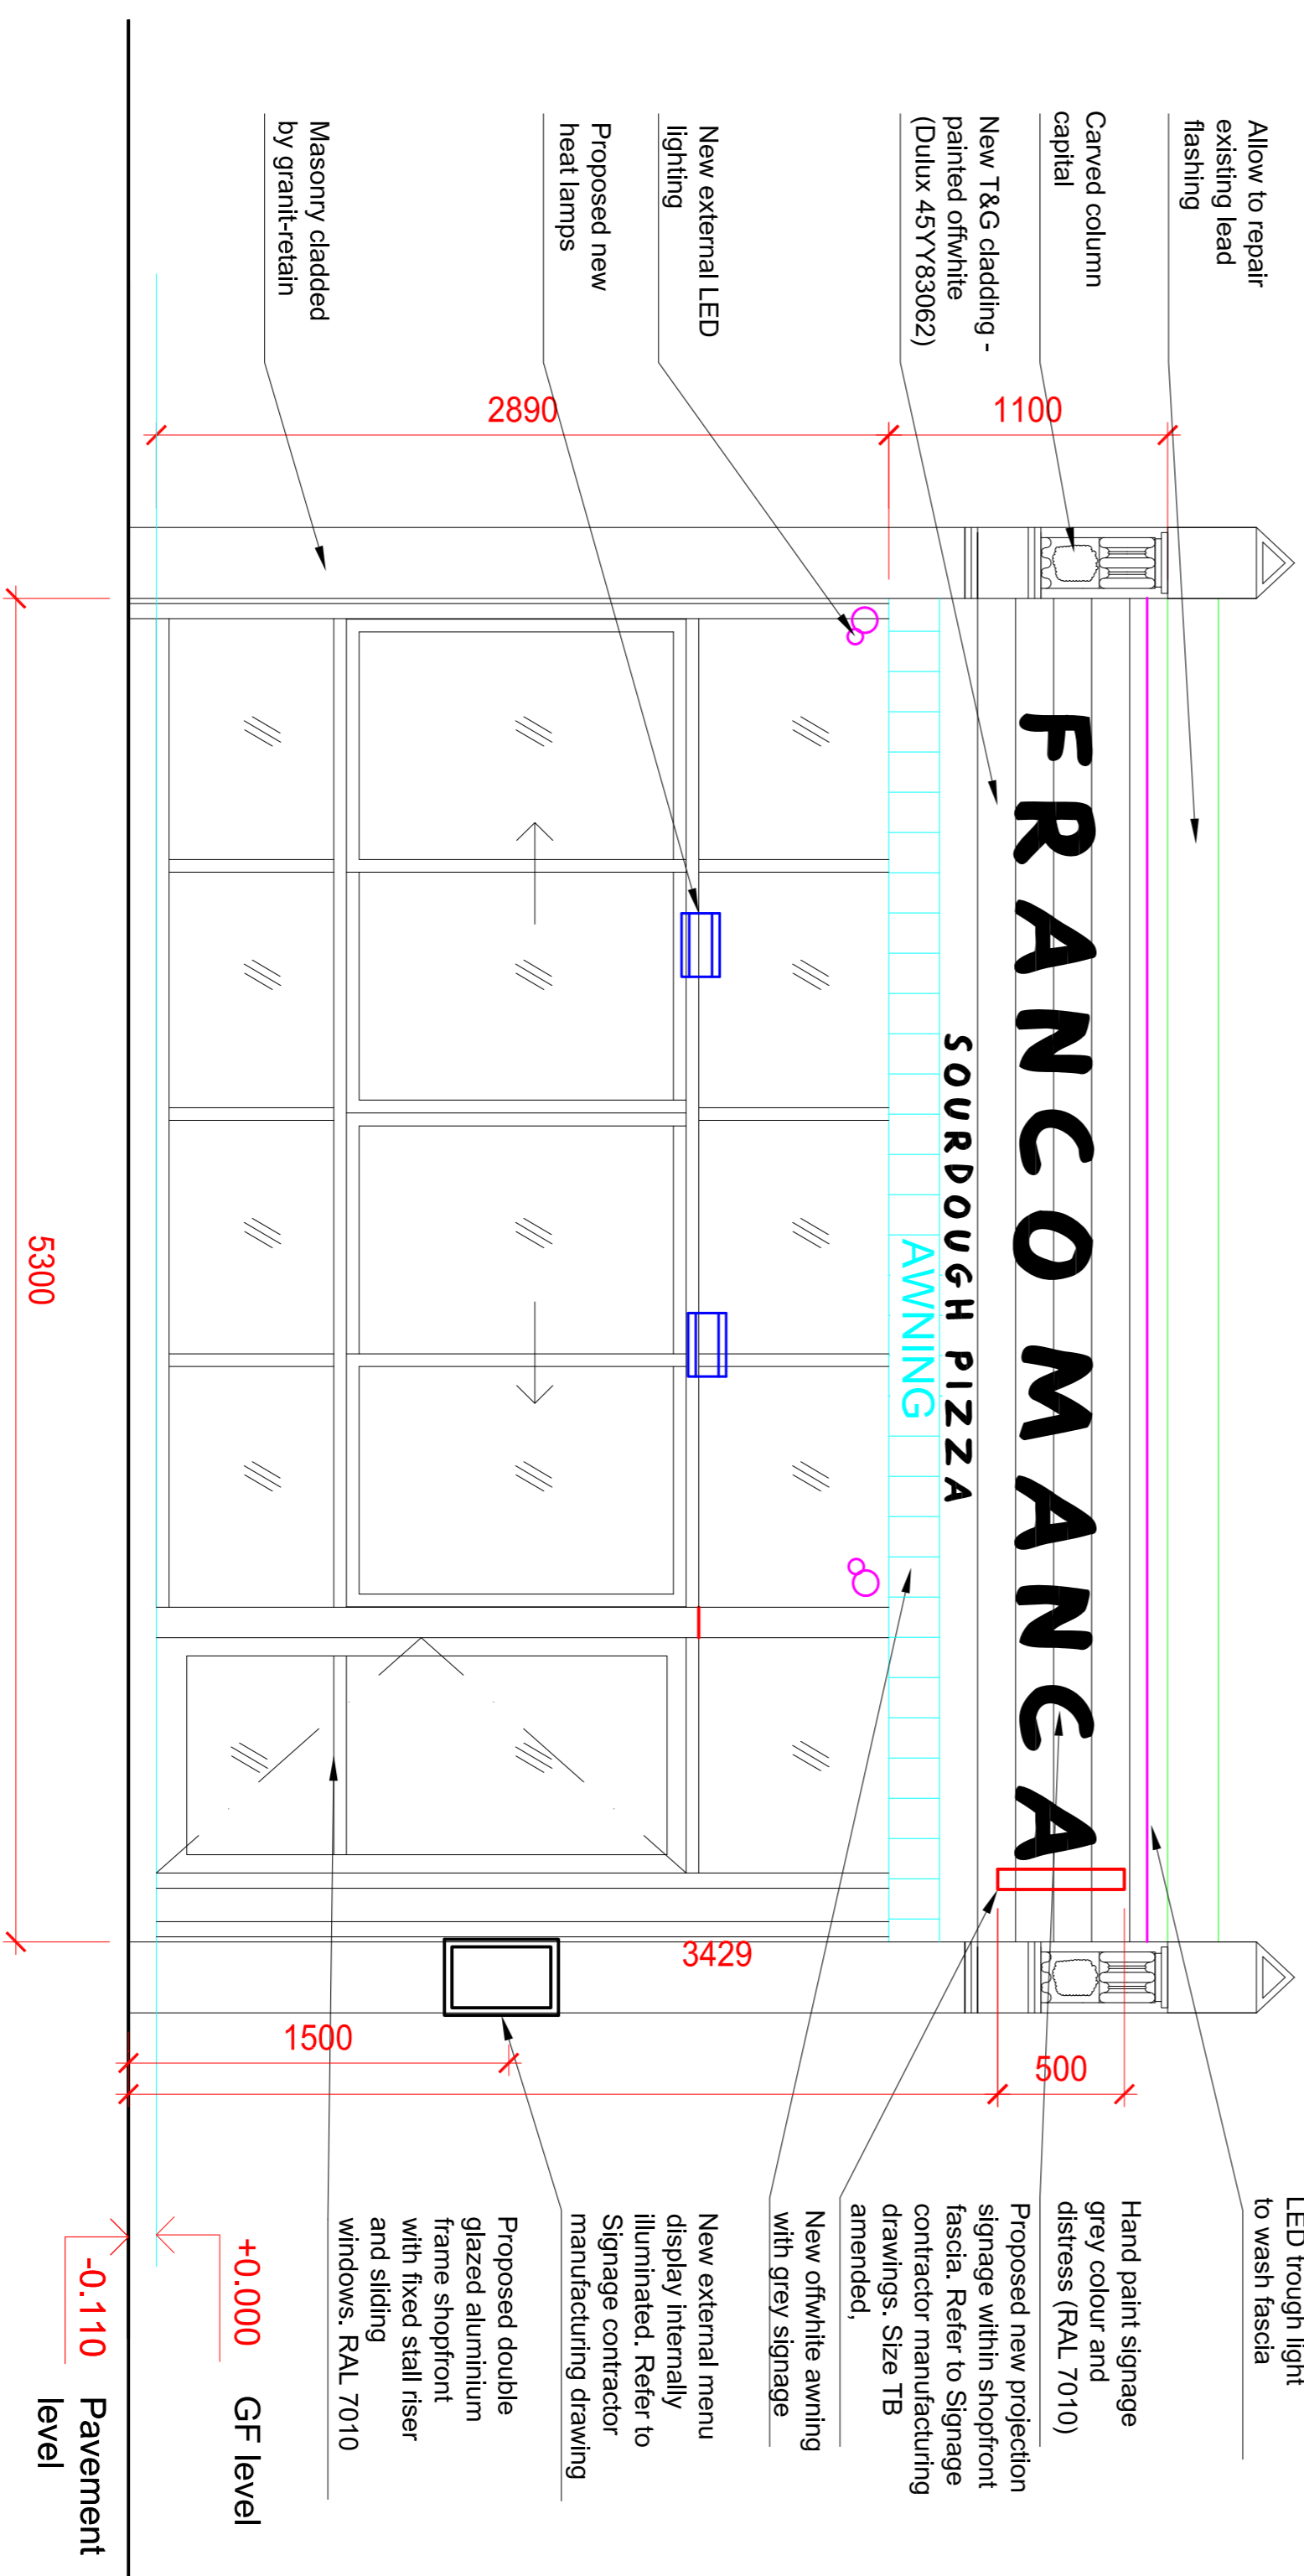

# Existing Plan

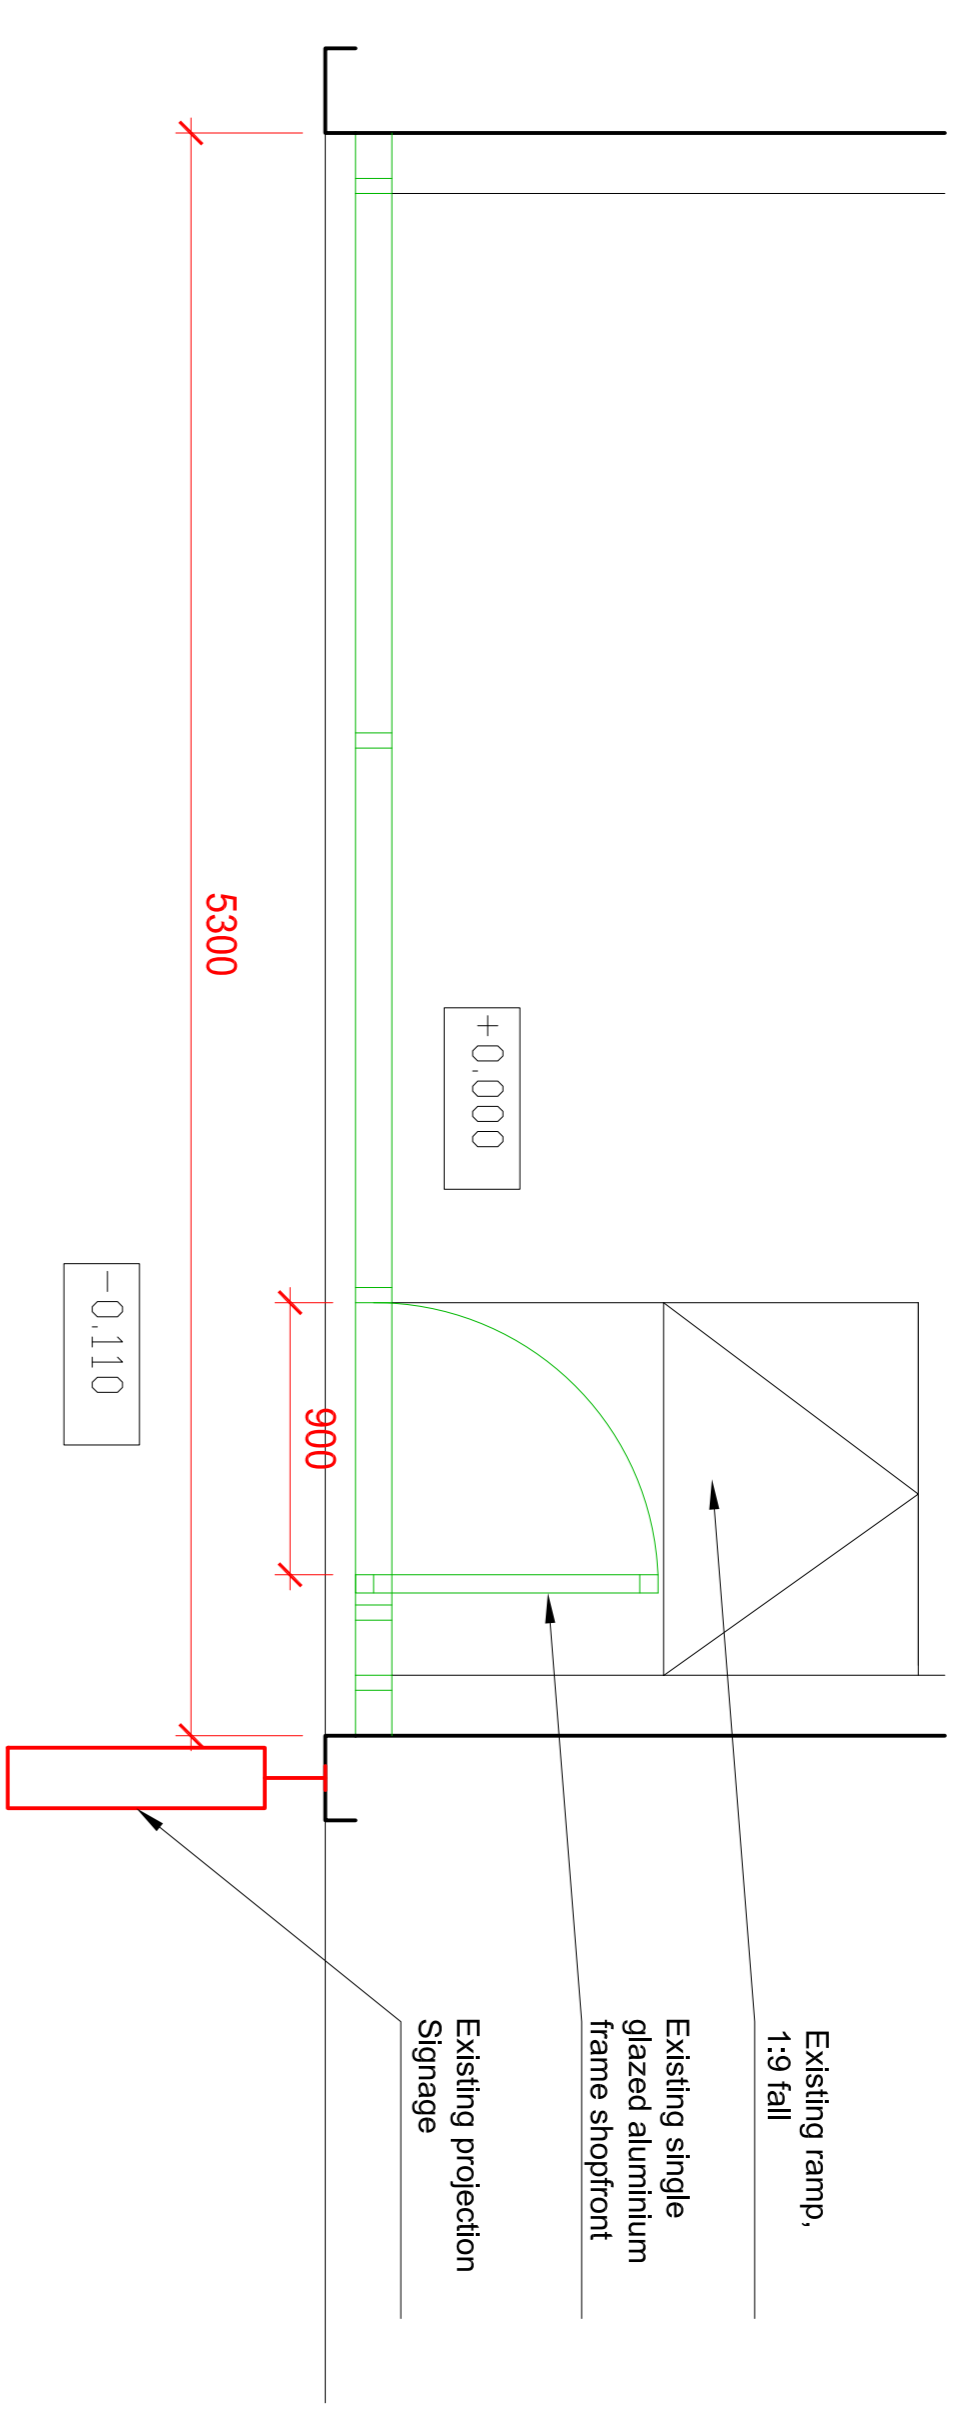

# Proposed Plan

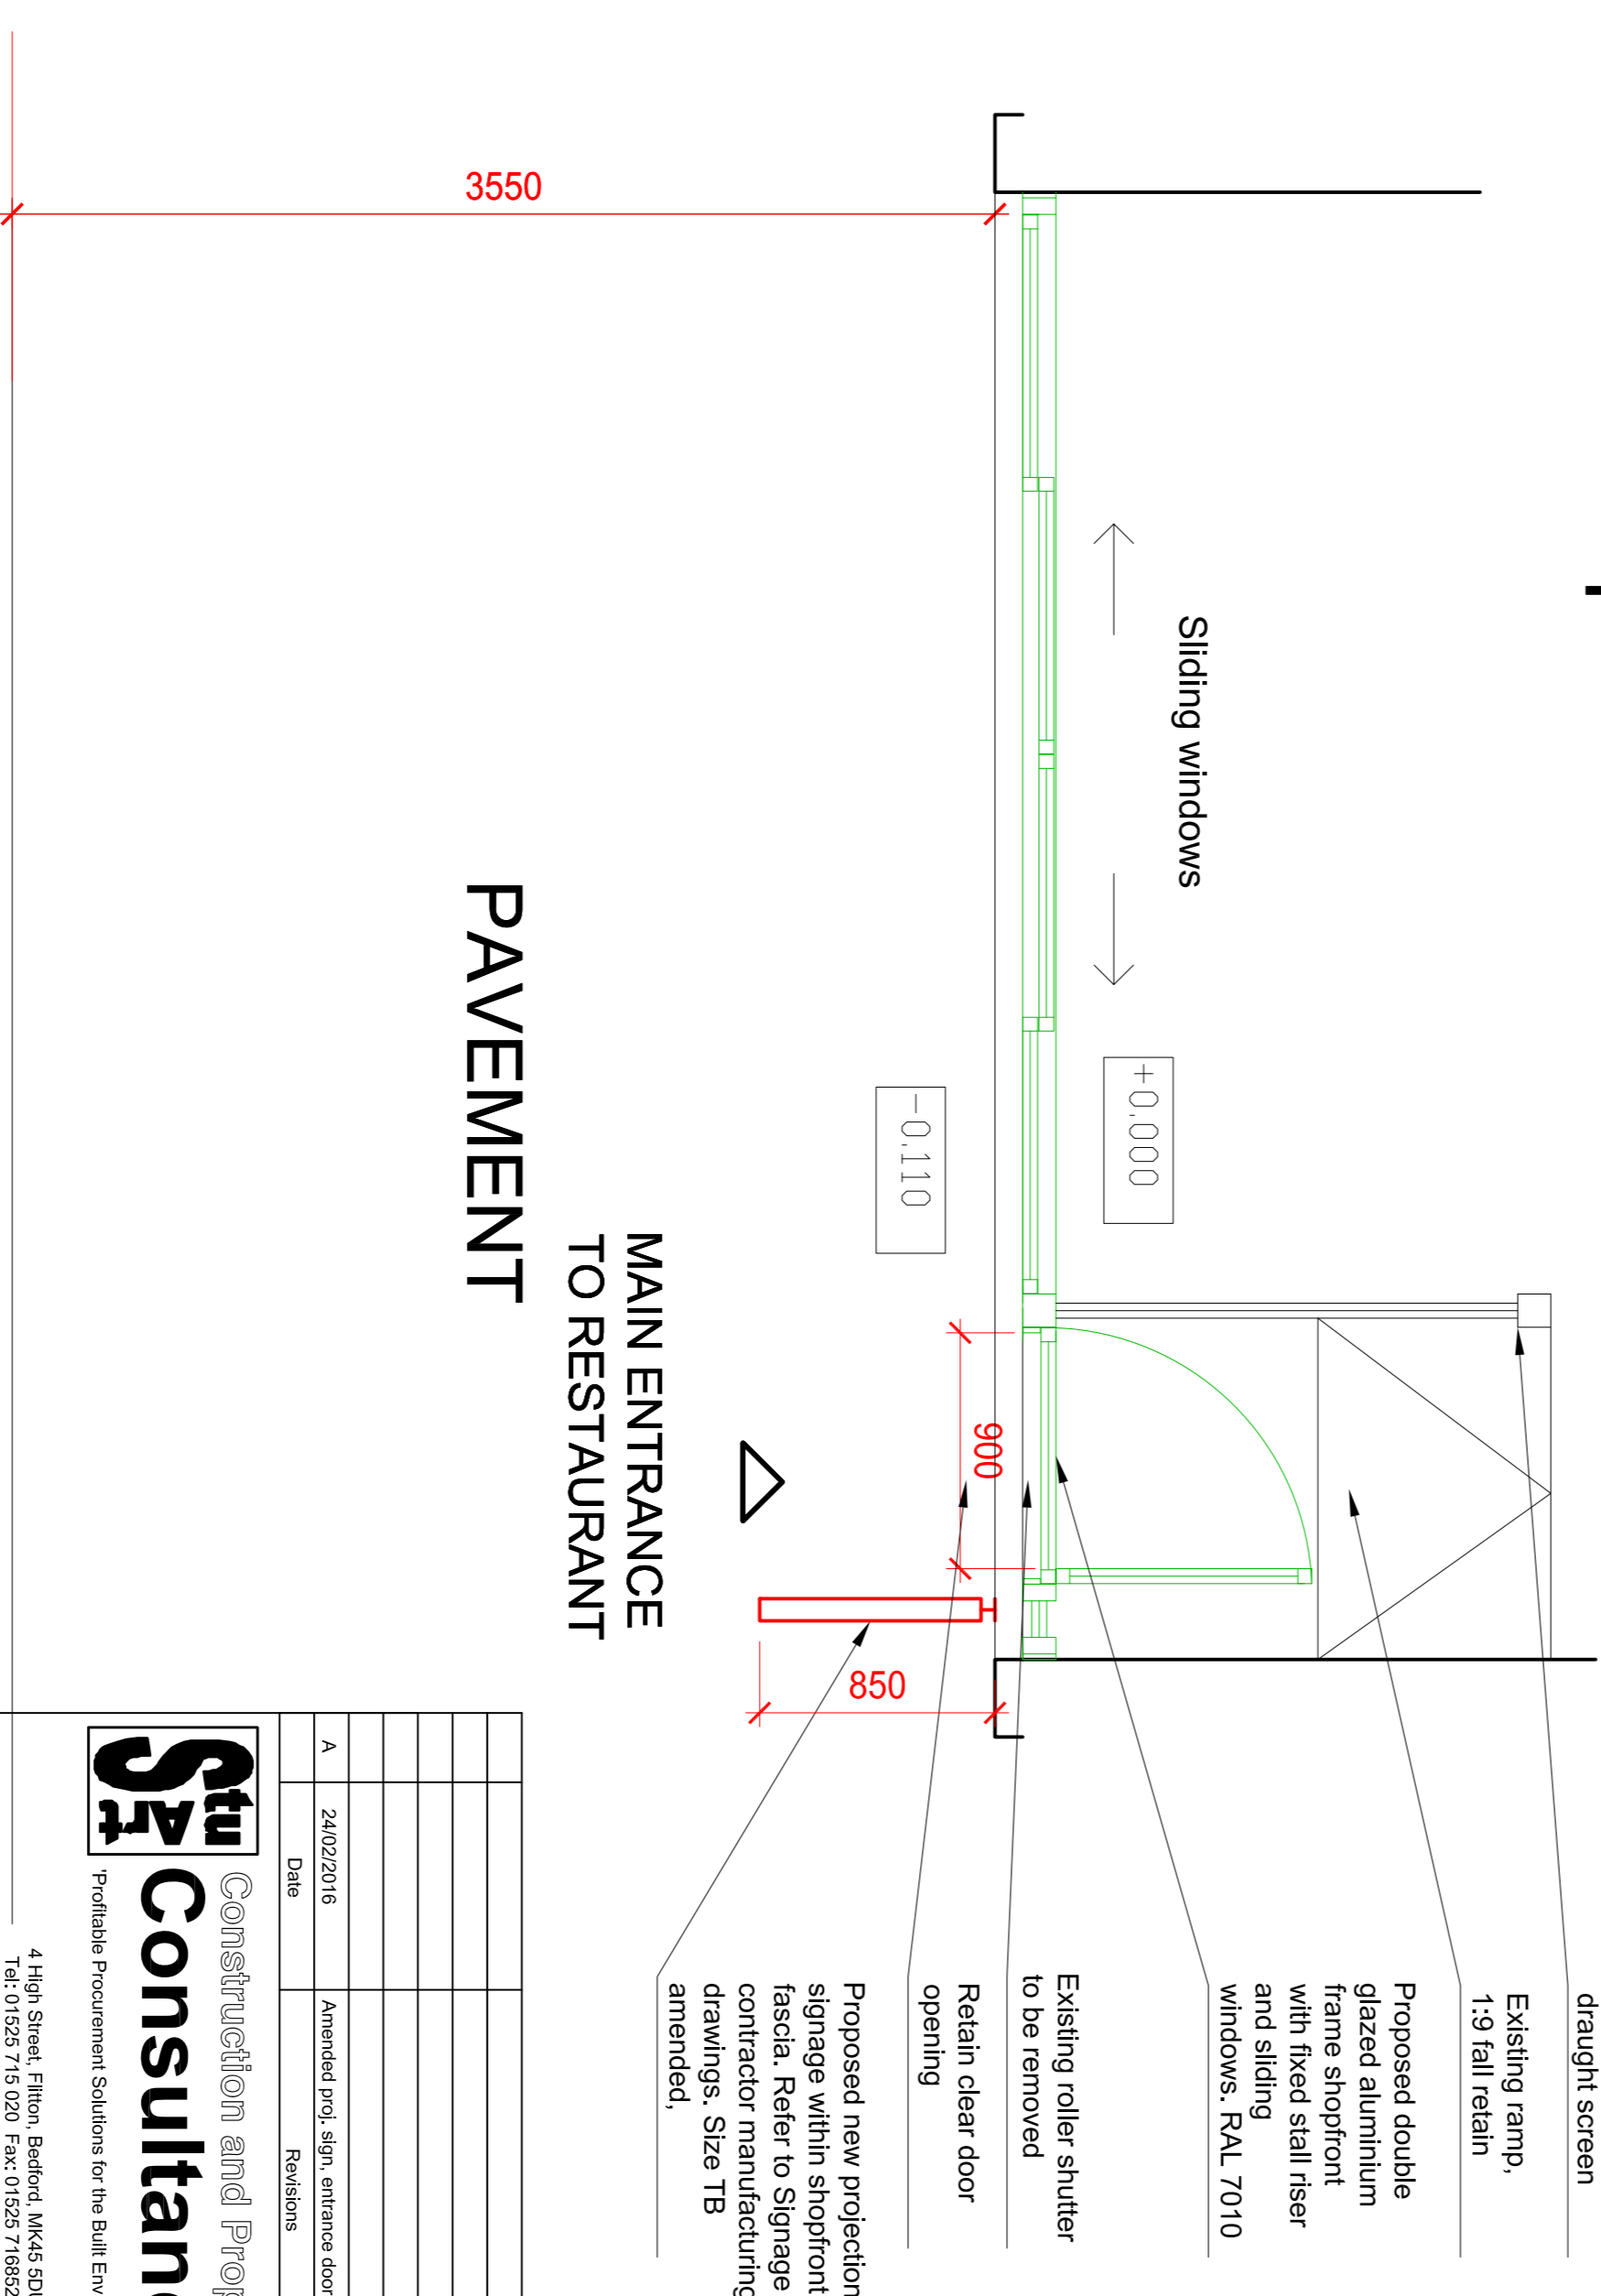

10 m  
Pavement

**NOTES**  
All dimensions must be checked on site and not scaled from this drawing. This drawing is the property of Sitw Art Consultancy Ltd and they reserve the copyright. It is issued on the understanding that it will not be copied, reproduced or disclosed in whole or part to any unauthorised party without the written permission of Sitw Art Consultancy Ltd.



4 High Street, Filton, Bedford MK45 5DU  
E-mail: enquiries@sitwconstructionandproperty.co.uk  
Web: www.sitwconstructionandproperty.co.uk

Job Name  
**FRANCO MANCA 2**

Site Address  
**3377 Kentish Town Road,  
London,  
NW5 2TJ**

Drawing Title  
**Existing and Proposed  
Shopfront**

Status  
**For Information**

Scale  
**1:250@A1** Date  
**26/01/2016**

Drawn By  
**SK** Checked  
**KS**

Drawing No.  
**FM/KT/03** Rev  
**A**