



Title: Doughty Street
Survey date: 25.04.15
Scheme option 06
Drawn by: CWC
Revised -
Issue 05.02.16
Scale: 1:50 @ A3
Drawing number: chacha17//1

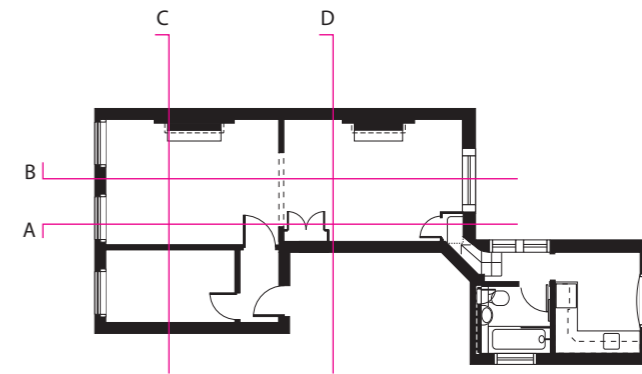


A



C

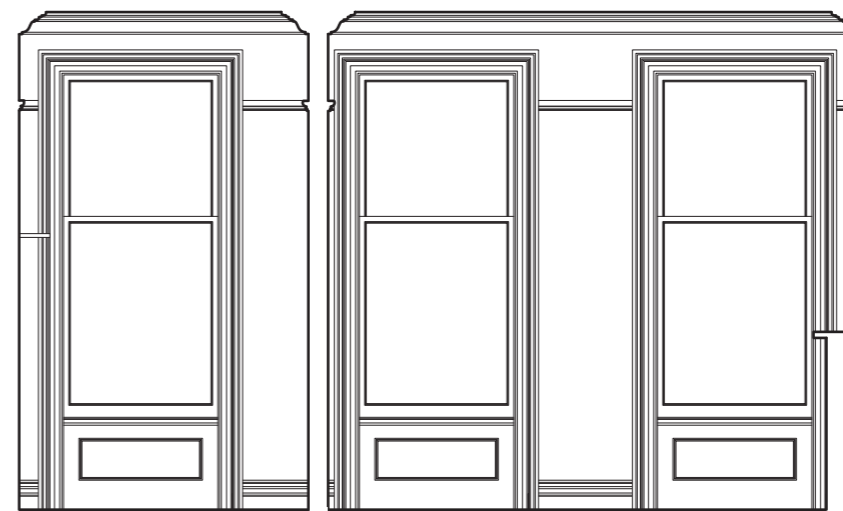

B

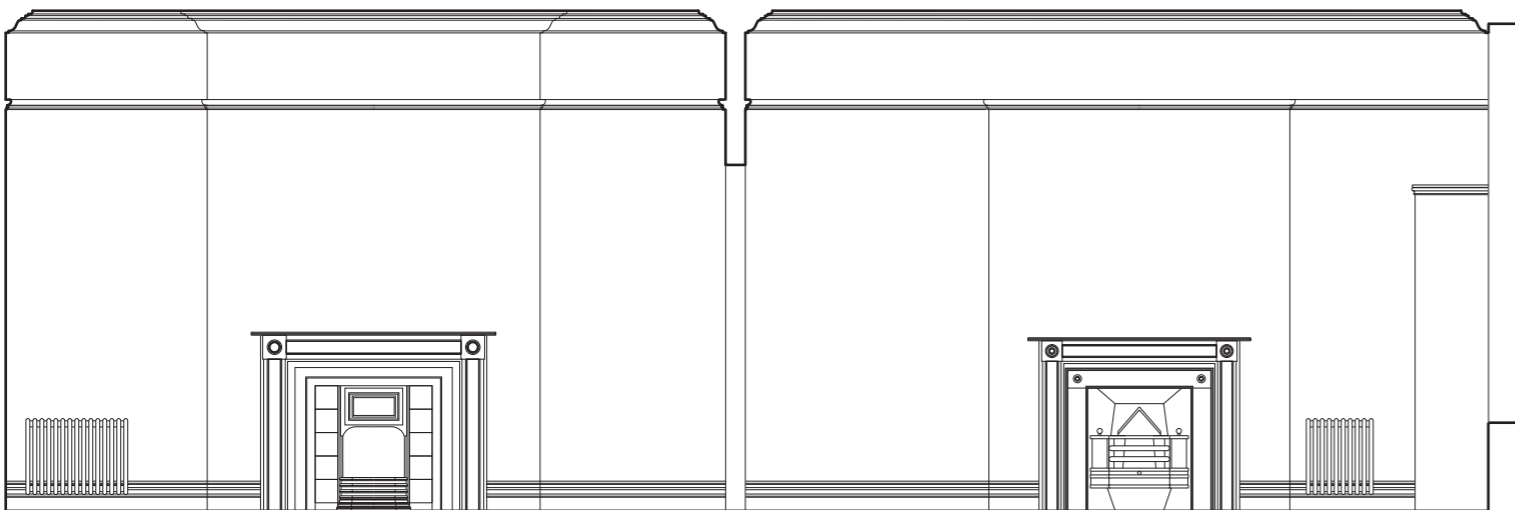

D

