



Title: Doughty Street  
Survey date: 25.04.15  
Scheme option 06  
Drawn by: CWC  
Revised -  
Issue 05.02.16  
Scale: 1:50 @ A3  
Drawing number: chacha18//1

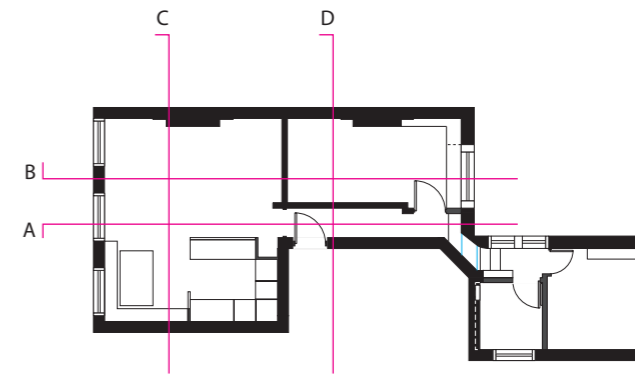


A



C

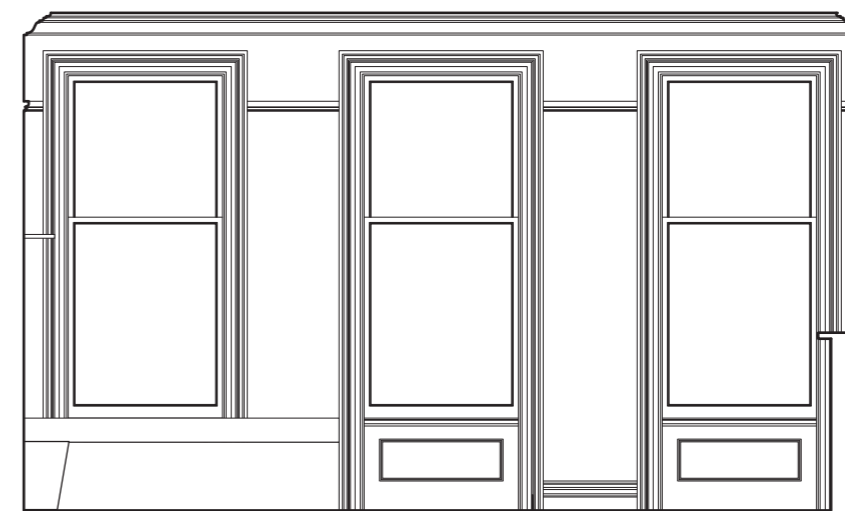

B

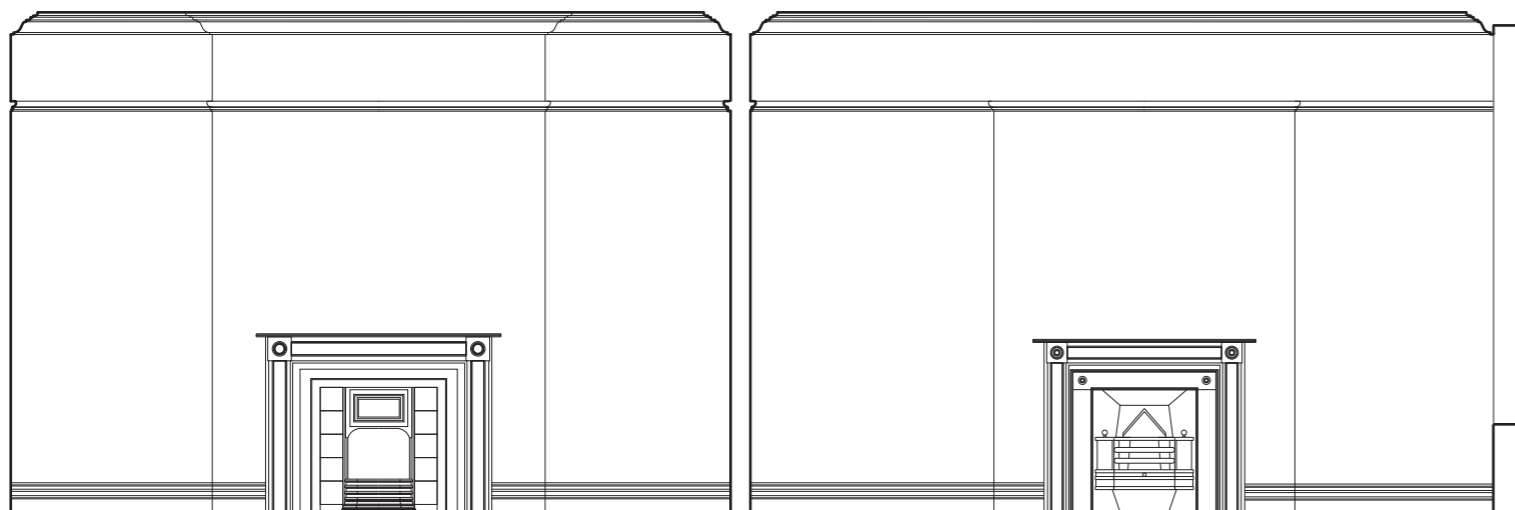

D

