


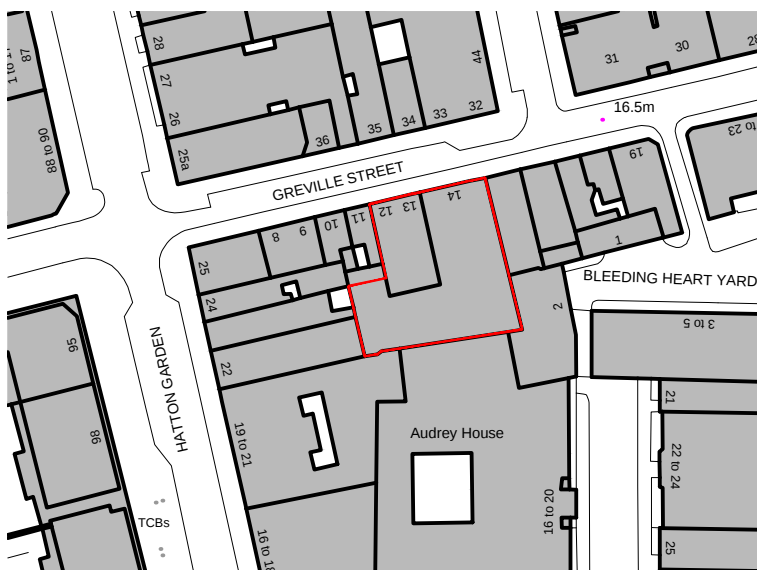

Location Plan
SCALE 1:1250

1 : 1250 10 20 50m



- Notes:
- 1) All dimensions to be checked on site.
 - 2) Do not scale from this drawing.

P0	Planning	29.01.16
Rev	Issue	Date

Frost Architects

PROJECT
12 - 14 Greville
Street
EC1N 8SB

DRAWING
Location Plan

Status	PLANNING	
SCALE	1:1250	SIZE A4
	DRAWN BY	EQH
PROJECT NO.	DRAWING NO.	REV.
15229	01	P0