





Elevation 1 - Greville Street

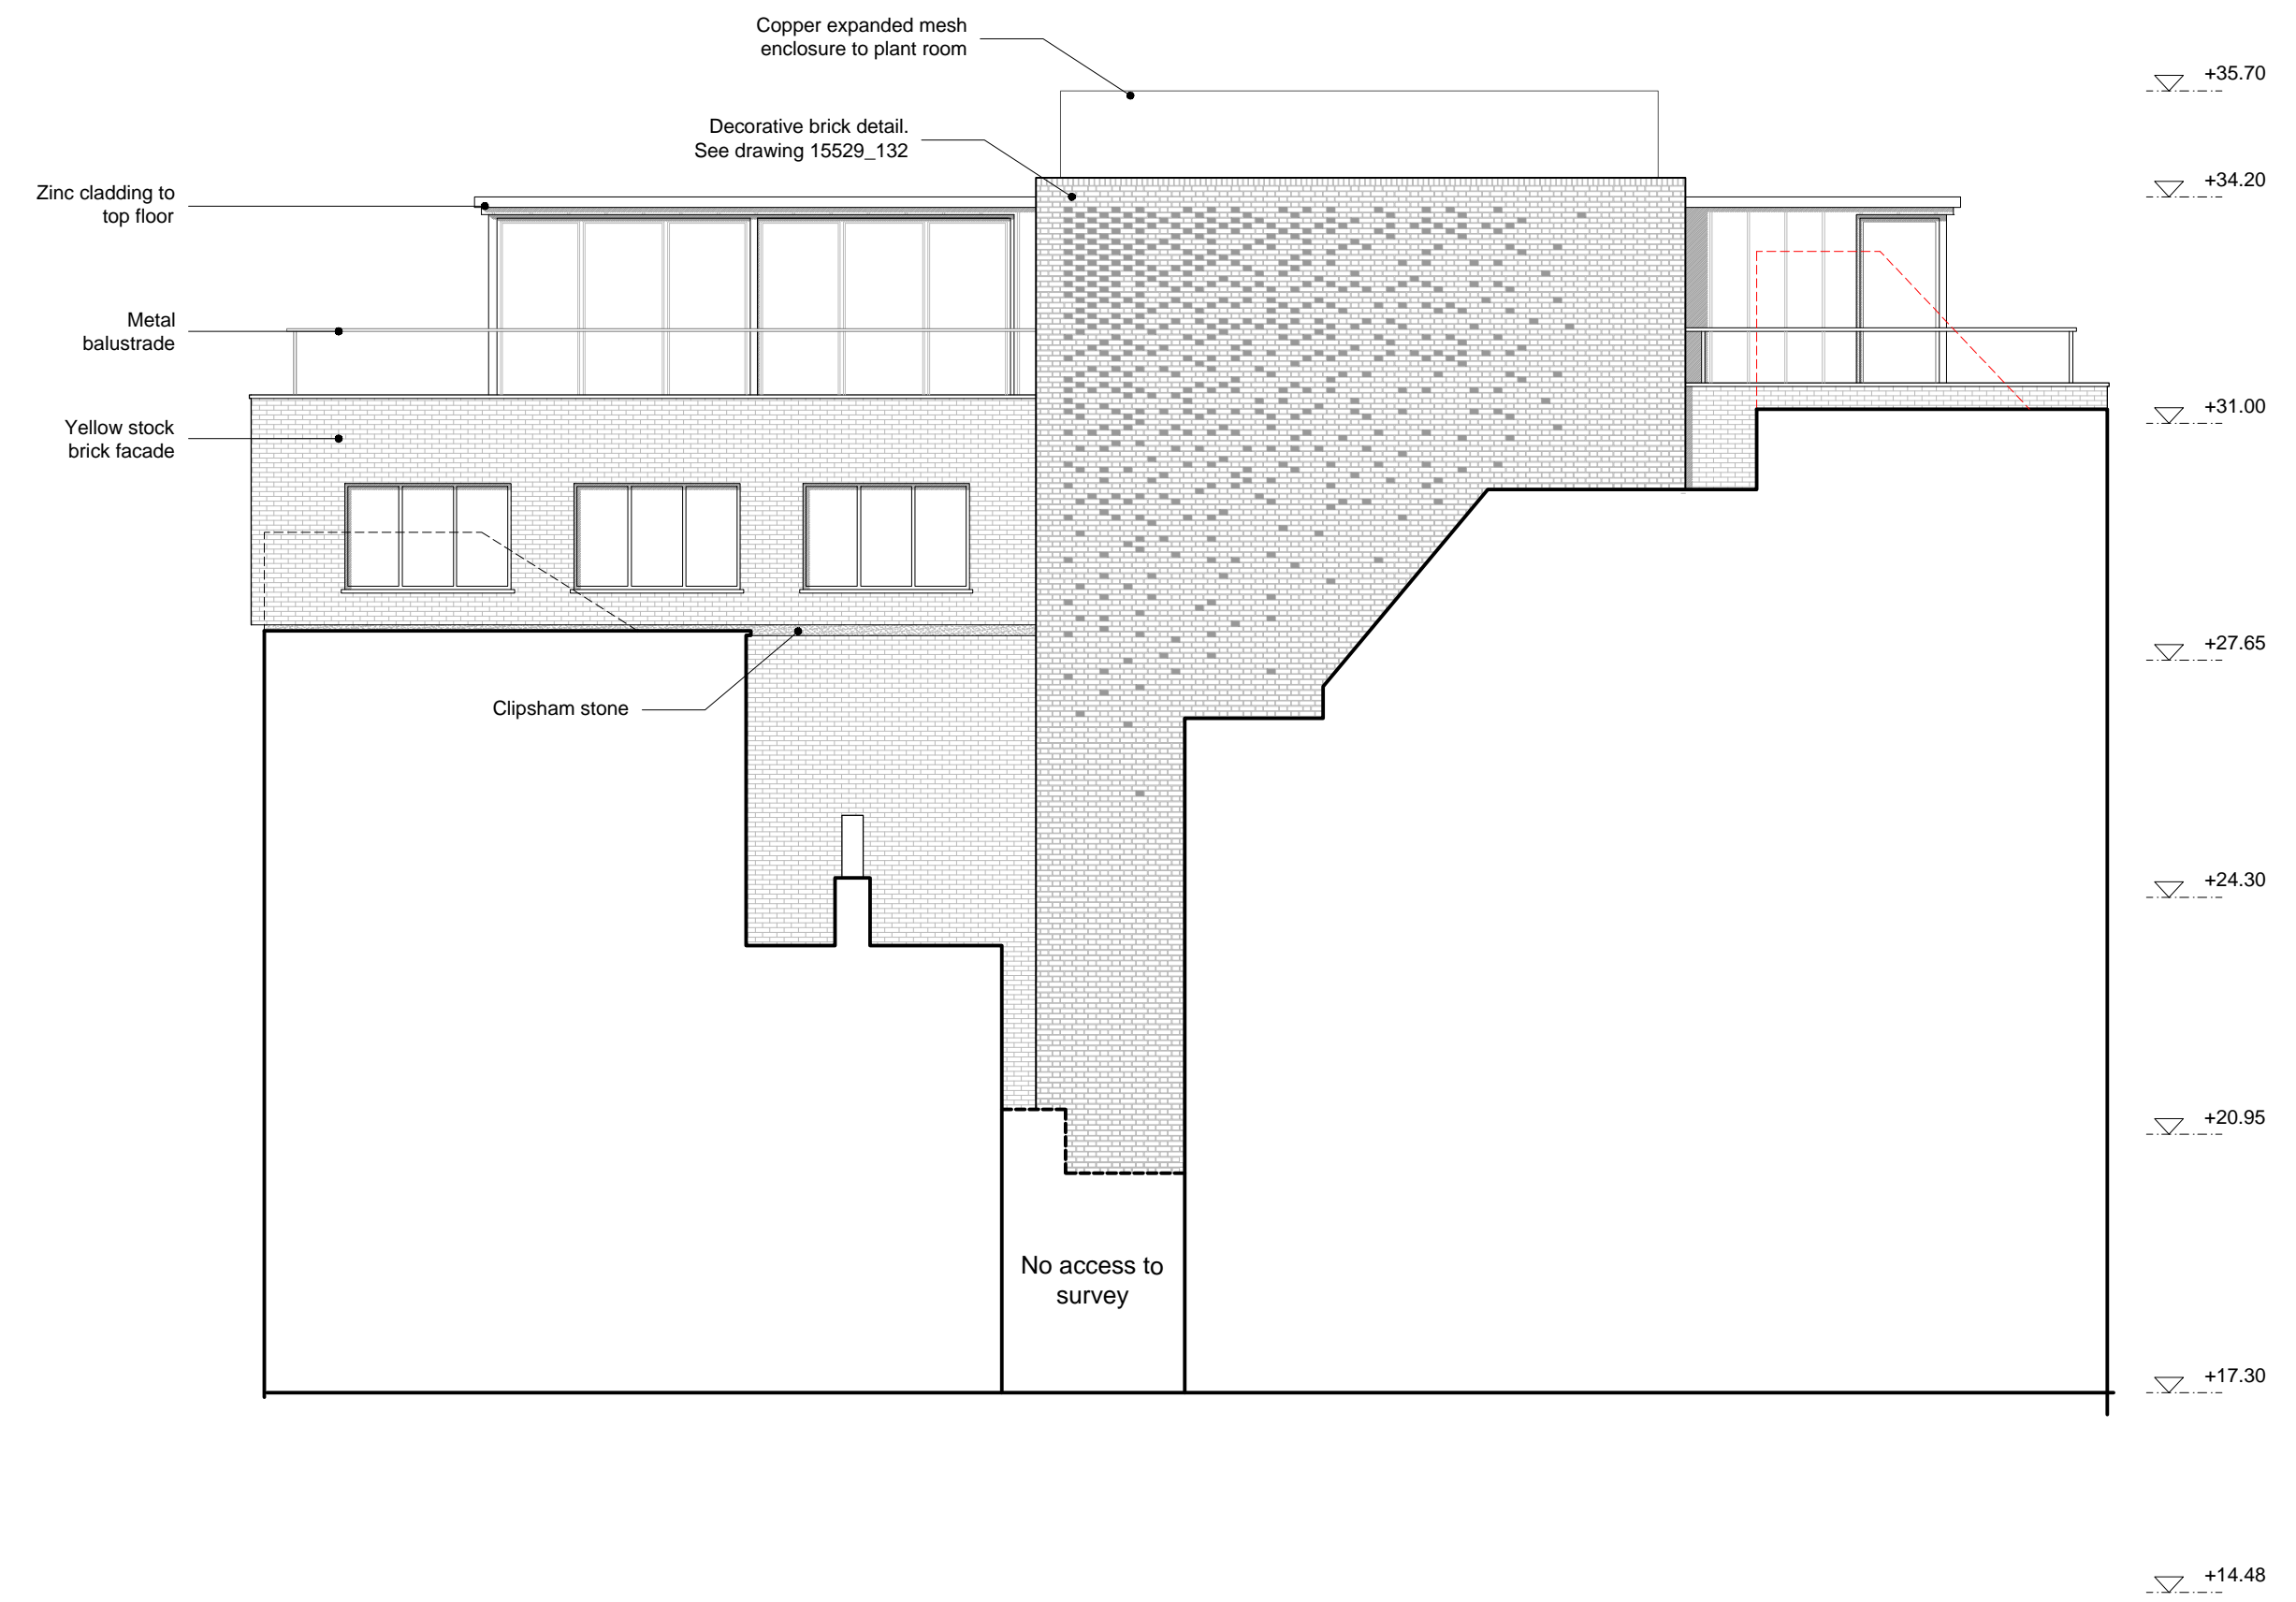

Elevation 2 - Bleeding Heart Yard

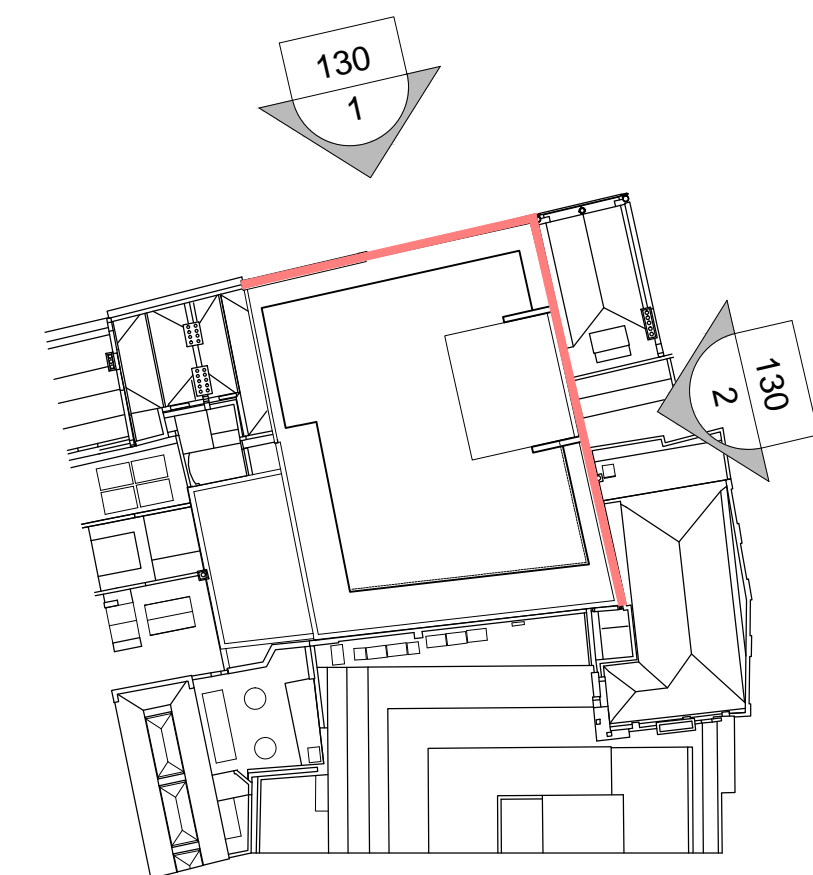

1:100 1 2 5m

P0	Planning	12.02.16
Rev	Issue	Date

**Frost Architects**

PROJECT  
12 - 14 Greville Street  
EC1N 8SB

DRAWING  
Proposed Elevations 1 and 2

Status **PLANNING**

SCALE	SIZE
<b>1:100</b>	<b>A1</b>
	DRAWN BY <b>EQH</b>

PROJECT NO.	DRAWING NO.	REV.
<b>15229</b>	<b>130</b>	<b>D0</b>