

Notes:
1) All dimensions to be checked on site.
2) Do not scale from this drawing.

PRELIMINARY


D2	General amendment	08.10.15
D1	General amendment	02.09.15
D0	For comment	21.08.15
Rev	Issue	Date

Frost Architects

PROJECT
12 - 14 Greville Street
EC1N 8SB

DRAWING
Indicative Section 1
OPTION 3

Status	DESIGN
Scale	1:100
Size	A2
Drawn by	EQH
Project No.	15229
Drawing No.	SK3.120
Rev.	D2

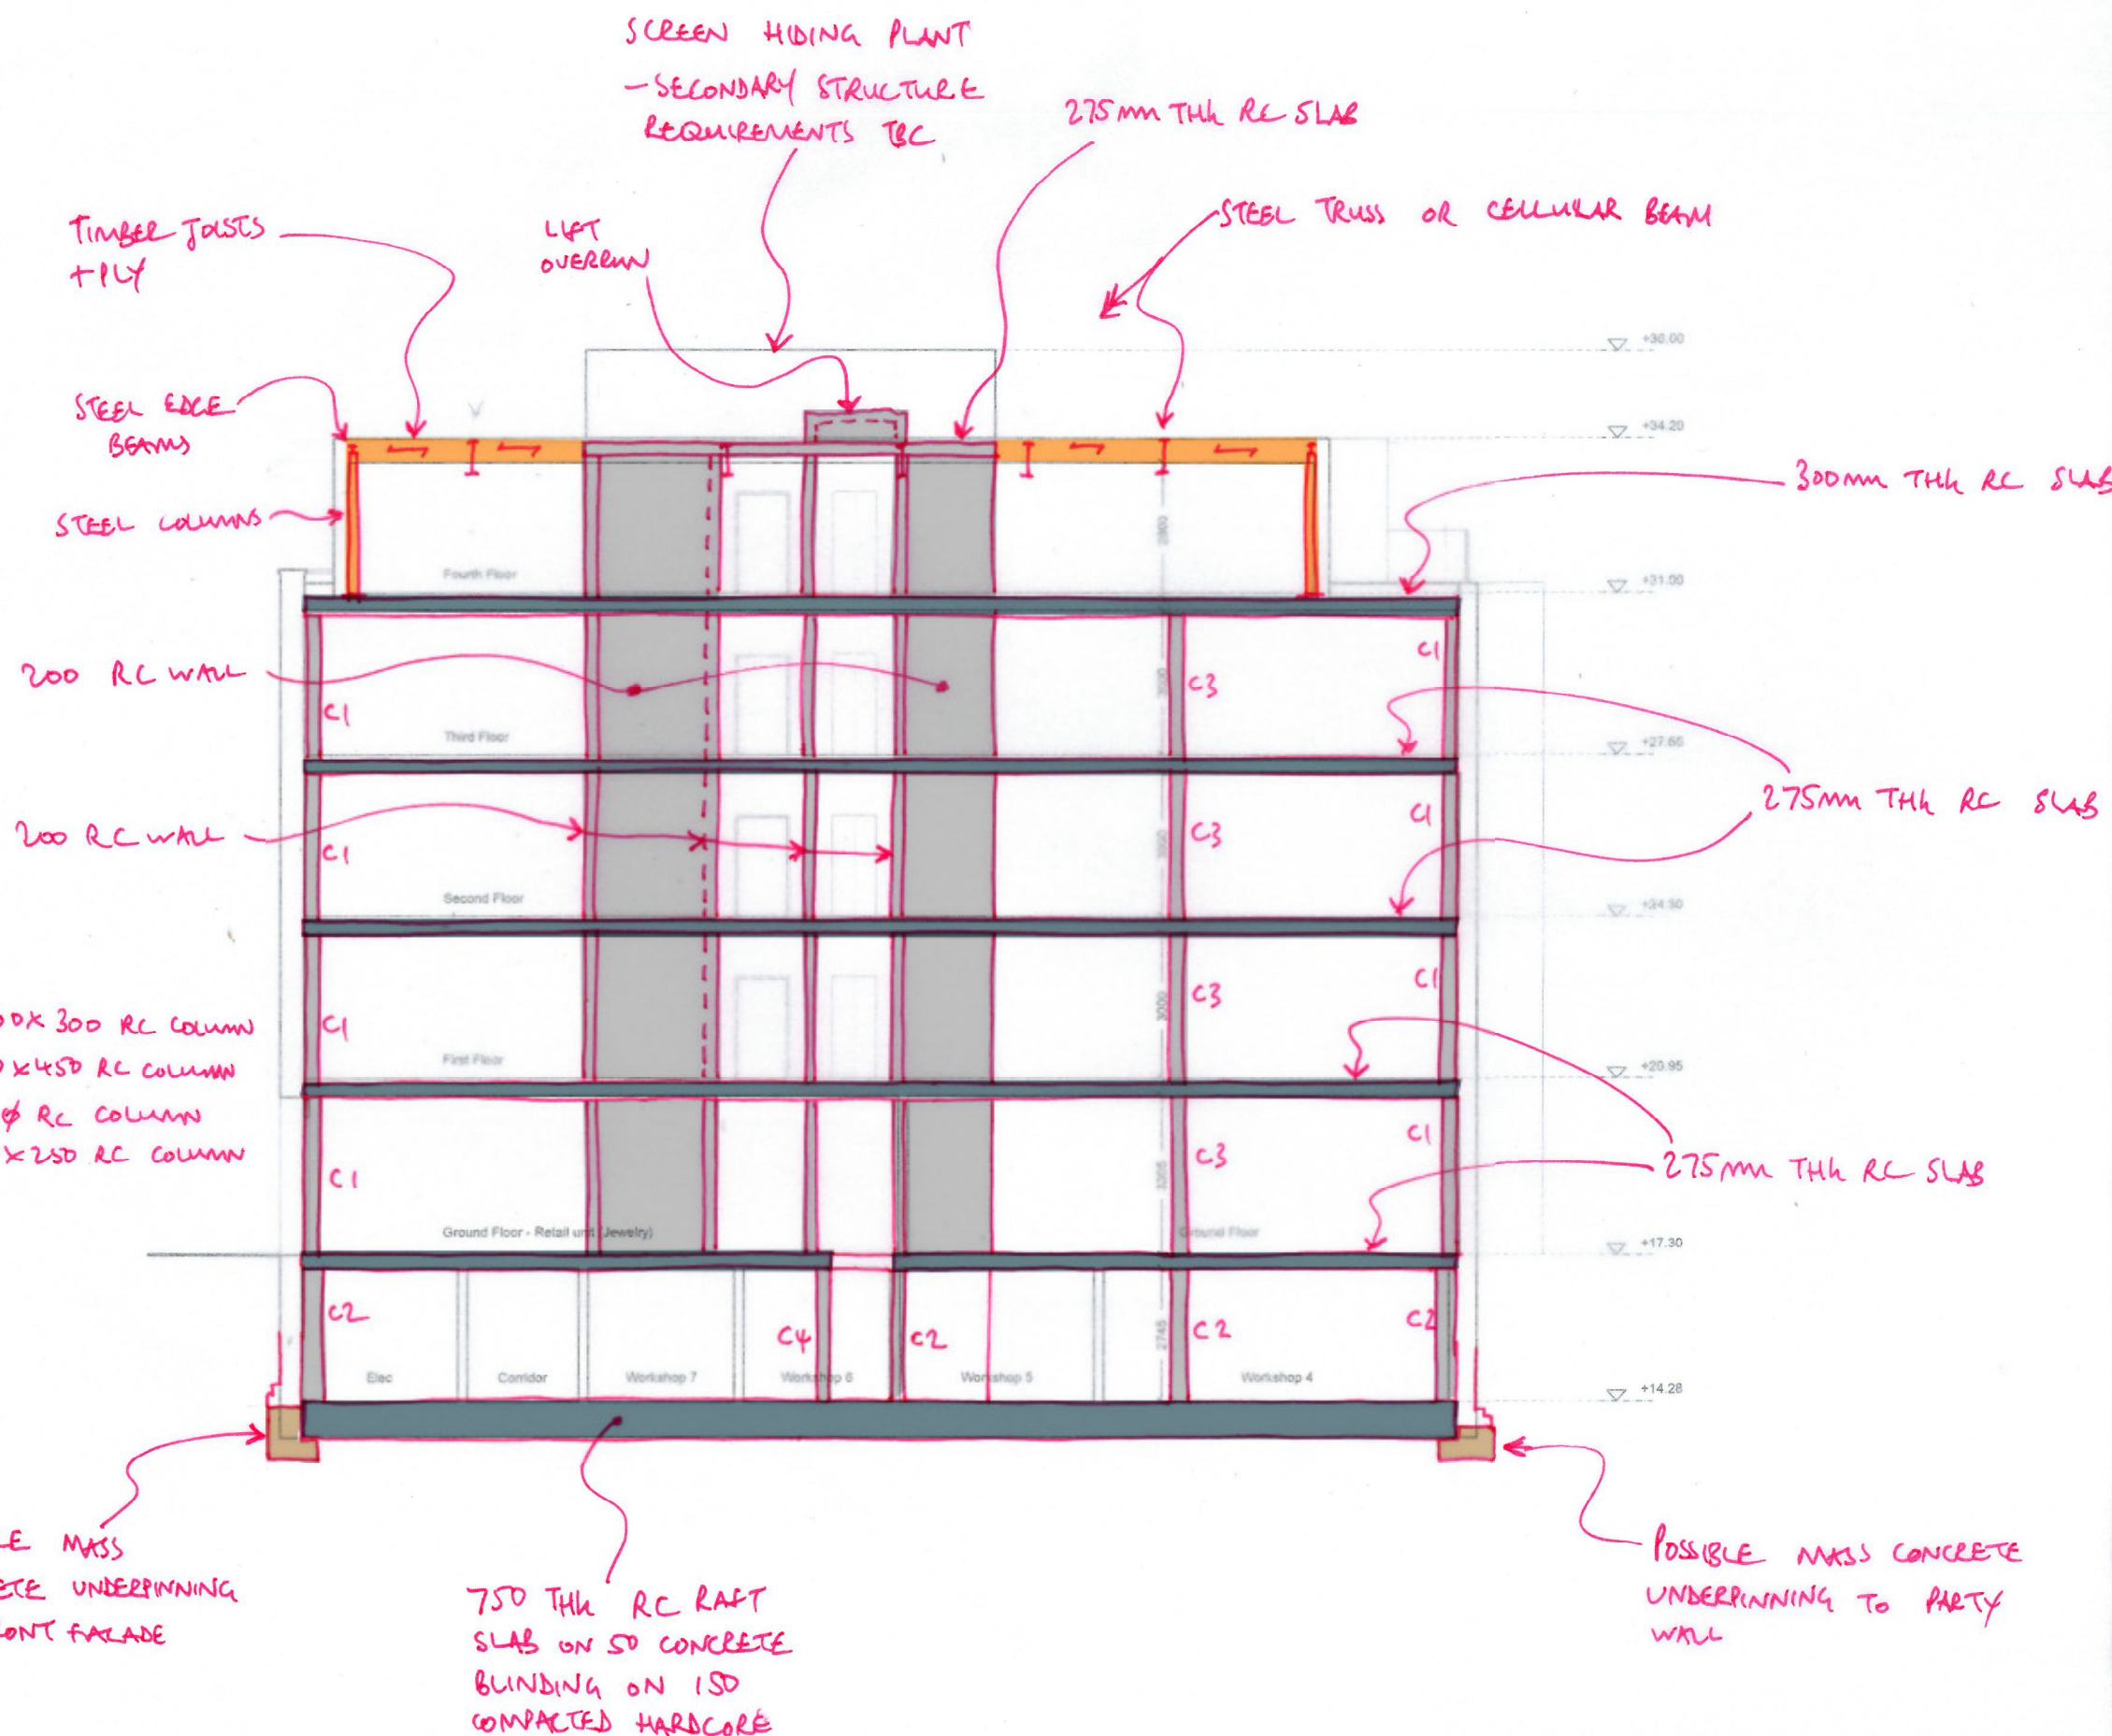

Indicative Section 1
SCALE 1:100

PRICE & MYERS
PRELIMINARY STRUCTURAL INFORMATION
13/11/2015

1:100 1 2 5m