



GROUND FLOOR PLAN

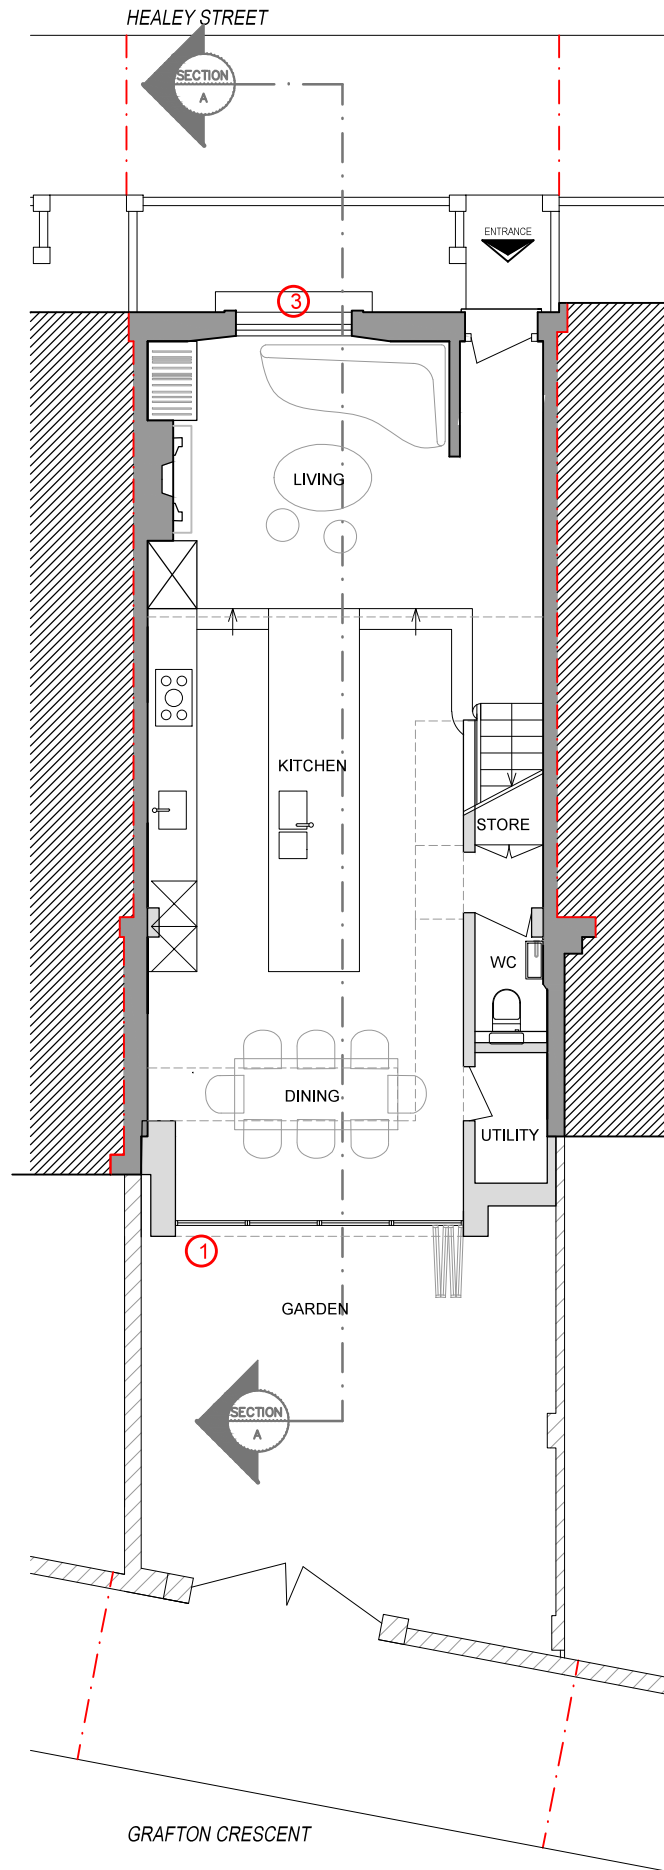

FIRST FLOOR PLAN

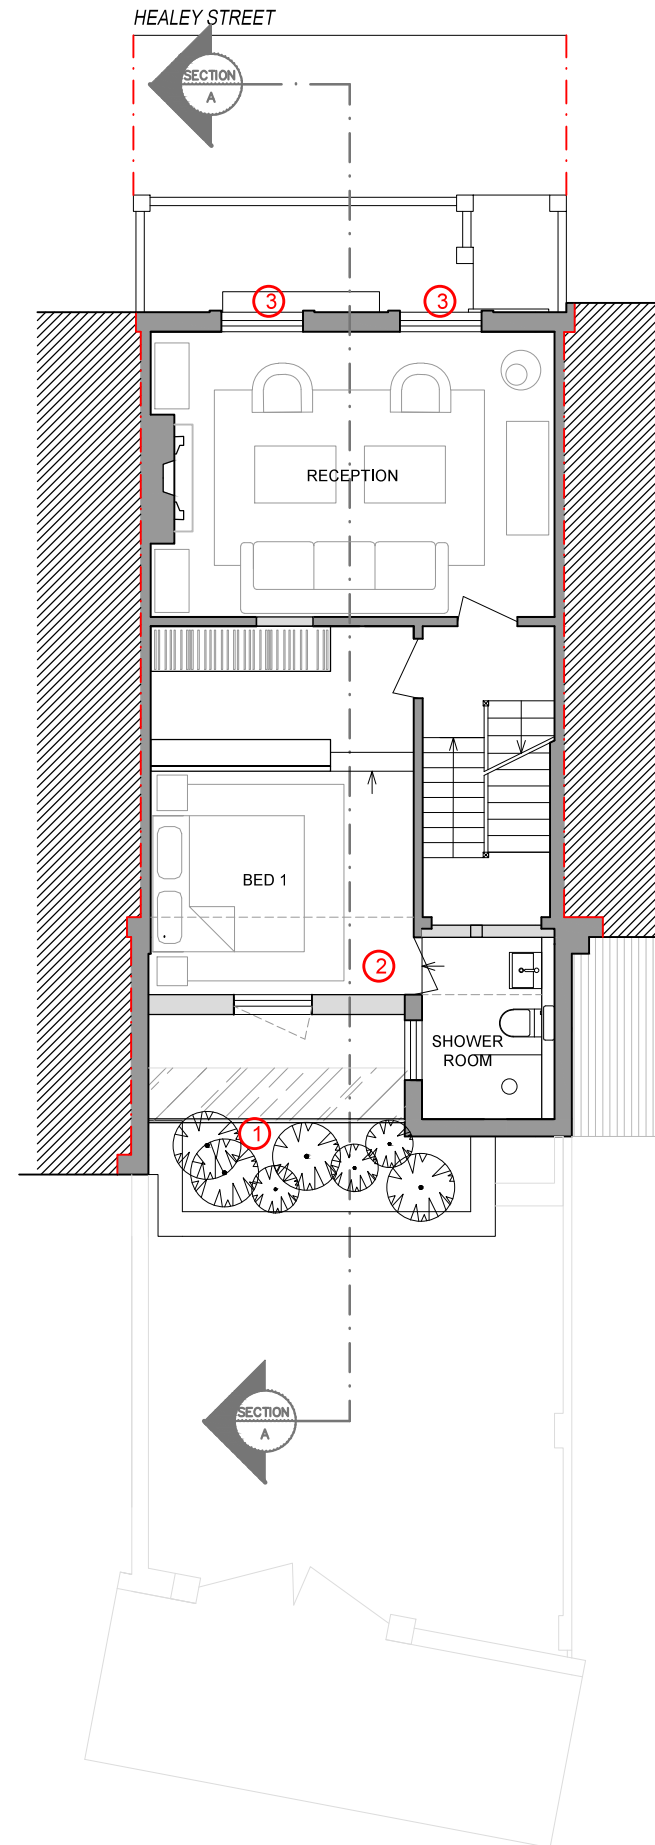

Do not scale off this drawing.
 All indicated dimensions to be checked and verified on site by the Main Contractor before commencement of any fabrication drawings or work whatsoever on site.
 Report all discrepancies to the Architect immediately. This drawing is to be read in conjunction with all the related Architect's and Structural Engineer's drawings, details and all relevant information.

- KEY:**
1. Ground floor extension to replace existing building.
 - 1.1. Brickwork to match existing building.
 - 1.2. Metal framed glass doors.
 - 1.3. Planting to roof.
 - 1.4. Glass rooflight over extension, behind planting
 2. First floor extension in brickwork to match existing building.
 - 2.1. Brickwork to match existing.
 - 2.2. Timber sash window to match existing style.
 - 2.3. Terrace set back from end of closet wing. Balustrade in painted metal.
 3. Existing UPVC windows replaced with timber sashes to match adjacent historic style.

rev.	rev. date	rev. description

TR STUDIO
 ARCHITECTURE + INTERIORS

project 23 HEALEY STREET CAMDEN NW1 8SR		
drwg title Ground Floor Plan First Floor Plan Proposed		
date NOV 2015	drwg no. P01	rev. B
scale @ A1 1:100 @ A3	job no. 049	