

All dimensions to be verified on site by Main Contractor before the start of any shop drawings or work whatsoever either on their own behalf or that of sub-contractors.


Report any discrepancies to the Contract Administrator at once.

This drawing is to be read with all relevant Architect's and Engineer's drawings and other relevant information.

© Ingleton Wood LLP

LEGEND:

DO NOT SCALE

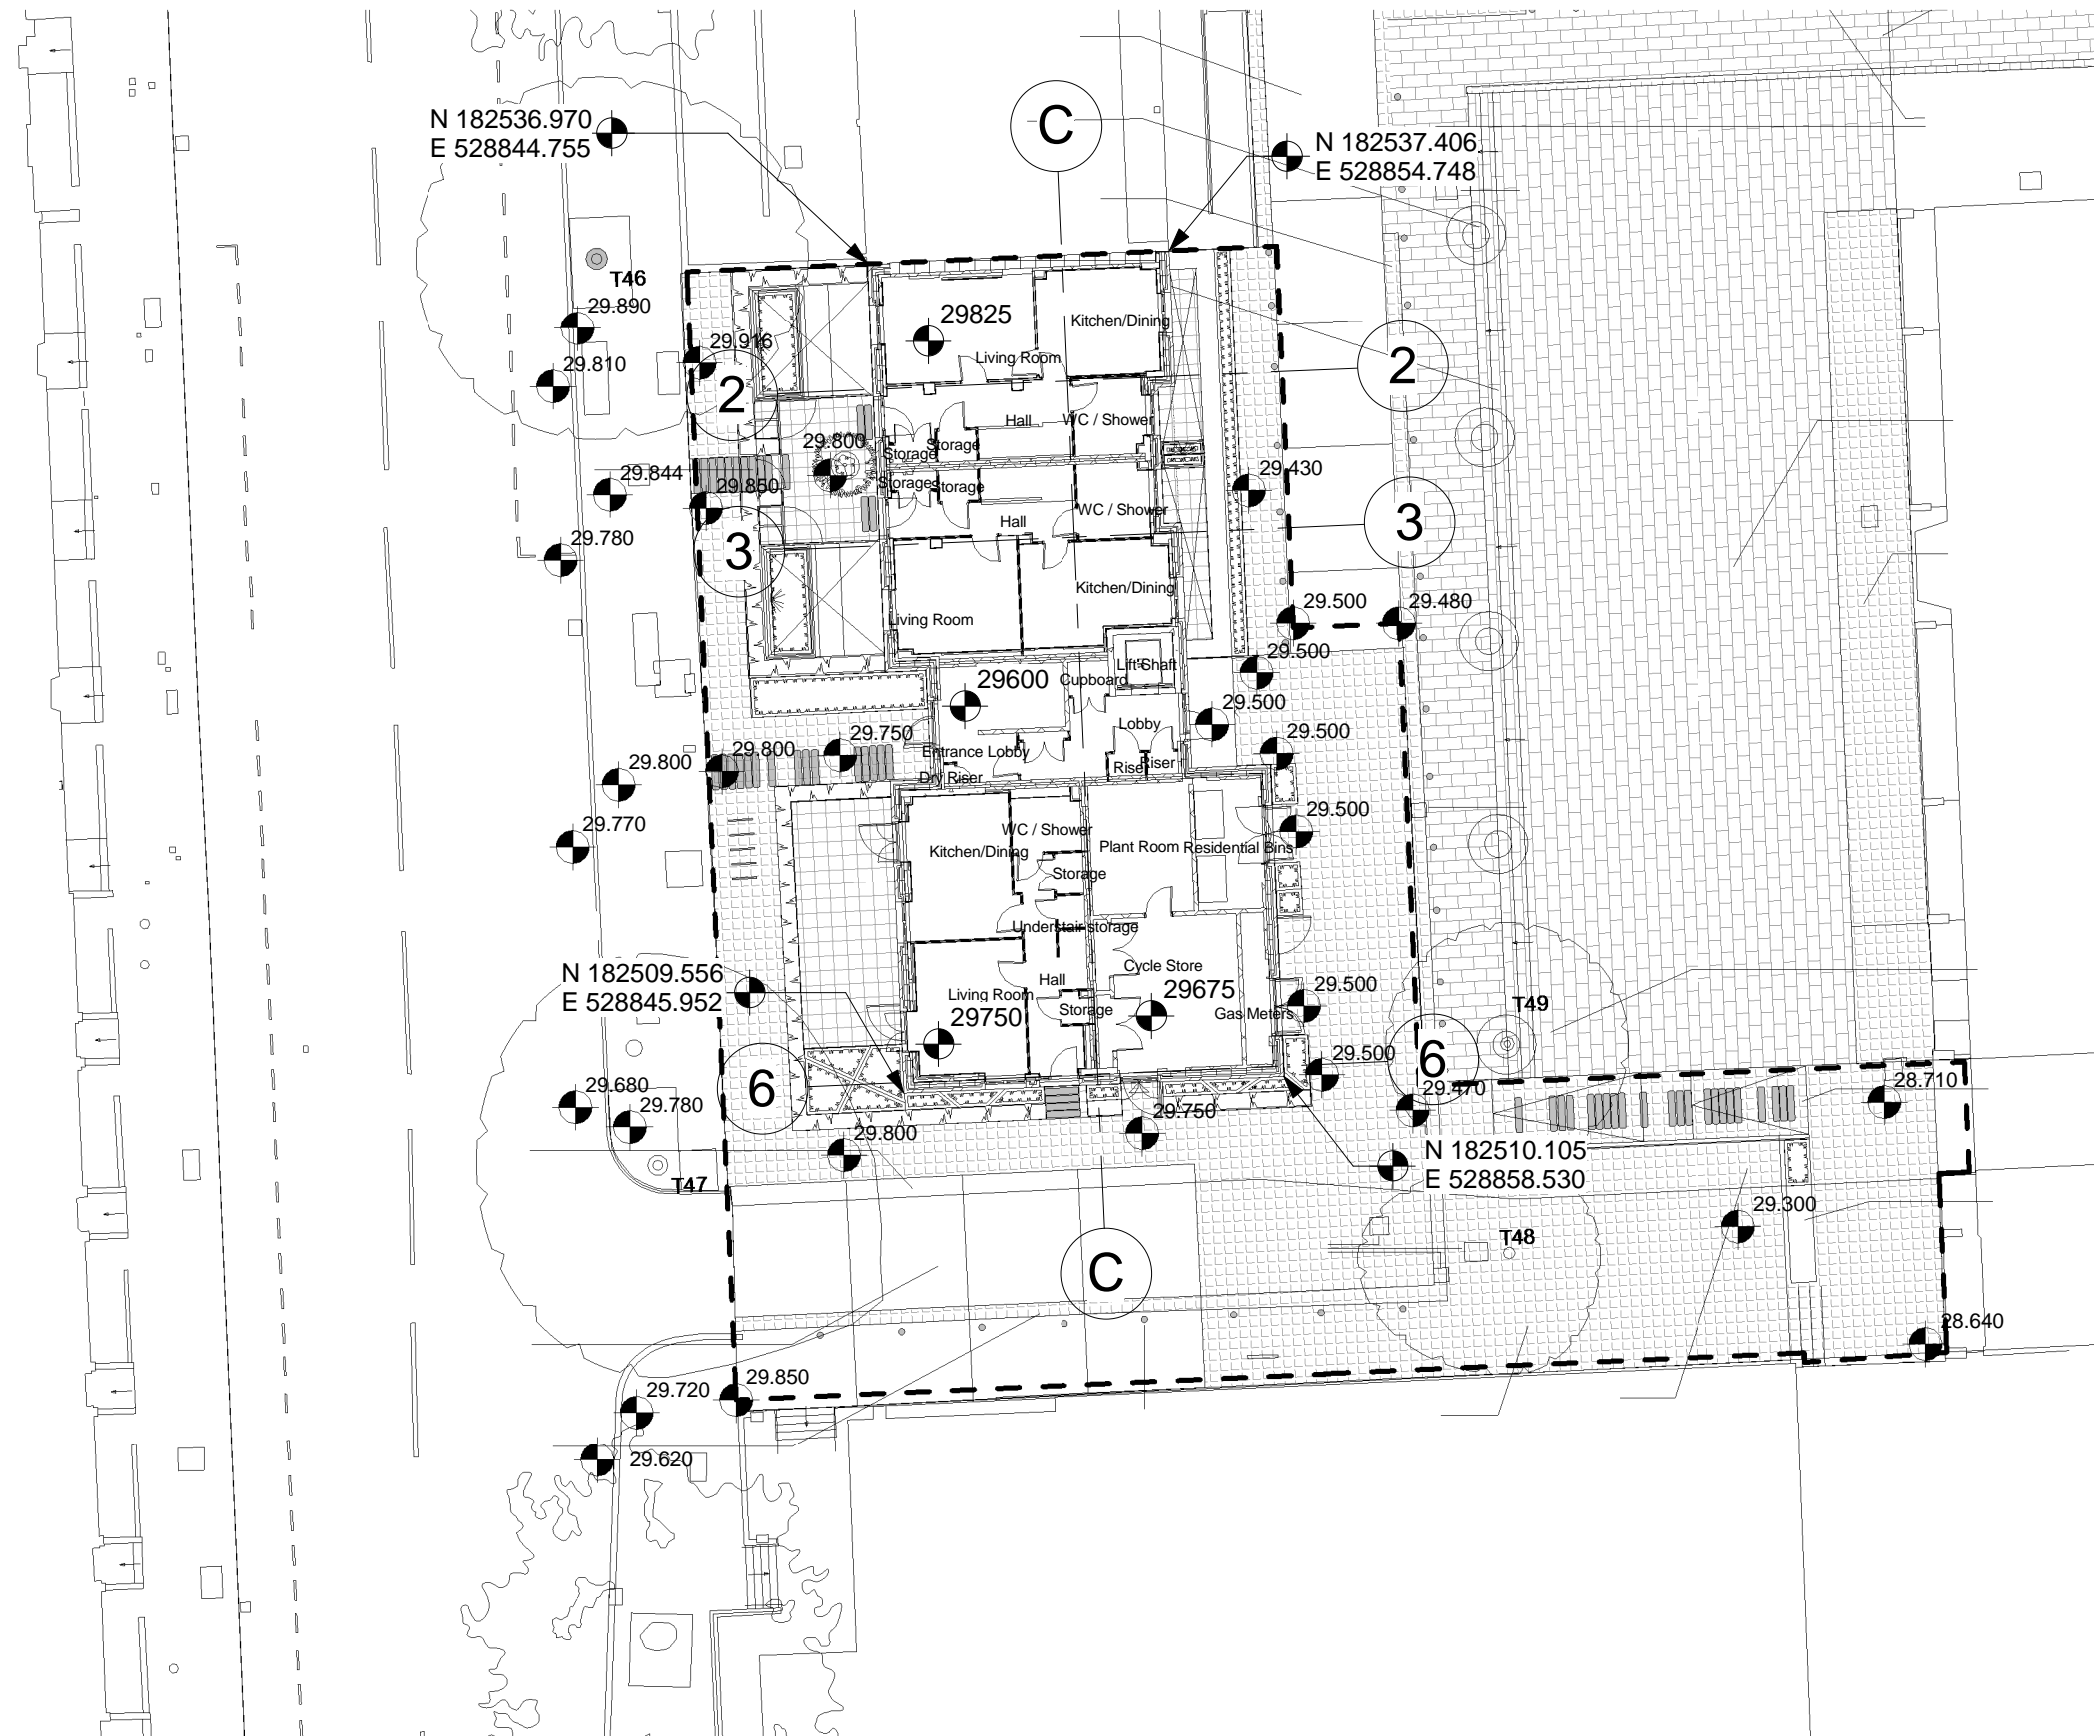

Site Wide Plan

1 : 250

C	26.02.16	Amended	AA	JR
B	16.02.16	Issued for Information	AA	JR
A	09.02.16	First Issue	LS	JR
Rev:	Date:	Description:	Chk:	Apr:

Scale @ A3:	Issuing Office:	Project Number:
1 : 250	London	84923

Status:	Purpose of Issue:
S1	Work In Progress



London
 1 Alie Street
 London E1 8DE
 T: 020 7680 4400
 www.ingletonwood.co.uk

Billericay
 Cambridge
 Colchester
 London
 Norwich

Project:
 Regents Park Estate
 Plot 6 - Cape Of Good Hope

Drawing Title:
 Site Wide Plan

Client:
 Lovell Partnership Ltd.

File Ref:
 COGH - IW - XX - ZZ - DR - A - 10.0.10

Revision:
 C