

All dimensions to be verified on site by Main Contractor before the start of any shop drawings or work whatsoever either on their own behalf or that of sub-contractors.


Report any discrepancies to the Contract Administrator at once.

This drawing is to be read with all relevant Architect's and Engineer's drawings and other relevant information.

© Ingleton Wood LLP

LEGEND:

DO NOT SCALE

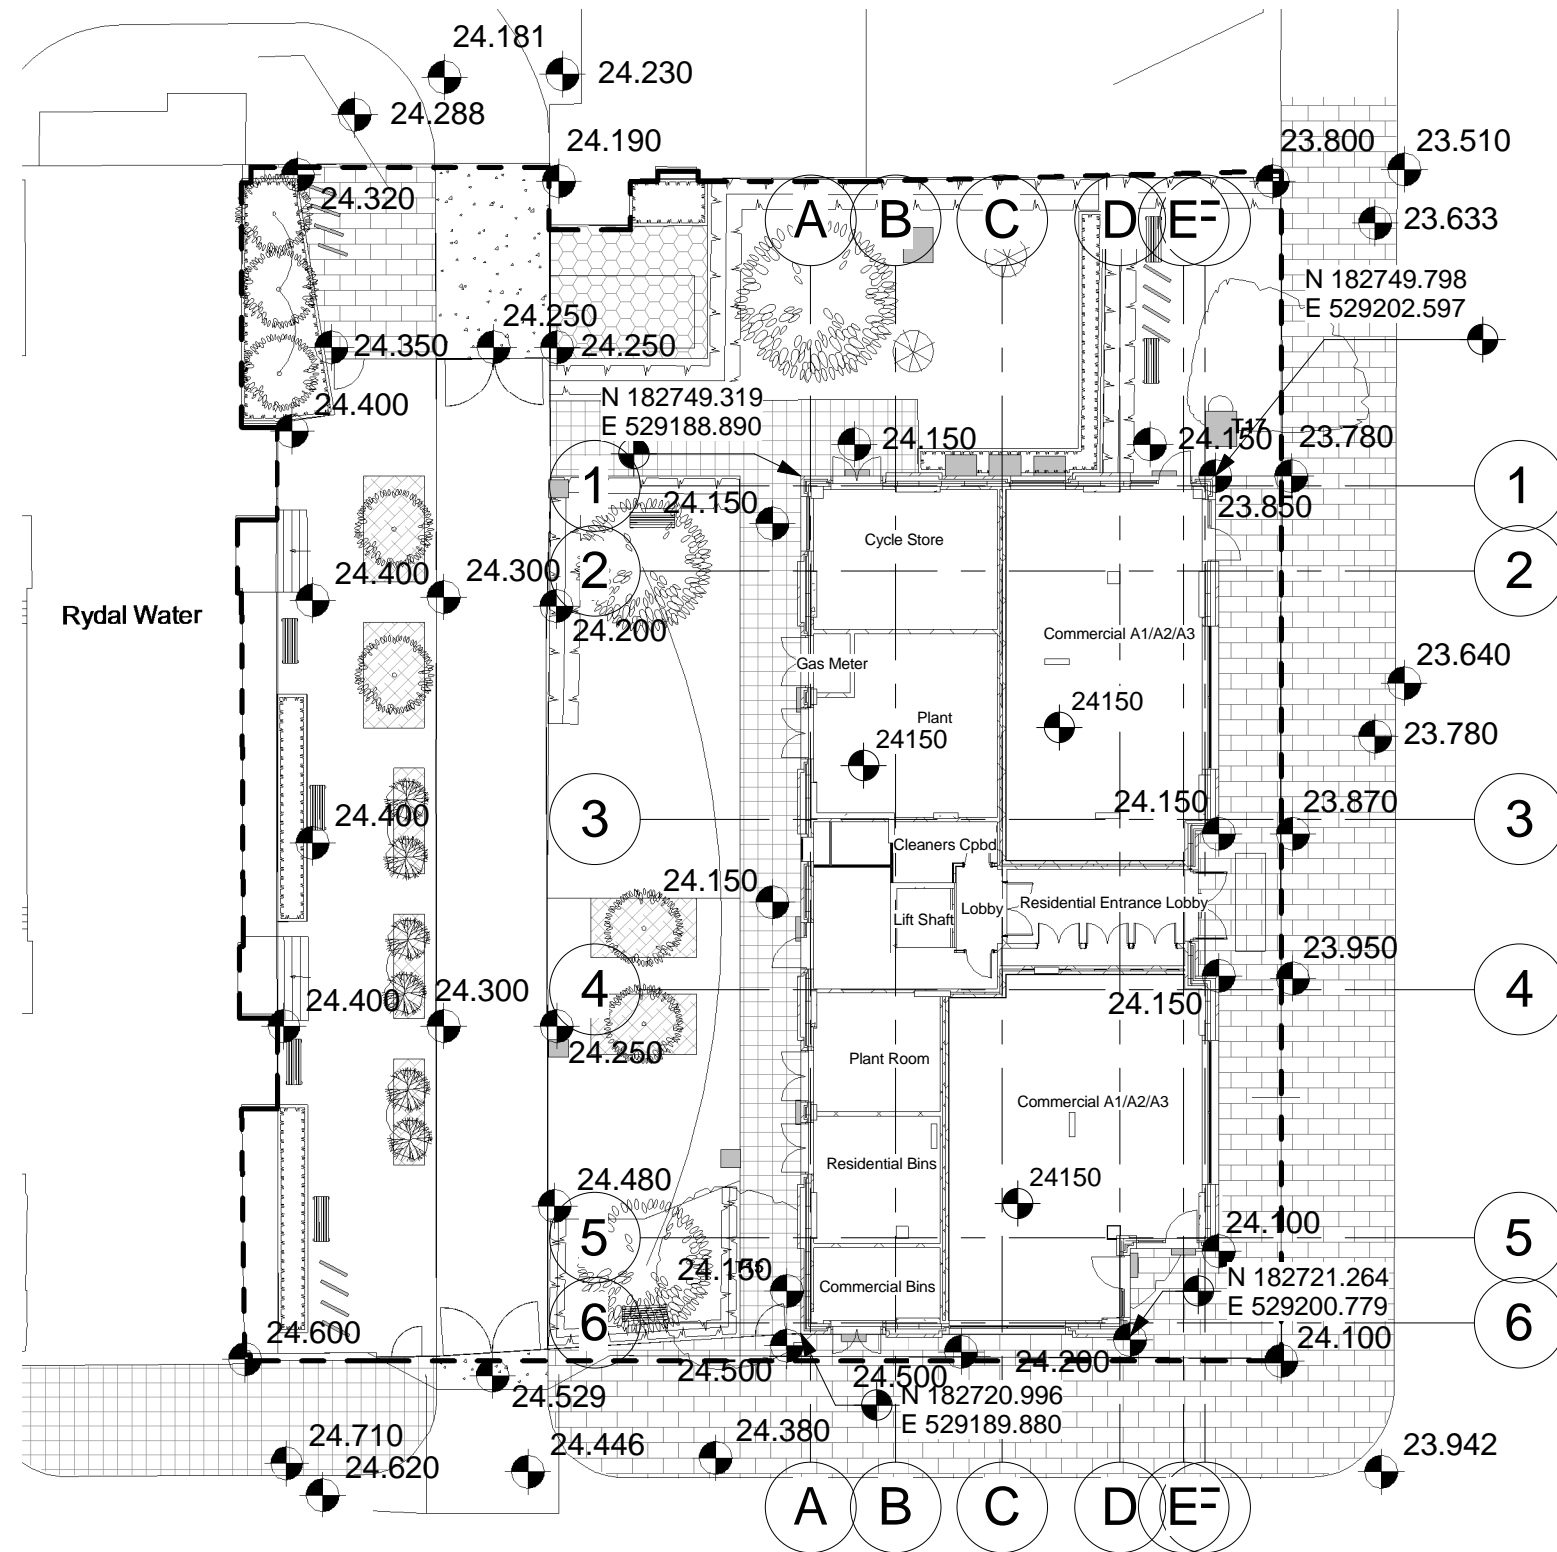

C	26.02.16	Plasterboard build ups amended	LS	JR
B	16.02.16	Issued for information	LS	JR
A	09.02.16	First Issue	JR	LS
Rev:	Date:	Description:	Chk:	Apr:

Scale @ A3:	Issuing Office:	Project Number:
1 : 250	London	84923

Status:	Purpose of Issue:
S1	Work In Progress



London
1 Alie Street
London E1 8DE

Billericay
Cambridge
Colchester
London
Norwich

T: 020 7680 4400
www.ingletonwood.co.uk

Project:
Regents Park Estate
Plot 2 - Rydal Water Open Space

Drawing Title:
Site Wide Plan

Client:
Lovell Partnership Ltd.

File Ref:
RWOS - IW - XX - ZZ - DR - A - 10.0.10

Revision:
C

Site Wide Plan

1 : 250