




3

1

Greville

Elnoar Haseen Tel: 07870 699937 arch@elnoarhaseen.com	
Site Address: 3A Greville Place London NW6 5JP	August 2014 Location Plan 3A GRE L100
	1:200 @ A3

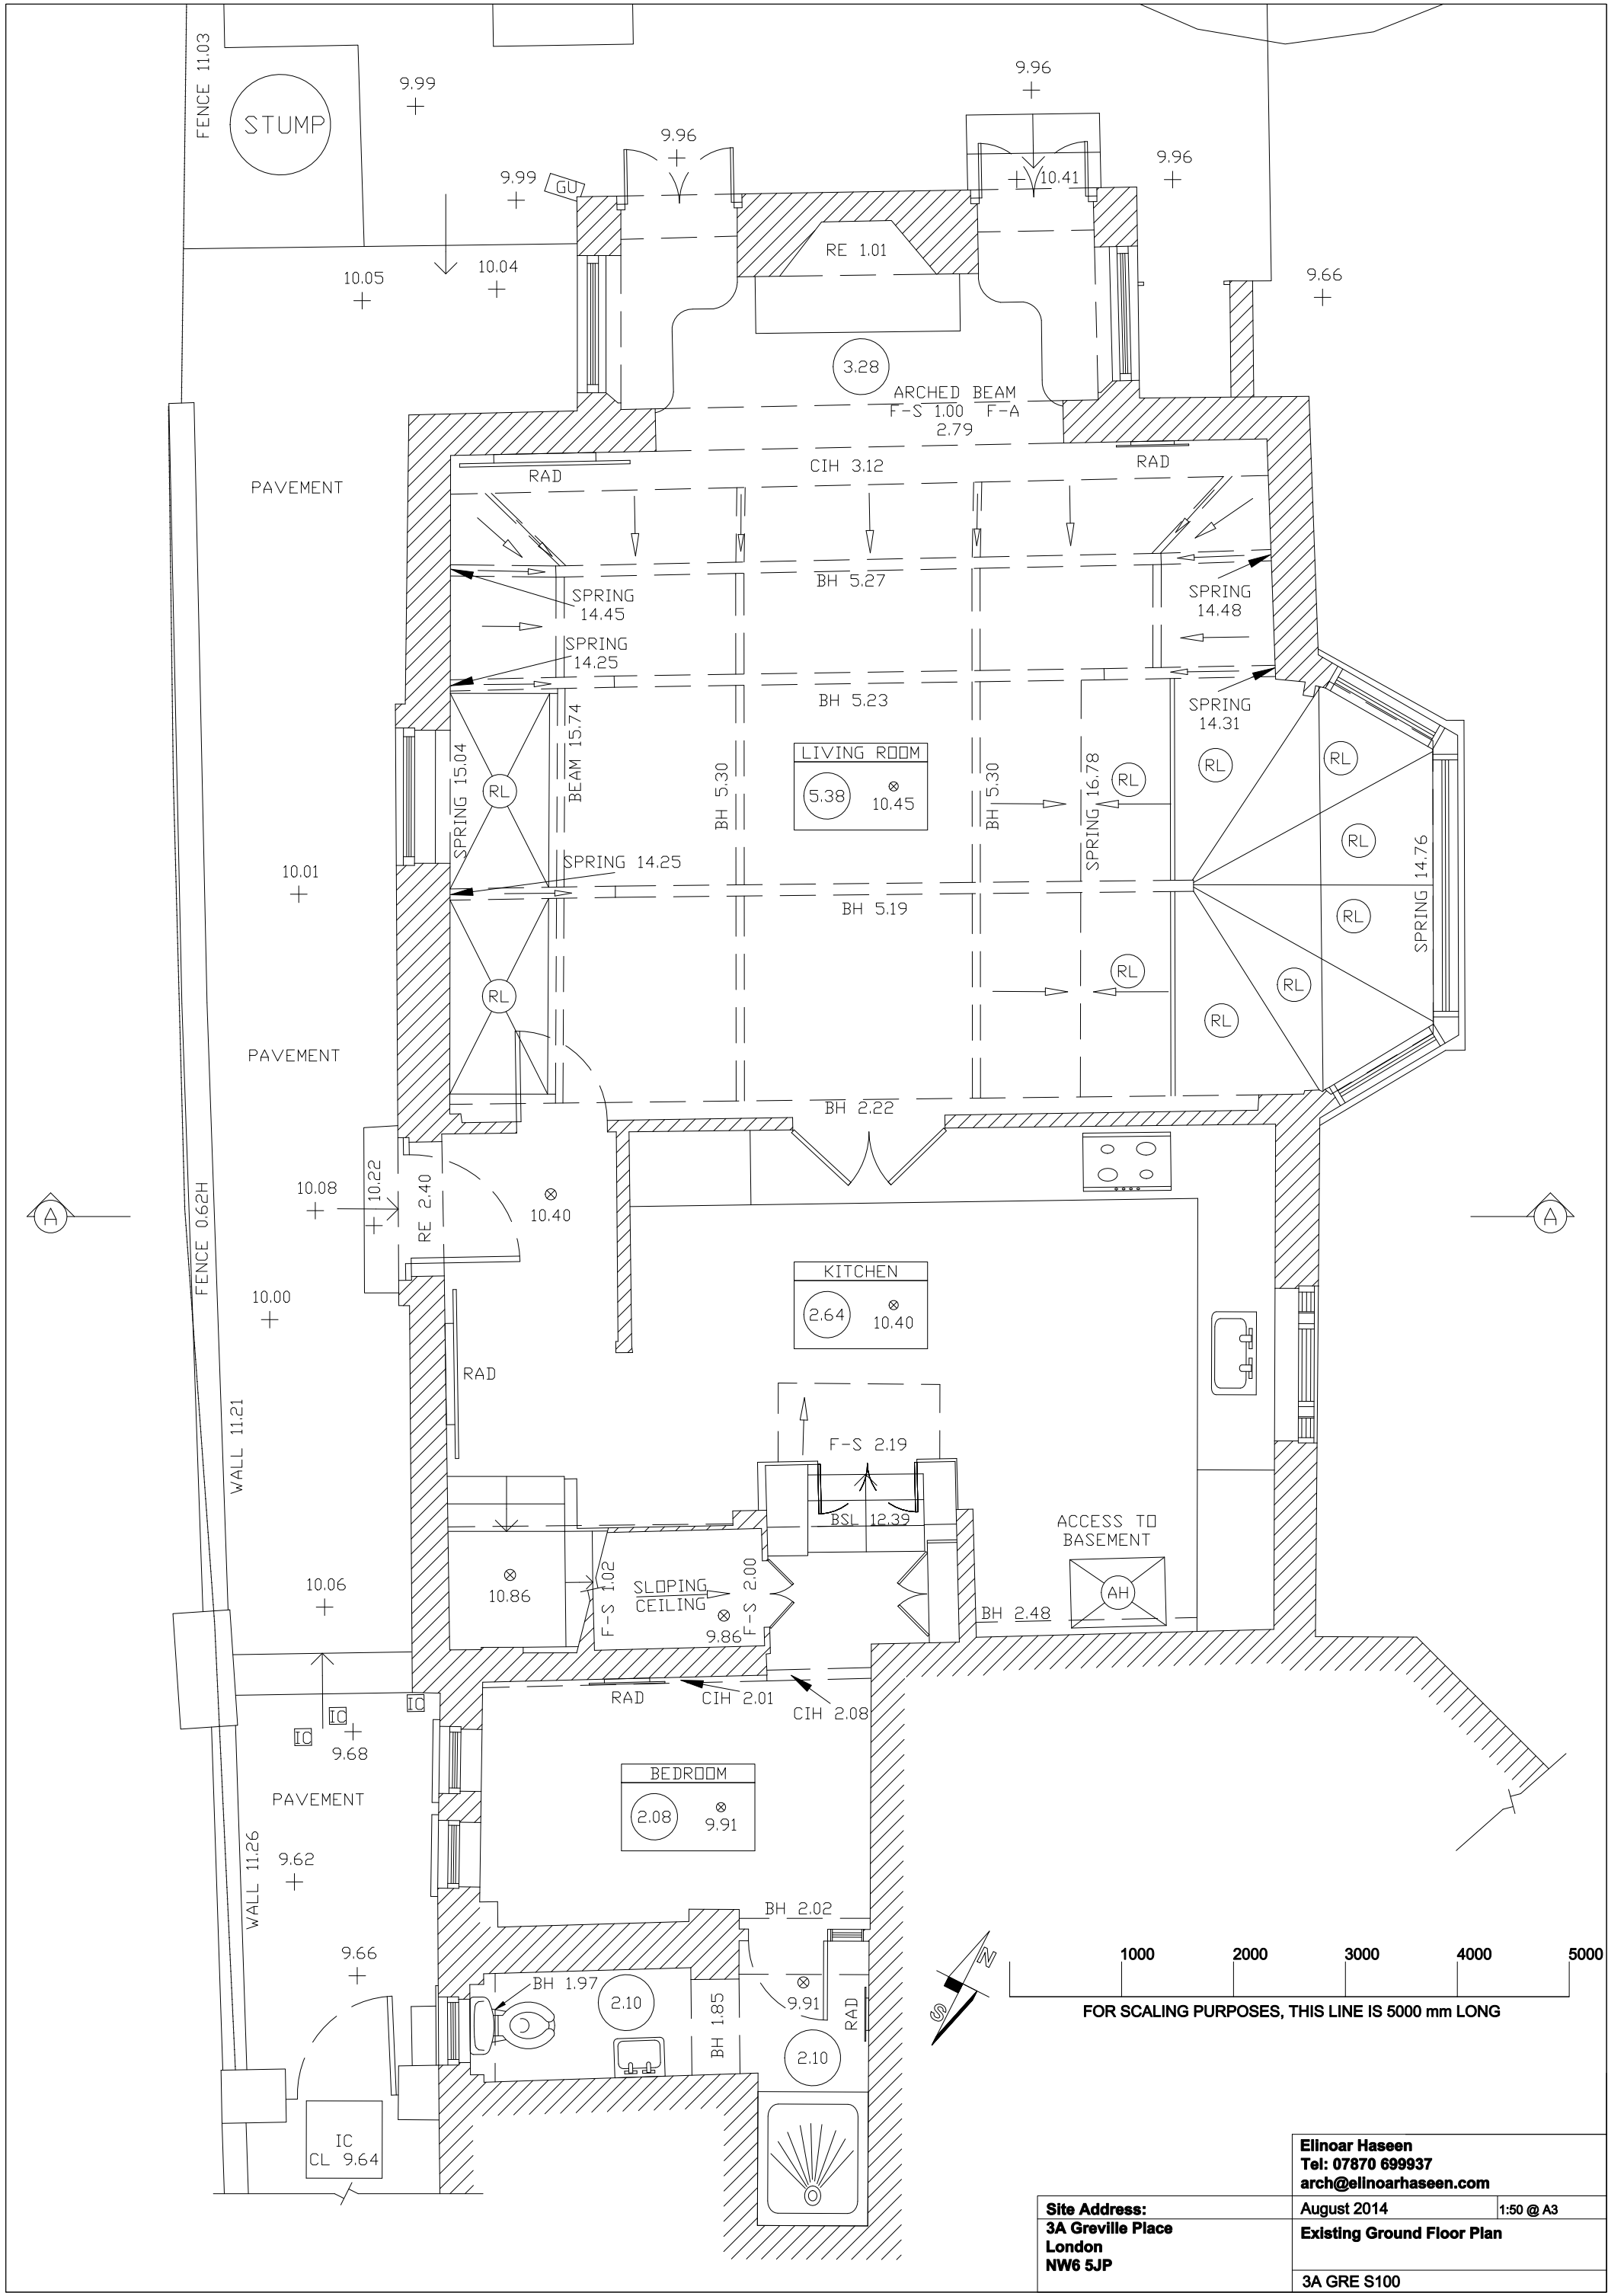


Elinoar Haseen
 Tel: 07870 699937
 arch@elinoarhaseen.com

Site Address:
 3A Greville Place
 London
 NW6 5JP

August 2014
 Existing Ground Floor Plan
 3A GRE S100

1:50 @ A3

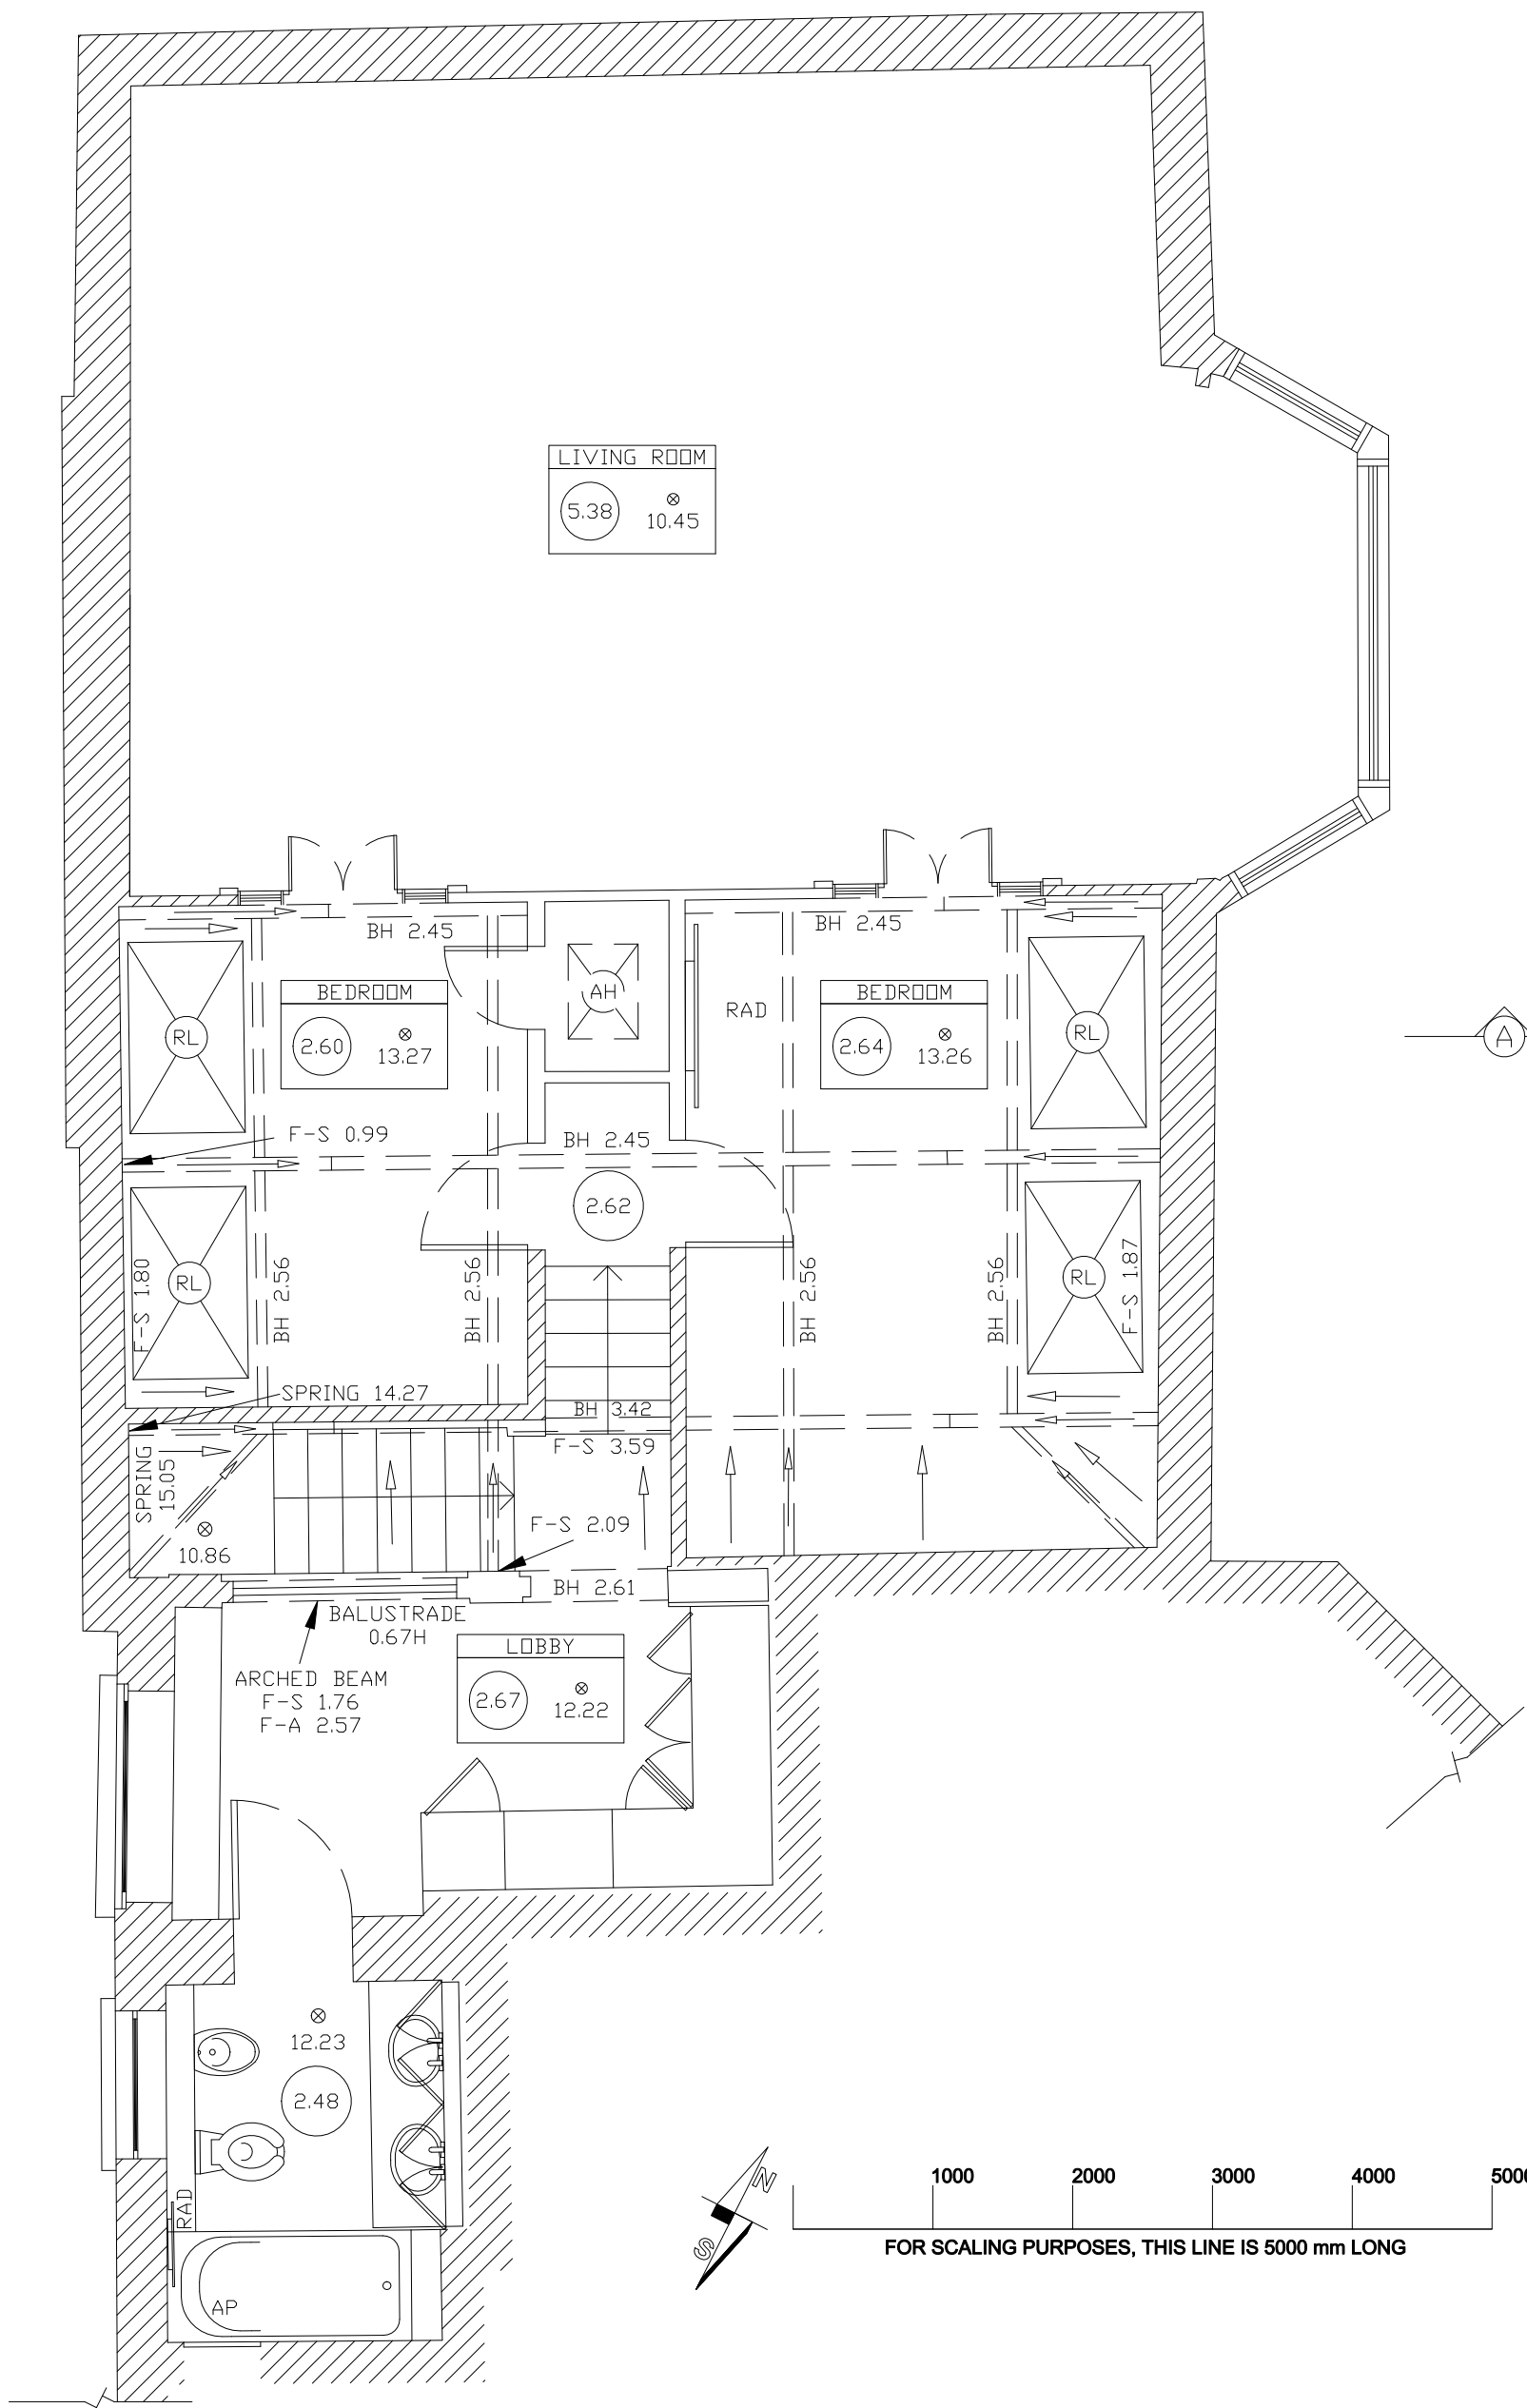


Elnoar Haseen
 Tel: 07870 699937
 arch@elnoarhaseen.com

Site Address:
 3A Greville Place
 London
 NW6 5JP

August 2014 1:50 @ A3

Existing First Floor Plan


3A GRE S101

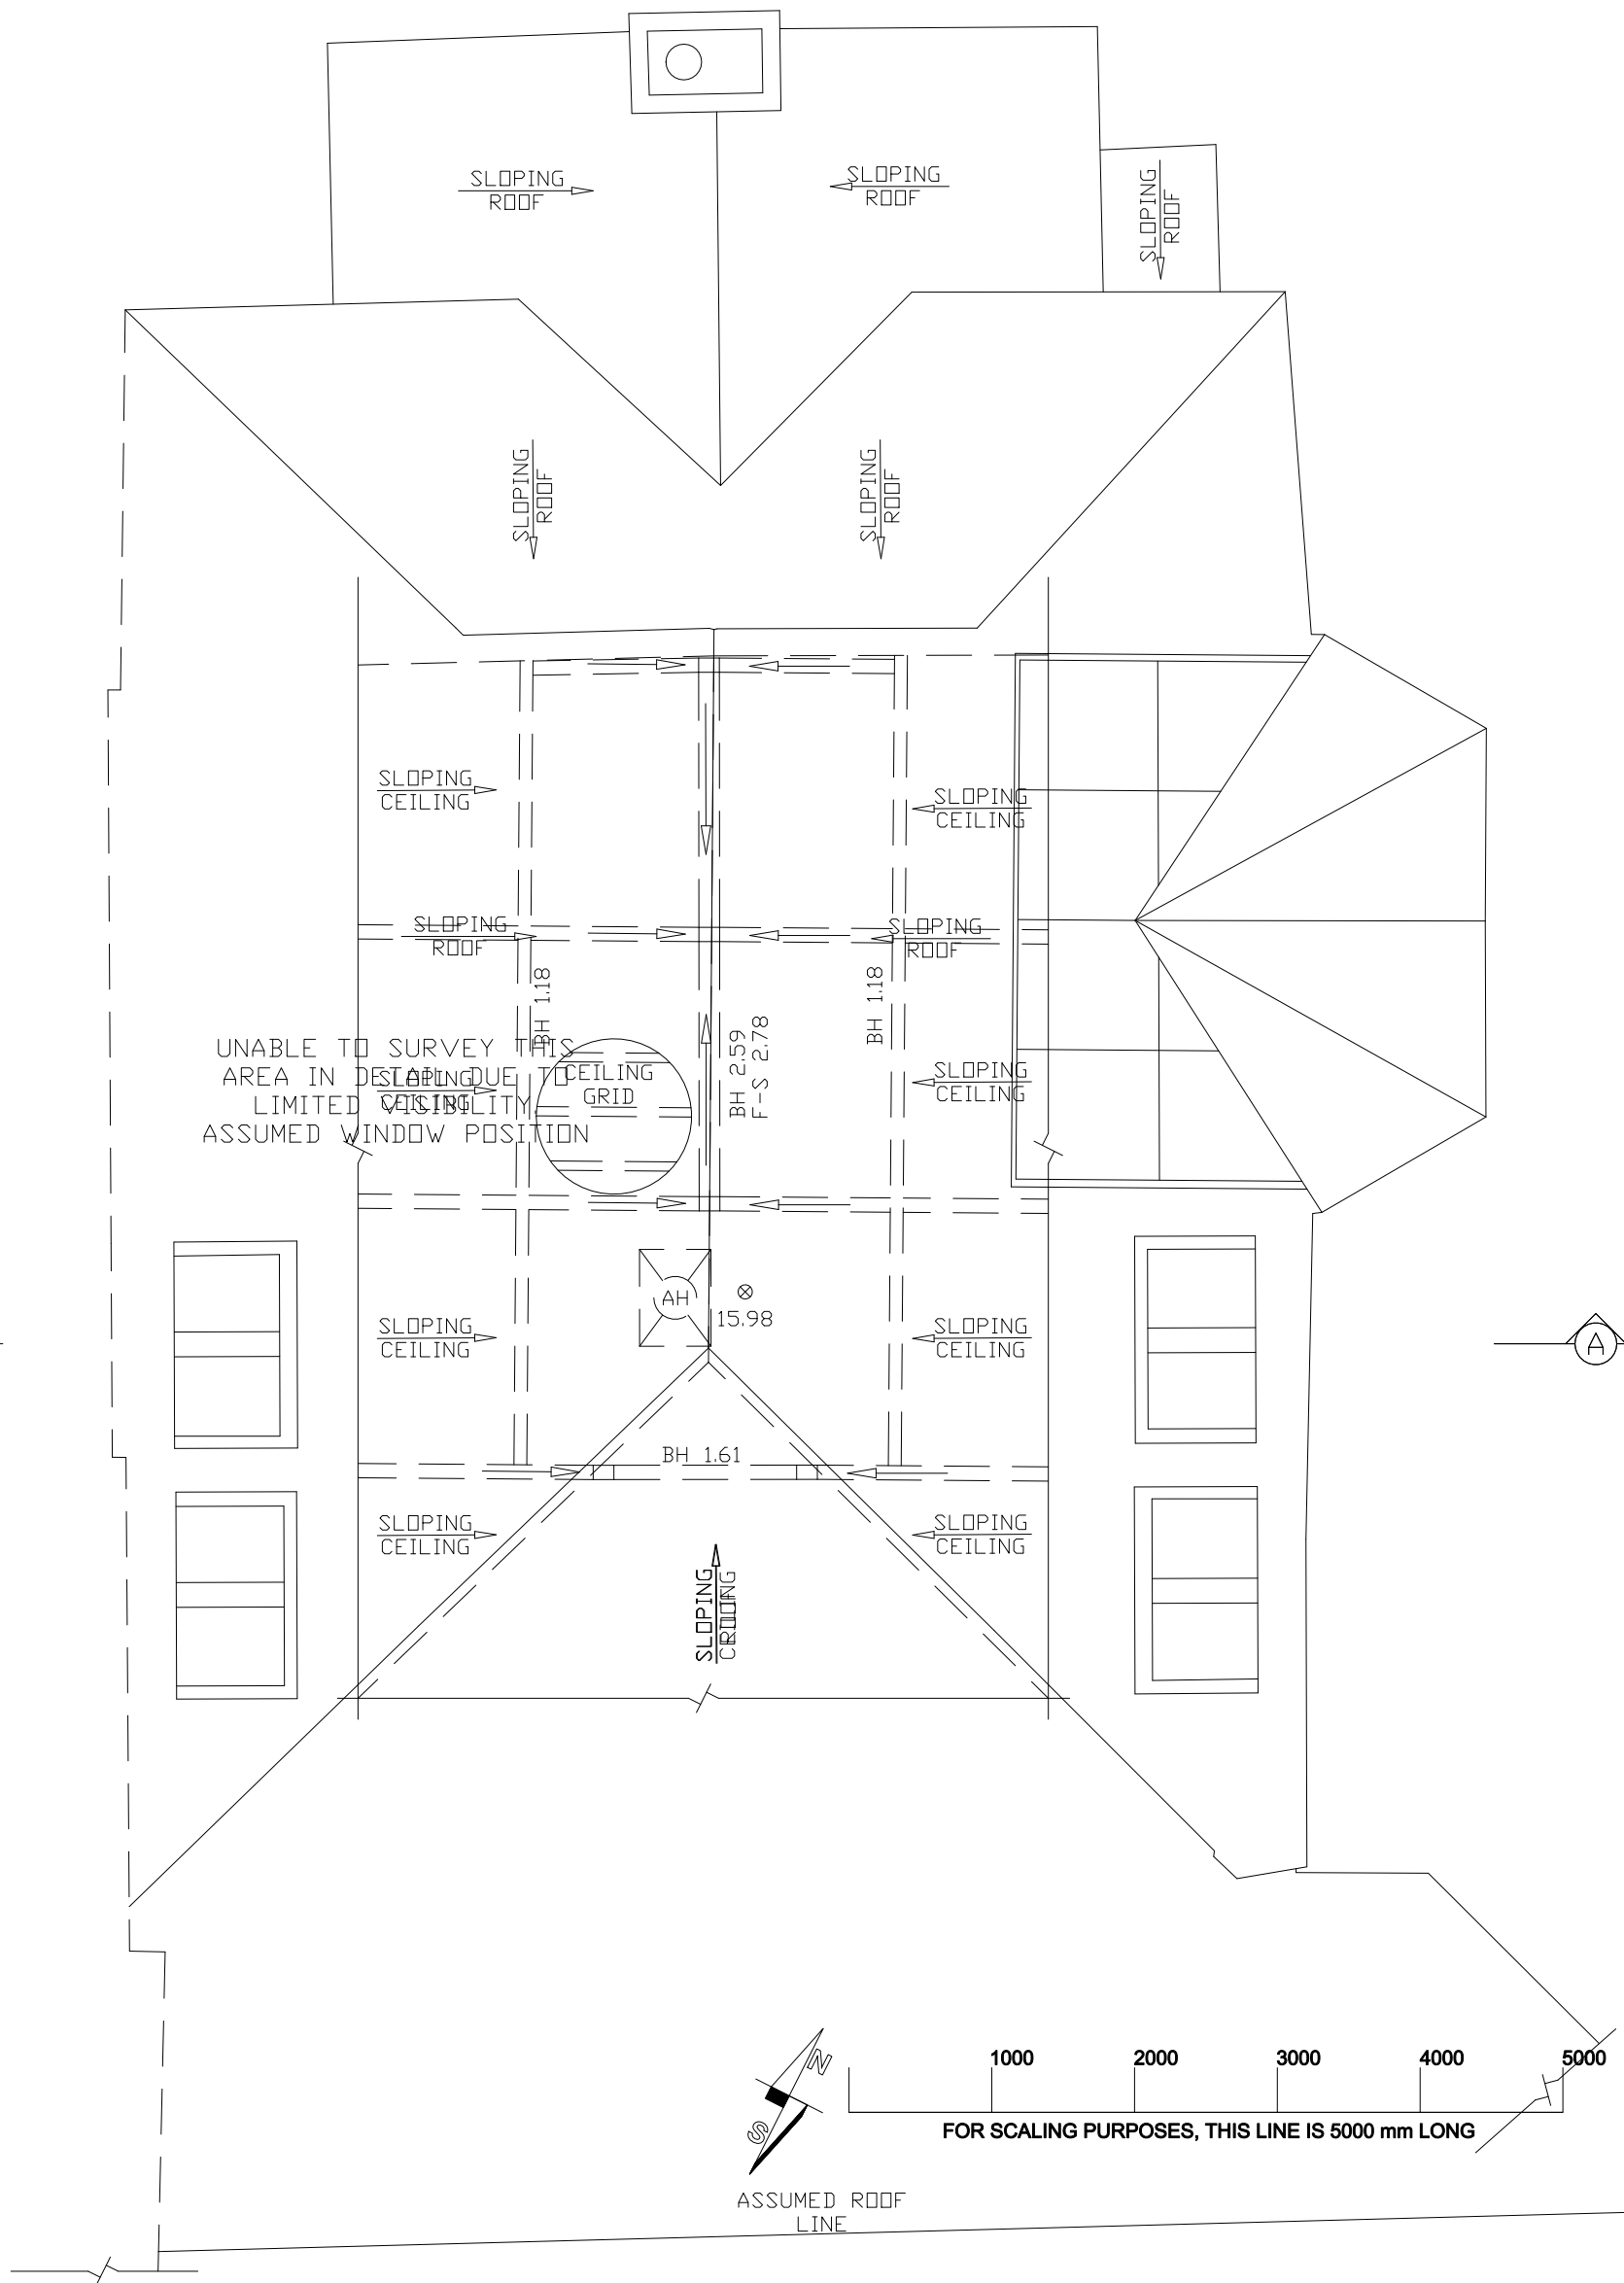

Elinoar Haseen
 Tel: 07870 699937
 arch@elinoarhaseen.com


Site Address:
 3A Greville Place
 London
 NW6 5JP

August 2014
 Existing Attic Plan
 1:50 @ A3
 3A GRE S102

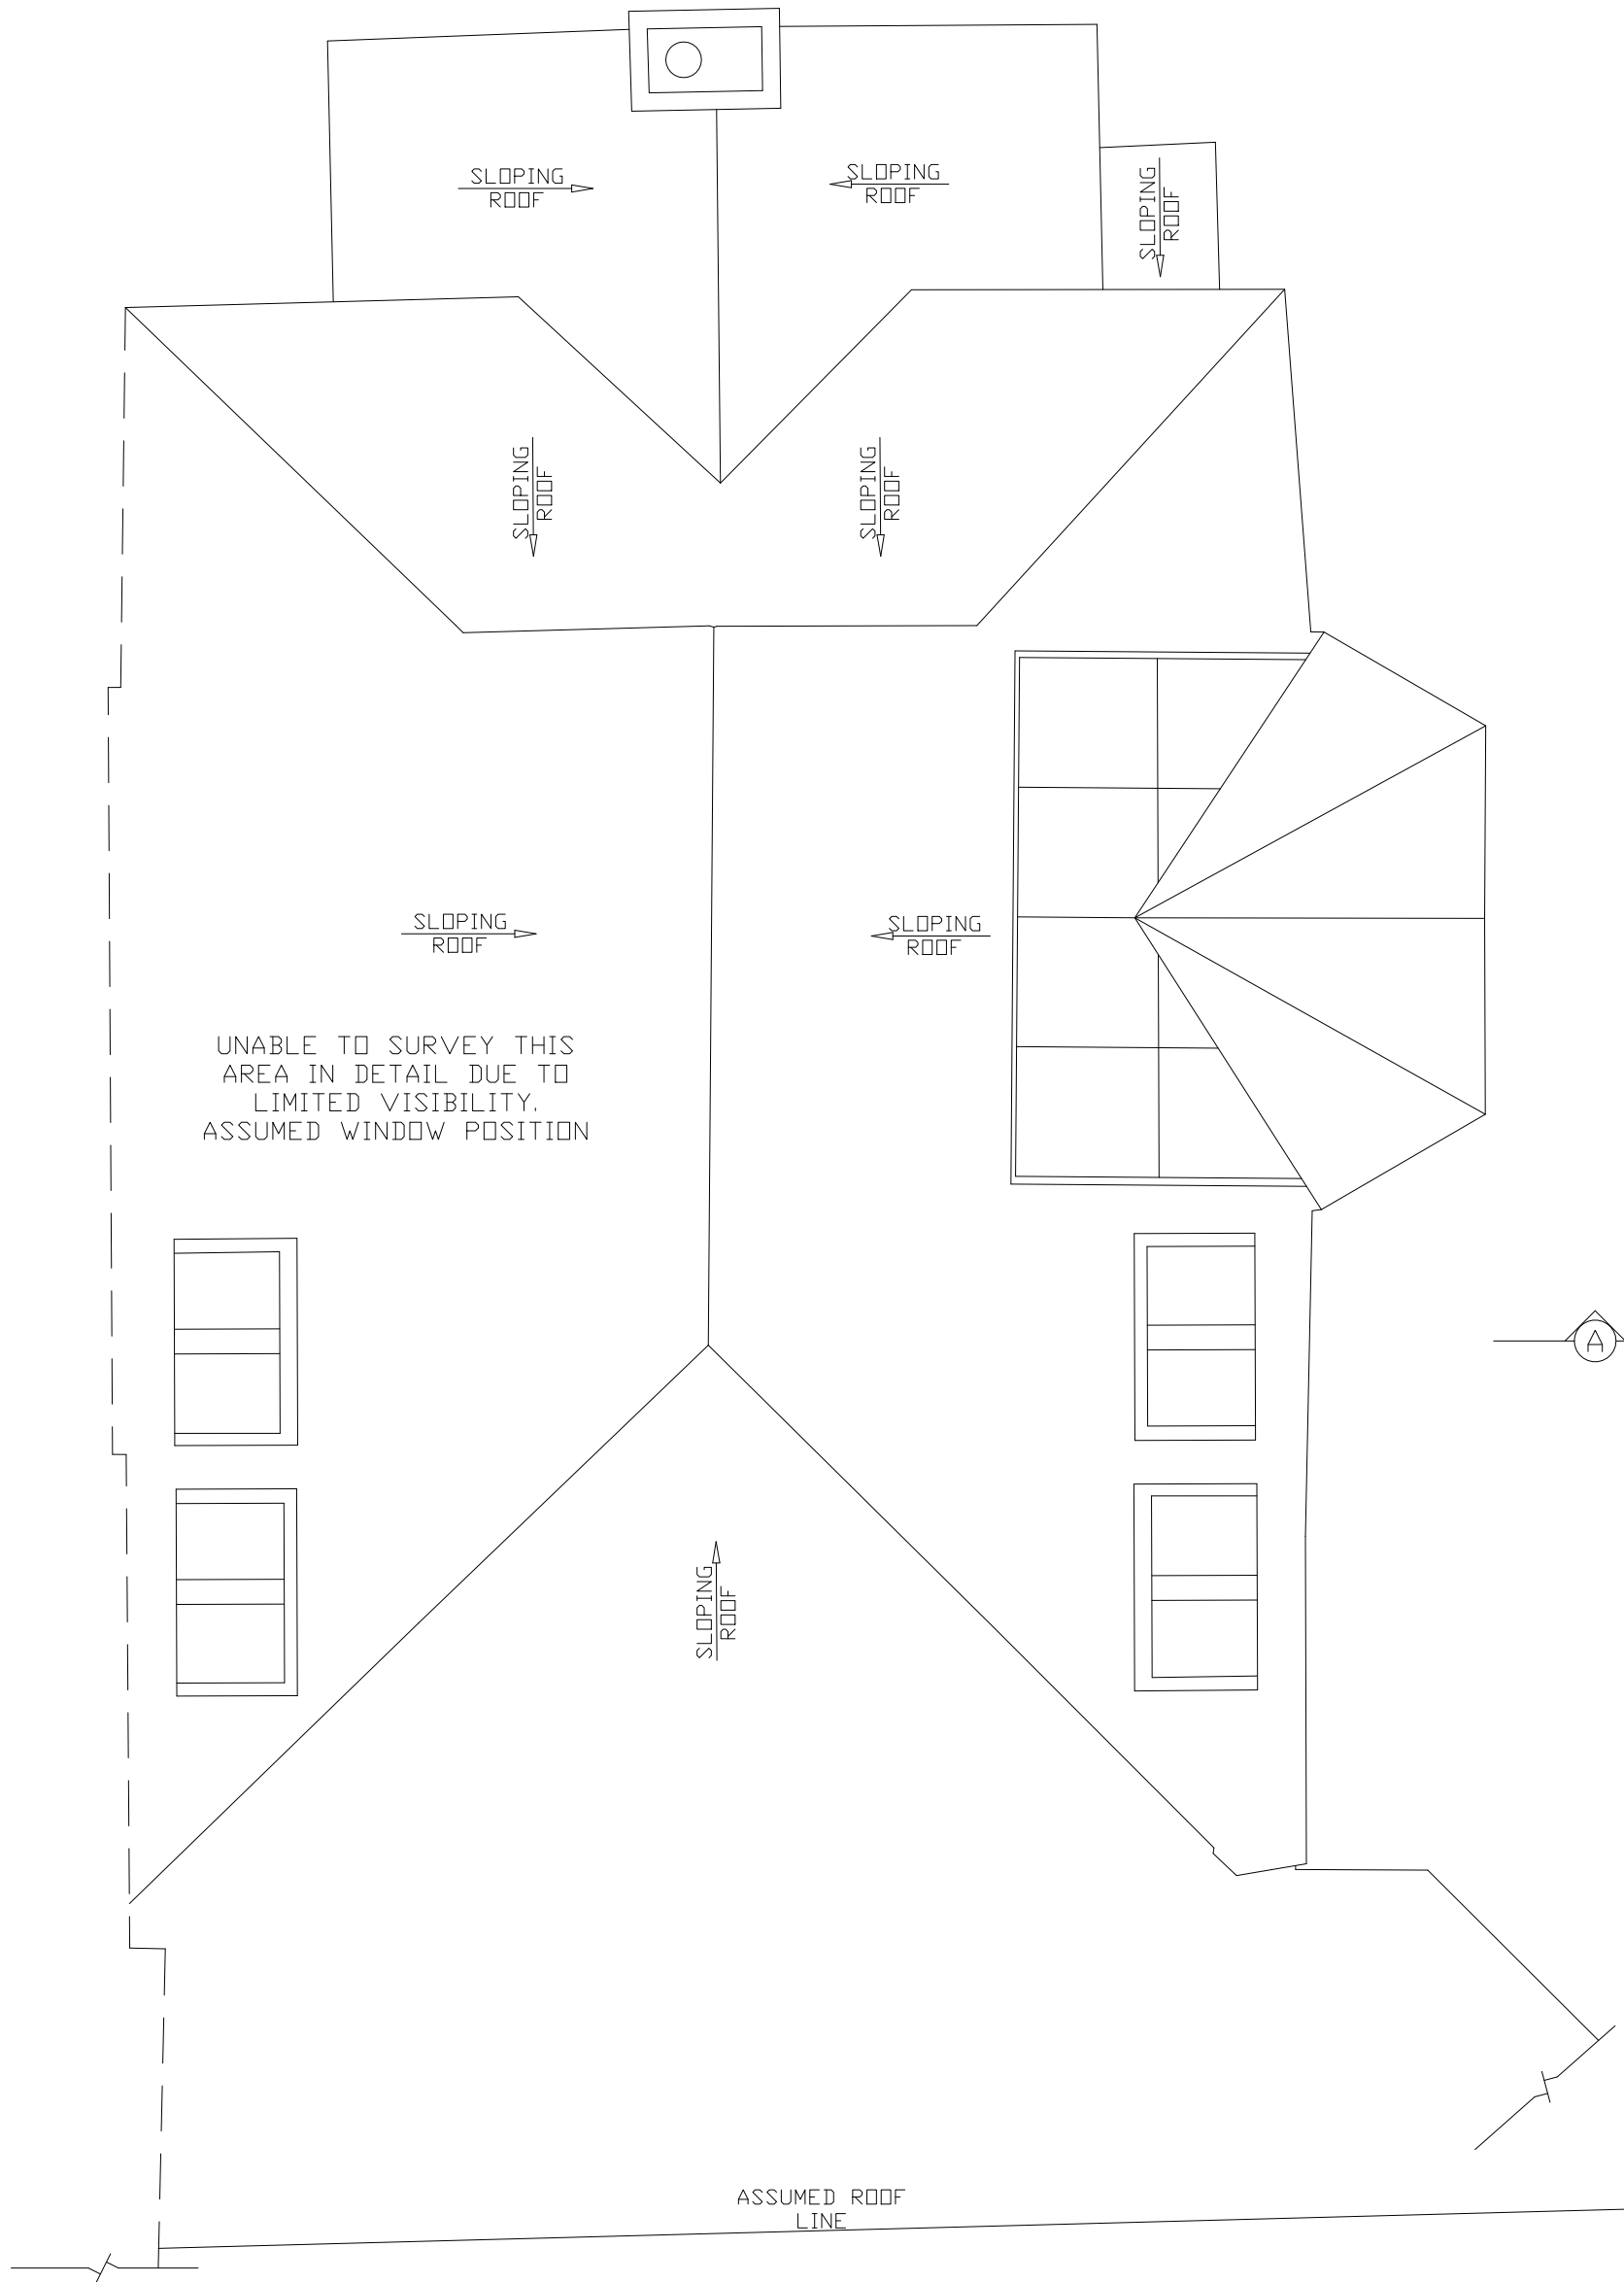

UNABLE TO SURVEY THIS
 AREA IN DETAIL DUE TO
 LIMITED VISIBILITY.
 ASSUMED WINDOW POSITION

ASSUMED ROOF
 LINE

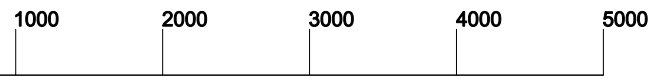

FOR SCALING PURPOSES, THIS LINE IS 5000 mm LONG



Elnoar Haseen
 Tel: 07870 699937
 arch@elnoarhaseen.com

Site Address:
 3A Greville Place
 London
 NW6 5JP

August 2014 1:50 @ A3

Existing Roof Plan

3A GRE S103

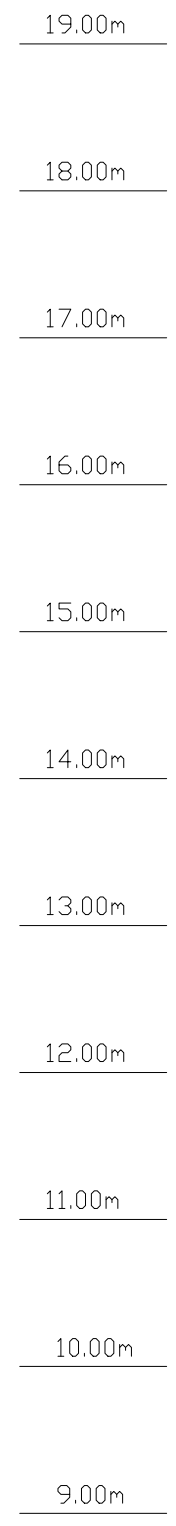
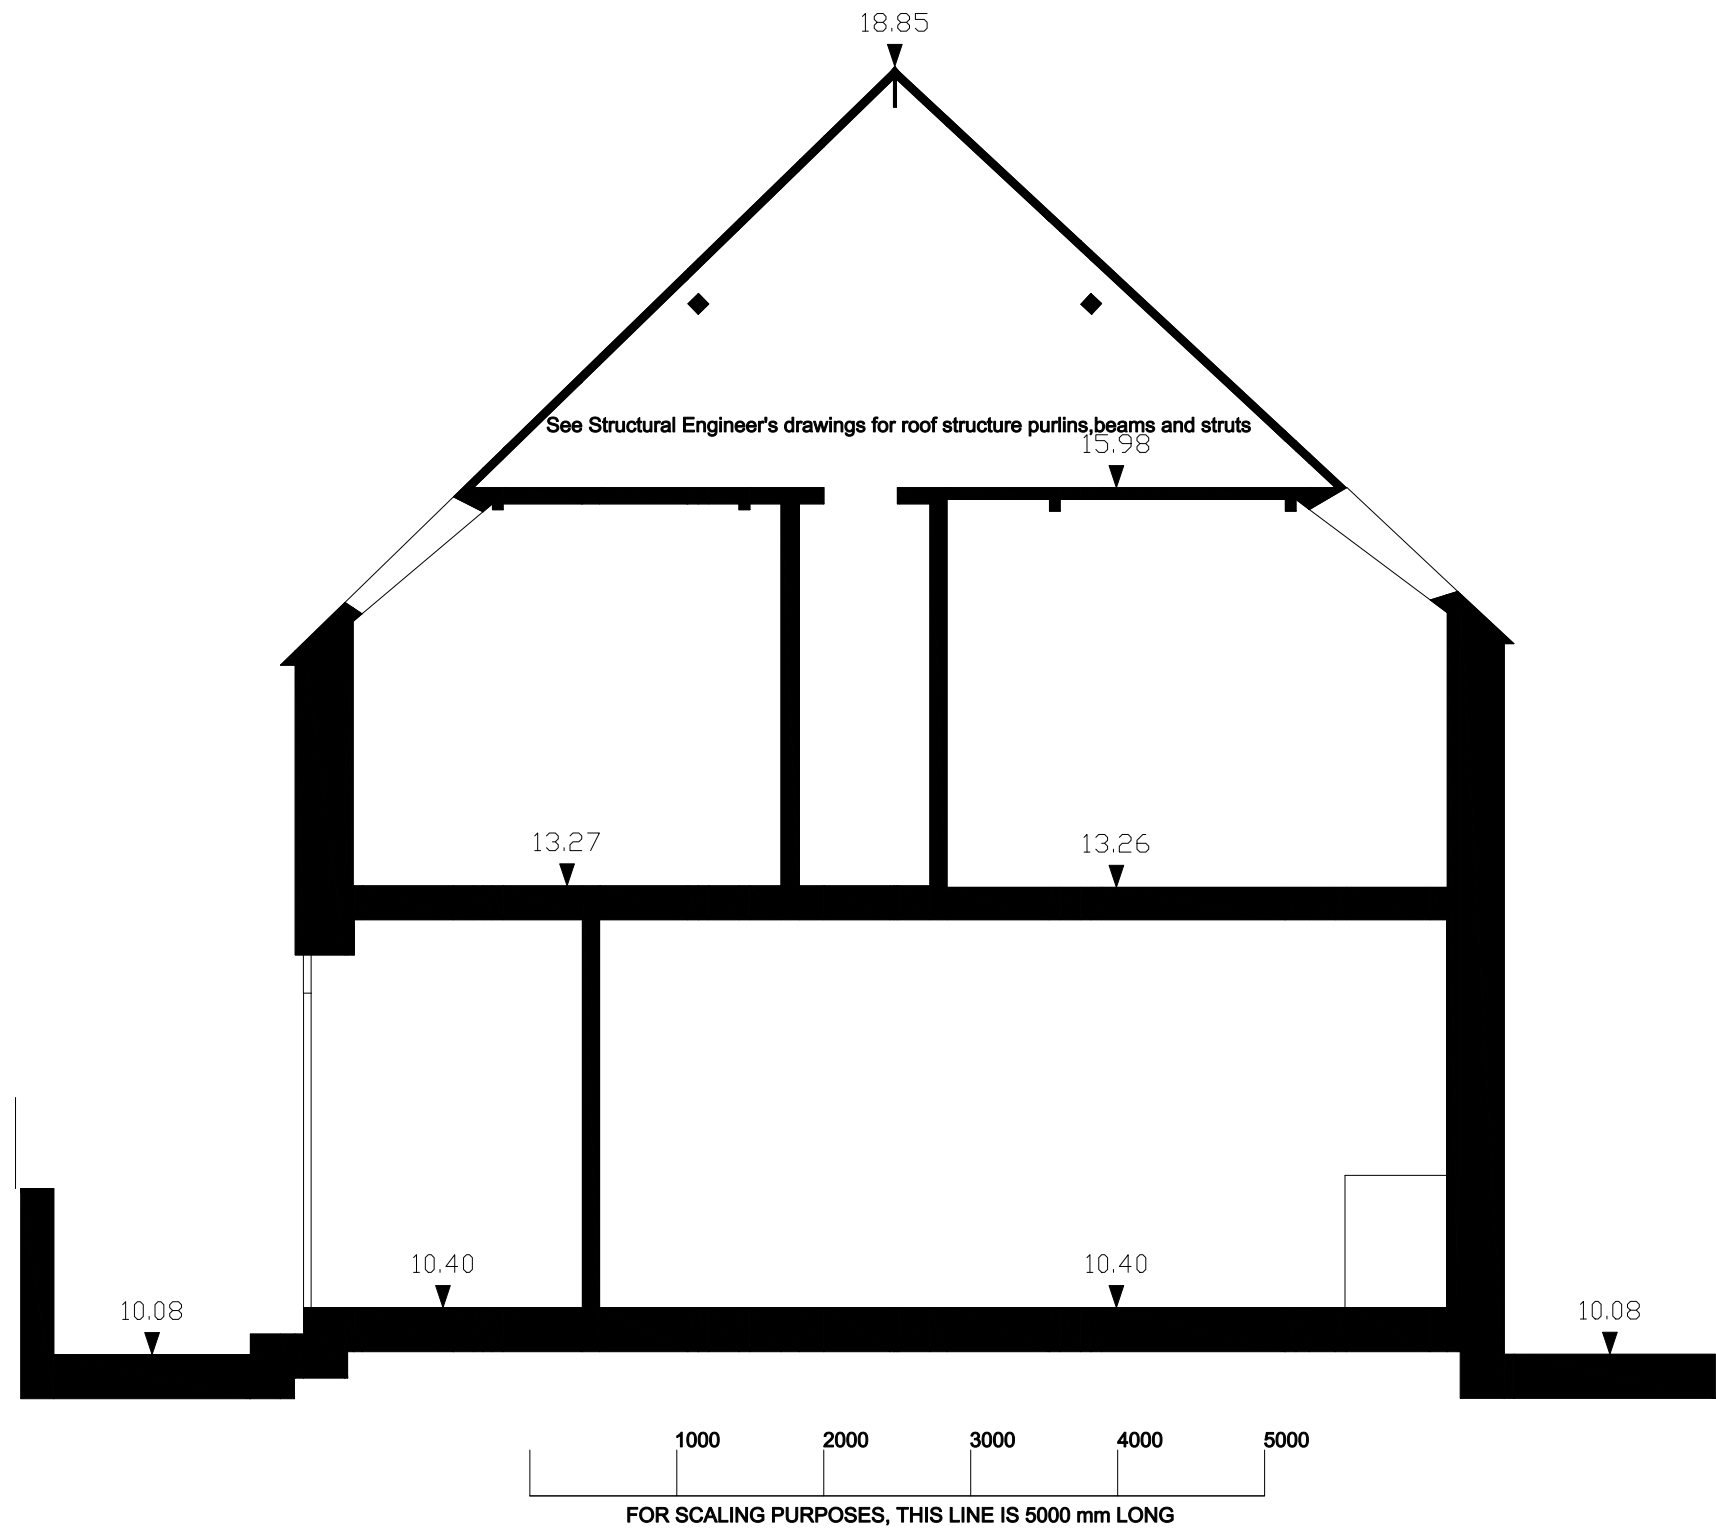


Elinoar Haseen Tel: 07870 699937 arch@elinoarhaseen.com	
Site Address: 3A Greville Place London NW6 5JP	August 2014 1:50 @ A3
Existing Section	
3A GRE S200	




1000 2000 3000 4000 5000
 FOR SCALING PURPOSES, THIS LINE IS 5000 mm LONG

Elinor Haseen Tel: 07870 699937 arch@elinorhaseen.com	
Site Address: 3A Greville Place London NW6 5JP	August 2014 1:50 @ A3 Existing Rear Elevation 3A GRE S301

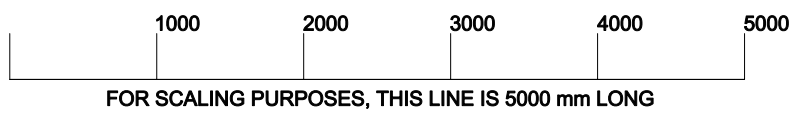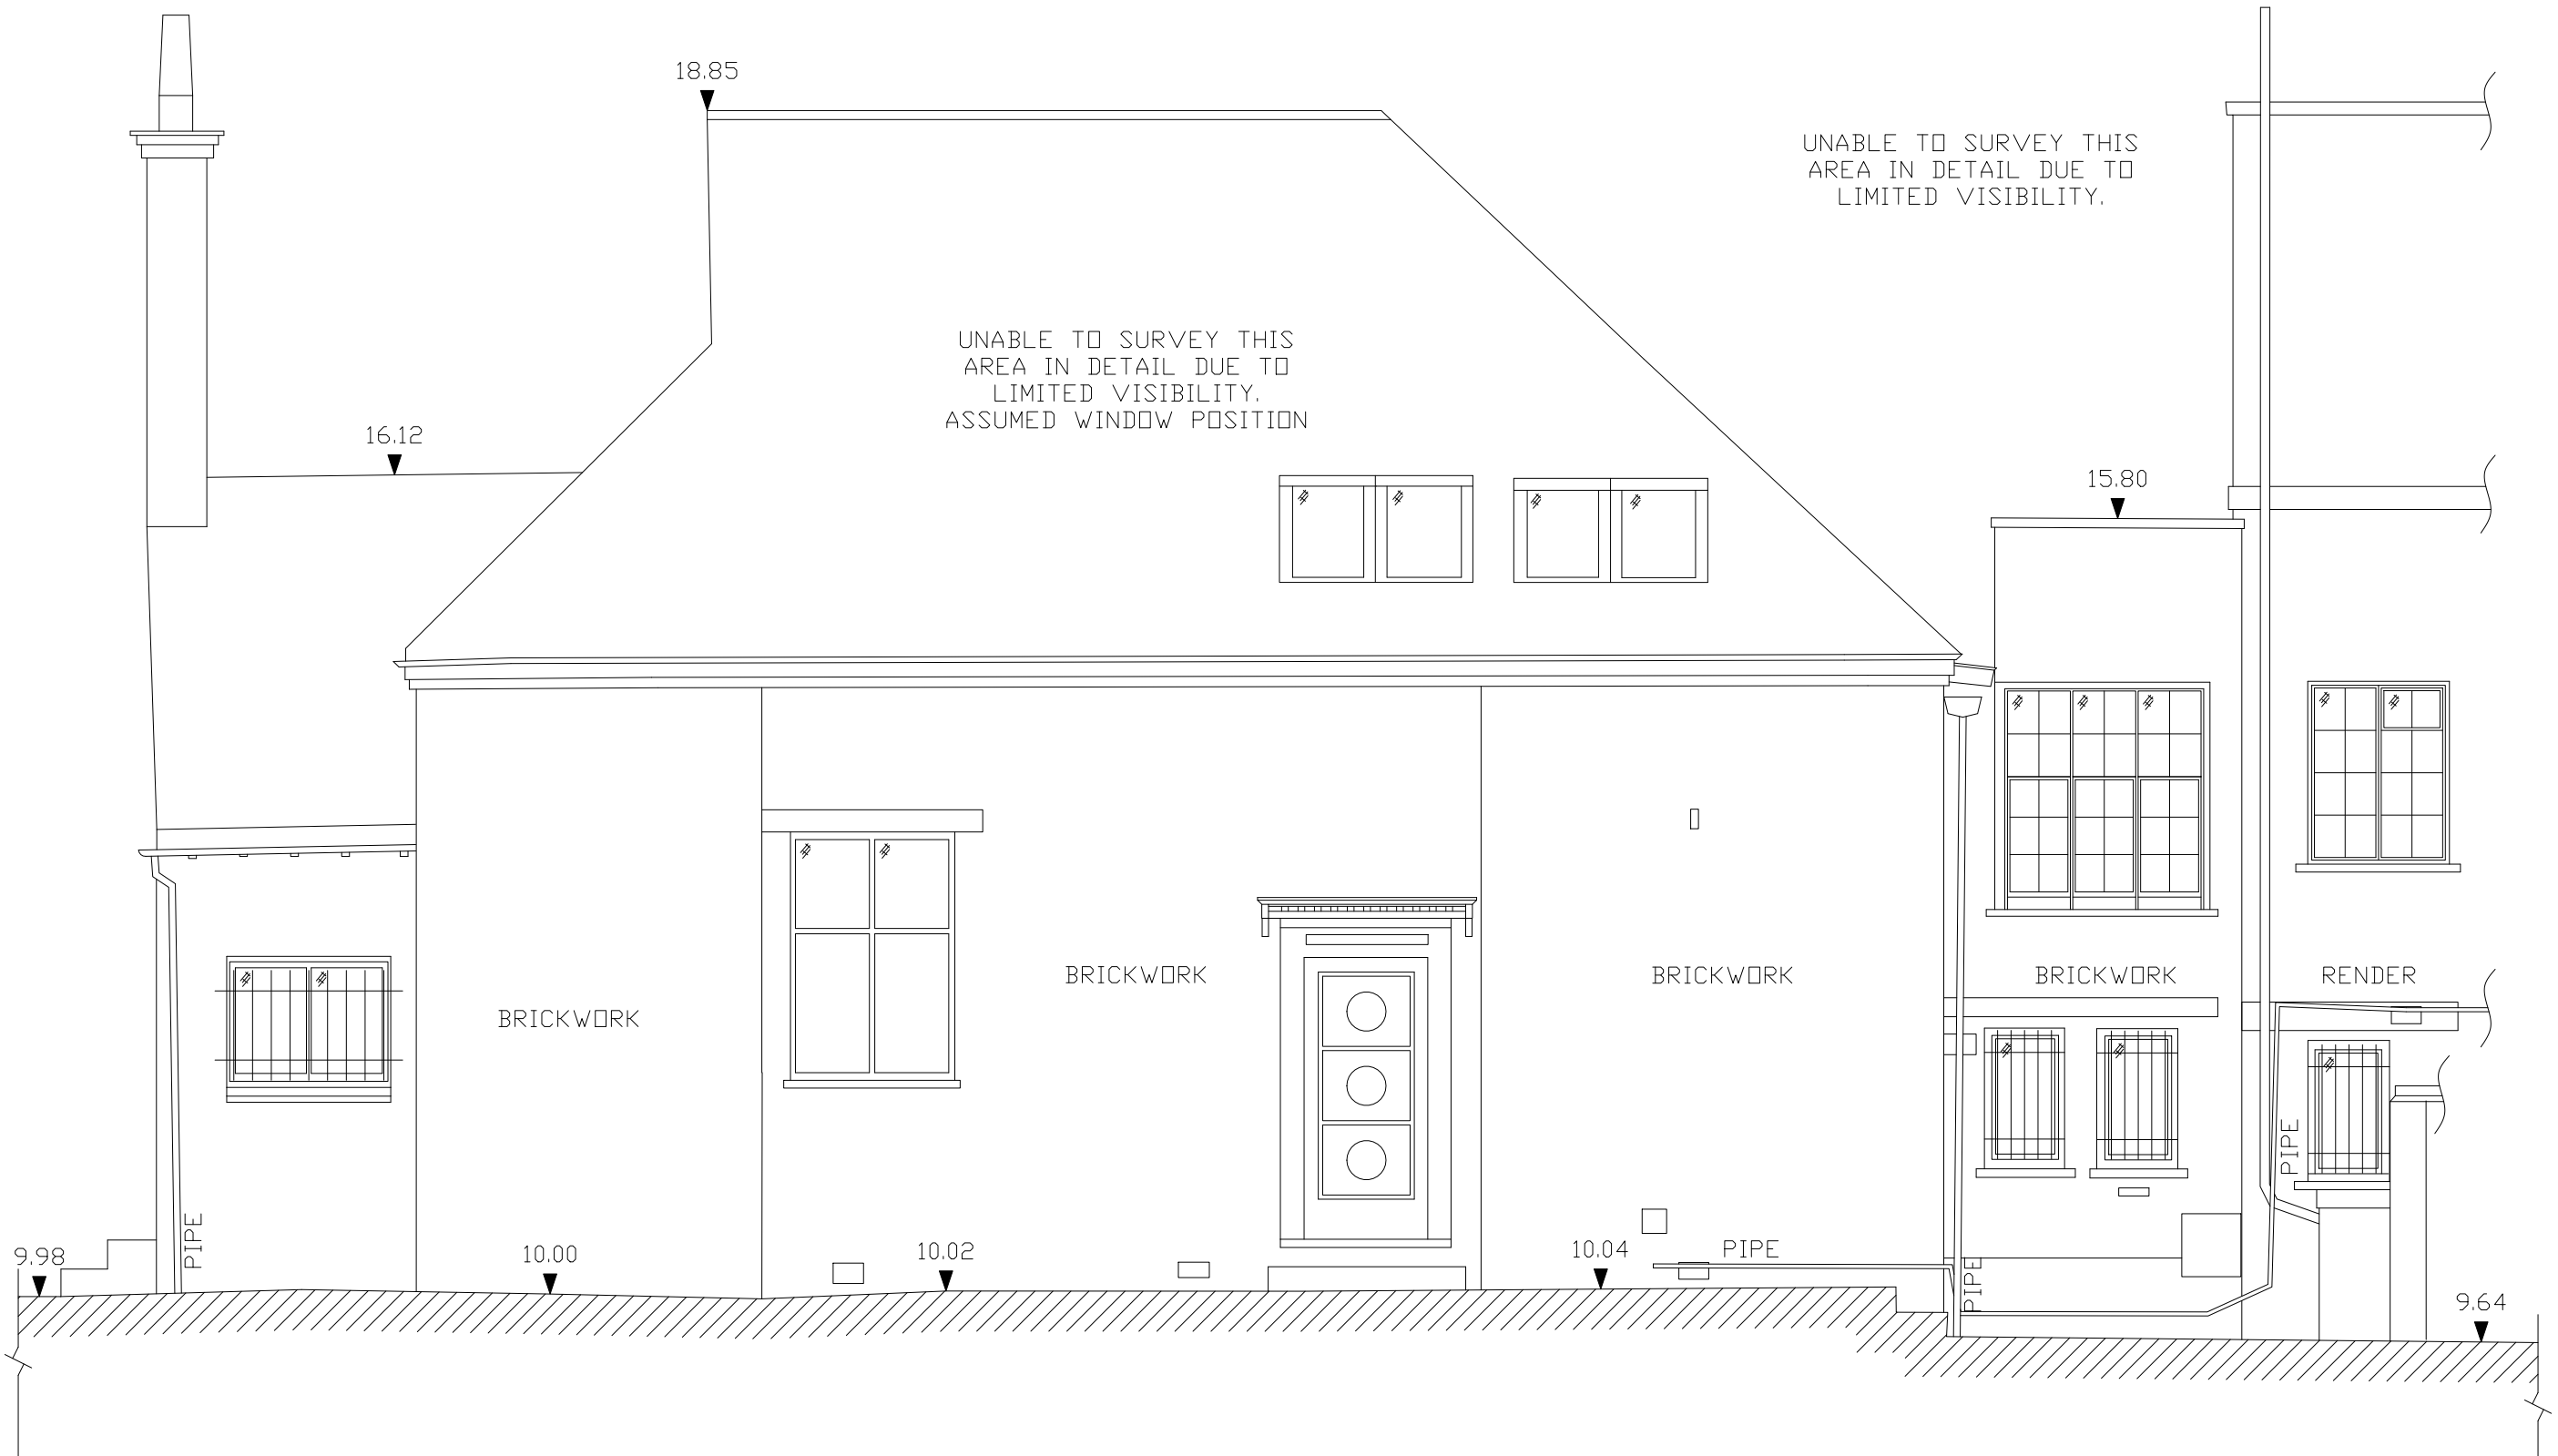

Elinoar Haseen Tel: 07870 699937 arch@elinoarhaseen.com	
Site Address: 3A Greville Place London NW6 5JP	August 2014 Existing South West Side Elevation 3A GRE S302
	1:50 @ A3

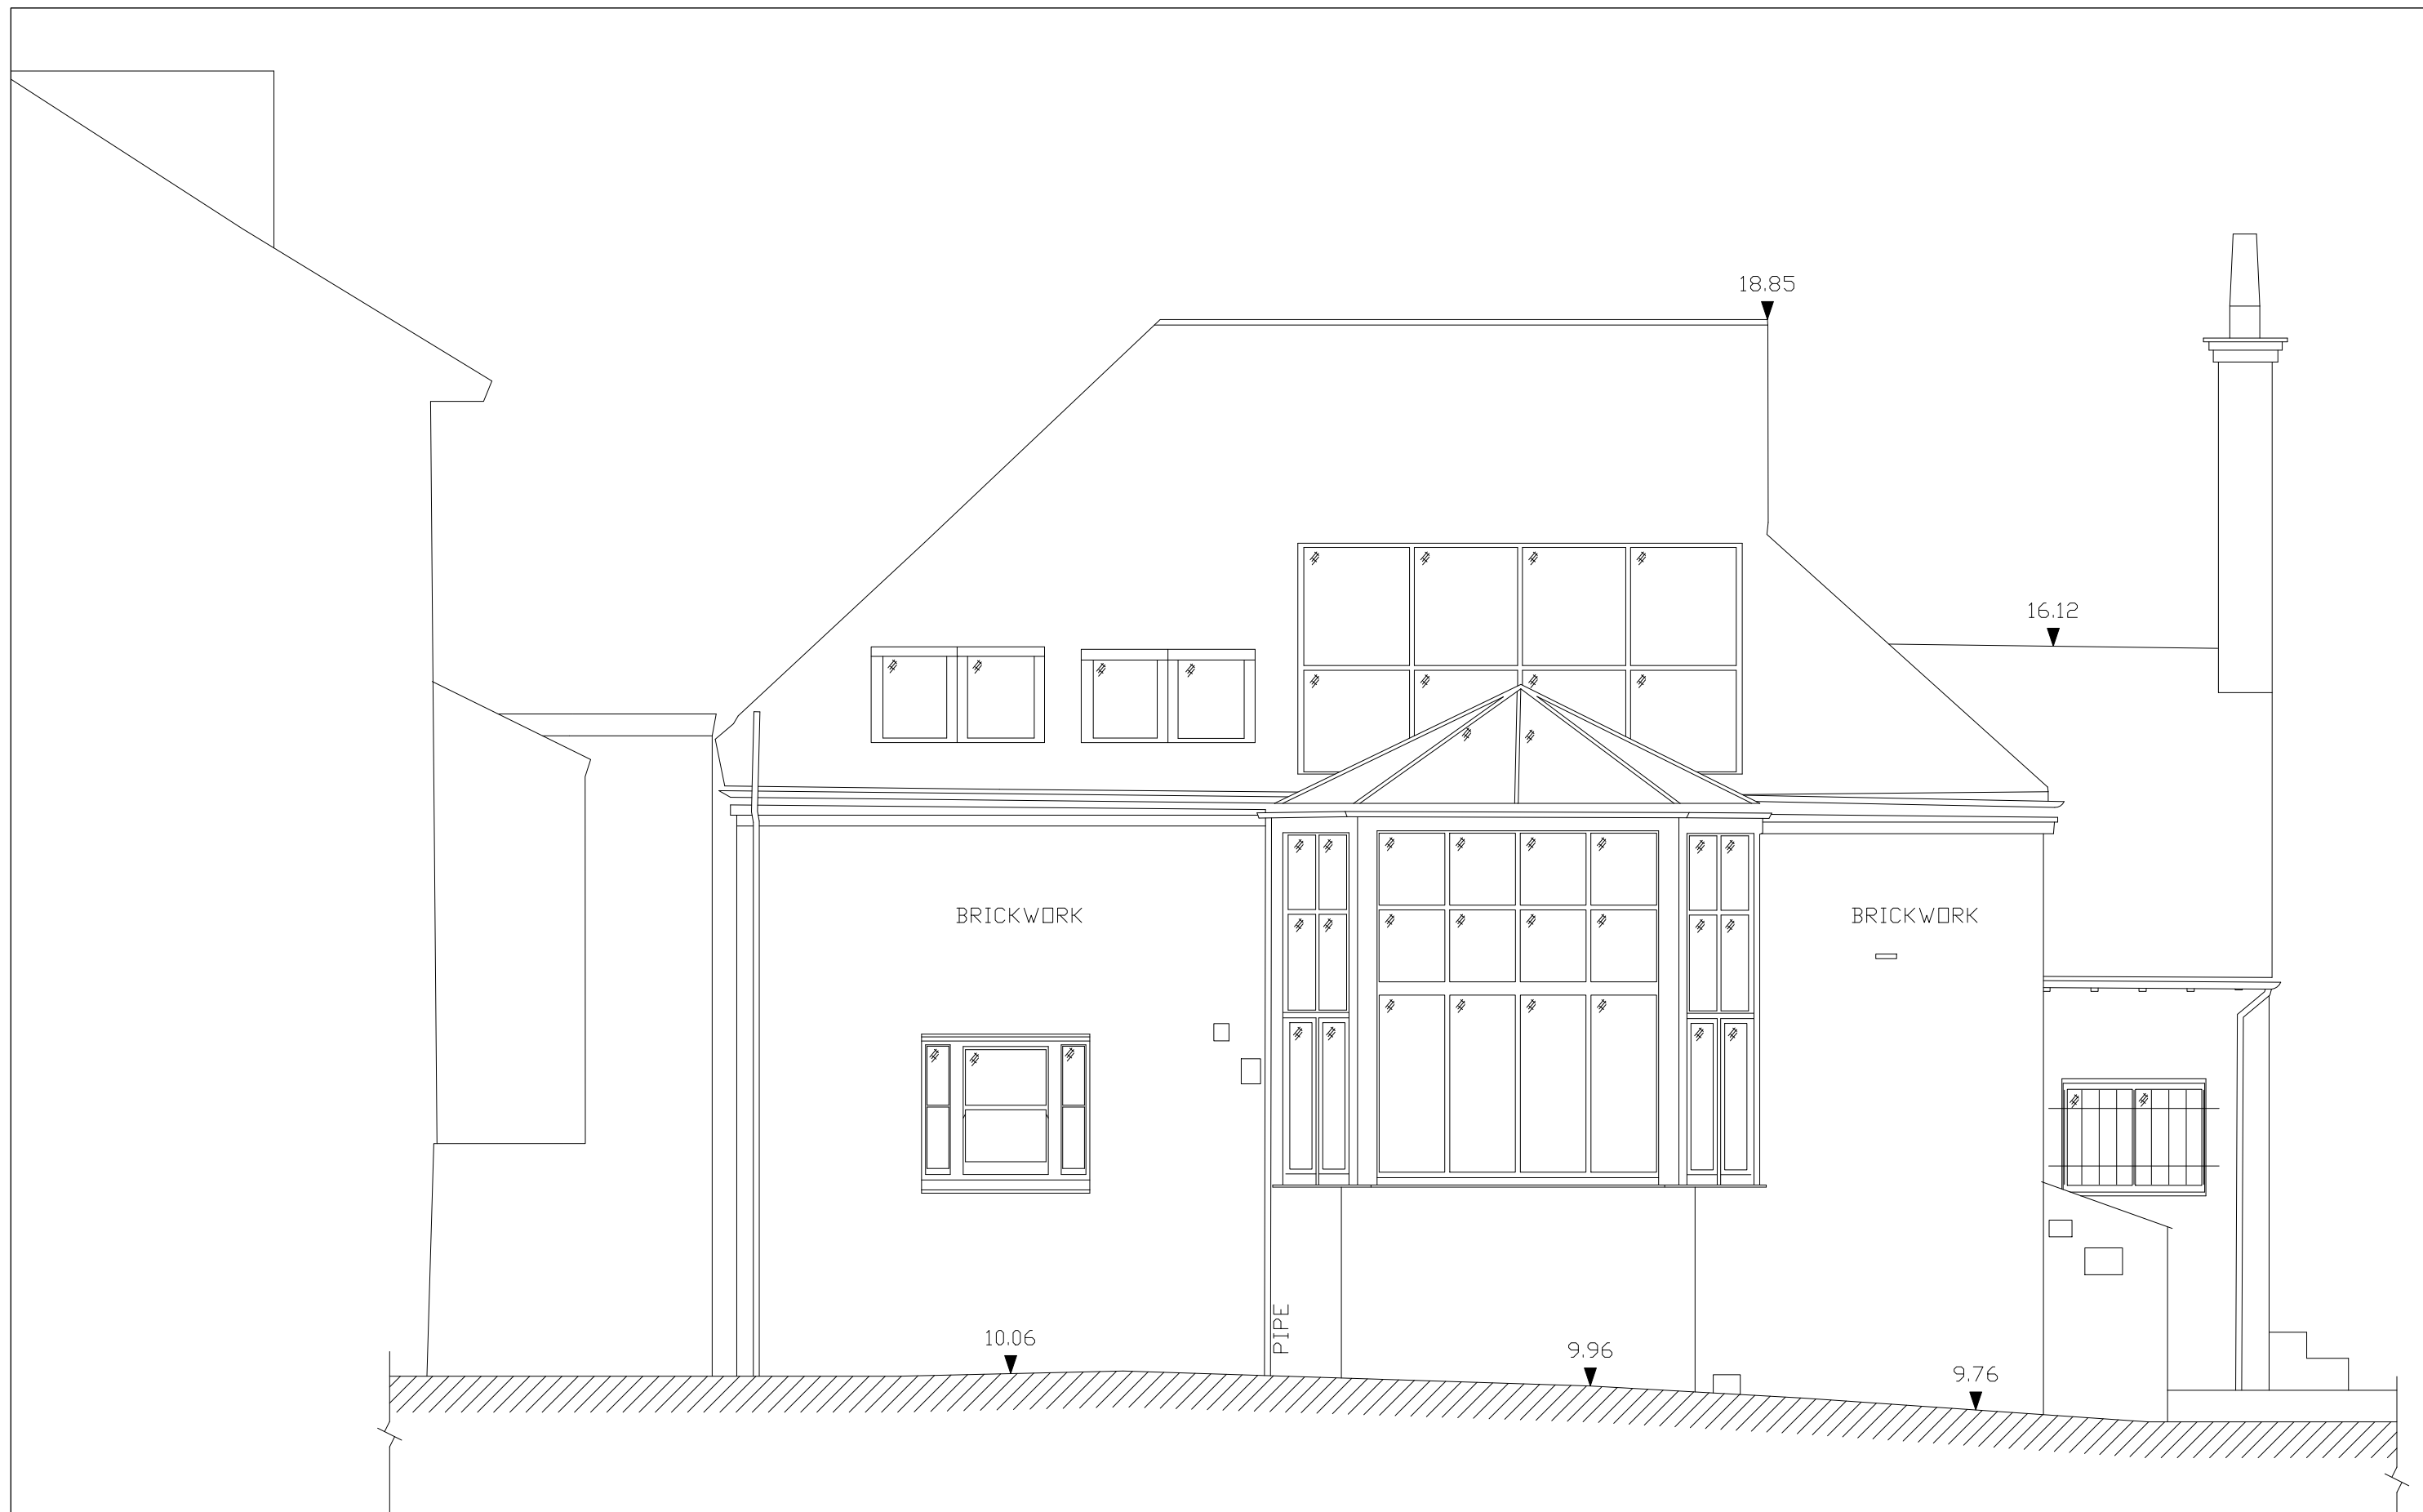

BRICKWORK

BRICKWORK

PIPE

10.06

9.96

9.76


18.85

16.12

1000 2000 3000 4000 5000

FOR SCALING PURPOSES, THIS LINE IS 5000 mm LONG



Elinoar Haseen Tel: 07870 699937 arch@elinoarhaseen.com	
Site Address: 3A Greville Place London NW6 5JP	August 2014 Existing North East Side Elevation 3A GRE S303
	1:50 @ A3

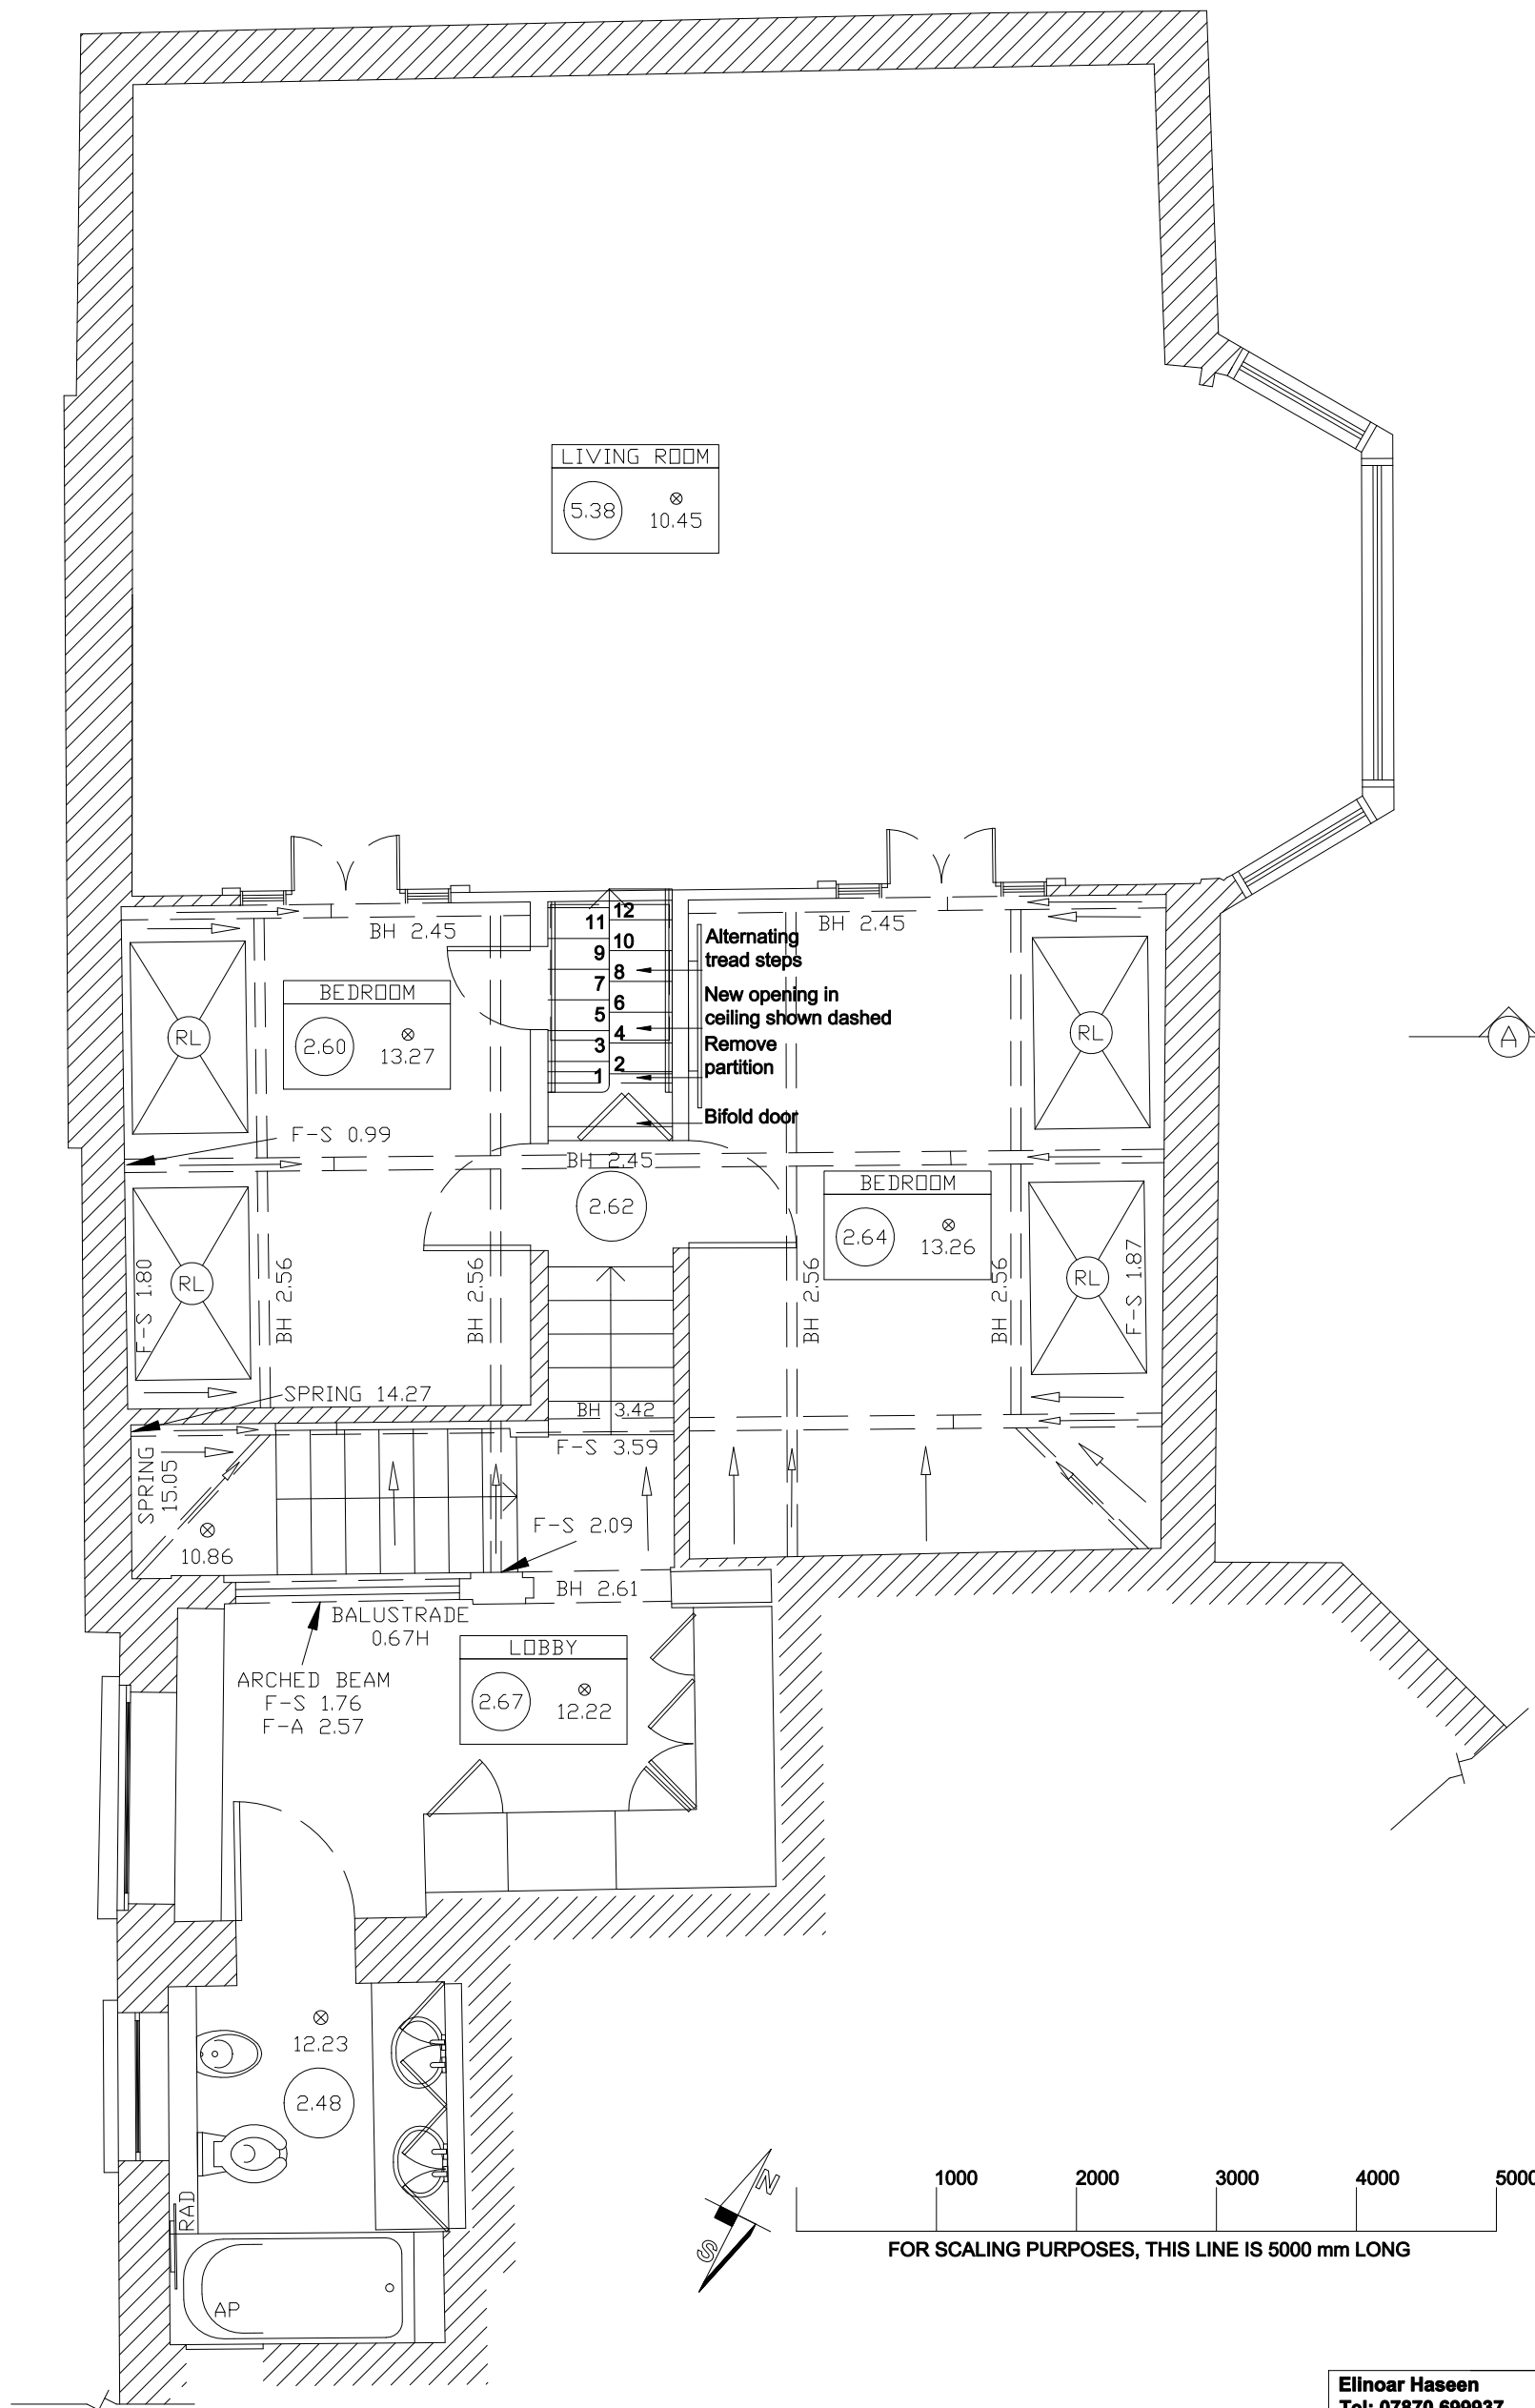

Elnoar Haseen
 Tel: 07870 699937
 arch@elnoarhaseen.com

Site Address:
 3A Greville Place
 London
 NW6 5JP

August 2014 1:50 @ A3
Proposed First Floor Plan
 3A GRE PL101

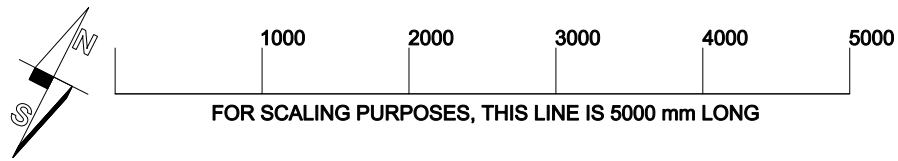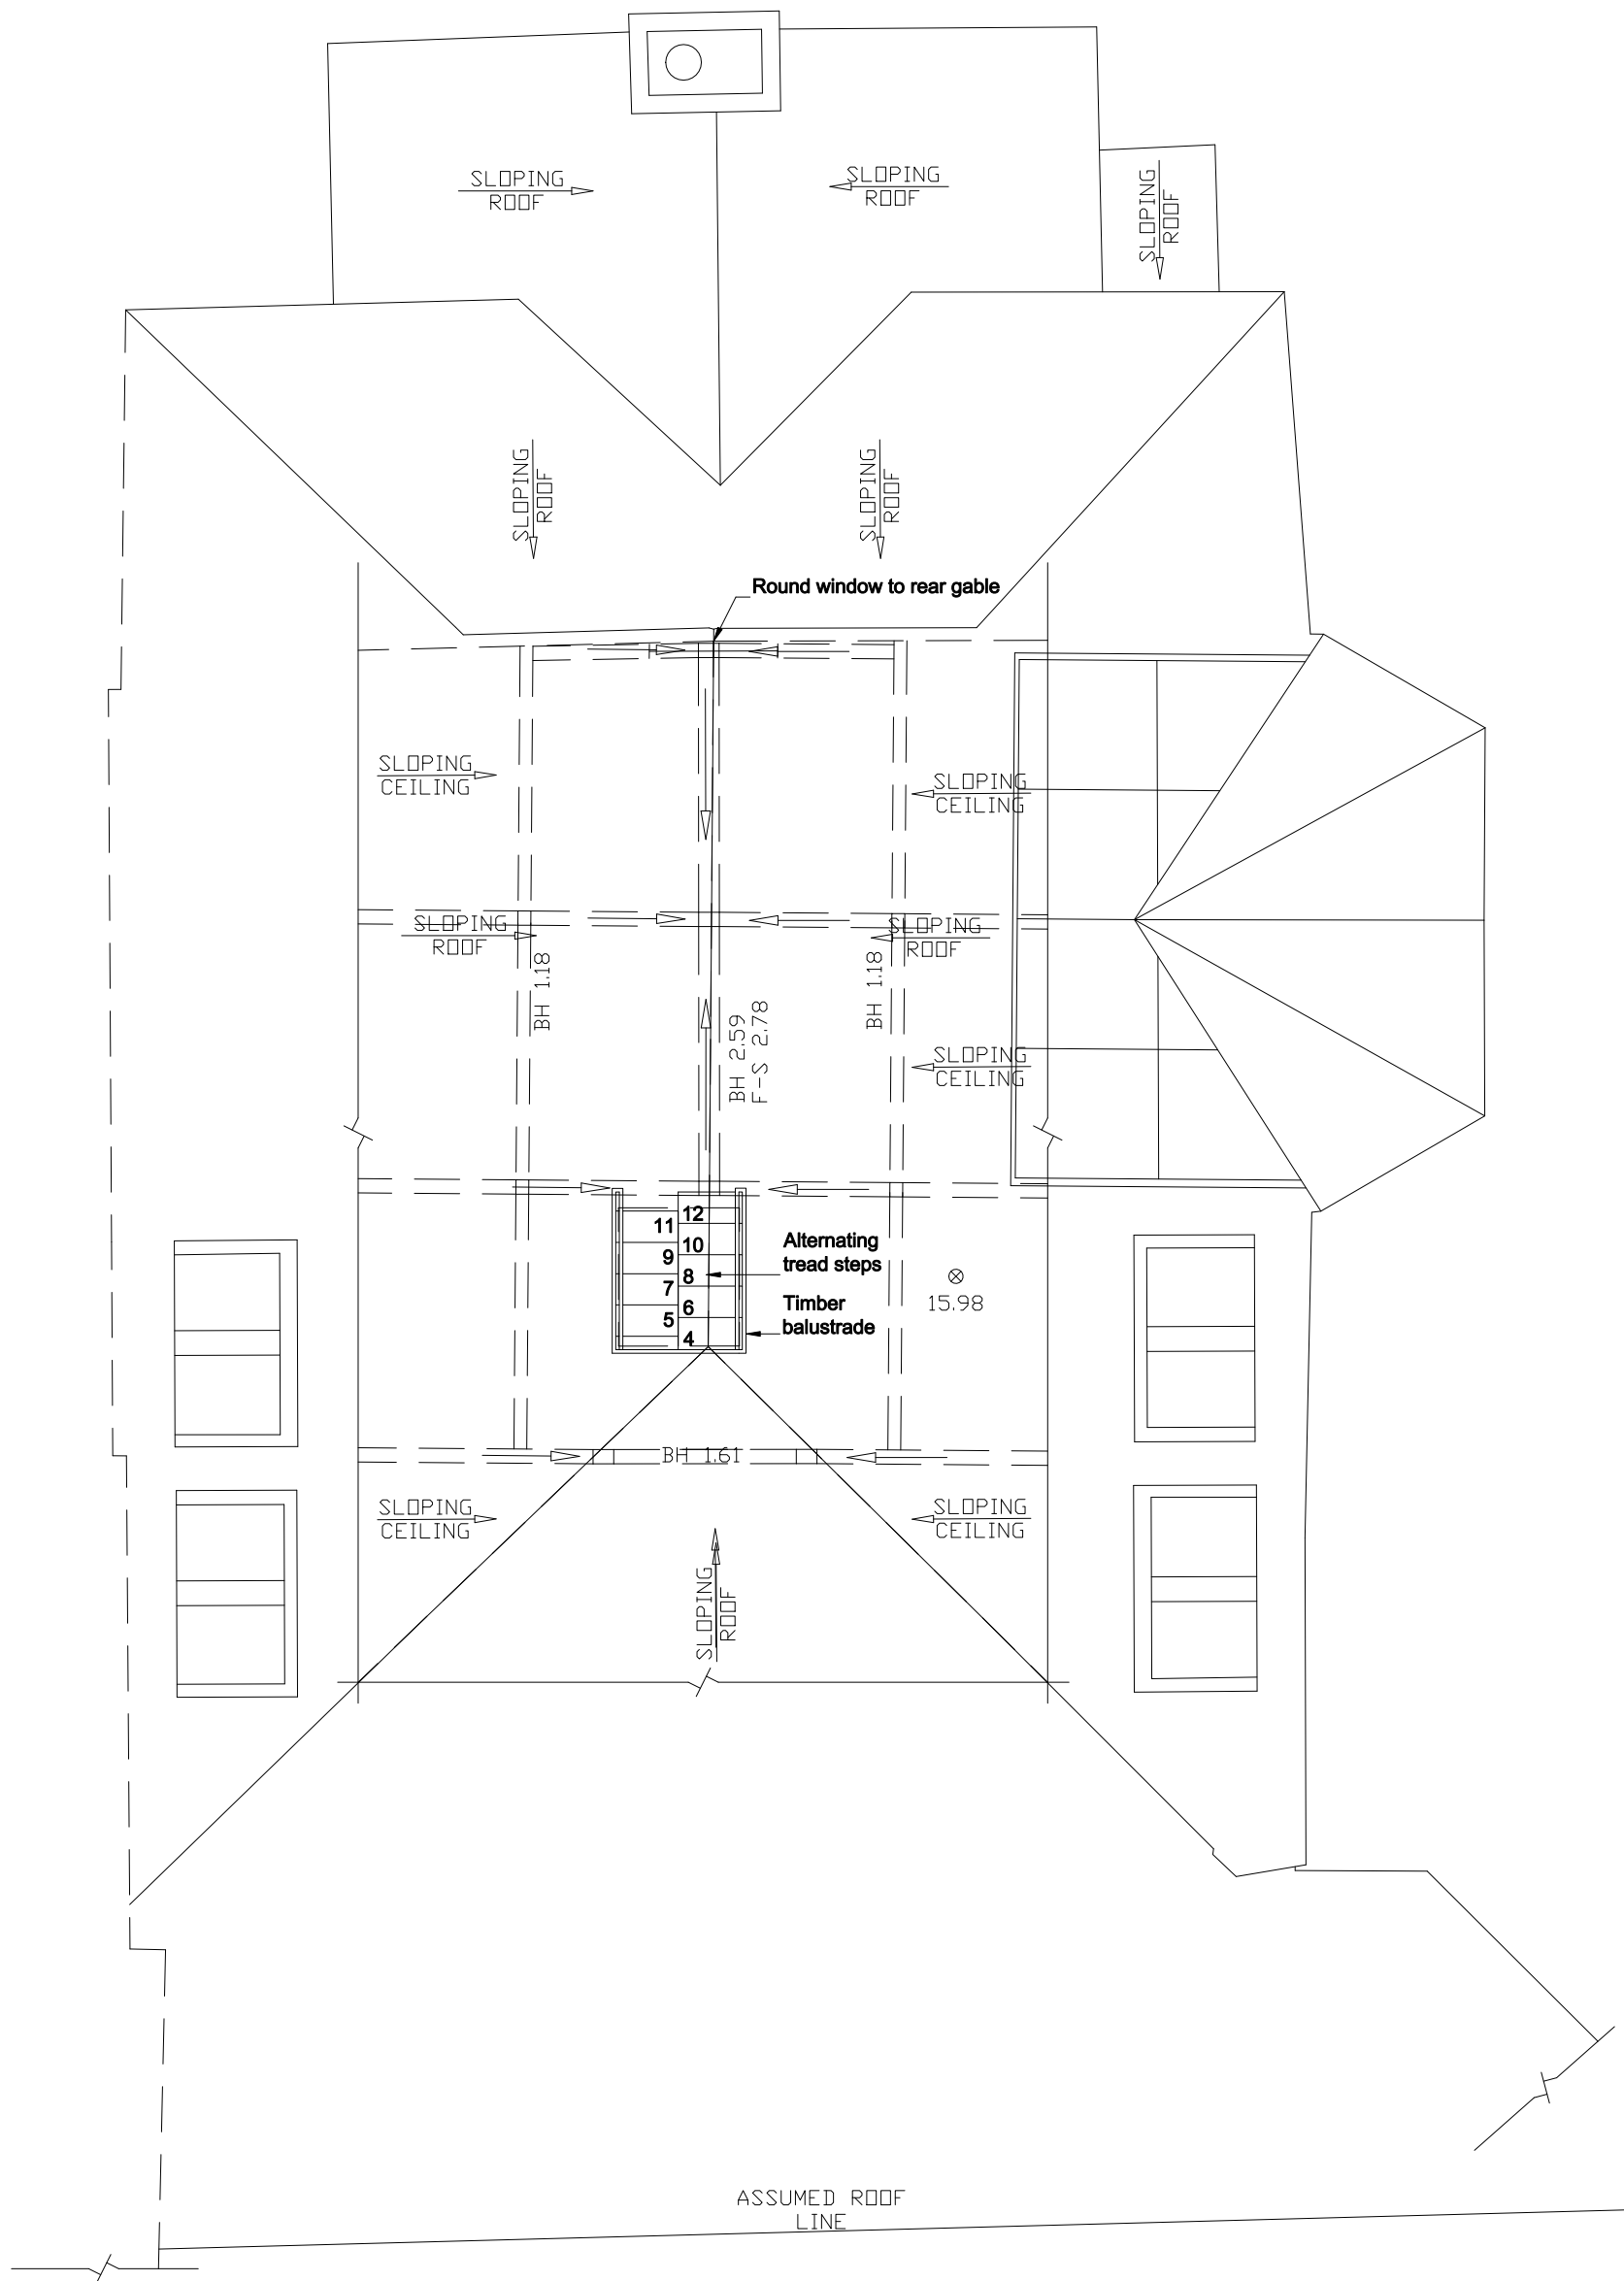

Revision B 08.01.2016
 All four proposed sloping roof windows omitted.
 No historical trusses and timbers to be removed.
 New timber joists to be fitted between existing roof apex and floor joists to strengthen attic floor for use.
 See structural engineer's revised plans 8762-01B.

Revision A 22.07.2015
 Three proposed roof windows removed. Alterations to roof structure to retain posts and reuse removed trusses


Site Address:
 3A Greville Place
 London
 NW6 5JP

Elinoar Haseen
 Tel: 07870 699937
 arch@elinoarhaseen.com

January 2016 1:50 @ A3


Proposed Attic Plan

3A GRE PL102B

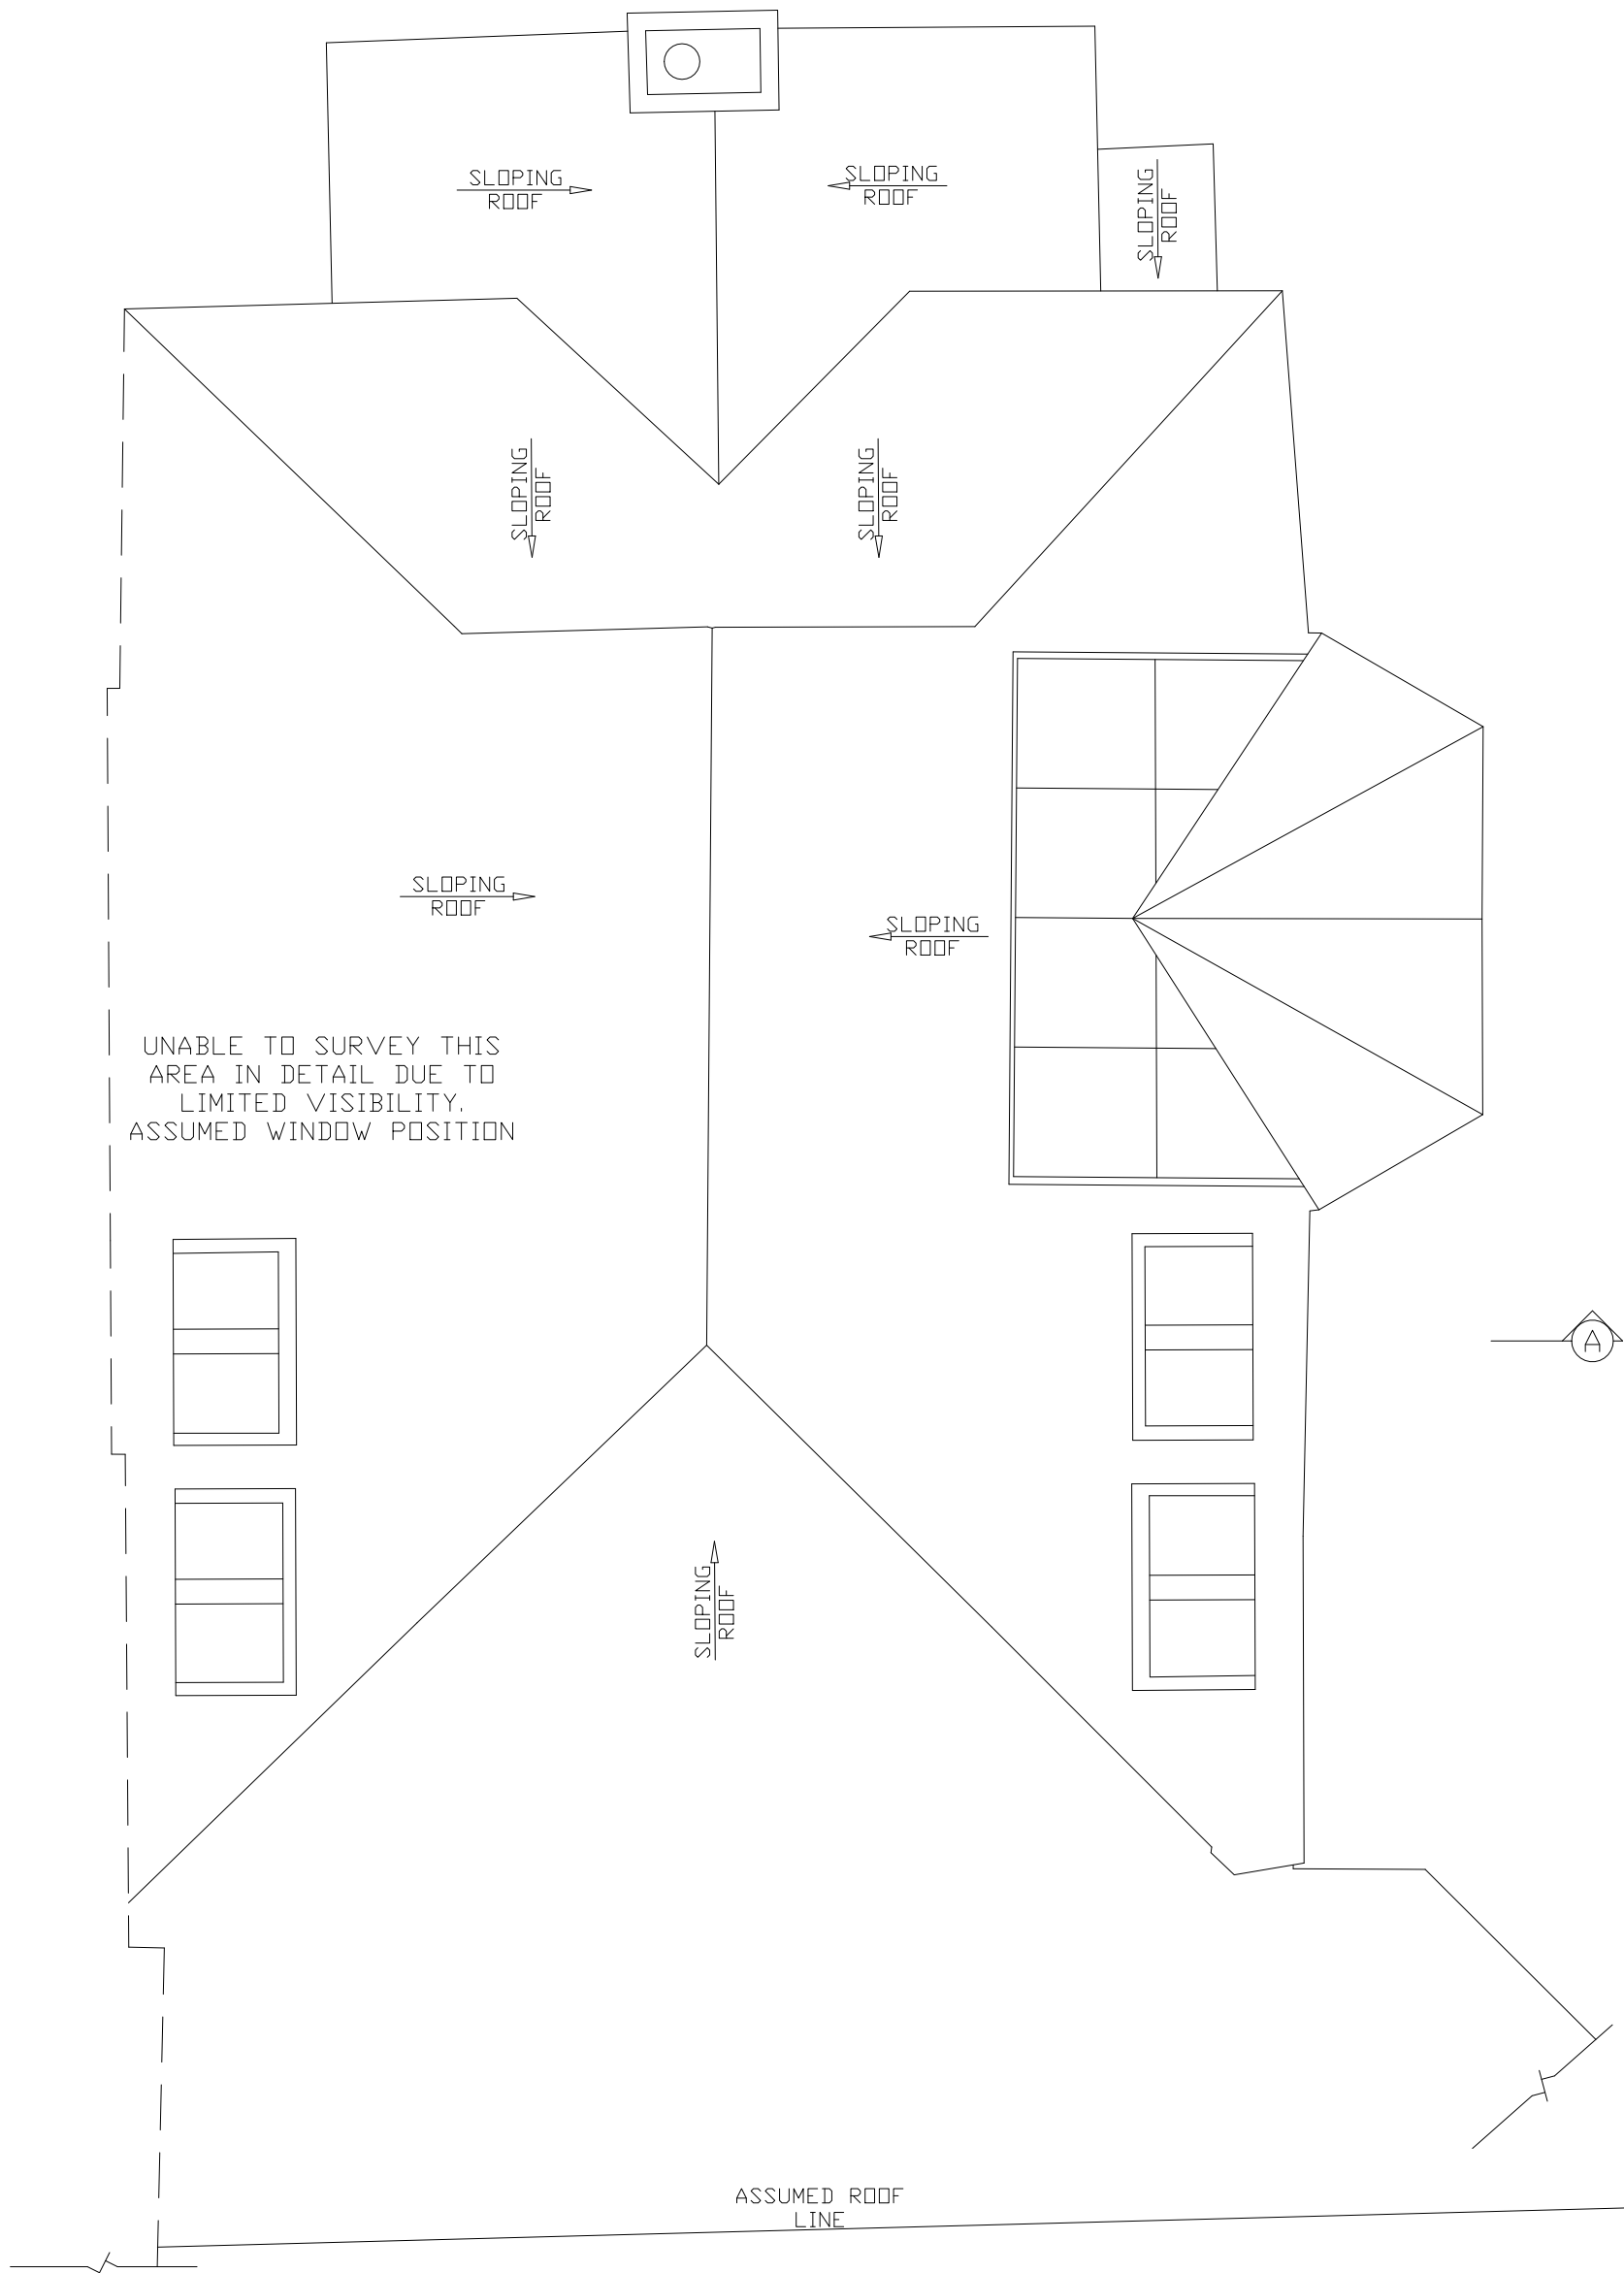

Ⓐ

Ⓐ

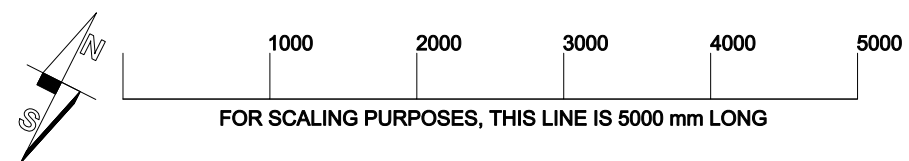

UNABLE TO SURVEY THIS
AREA IN DETAIL DUE TO
LIMITED VISIBILITY.
ASSUMED WINDOW POSITION

ASSUMED ROOF
LINE

Revision B 08.01.2016
All four proposed sloping roof
windows omitted.

Revision A 22.07.2015
Three proposed roof windows
removed.


Site Address:
3A Greville Place
London
NW6 5JP

Elnoar Haseen
Tel: 07870 699937
arch@elnoarhaseen.com

January 2016 1:50 @ A3

Proposed Roof Plan

3A GRE PL103B

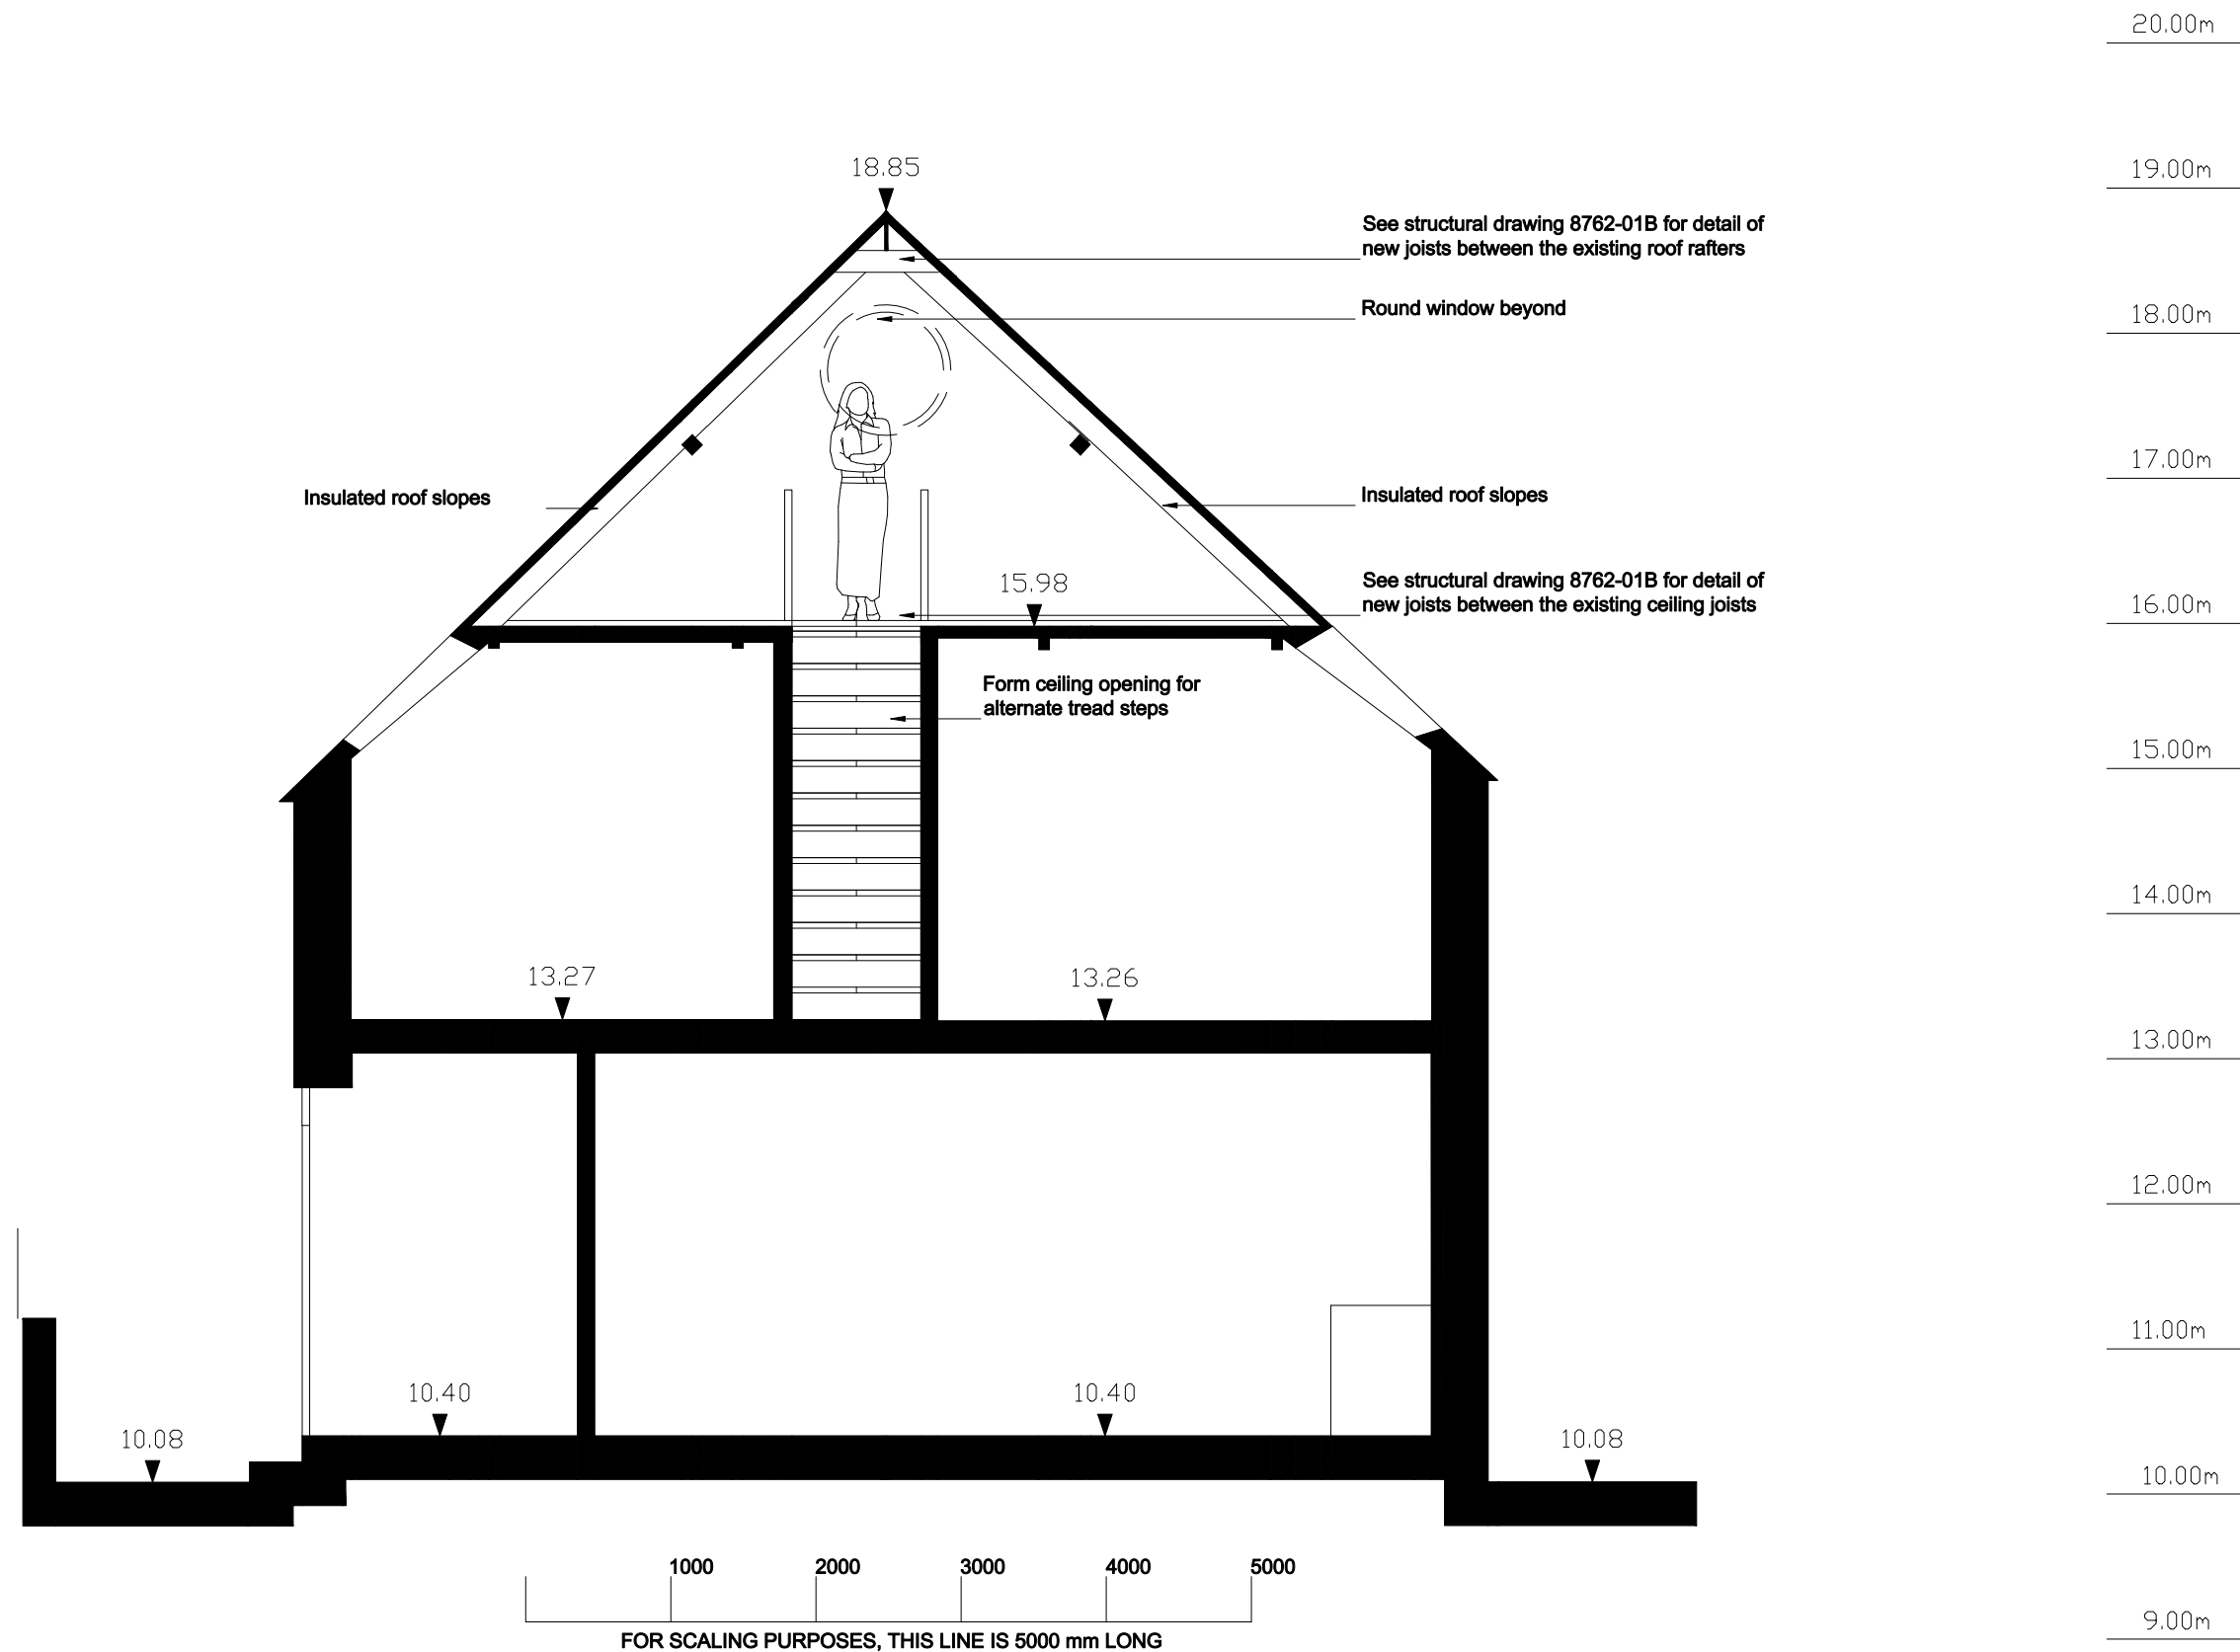

Revision B 08.01.2016
 All four proposed sloping roof windows omitted.
 No historical trusses and timbers to be removed.
 New timber joists to be fitted between existing roof apex and floor joists to strengthen attic floor for use.
 See structural engineer's revised plans 8762-01B.

Revision A 22.07.2015
 Three proposed roof windows removed. Alterations to roof structure to retain posts and reuse removed trusses

Site Address:
 3A Greville Place
 London
 NW6 5JP

Elinoar Haseen Tel: 07870 699937 arch@elinoarhaseen.com	
January 2016	1:50 @ A3
Proposed Section	
3A GRE PL200B	



20.00m
 19.00m
 18.00m
 17.00m
 16.00m
 15.00m
 14.00m
 13.00m
 12.00m
 11.00m
 10.00m
 9.00m

Round window
 behind chimney shown dashed

LIGHT

LIGHT

BRICKWORK

BRICKWORK


BRICKWORK

PIPE

9.36

9.96



9.99

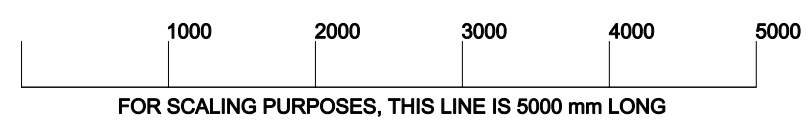

Revision B 08.01.2016
 All four proposed sloping roof
 windows omitted.

Site Address:
 3A Greville Place
 London
 NW6 5JP

Elinoar Haseen Tel: 07870 699937 arch@elinoarhaseen.com	
January 2016	1:50 @ A3
Proposed Rear Elevation	
3A GRE PL301B	

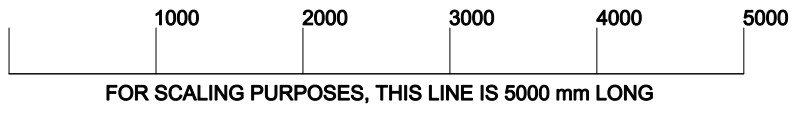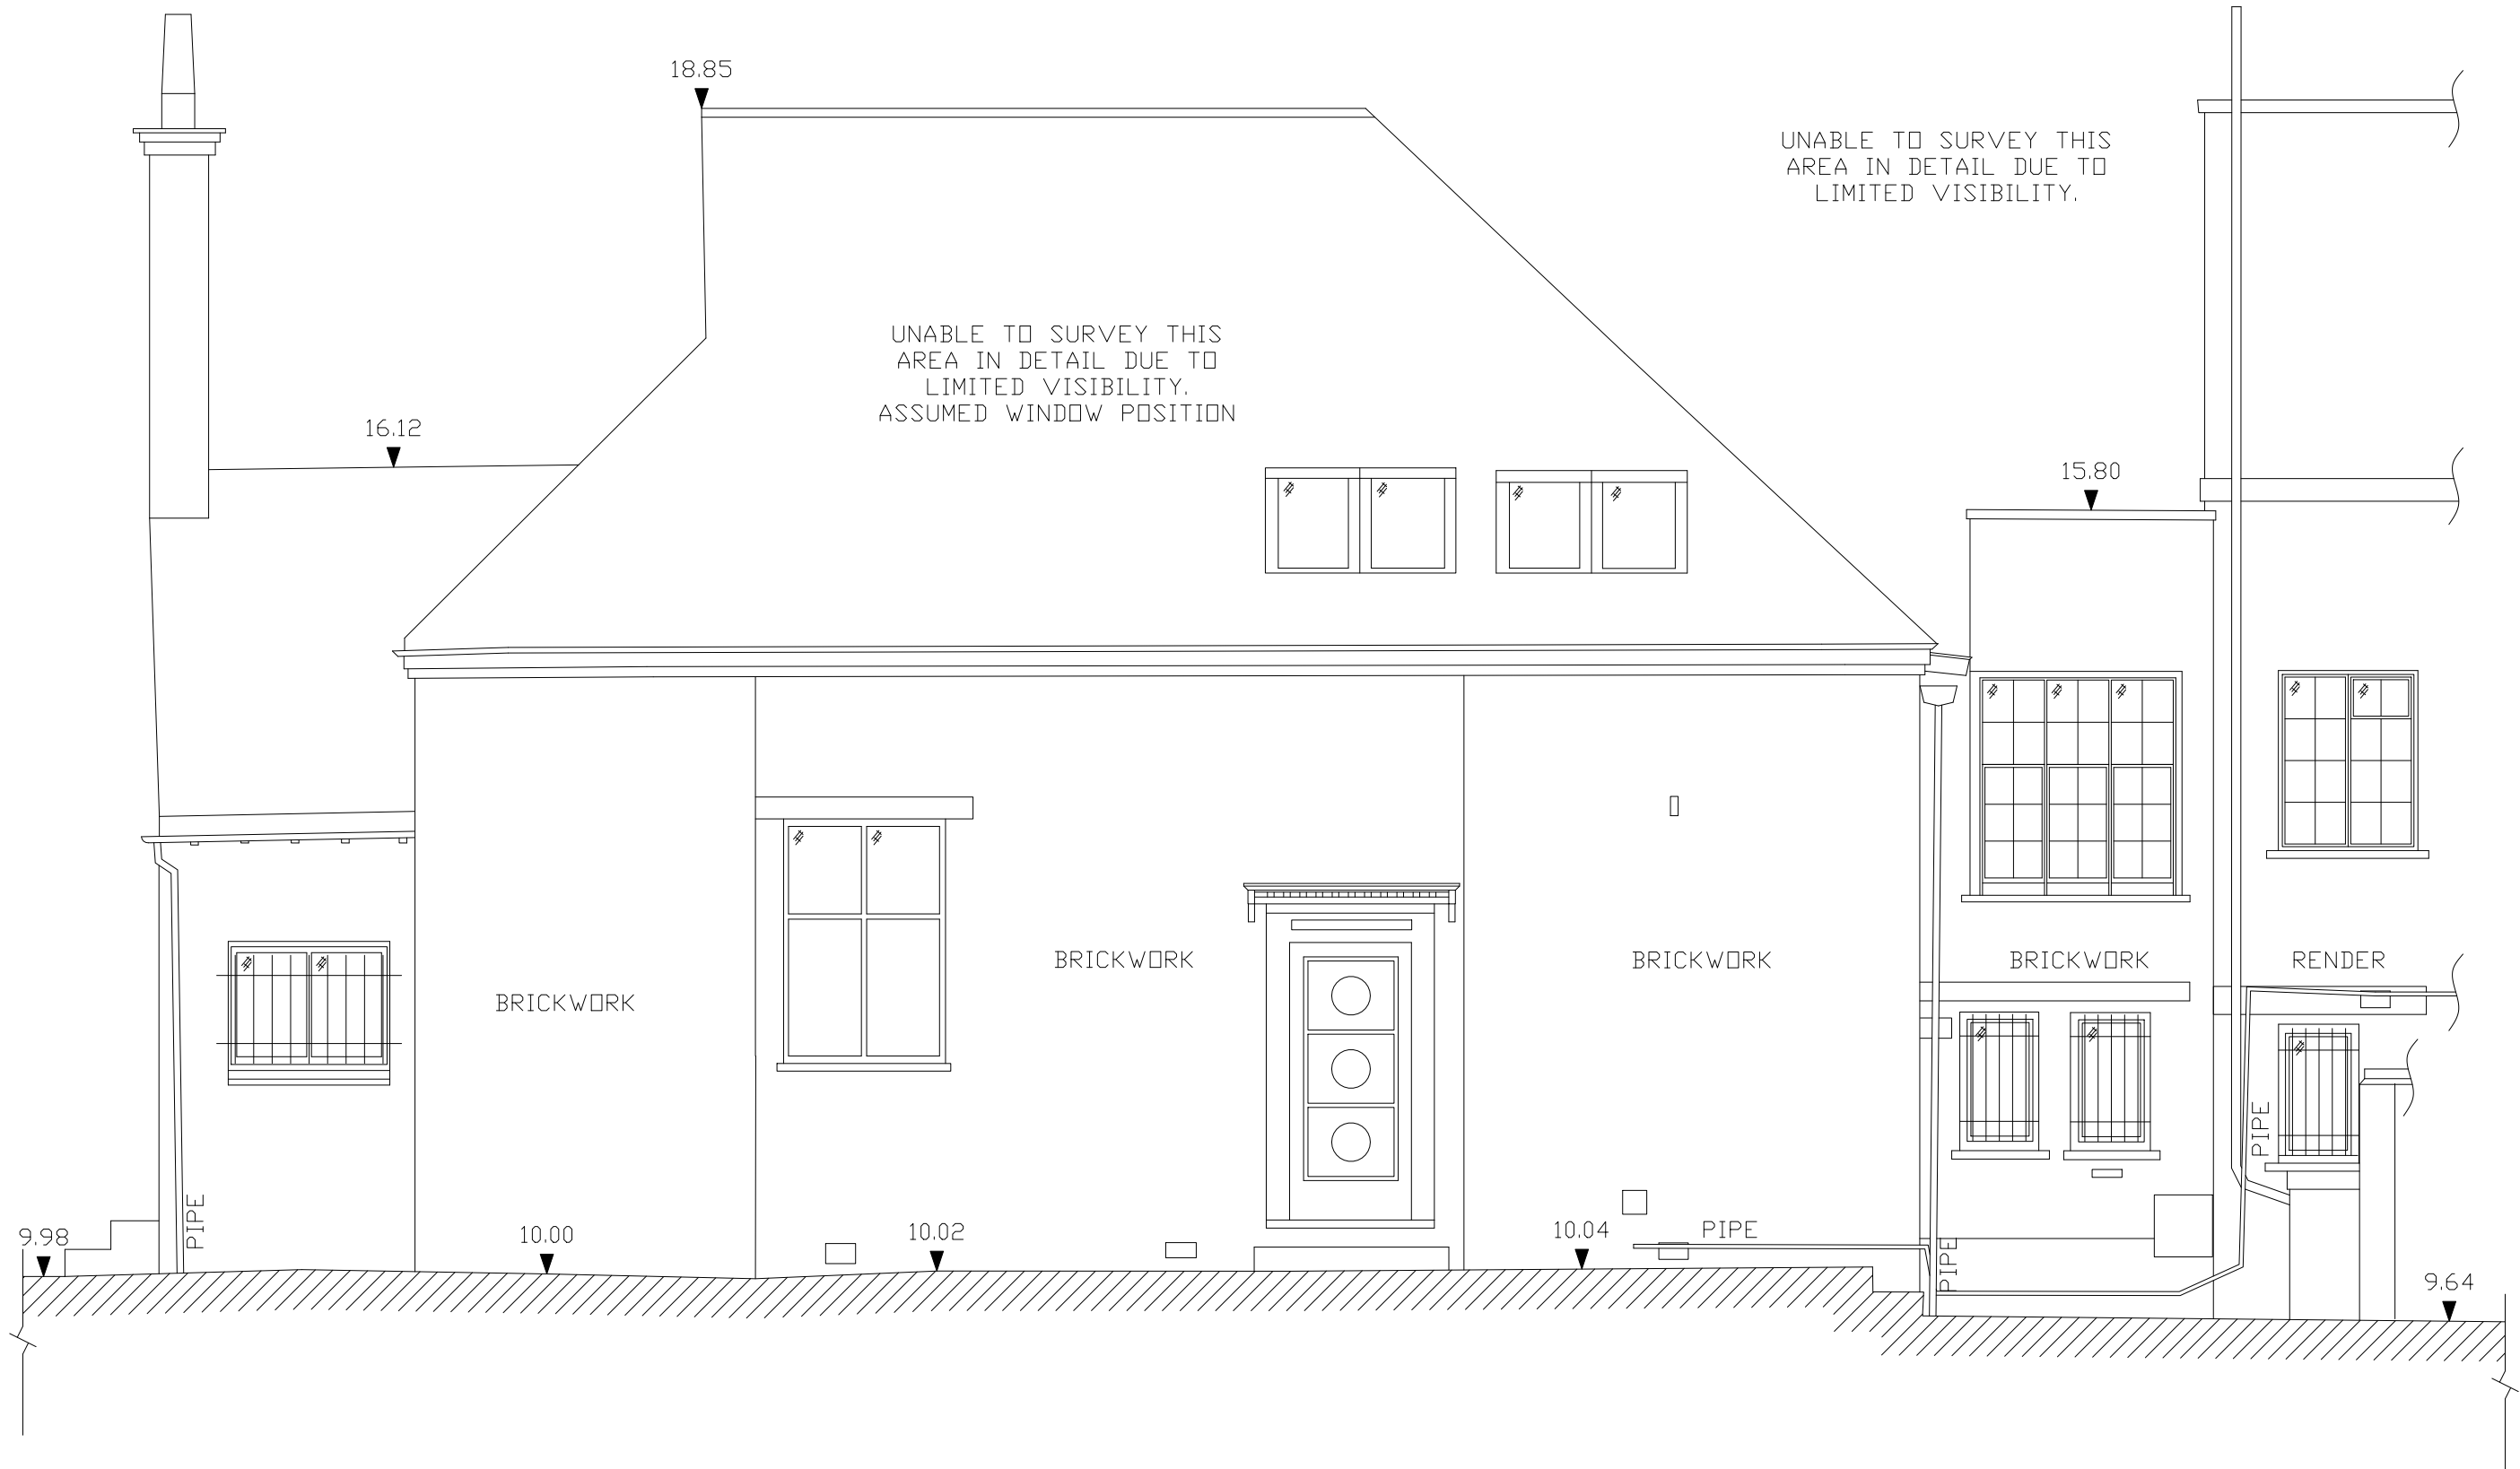

Revision B 08.01.2016 All four proposed sloping roof windows omitted.	Revision A 22.07.2015 Three proposed roof windows removed.	Site Address: 3A Greville Place London NW6 5JP	Elnoar Haseen Tel: 07870 699937 arch@elnoarhaseen.com January 2016 Proposed South West Side Elevation 3A GRE PL302B
---	--	--	---

1:50 @ A3



1000 2000 3000 4000 5000
 FOR SCALING PURPOSES, THIS LINE IS 5000 mm LONG

Revision B 08.01.2016
 All four proposed sloping roof windows omitted.

Revision A 22.07.2015
 Three proposed roof windows removed. Alterations to roof structure to retain posts and reuse removed trusses

Site Address:
 3A Greville Place
 London
 NW6 5JP

Elinoar Haseen Tel: 07870 699937 arch@elinoarhaseen.com	
January 2016	1:50 @ A3
Proposed North East Side Elevation	
3A GRE PL303B	