


Do not scale from this drawing
All dimensions to be checked on site

Notes:

Existing Elevation

1 - 4 & 9 - 14 OAKSHOTT COURT (CONS)

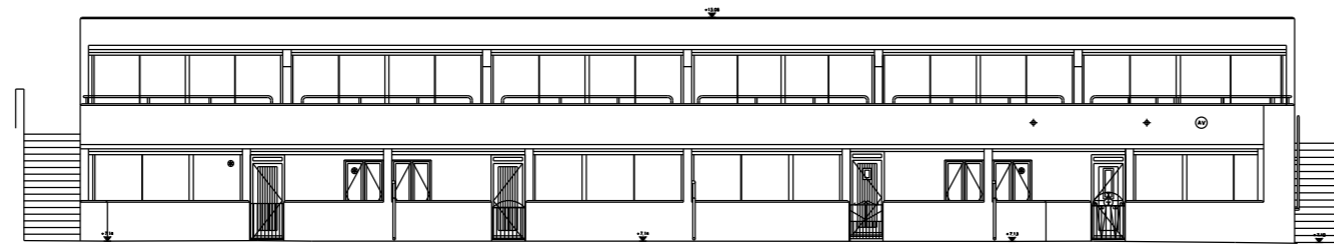

ELEVATION
5

Amendments:
#

Drawing type:

Client:
L. B. CAMDEN

Project:
Oakshott Court
Kings Cross

Title:
Existing & Proposed
Elevation 5


Scale: 1:200 @ A3 Date: 16/02/2016

Drawn: DL Checked: SB

Drg.no: 6019-P(0)005 Rev: #

Proposed Elevation

1 - 4 & 9 - 14 OAKSHOTT COURT (CONS)

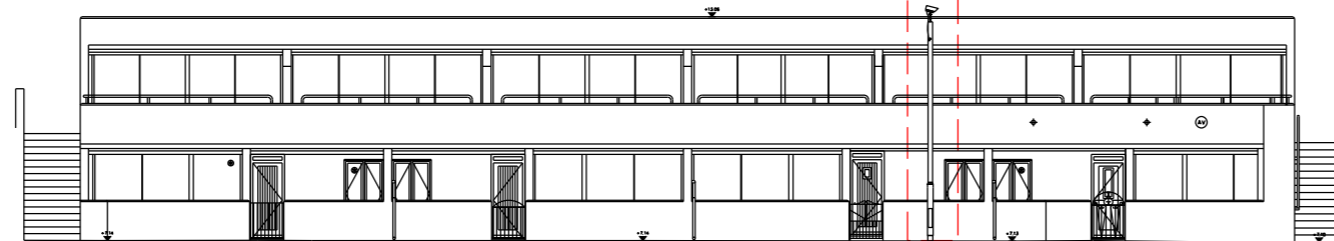

CCTV Camera on 6 m high pole
Altron AW 1859 Tilt Down Standard

ELEVATION
5

10.000M

Existing and Proposed Elevations 5

1 : 2 0 0 @ A 3



Heritage Surveys Ltd.

Heritage Surveys Limited
Unit 11H, Carlton Road
South Croydon
Surrey
CR2 0BS
www.heritage-surveys.com