


Elevation 01 Proposed

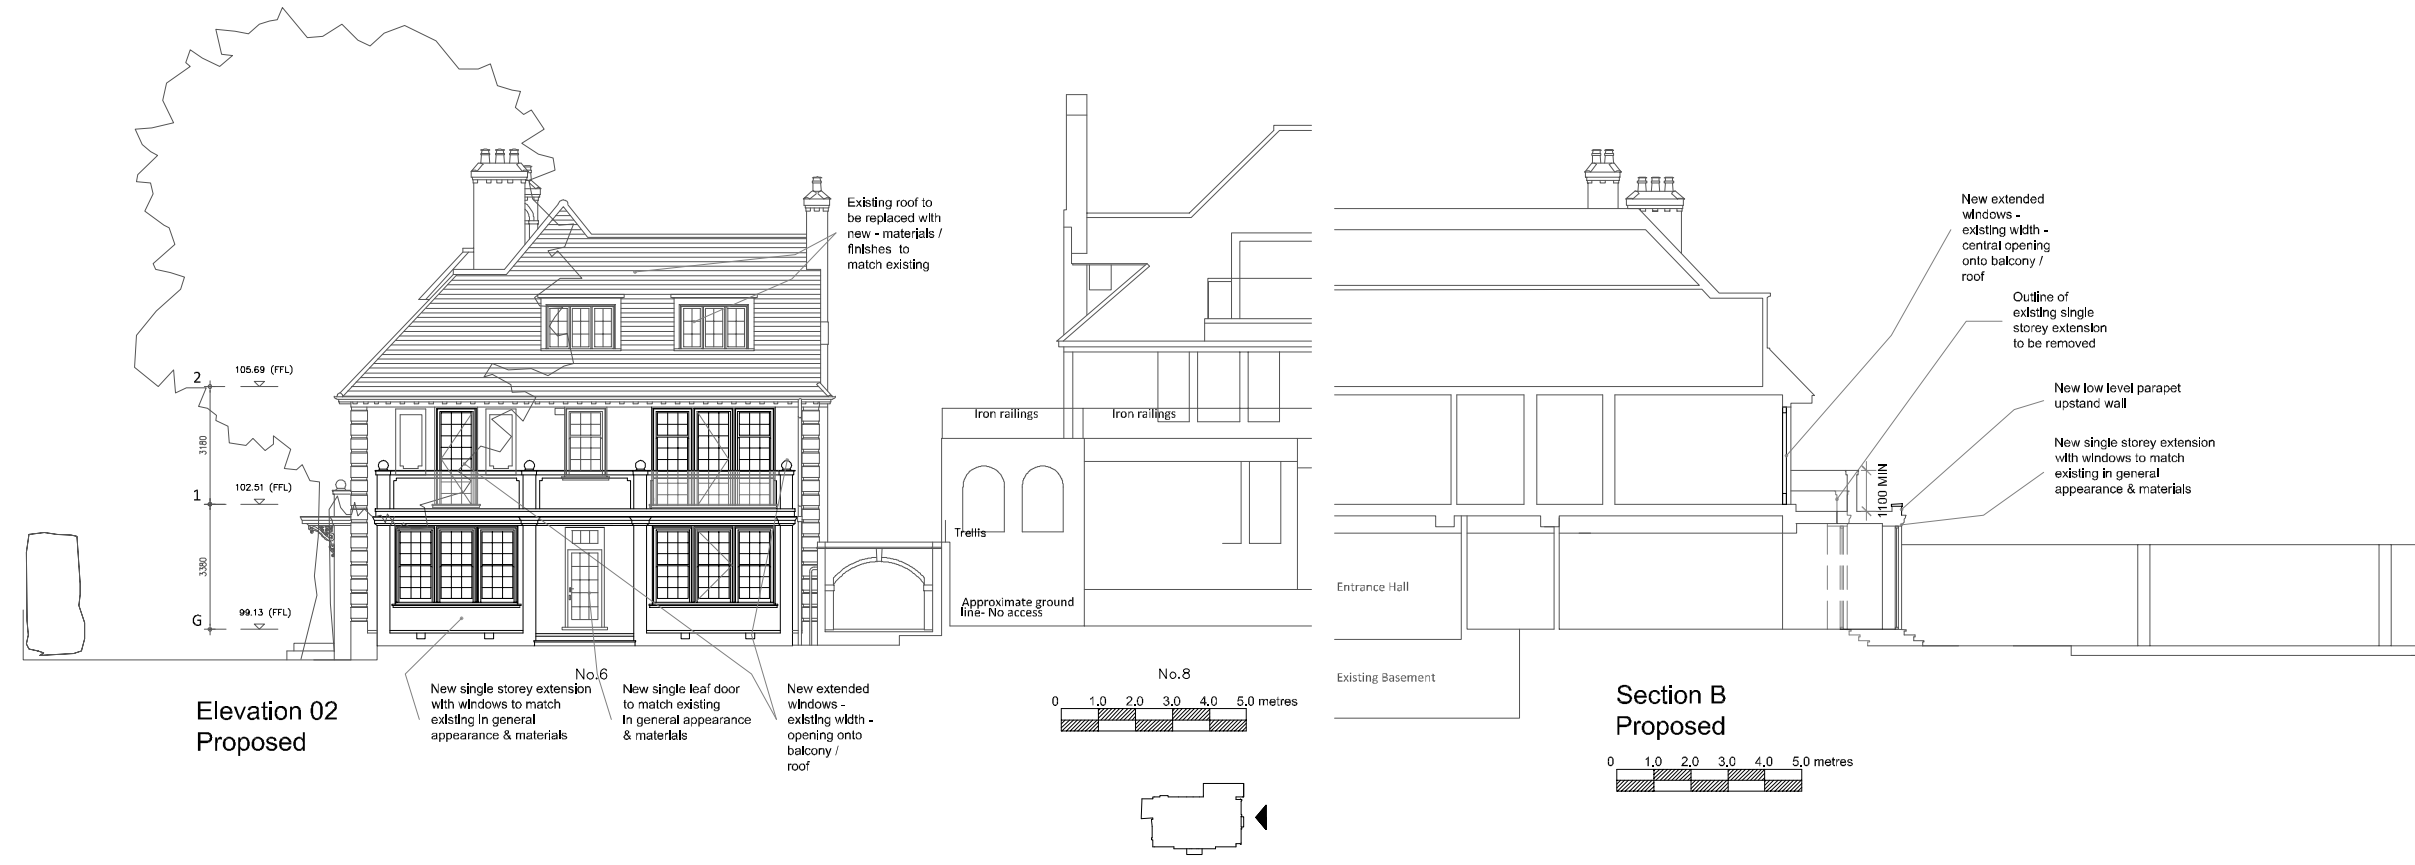

Elevation 02 Proposed

Section B Proposed

Rev. Date Comment

Drawn scale for this drawing
All dimensions are to be checked on site
Architect to be informed of any discrepancies

copyright © 2015
all rights reserved. No part of this copyright design and
power is to be reproduced, stored in a retrieval system,
transmitted, or otherwise made available in any form or by any means
without the prior written permission of the copyright owner.

Client
MR_ANAR_ALIUADE

Project
6_TEMPLEWOOD_AVENUE
LONDON_NW3_7XA

Drawing
PROPOSED_ELEVATIONS_&_SECTION

Project No. 0000 Drawing No. PL11 Revision B

Scale 1:100@A1 Date 141215

800 Group
Clerkenwell Road
Folkestone Bar
Hertfordshire
EH4 3JH

Telephone
01707 463 075

Facsimile
01707 462 074

VAT Reg No. GB 839 3240 20
800 Ltd Reg Office at above. Reg in England No. 05070961