

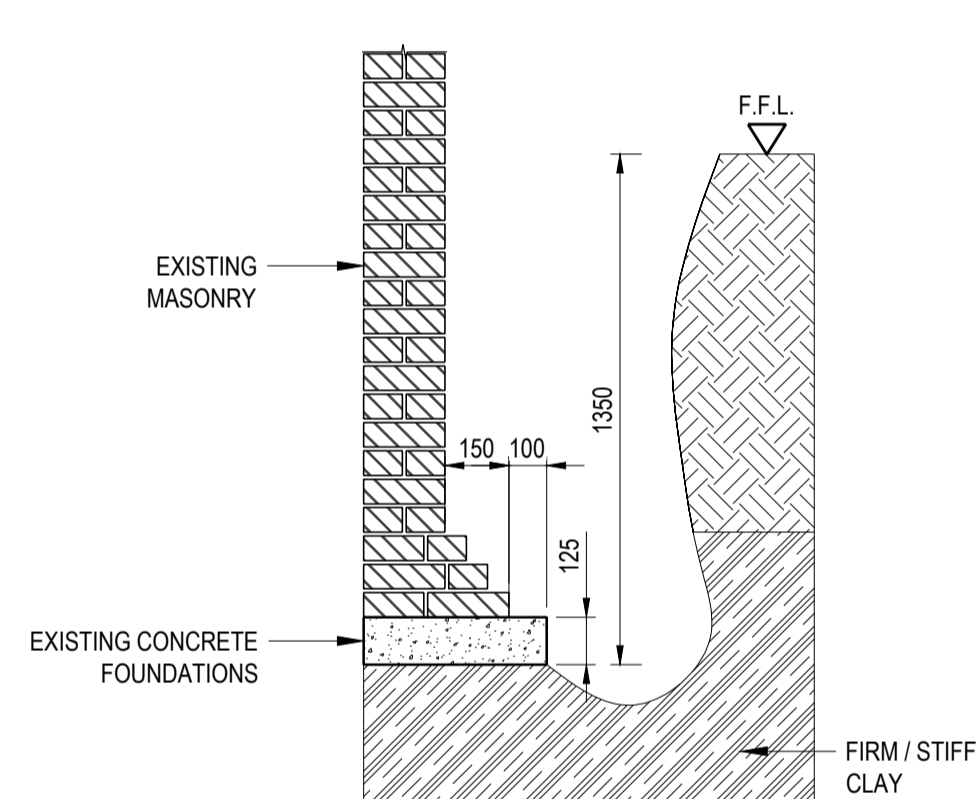
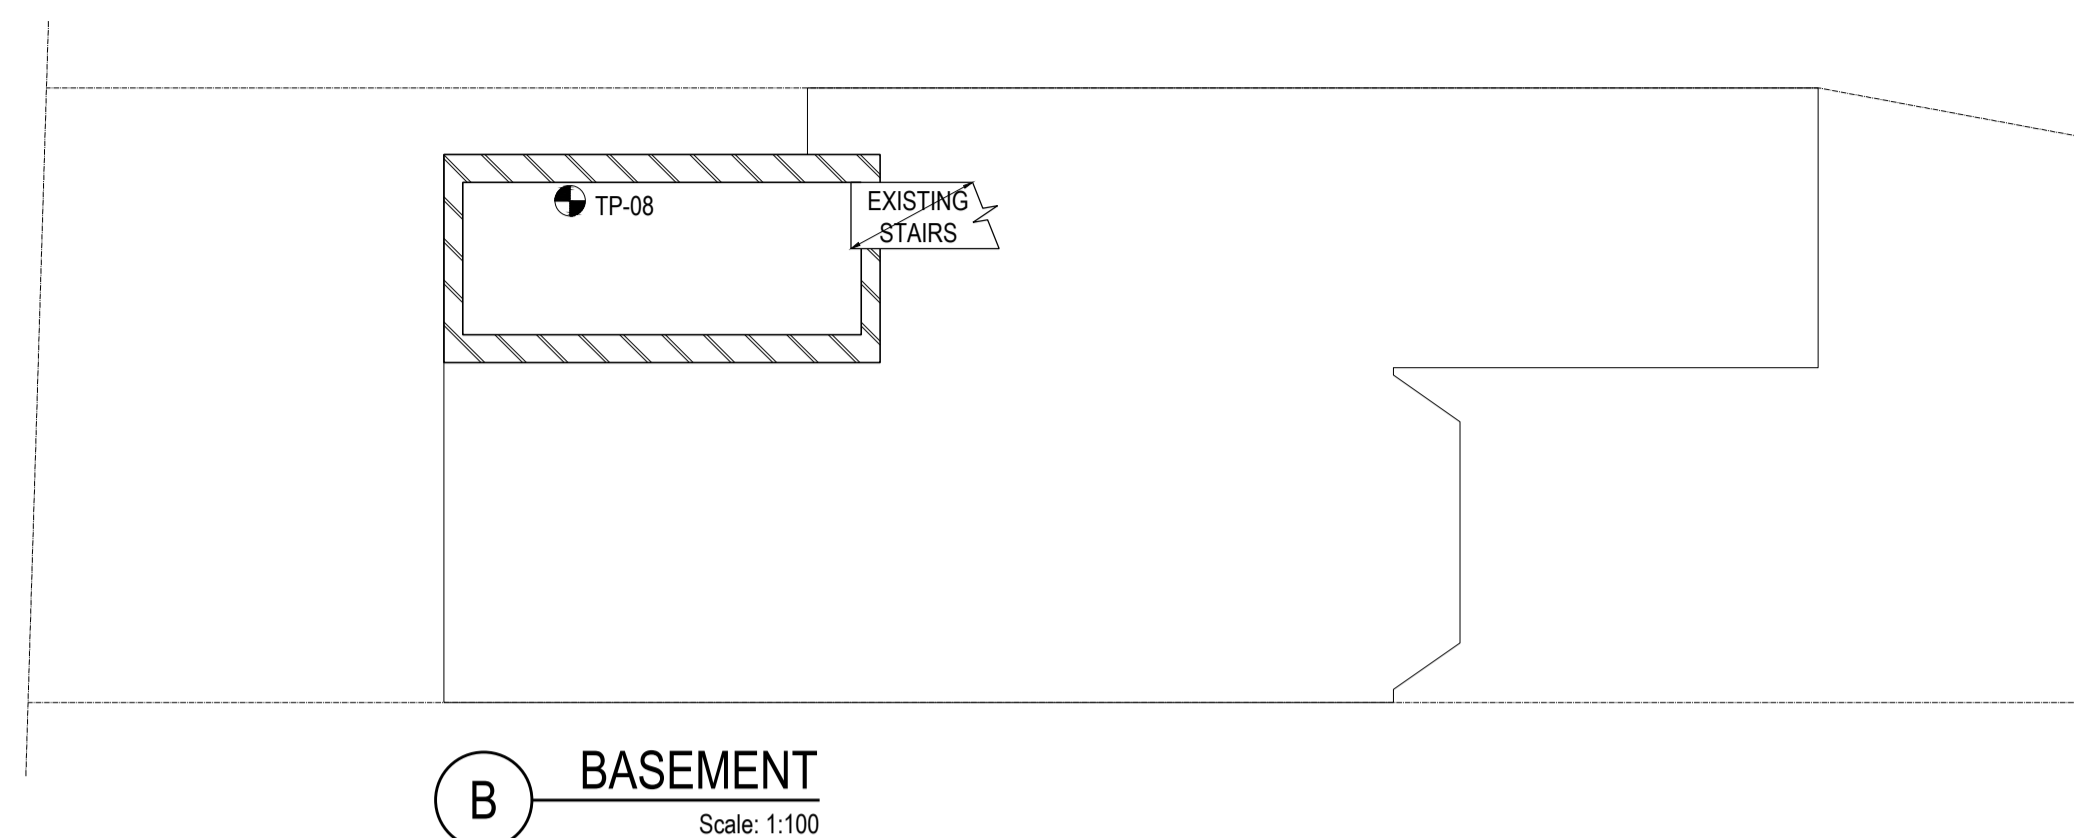


DO NOT SCALE OFF THIS DRAWING


1. GENERAL:
- 1.1. All drawings are to be read in conjunction with "INGealtóir" standard specification. We draw the Contractors particular attention to section 4 of the specification with regards to temporary works design.
 - 1.2. All setting out details / dimensions are to be provided by the Architect unless already noted on INGealtóir drawings.
 - 1.3. All waterproofing / tanking / insulation / finishes etc. are by others.
 - 1.4. All dimensions in millimeters unless stated otherwise.

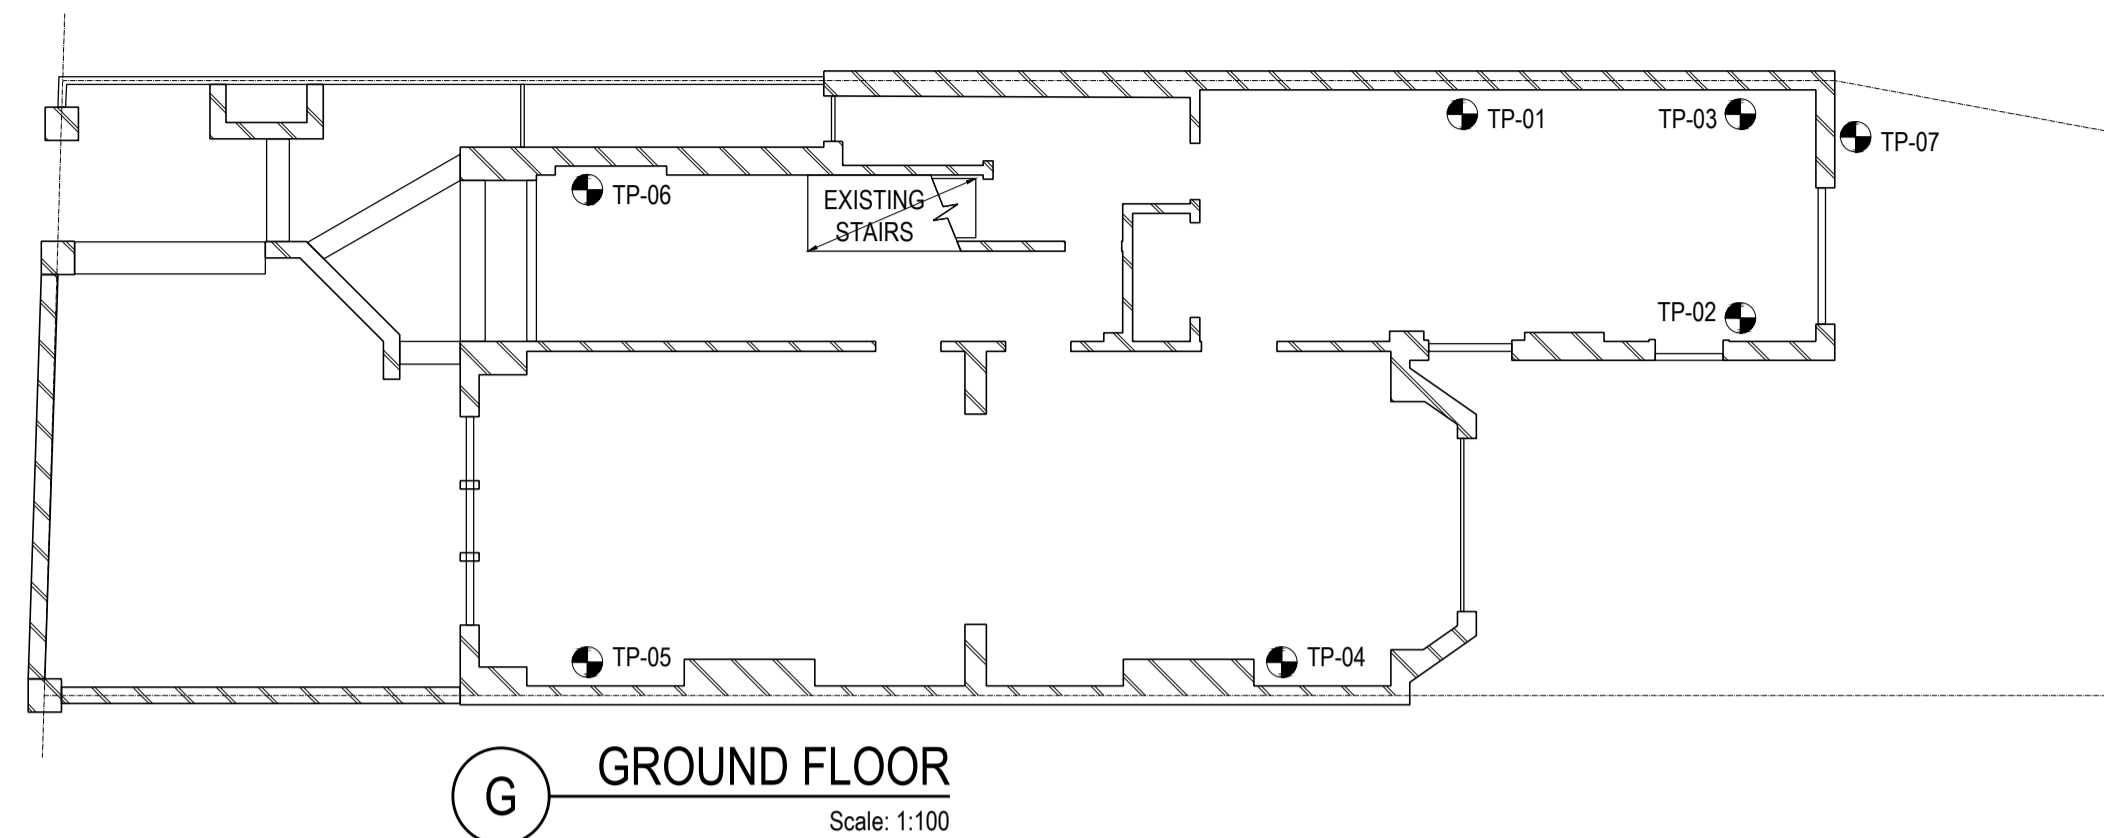


01 TRIAL PIT
Scale: 1:20

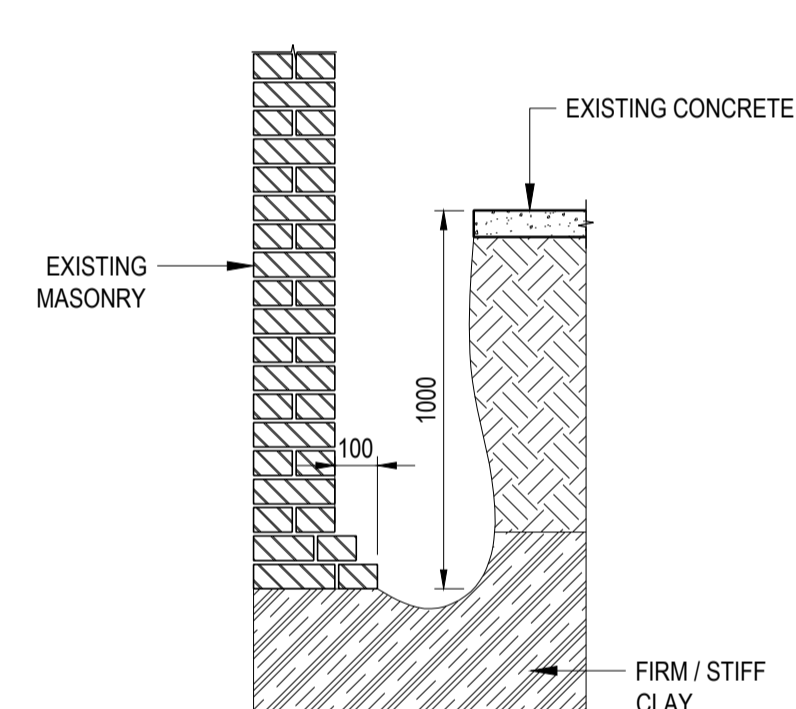


02 TRIAL PIT
Scale: 1:20

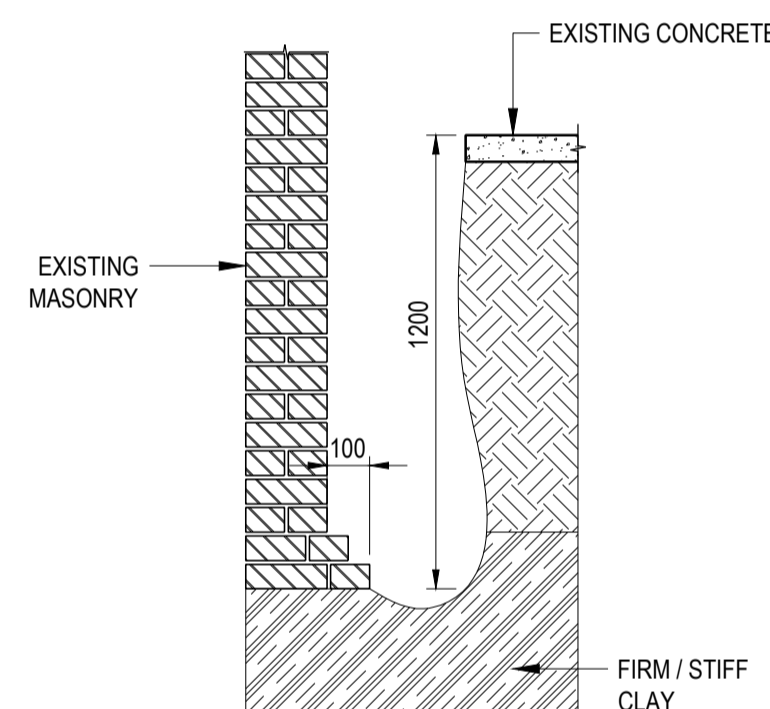


03 TRIAL PIT
Scale: 1:20

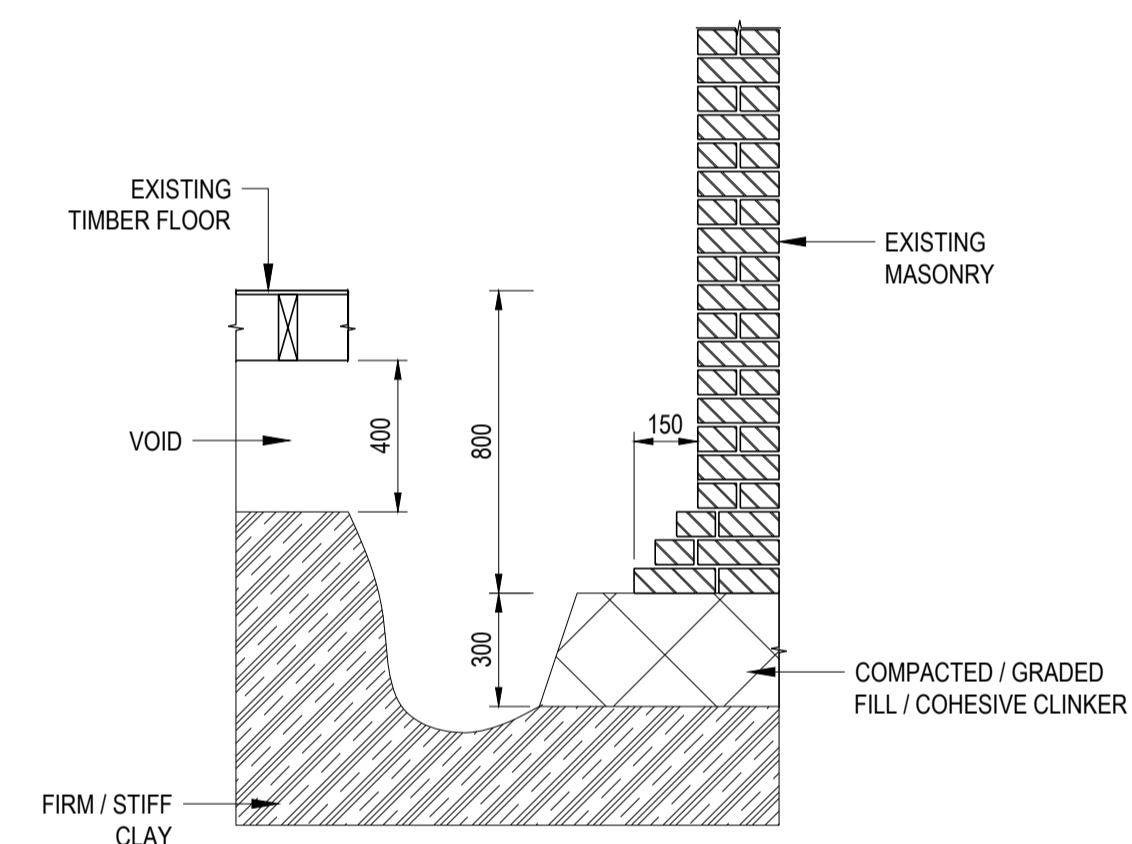


04 TRIAL PIT
Scale: 1:20

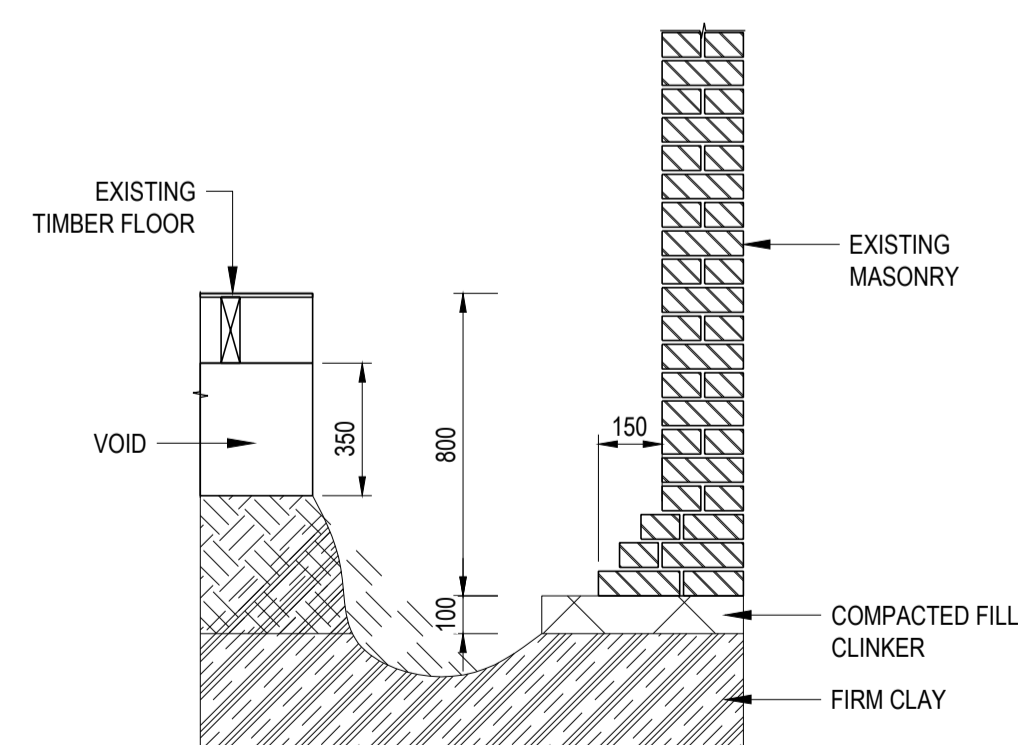


05 TRIAL PIT
Scale: 1:20

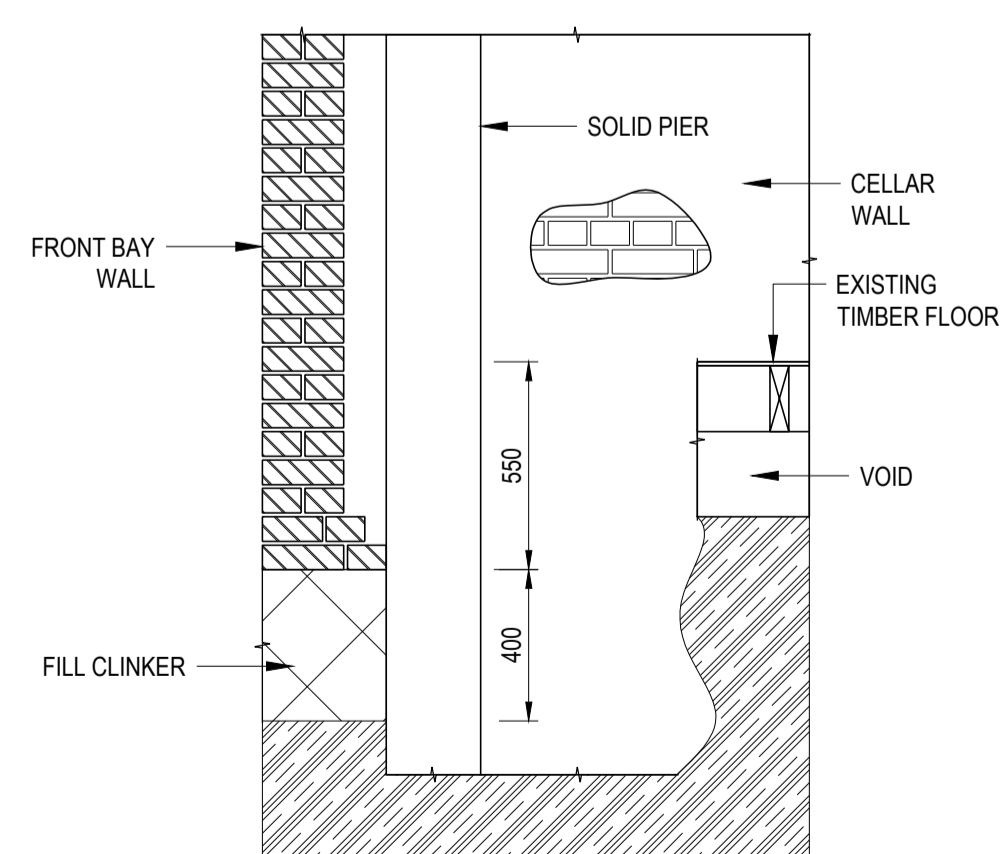

06 TRIAL PIT
Scale: 1:20

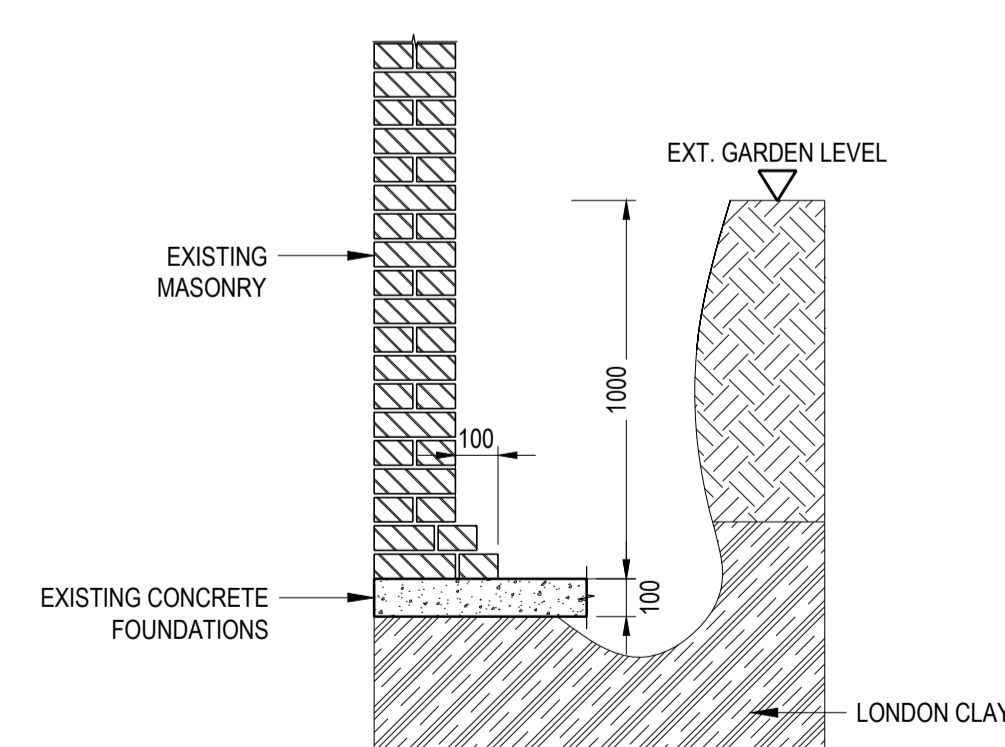

07 TRIAL PIT
Scale: 1:20

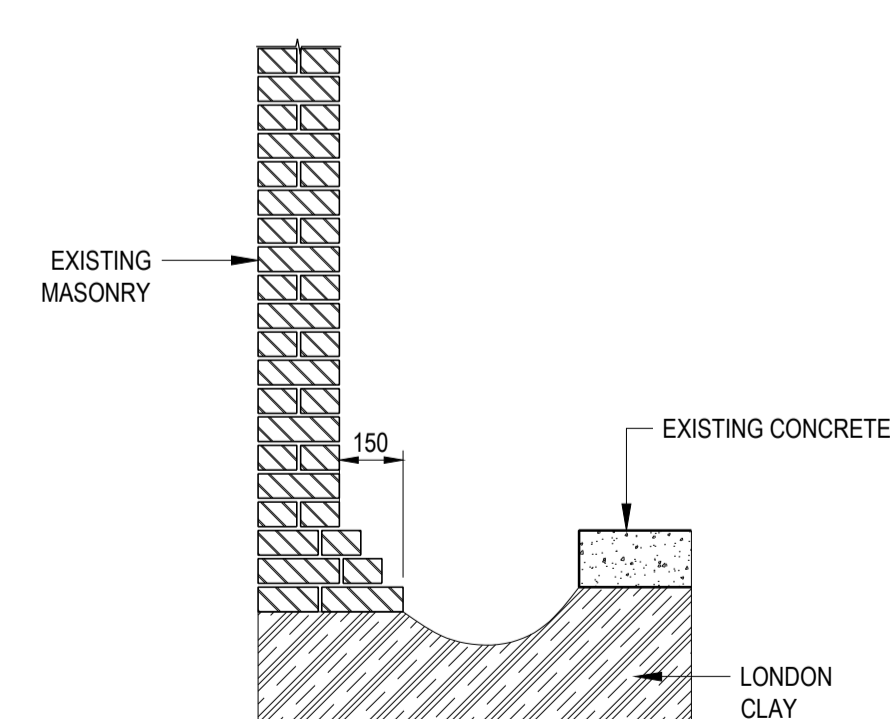

08 TRIAL PIT
Scale: 1:20

Rev	Date	By	Comment

INGealtóir
CONSULTING STRUCTURAL ENGINEERS
31 OVAL ROAD
LONDON NW1 7EA
020 7267 7540
post@ingealtoir.com
www.ingealtoir.com

Project
**3 HONEYBOURNE RD,
LONDON, NW6**

Drawing Title
TRIAL PITS

Scale: 1:100, 1:20 @ A1
By: MFS
Status: PRELIMINARY

Job No. 15073
Dwg No. SK03
Rev -