

PROJECT : New End Square - Hampstead, London

TITLE : Vehicle Swept Path Analysis - Small Rigid

DRAWING NO.:


BSB-NES-SPA-001

Scale 1 : 200 @ A3

REVISION NO.& DATE:

REV 0 - 19/01/2016

Copyright © 2014 Blue Sky Building

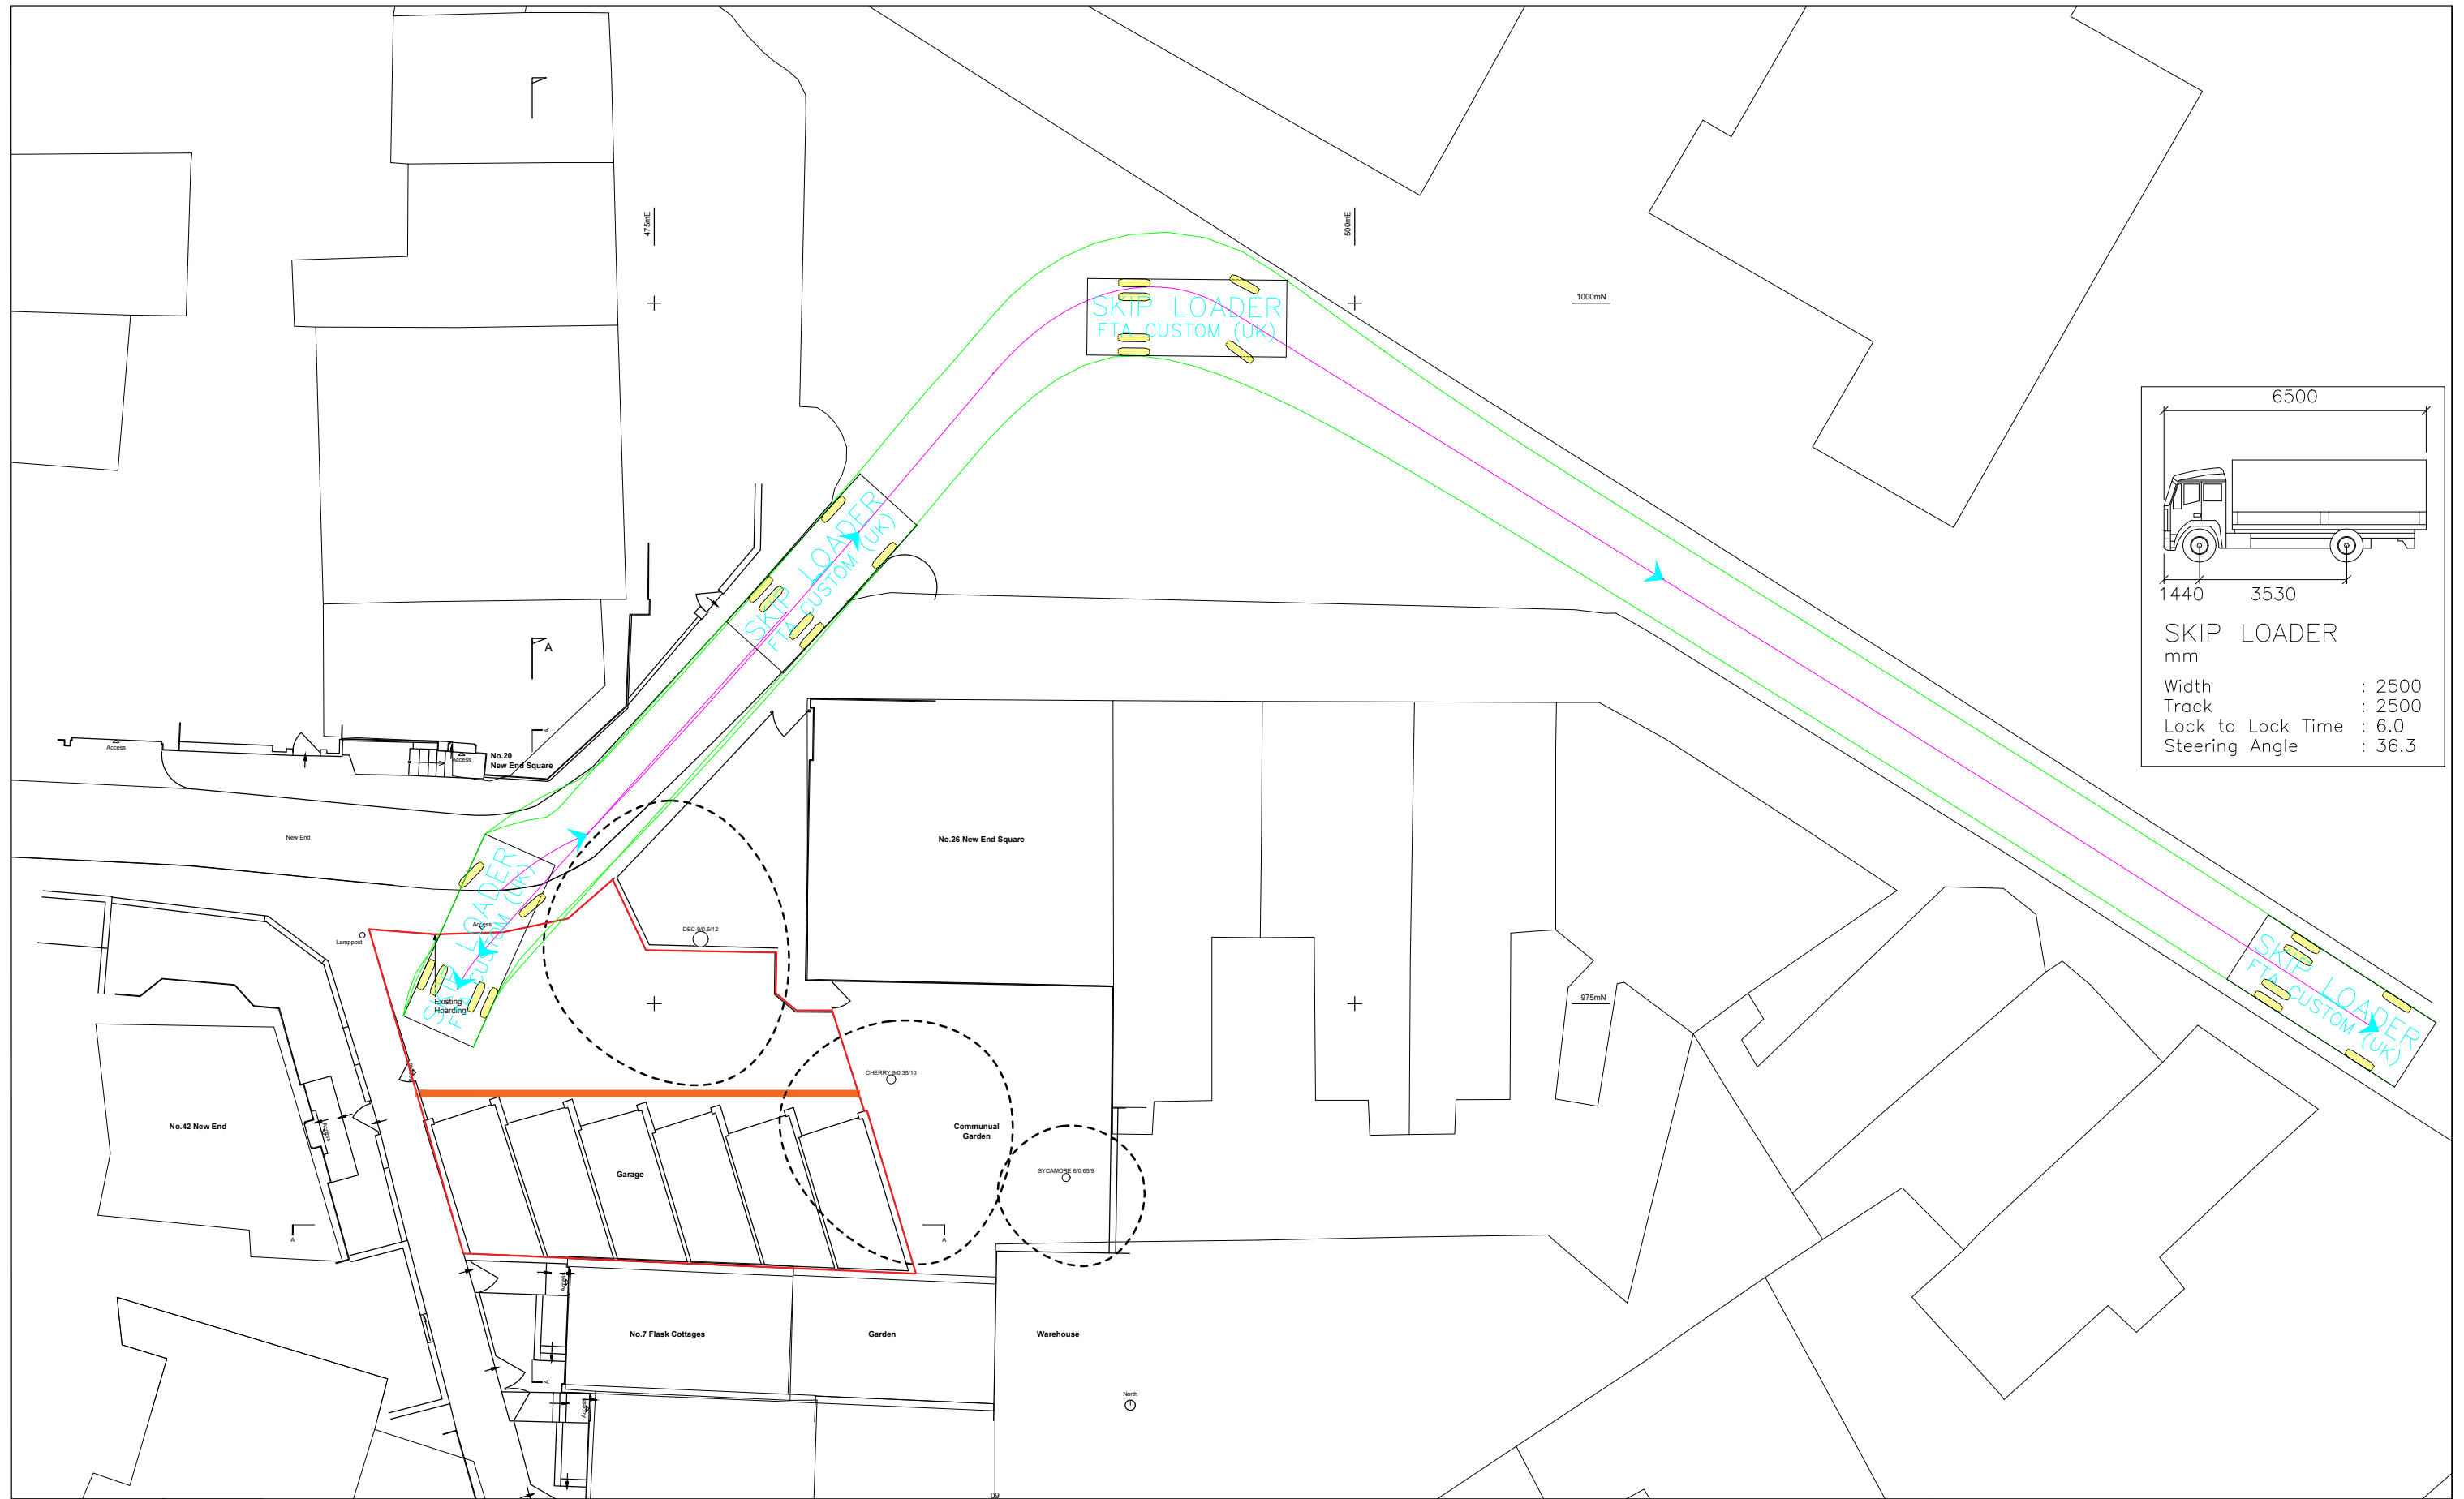

PROJECT : New End Square - Hampstead, London

TITLE : Vehicle Swept Path Analysis - Skip Loader

DRAWING NO.:


BSB-NES-SPA-002

Scale 1 : 200 @ A3

REVISION NO.& DATE:

REV 0 - 19/01/2016

Copyright © 2014 Blue Sky Building

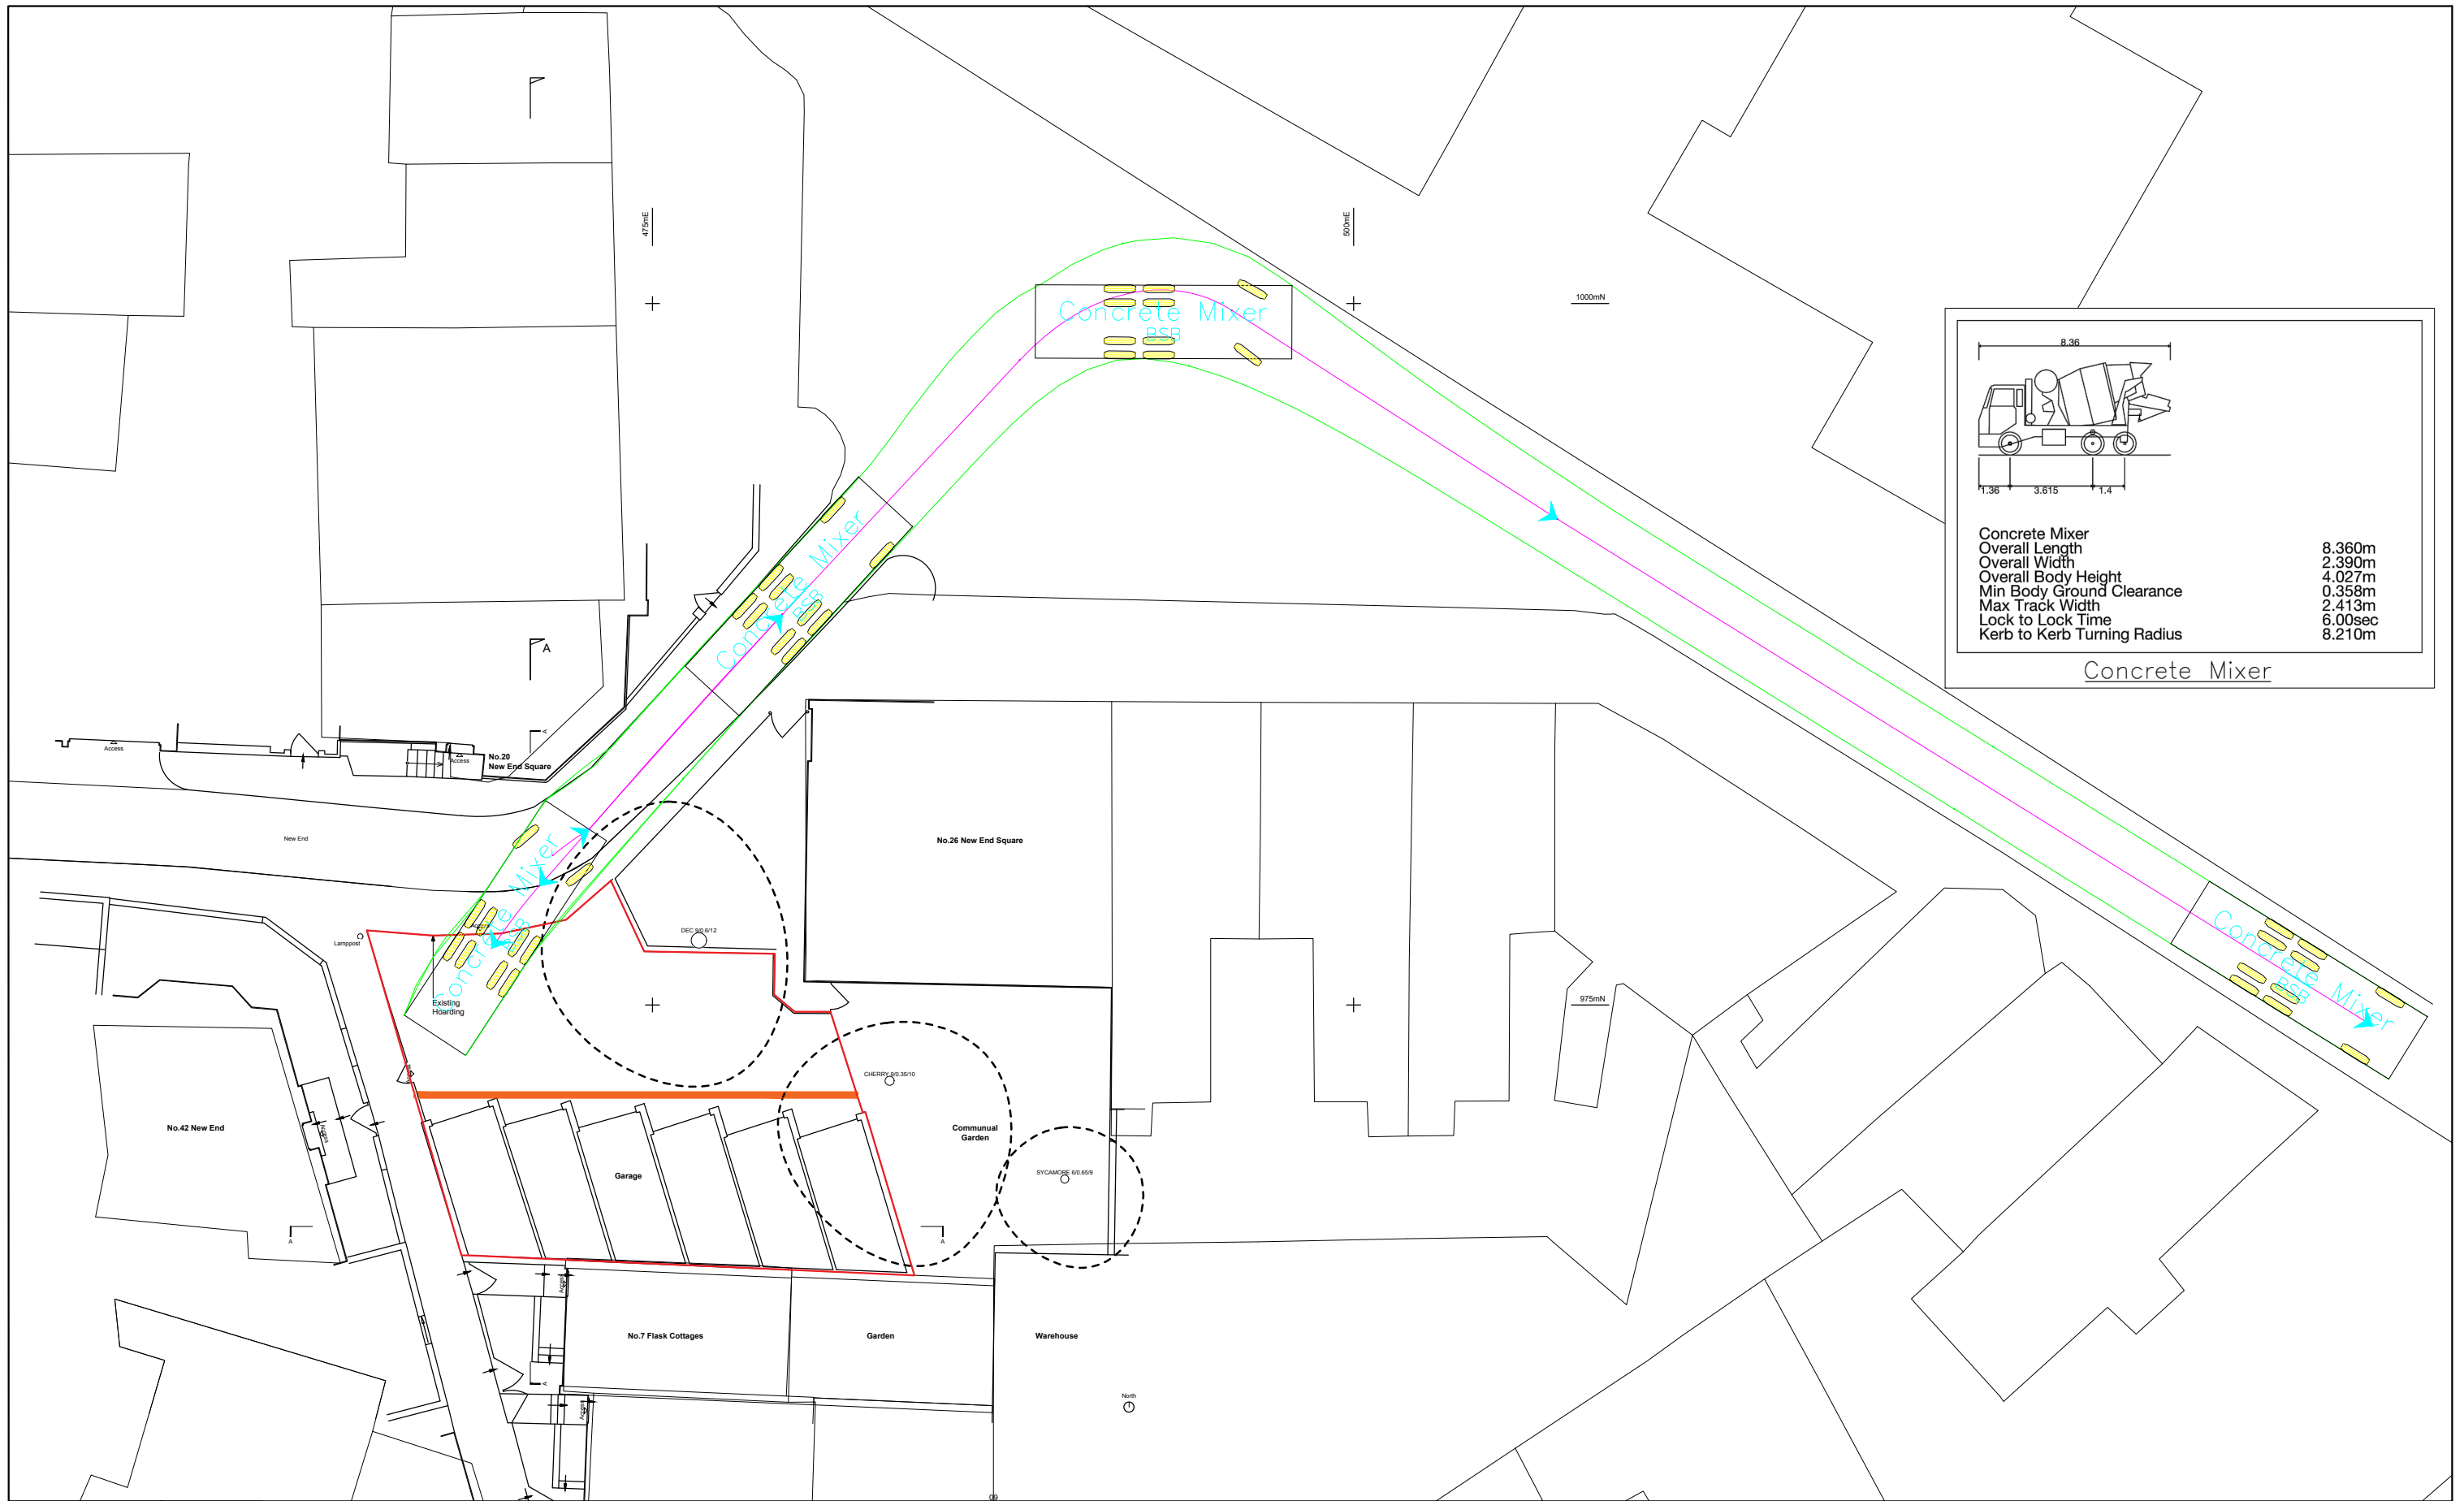

Concrete Mixer	8.360m
Overall Length	2.390m
Overall Width	4.027m
Overall Body Height	0.358m
Min Body Ground Clearance	2.413m
Max Track Width	6.00sec
Lock to Lock Time	8.210m
Kerb to Kerb Turning Radius	

Concrete Mixer



PROJECT : New End Square - Hampstead, London

TITLE : Vehicle Swept Path Analysis - Concrete Mixer

DRAWING NO.:

BSB-NES-SPA-003

REVISION NO.& DATE:

REV 0 - 19/01/2016

Scale 1 : 200 @ A3

Copyright © 2014 Blue Sky Building