

SEE 28731-SOAS-A-PLN-SIT-XX-531

© COPYRIGHT Mace Group
 NOT TO BE REPRODUCED WITHOUT WRITTEN PERMISSION
 BECAUSE OF POSSIBLE SCALING ERRORS IN ELECTRONIC AND HARD COPY
 REPRODUCTION DO NOT SCALE FOR CONSTRUCTION PURPOSES.
 ALL DIMENSIONS TO BE CHECKED & VERIFIED ON SITE PRIOR TO CONSTRUCTION.


Safety first. Second nature.

Safety, Health and Environment Information

The significant unusual hazards / risks associated with this type of work are noted as:

CONSTRUCTION	
CI	CDM1 RESTRICTED SITE - OPERATIONS AND DELIVERIES
CII	CDM2 FIRE ESCAPE ACROSS ROOF FROM LIBRARY
OPERATION AND MAINTENANCE	
OI	NONE
OII	
DISMANTLING/DEMOLITION	
DI	NONE
DII	

NOTE - TO BE READ IN CONJUNCTION WITH RISK REGISTER

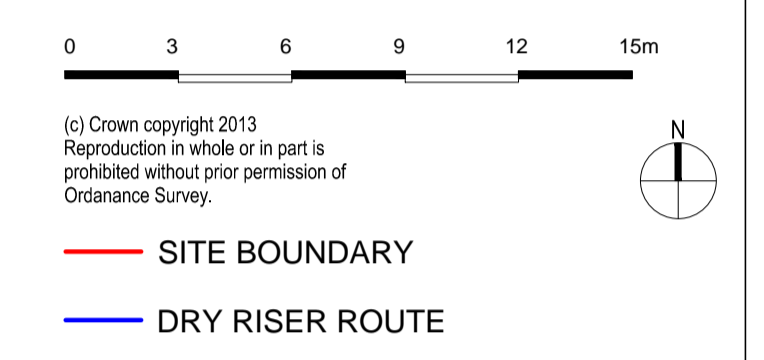

READ THE FOLLOWING DRAWINGS IN CONJUNCTION:

- 28731-SOAS-A-DET-GEN-XX-550
- 28731-SOAS-A-DET-GEN-XX-551
- 28731-SOAS-A-DET-GEN-XX-552
- 28731-SOAS-A-DET-GEN-XX-553
- 28731-SOAS-A-DET-GEN-XX-526
- 28731-SOAS-A-DET-GEN-XX-527
- 28731-SOAS-A-DET-GEN-XX-528
- 28731-SOAS-A-DET-GEN-XX-529
- 28731-SOAS-A-PLN-SIT-XX-530
- 28731-SOAS-M-PLN-FRE-XX-200

REV	DATE	DESCRIPTION	DWN	CHK/APP
3	24.02.16	CONSTRUCTION & PLANNING ISSUE	DL	EF/MD
2	10.11.15	CONSTRUCTION & PLANNING ISSUE	HB	EF/MD
1	04.09.15	ISSUED FOR H2D COMMENTS	HB	EF/MD

PROJECT STATUS: **CONSTRUCTION**



PROJECT TITLE:
**SOAS INTO SENATE HOUSE
 MALET STREET
 LONDON, WC1E 7HU**

DRAWING TITLE:
**PROPOSED DRY RISER
 LOCATION PLAN**

PROJECT NO.	DRAWN BY	DATE
28731	HB	04/09/15
	CHK BY	DATE
	EF	04/09/15
	APPD BY	DATE
	CF	04/09/15

DISC.	VIEW TYPE	VIEW CAT.	LEVEL	DWG. NO.
SOAS - A	- PLN -	SIT -	XX -	530

SHEET NO. 1 of 1 SCALE 1:200 ORG. SHEET SIZE @ A1 REV. C 3

INFORMATION HANDLING CLASSIFICATION
UNRESTRICTED