


NOTE

This drawing is copyright. Do not scale off dimensions. All dimensions are to be checked on site by contractor. Contractor to report any dimensional discrepancies, errors or omissions prior to commencing on site.

LEGEND

- D1 RECESSED DOUBLE DOWNLIGHT
- D2 RECESSED DOWNLIGHT
- L2 SUSPENDED SPOT
- S1 SUSPENDED FITTING
- S3 SUSPENDED TRACK FITTING
- P1 PENDANT FITTING
- L4 CUSTOM SUSPENDED LIGHT FITTING
- S4/TRI SUSPENDED STRIP FITTING WITH DIRECT SPOTS
- S5 RECESSED STRIP LIGHTING
- S8
- WL1
- EX EXISTING LISTED FITTINGS
- DROPPED MF CEILING

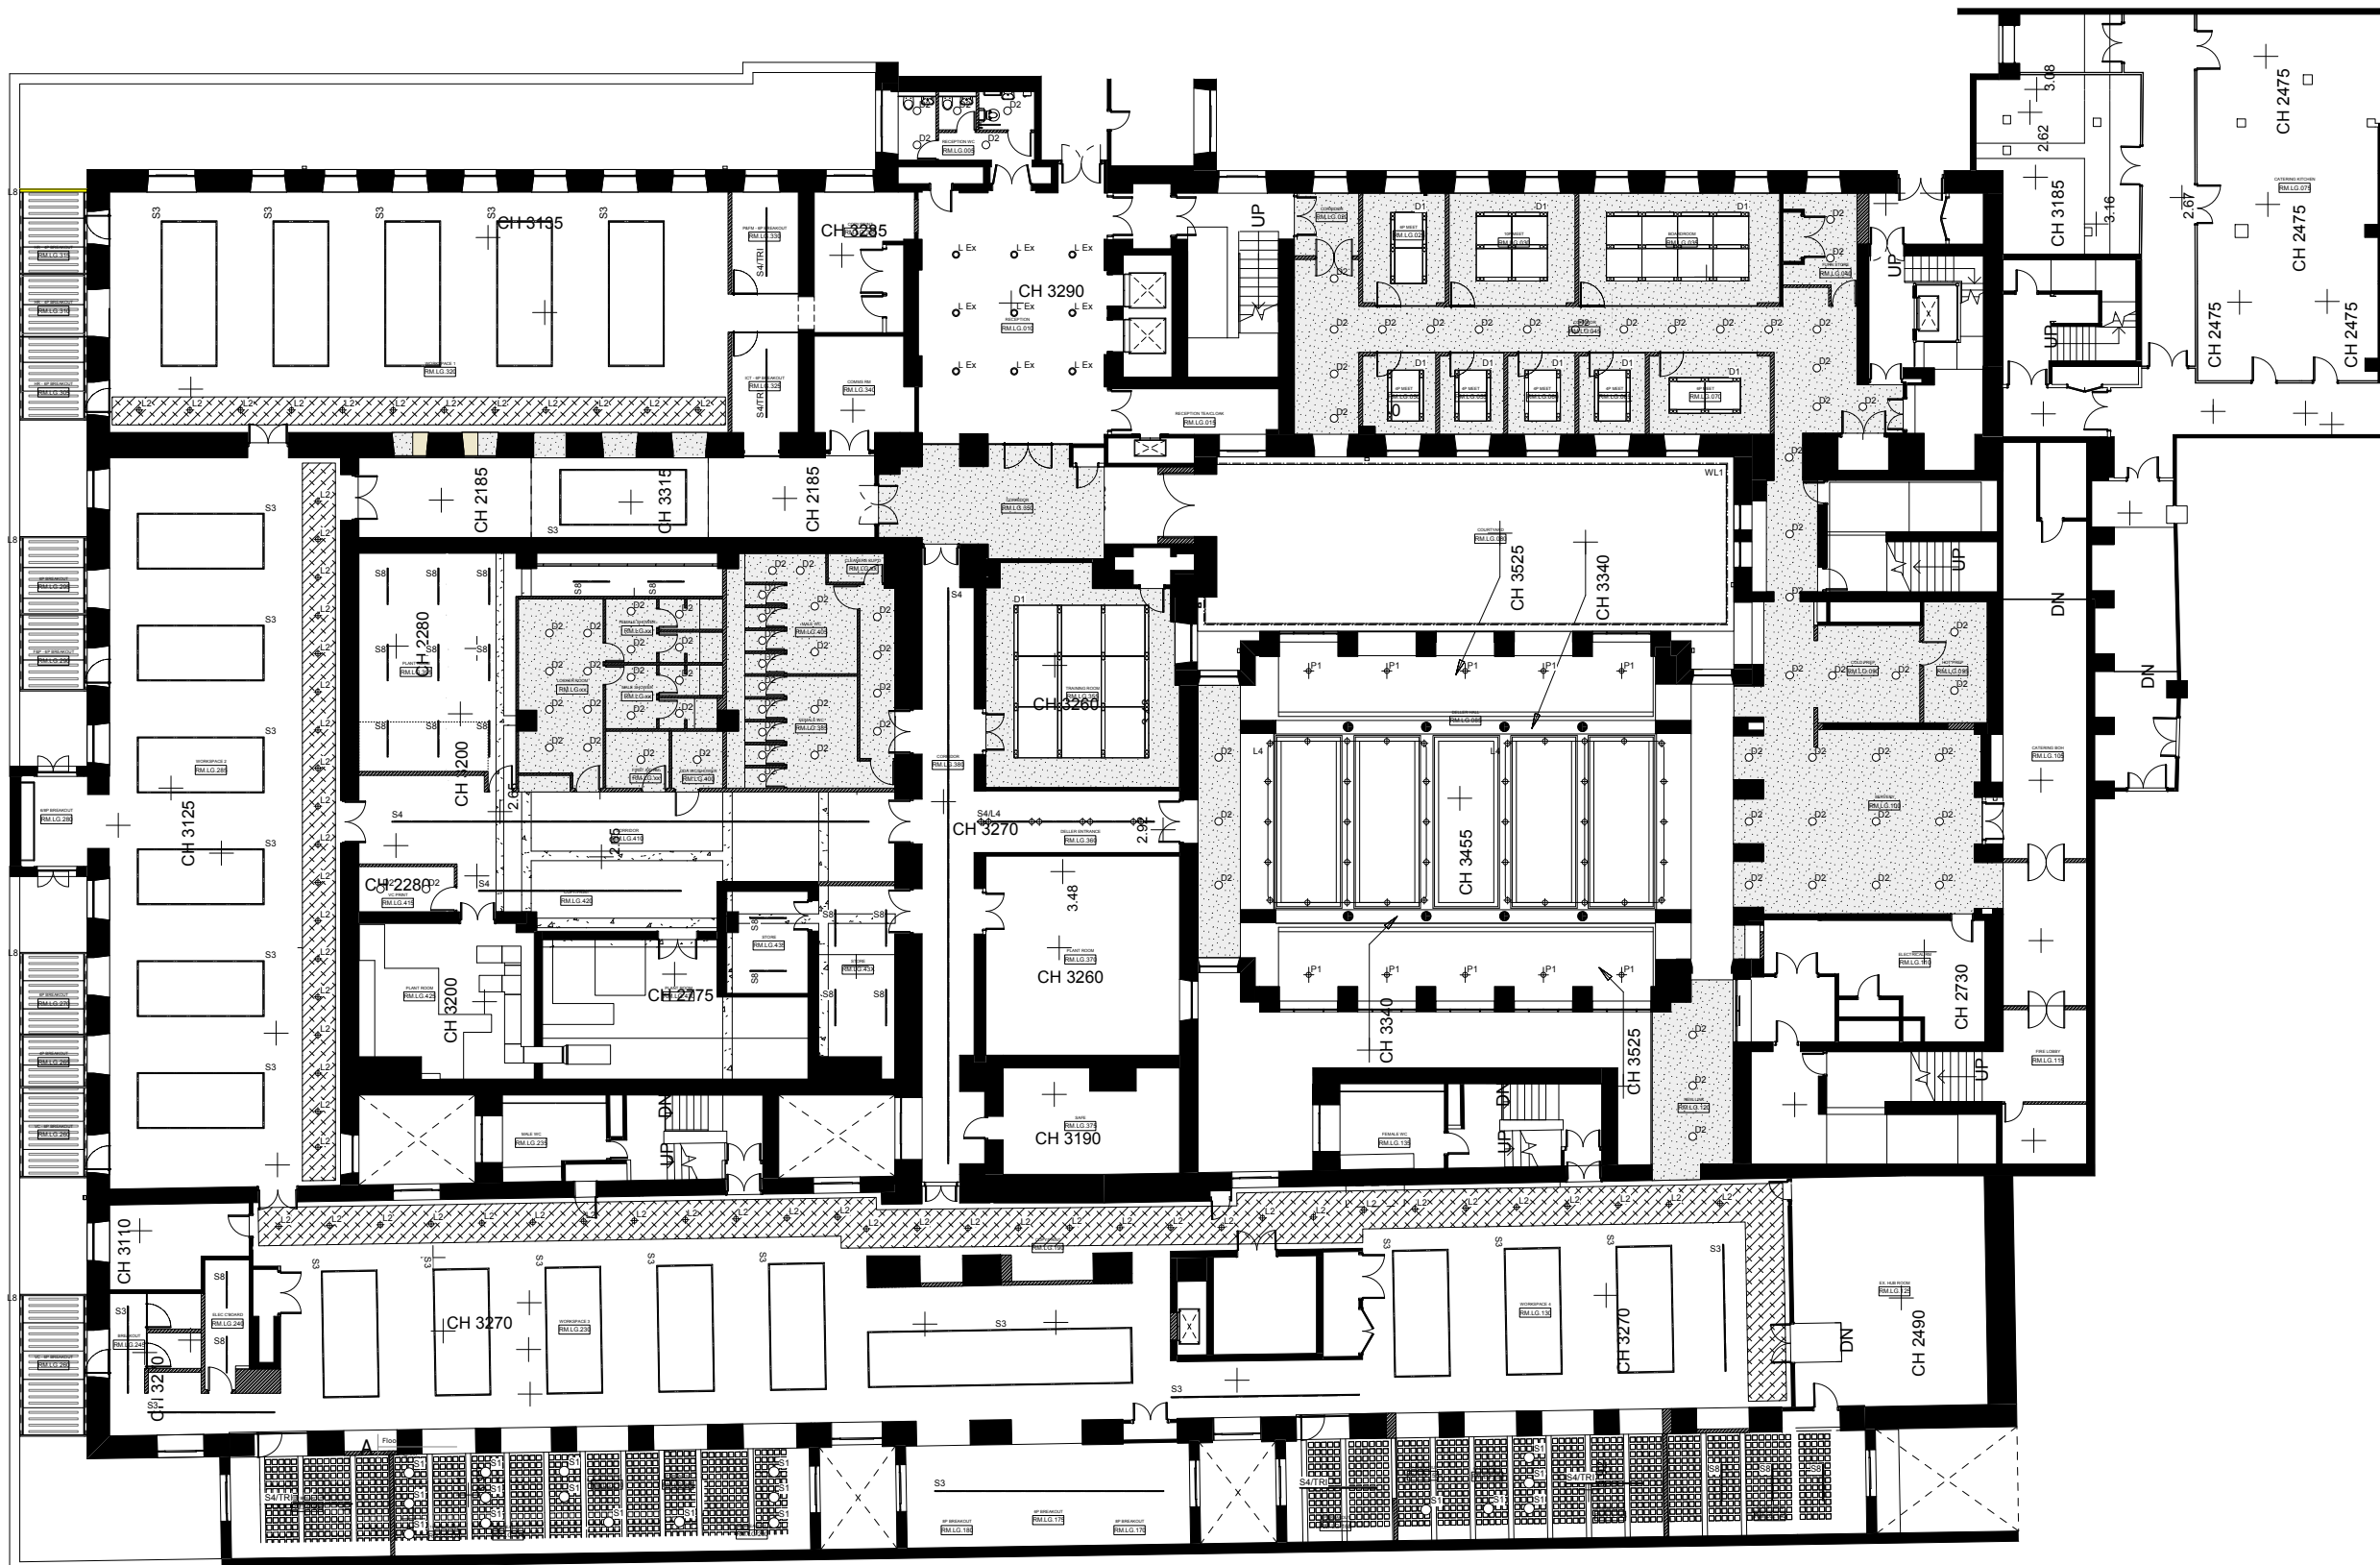

I			
H			
G			
F			
E			
D			
C			
B			
A			
REV	DATE	DETAILS	BY

CLIENT
University of London

PROJECT
Project Beveridge

DRAWING TITLE
Proposed Lower Ground Ceiling Plan

STATUS
Planning

DATE
09.02.16

SCALE
1:100@A0

JOB NO.	ELEMENT	TYPE	DRAWING NO.	REVISION
1501	[--]	PL	111	

spacelab

18 Wenlock Road London N1 7TA
+44 (0)20 7033 3450
www.spacelab.co.uk