


NOTE  
This drawing is copyright. Do not scale off dimensions. All dimensions are to be checked on site by contractor. Contractor to report any dimensional discrepancies, errors or omissions prior to commencing on site.

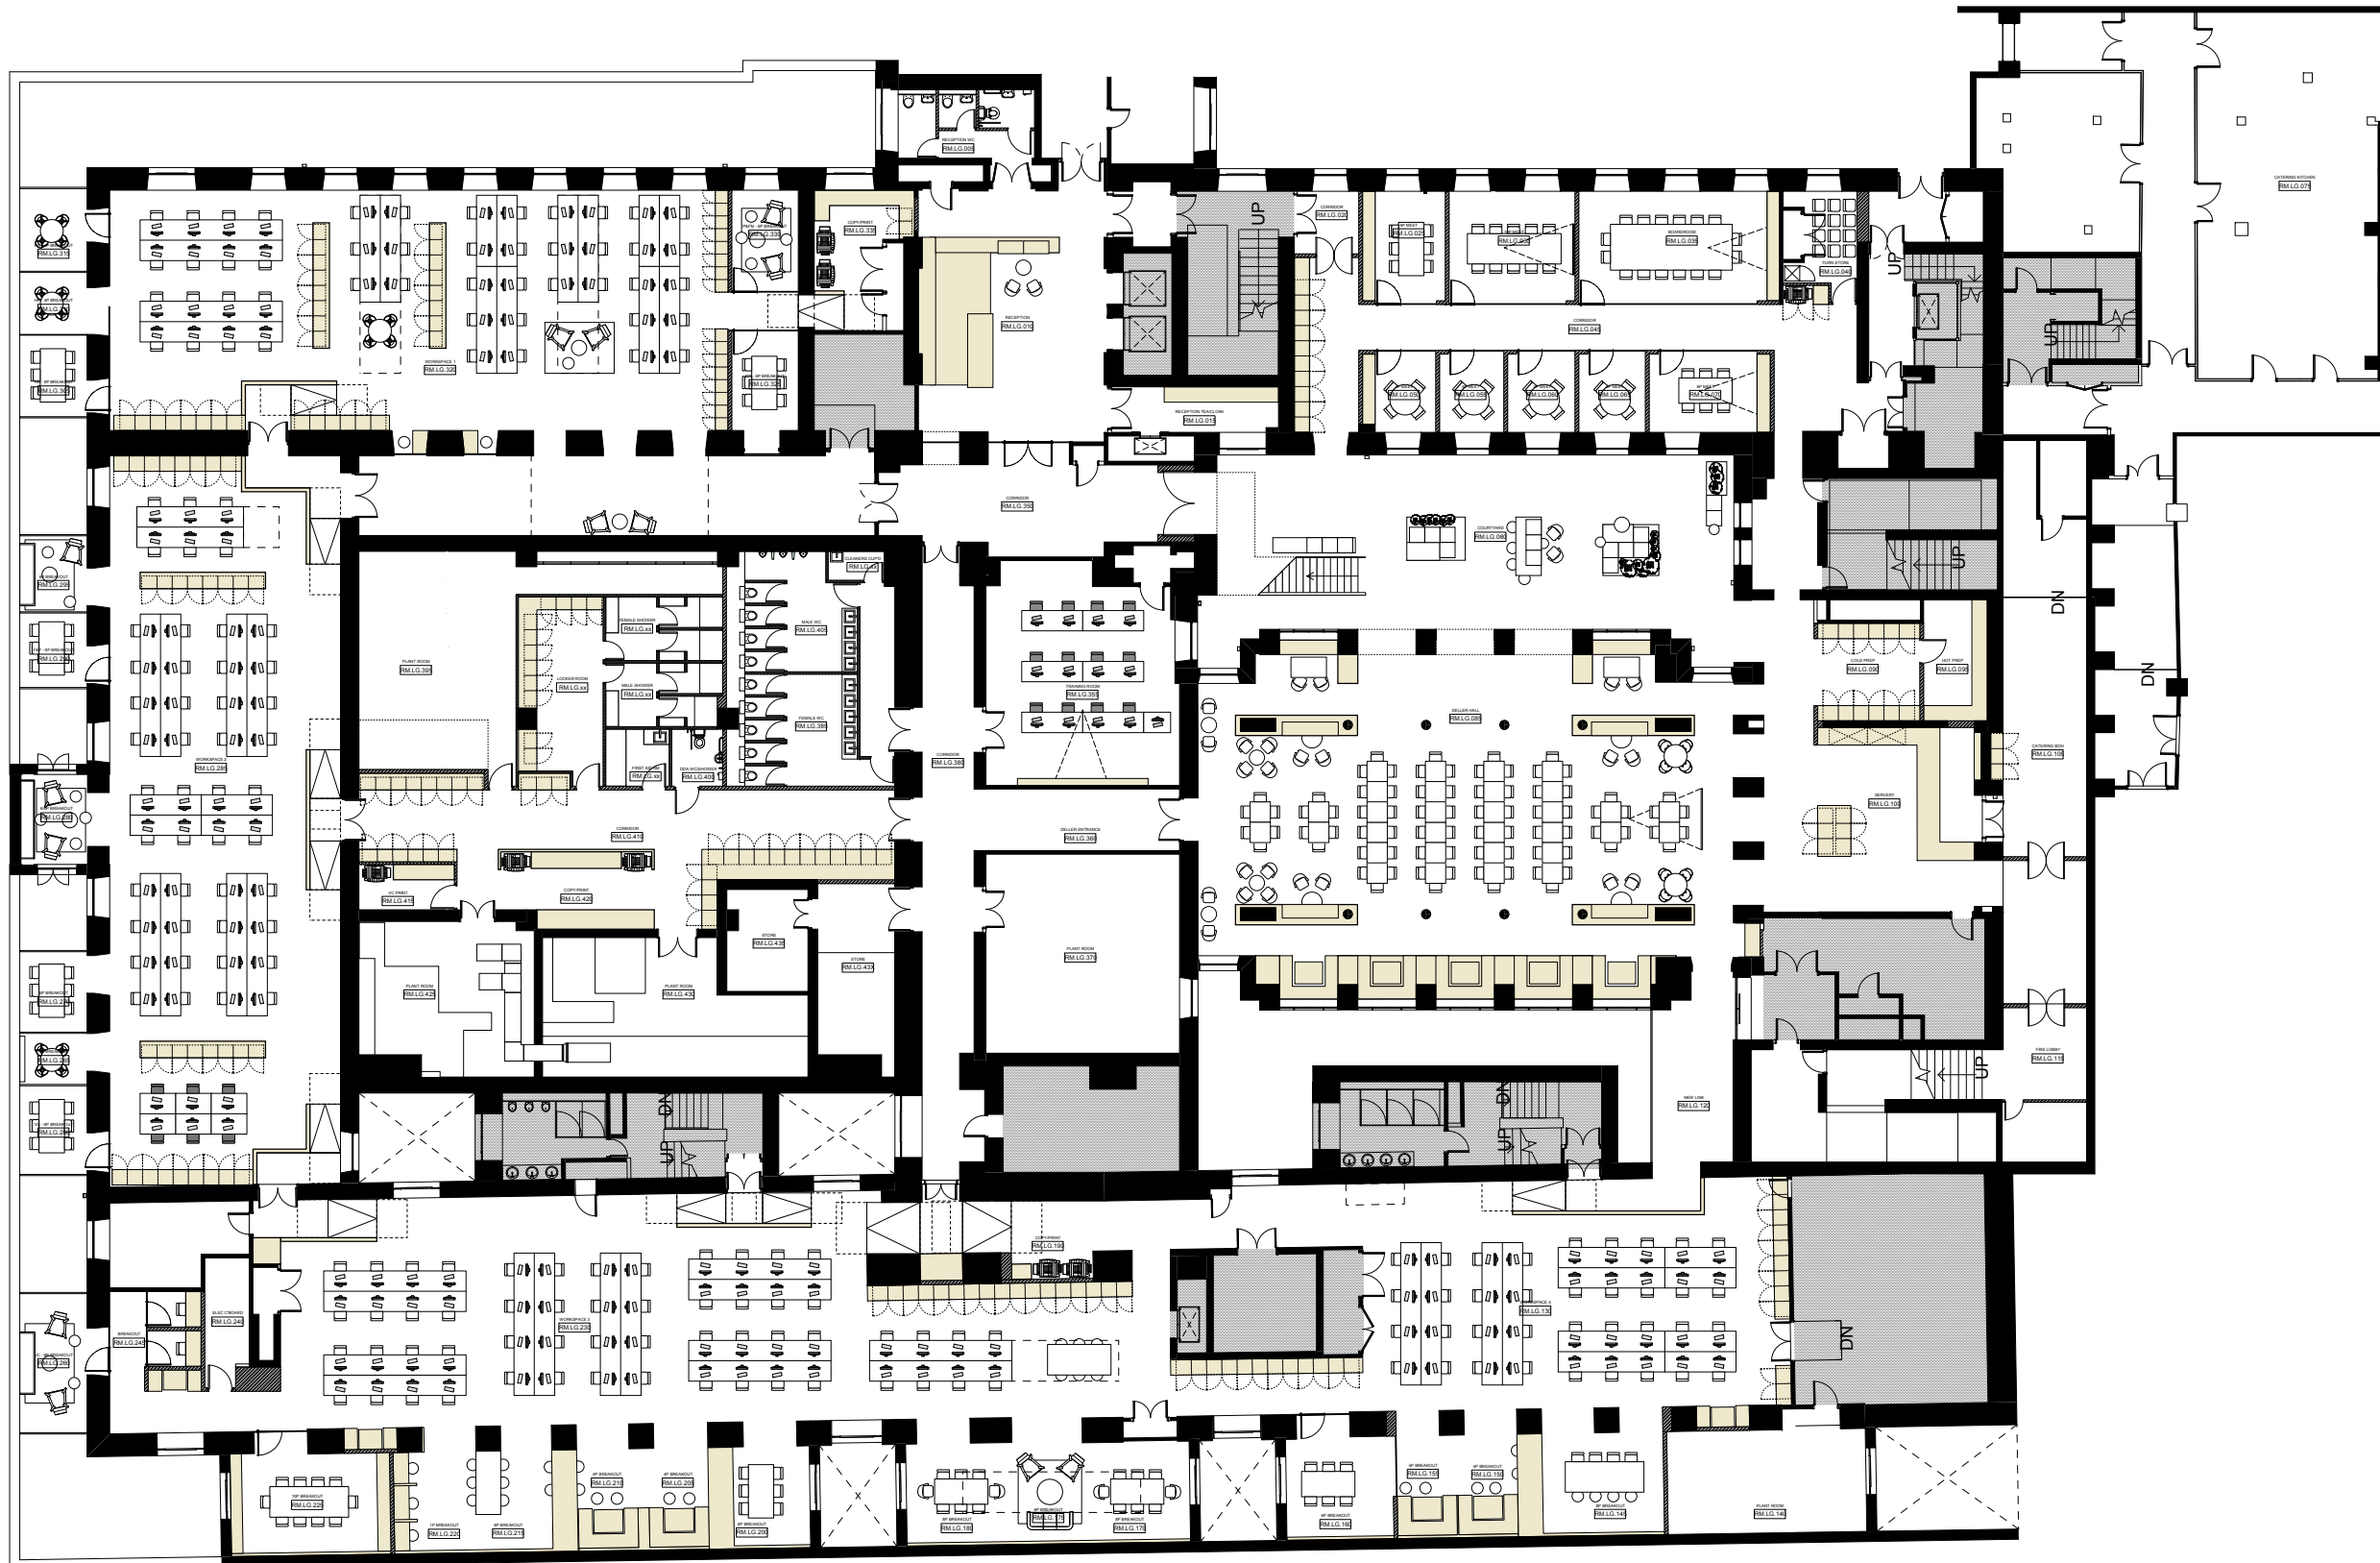

I			
H			
G			
F			
E			
D			
C			
B			
A			
REV	DATE	DETAILS	BY

CLIENT  
University of London

PROJECT  
Project Beveridge

DRAWING TITLE  
Proposed LGF Furniture Plan

STATUS  
Planning

DATE  
09.02.16

SCALE  
1:100@A0

JOB NO.	ELEMENT	TYPE	DRAWING NO.	REVISION
1501	[--]	PL	112	

**spacelab**

18 Wenlock Road London N1 7TA  
+44 (0)20 7033 3450  
www.spacelab.co.uk