



**A** Lower Ground Floor - Workspace Breakout Elevations - Plan  
1:100 @ AD

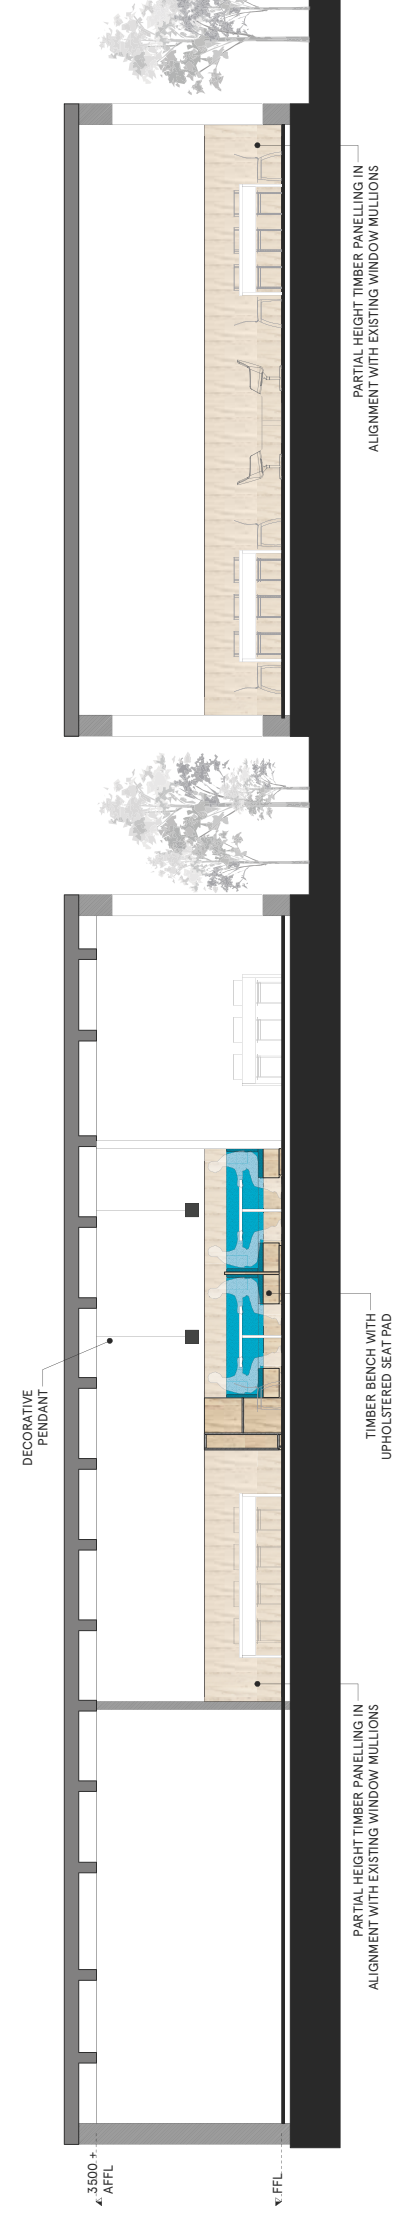

**B** Lower Ground Floor - Workspace Breakout Elevations - Elevation A - Part 01  
1:50 @ AD

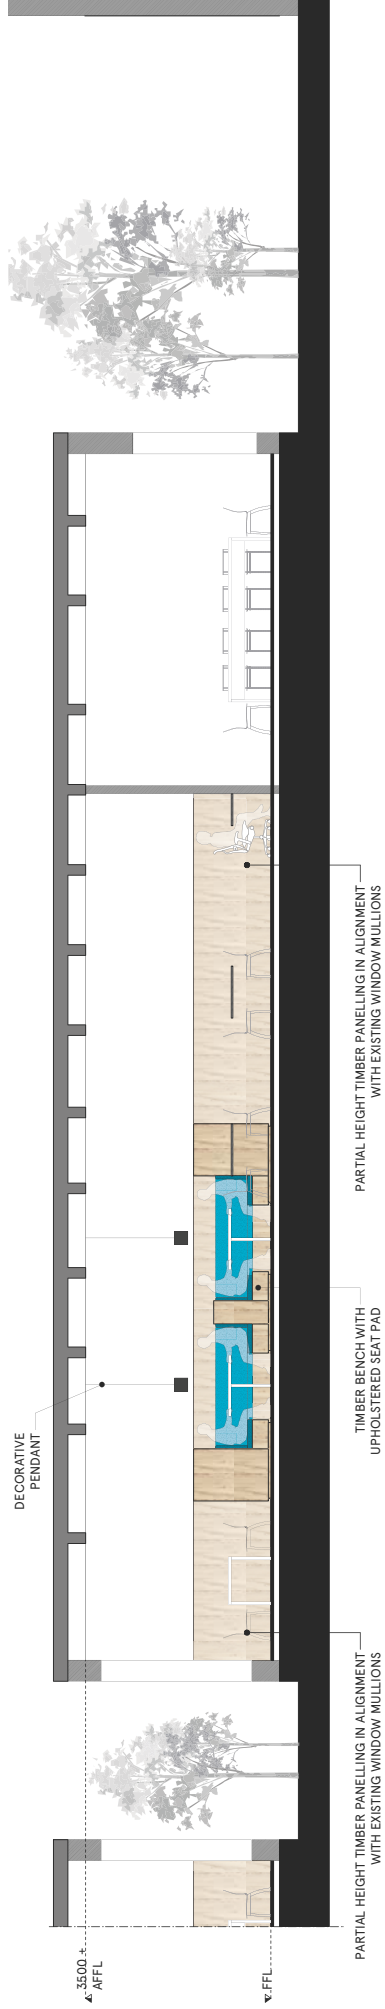

**C** Lower Ground Floor - Workspace Breakout Elevations - Elevation A - Part 02  
1:50 @ AD

REV	DATE	DETAILS	BY
I			
H			
G			
F			
E			
D			
C			
B			
A			

CLIENT	University of London
PROJECT	Project Beveridge
DRAWING TITLE	LGF Workspace Breakout Elevations
STATUS	Planning
DATE	19.01.16
SCALE	As noted
JOB NO.	1501
ELEMENT	[-]
TYPE	PL
DRAWING NO.	163
REVISION	