


EXISTING STABLE DOOR - G.15 SIDE
CAREFULLY REMOVE EXISTING DOOR
FRAME COMPLETE AND CART AWAY





STAIR 9 SIDE.
TERRAZZO SKIRTING

① EXISTING / DEMO PLAN 1:5

LINE FACE FINISH WITH
EXISTING WALL IN G.15.

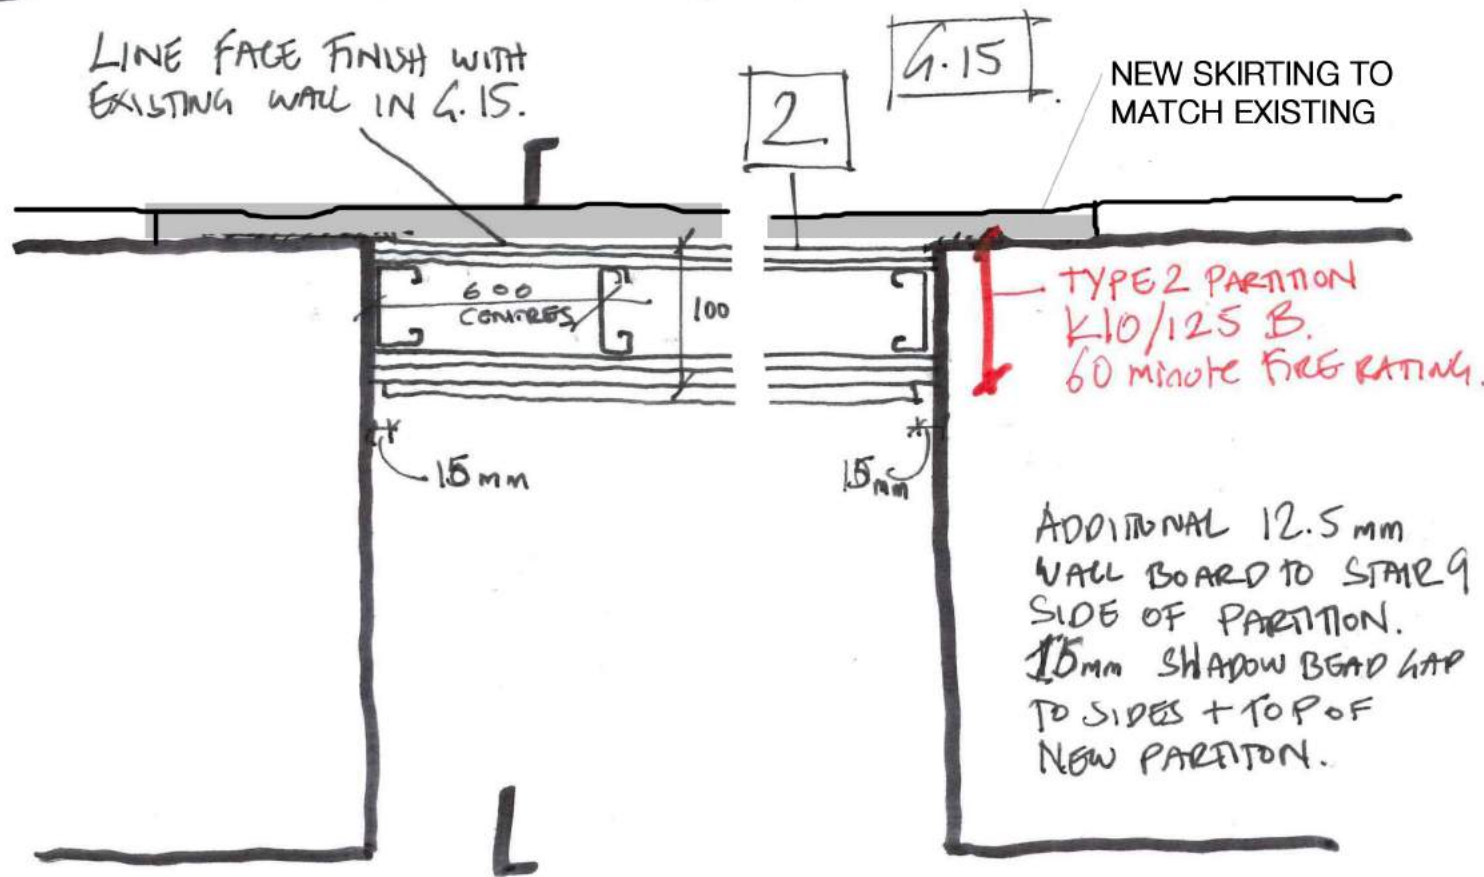


EXISTING SKIRTING
TO BE REPLICATED
OVER NEW WALL.

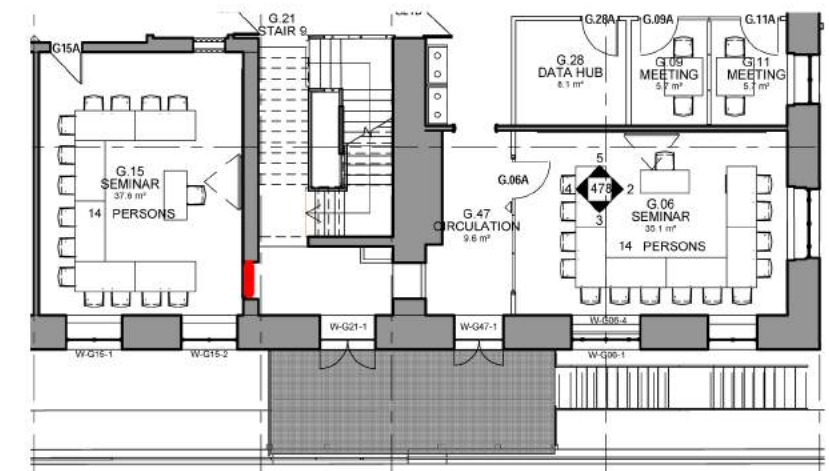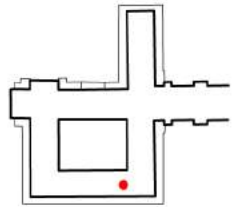

②

STAIR 9.
PROPOSED PLAN 1:5

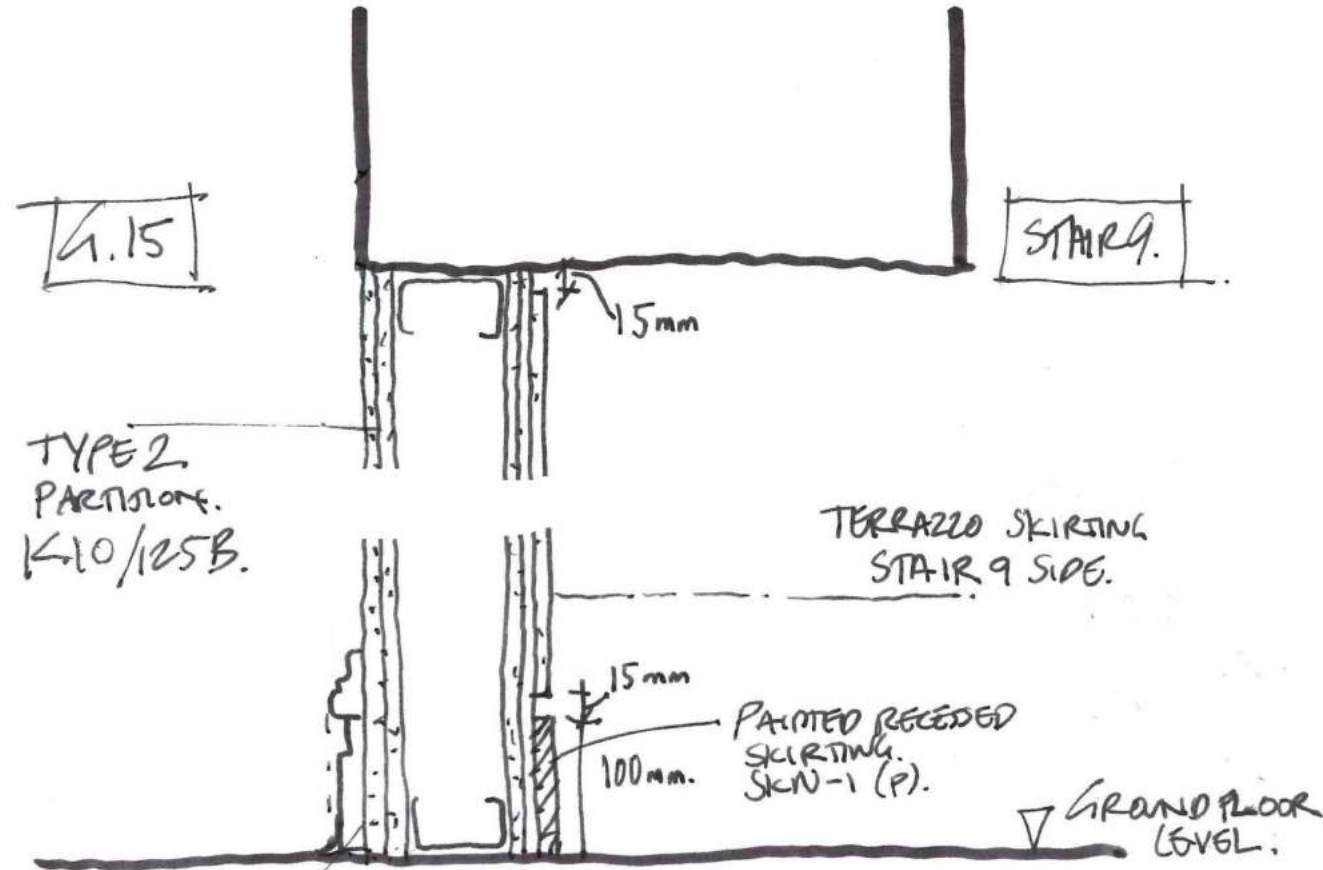


PARTITION TO LINE THROUGH WITH EXISTING FINISH IN G.15.

- TYPE 2 PARTITION WITH ADDITIONAL 12.5mm WALL BOARD TO SIDE OF STAIR 9.
- 100mm RECESSED SKIRTING DETAIL SKN-1(P) REFER TO DET 741.

NOTE: PARTITION REQUIRED TO BE 60 MINUTE FIRE RATED. ADDITIONAL LAYER OF WALL BOARD IS TO ACHIEVE SHADOW GAPS AROUND PARTITION + RECESSED SKIRTING.

3 SECTION. 1:5

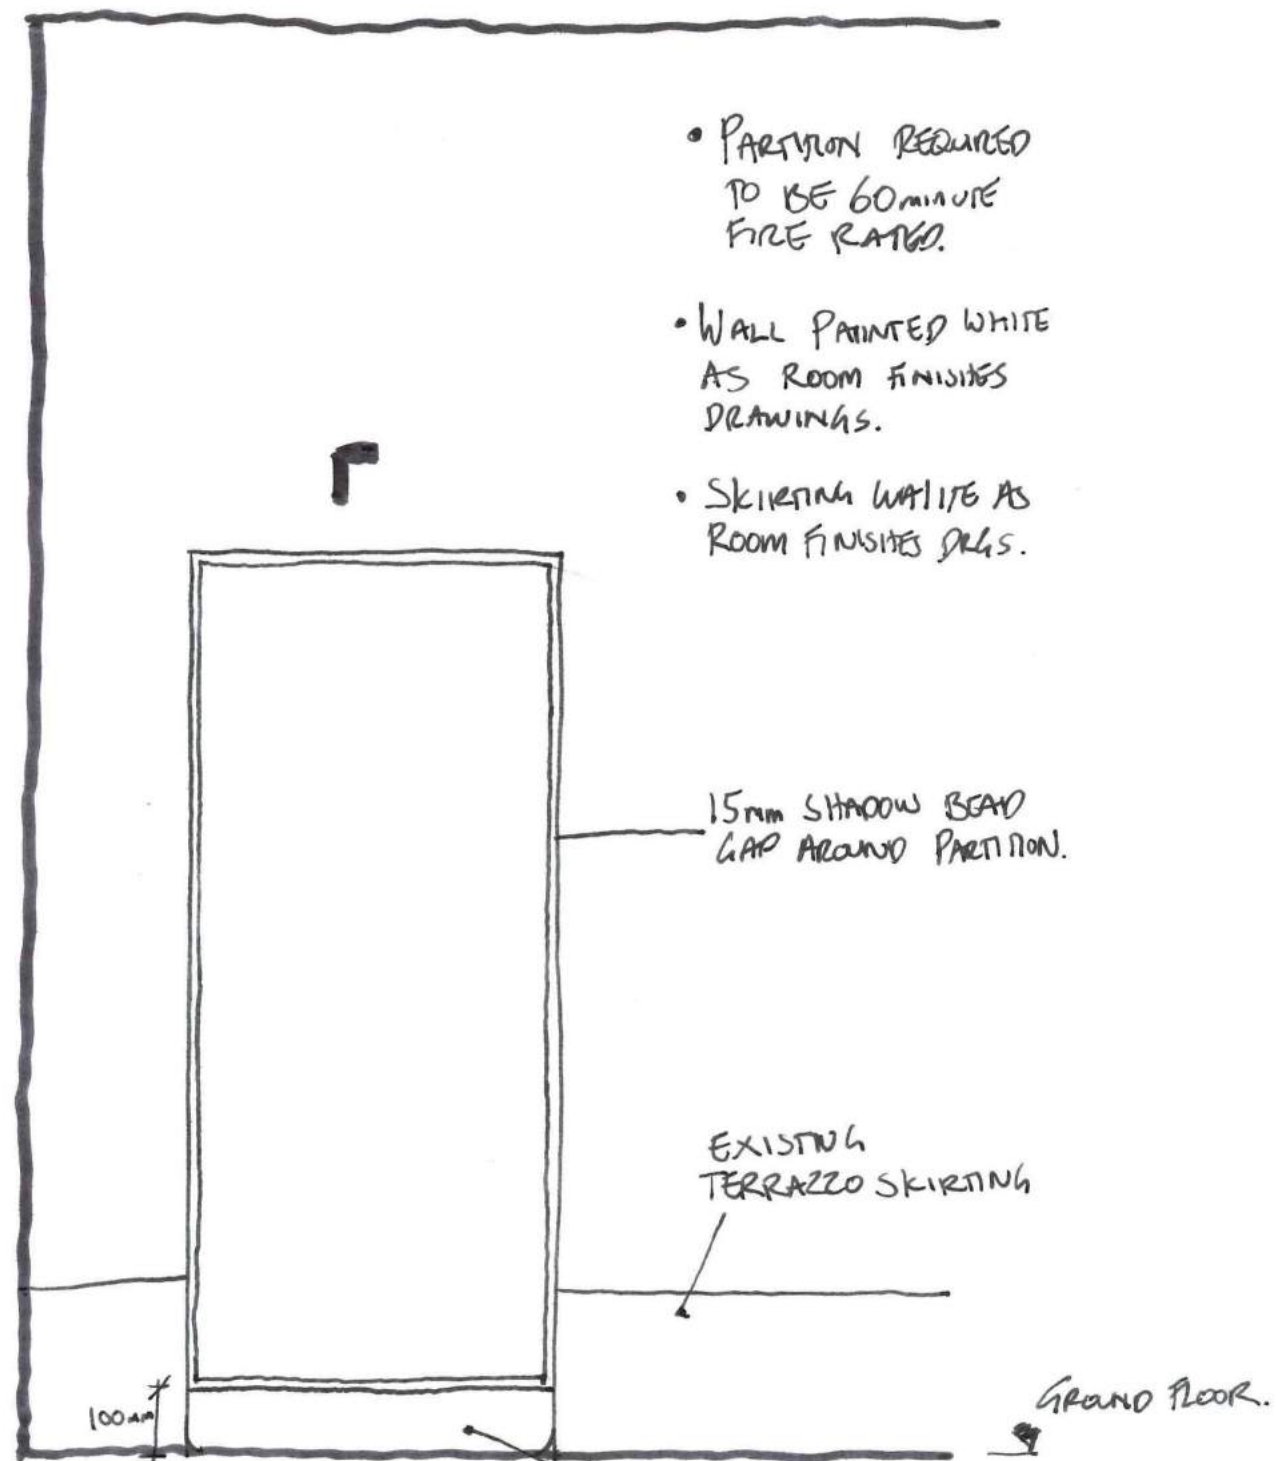

- PARTITION REQUIRED TO BE 60 MINUTE FIRE RATED.
- WALL PAINTED WHITE AS ROOM FINISHES DRAWINGS.
- SKIRTING WHITE AS ROOM FINISHES DRGS.

15mm SHADOW BEAD GAP AROUND PARTITION.

EXISTING TERRAZZO SKIRTING

NEW RECESSED SKN-1 (P) SKIRTING.

4 ELEVATION. 1:20.