



1 EXISTING SECTION 01
1:50

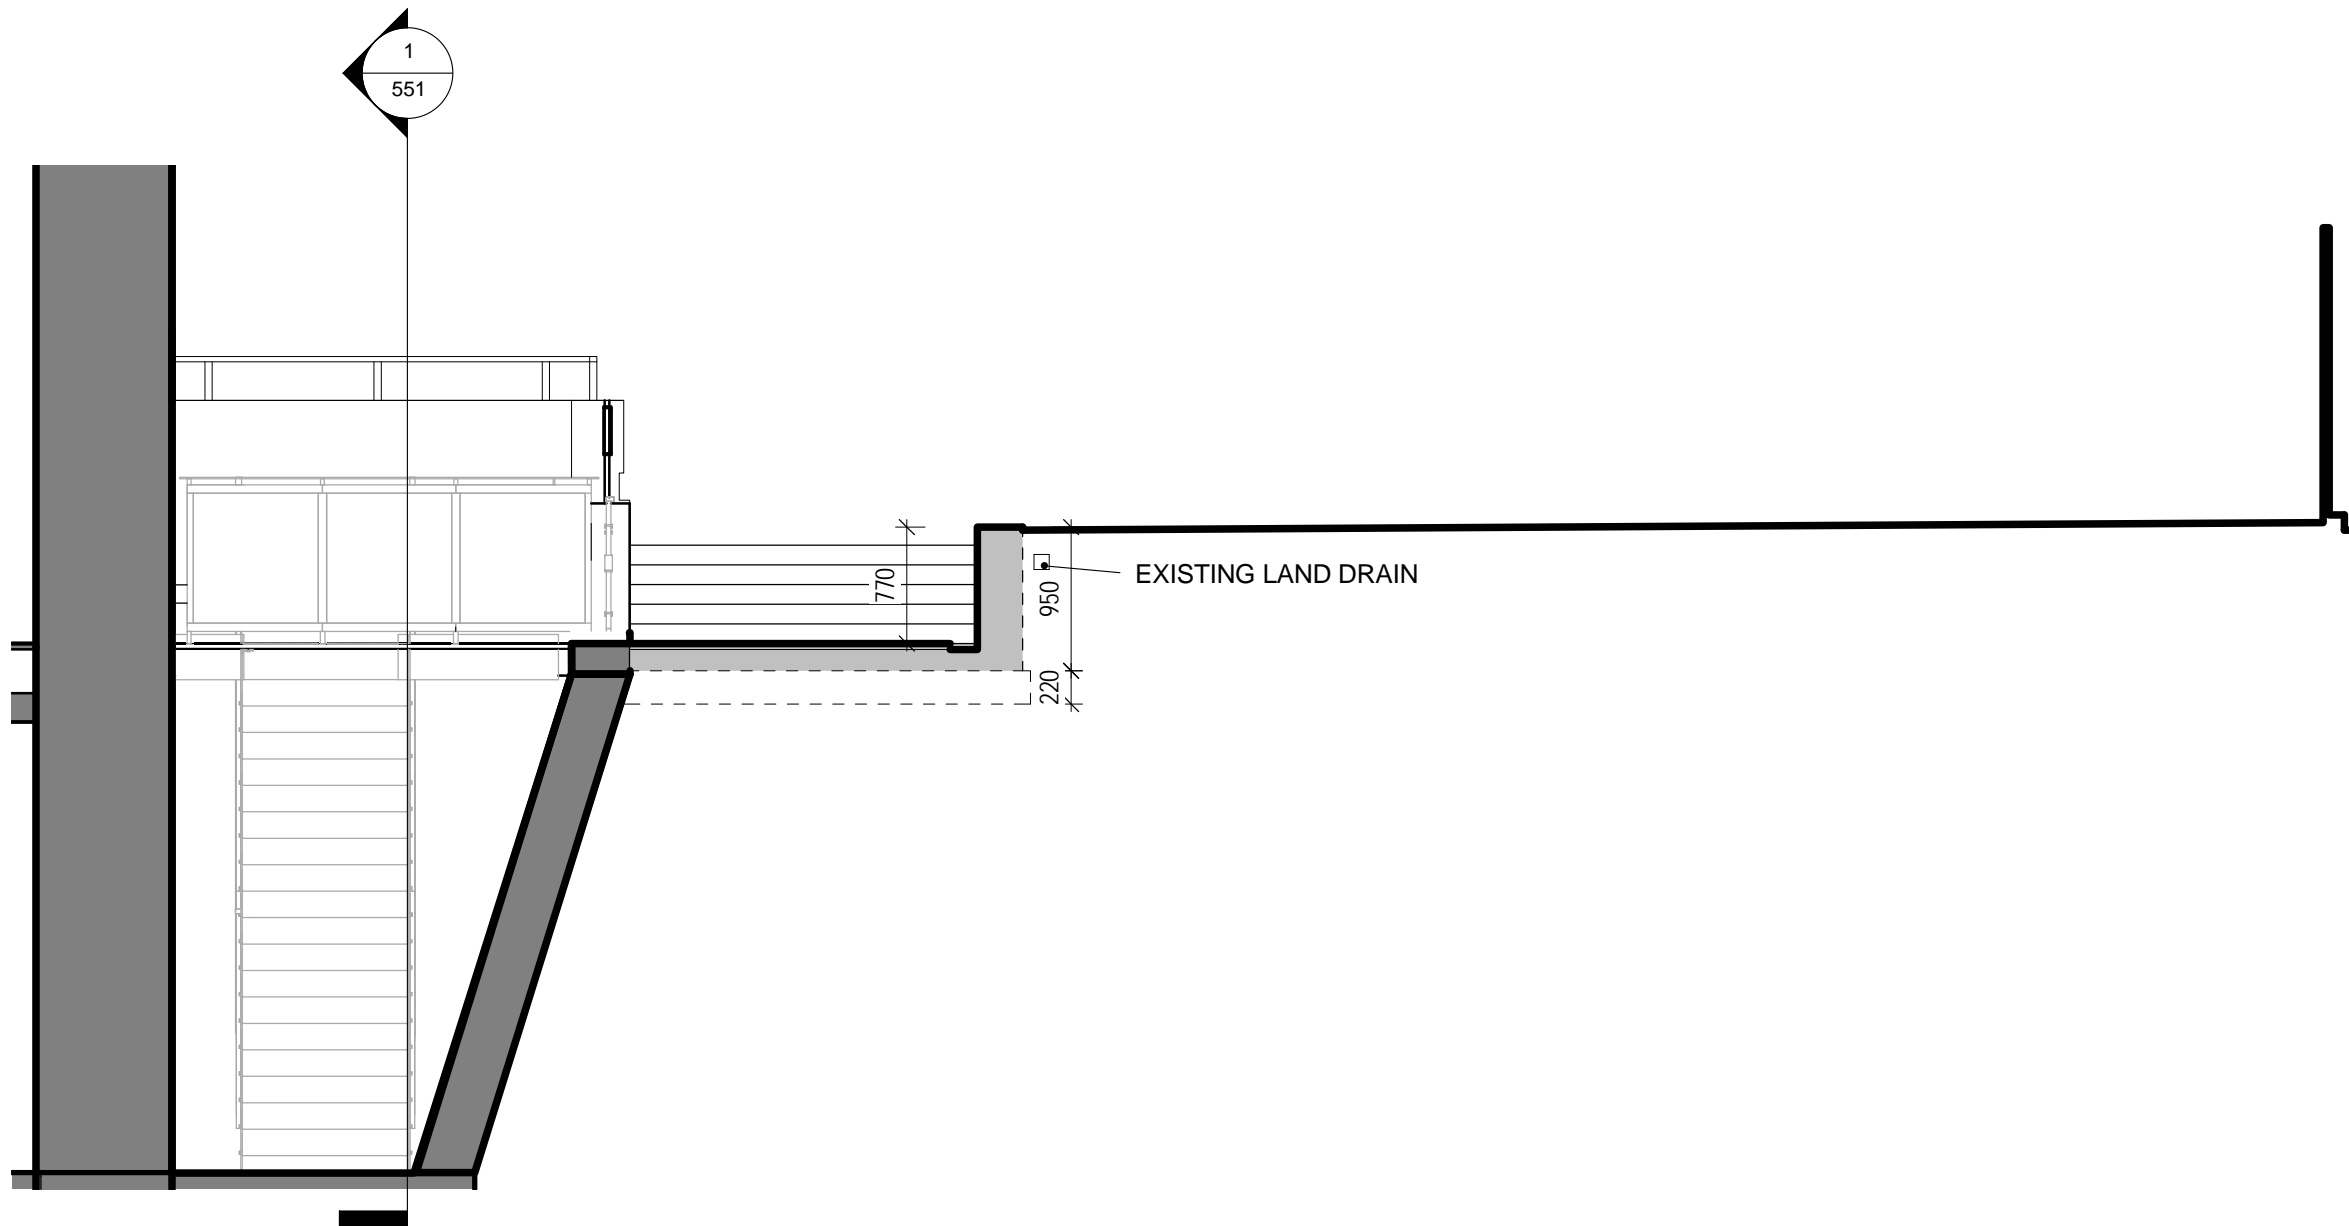

2 EXISTING SECTION 02
1:50

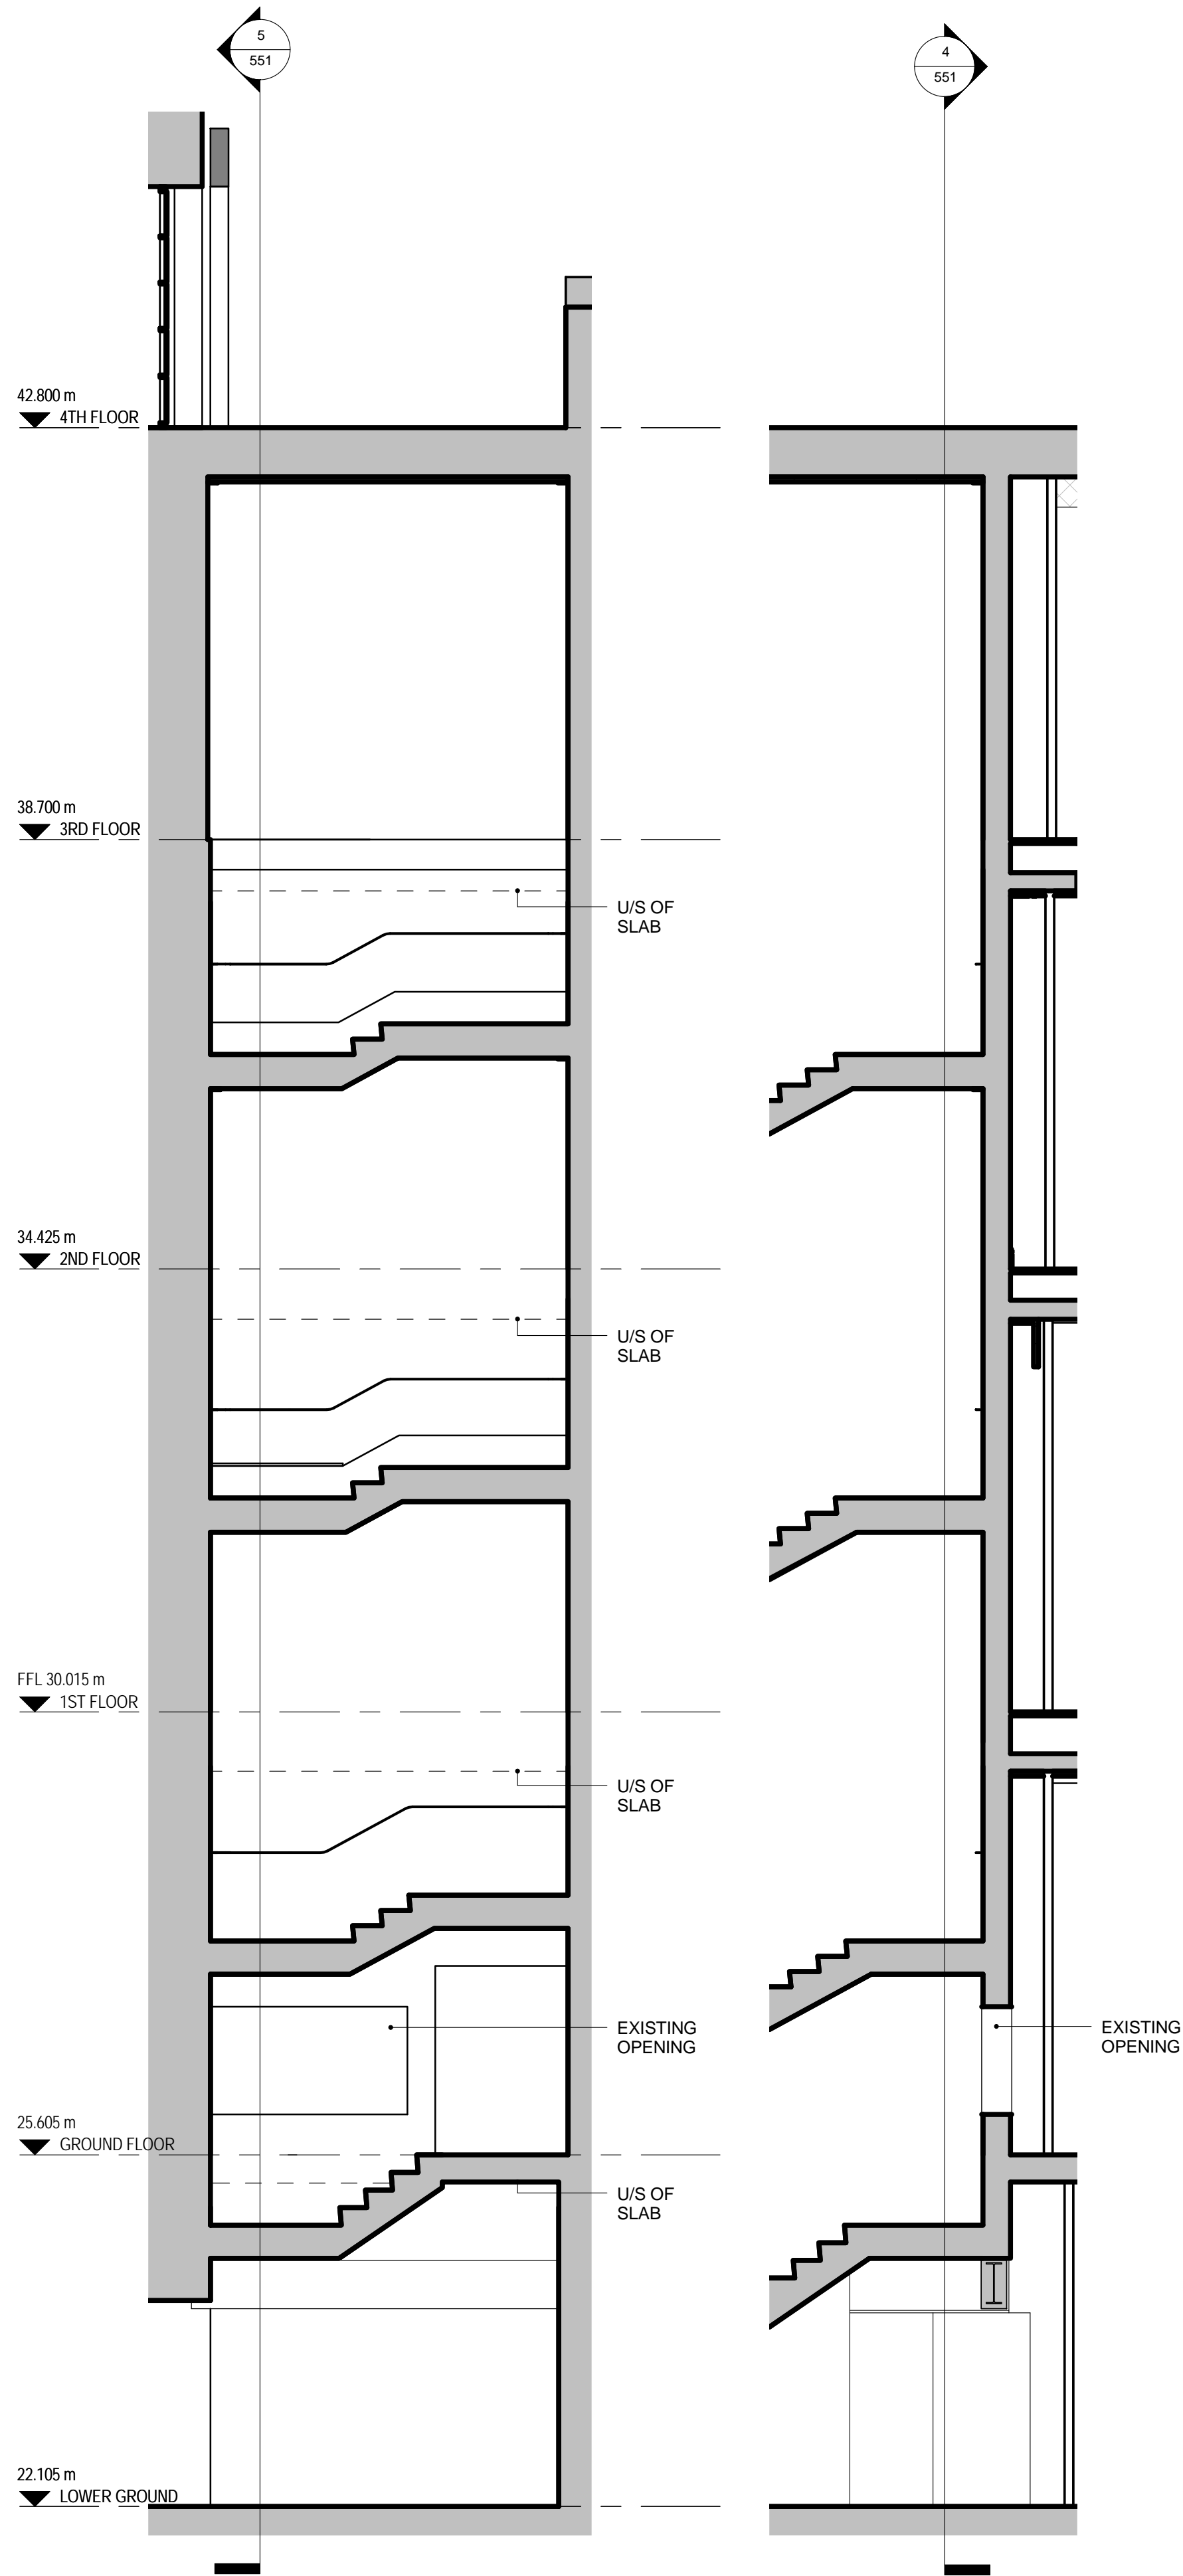

4 STAIR 09 - EXISTING ELEVATION
1:50

5 STAIR 09 - EXISTING SECTION
1:50

© COPYRIGHT Mace Group
NOT TO BE REPRODUCED WITHOUT WRITTEN PERMISSION.
BECAUSE OF POSSIBLE SCALING ERRORS IN ELECTRONIC AND HARD COPY
REPRODUCTION DO NOT SCALE FOR CONSTRUCTION PURPOSES.
ALL DIMENSIONS TO BE CHECKED & VERIFIED ON SITE PRIOR TO CONSTRUCTION.

Safety first. Second nature.

Safety, Health and Environment Information

The significant unusual hazards / risks associated with this type of work are noted as:

CONSTRUCTION			
CI			
CII			
OPERATION AND MAINTENANCE			
OI			
OII			
DISMANTLING/DEMOLITION			
DI			
DII			

NOTE - TO BE READ IN CONJUNCTION WITH RISK REGISTER

THE EXISTING IS BASED ON THE CONSENTED SCHEME

READ THE FOLLOWING DRAWINGS IN CONJUNCTION:

- 28731-SOAS-A-DET-GEN-XX-550
- 28731-SOAS-A-DET-GEN-XX-551
- 28731-SOAS-A-DET-GEN-XX-552
- 28731-SOAS-A-DET-GEN-XX-553
- 28731-SOAS-A-DET-GEN-XX-526
- 28731-SOAS-A-DET-GEN-XX-527
- 28731-SOAS-A-DET-GEN-XX-528
- 28731-SOAS-A-DET-GEN-XX-529
- 28731-SOAS-A-PLN-SIT-XX-530
- 28731-SOAS-A-PLN-SIT-XX-531
- 28731-SOAS-M-PLN-FRE-XX-200

REV	DATE	DESCRIPTION	HB	EF/CF	DWN	CHK/APP
2	24.02.16	DRY RISER INLET LOCATION REVISED AFTER CONSULTATION WITH PLANNING OFFICER.	DL	EF/RP		
1	10.11.15	CONSTRUCTION & PLANNING ISSUE	HB	EF/CF		

KEY PLAN

PROJECT STATUS
CONSTRUCTION

CLIENT
GRAHAM CONSTRUCTION

mace
155 Moorgate, London, EC2M 6XB
www.macegroup.com

PROJECT TITLE
**SOAS INTO SENATE HOUSE
MALET STREET
LONDON, WC1E 7HU**

DRAWING TITLE
**DRY RISER
EXISTING CONDITIONS
SECTIONS & ELEVATIONS**

PROJECT NO.	DRAWN BY	HB	DATE	10/11/15
28731	CHK BY	EF	DATE	10/11/15
	APPD BY	CF	DATE	10/11/15

PROJECT CODE	DISC.	VIEW TYPE	VIEW CAT.	LEVEL	DWG. NO.
SOAS - A - DET - GEN - XX -					551

SHEET NO.	SCALE	ORIG. SHEET SIZE	REV.
1 of 1	As indicated	@ A1	C 2

INFORMATION HANDLING CLASSIFICATION
UNRESTRICTED