


**01** Existing Section AA  
1:50

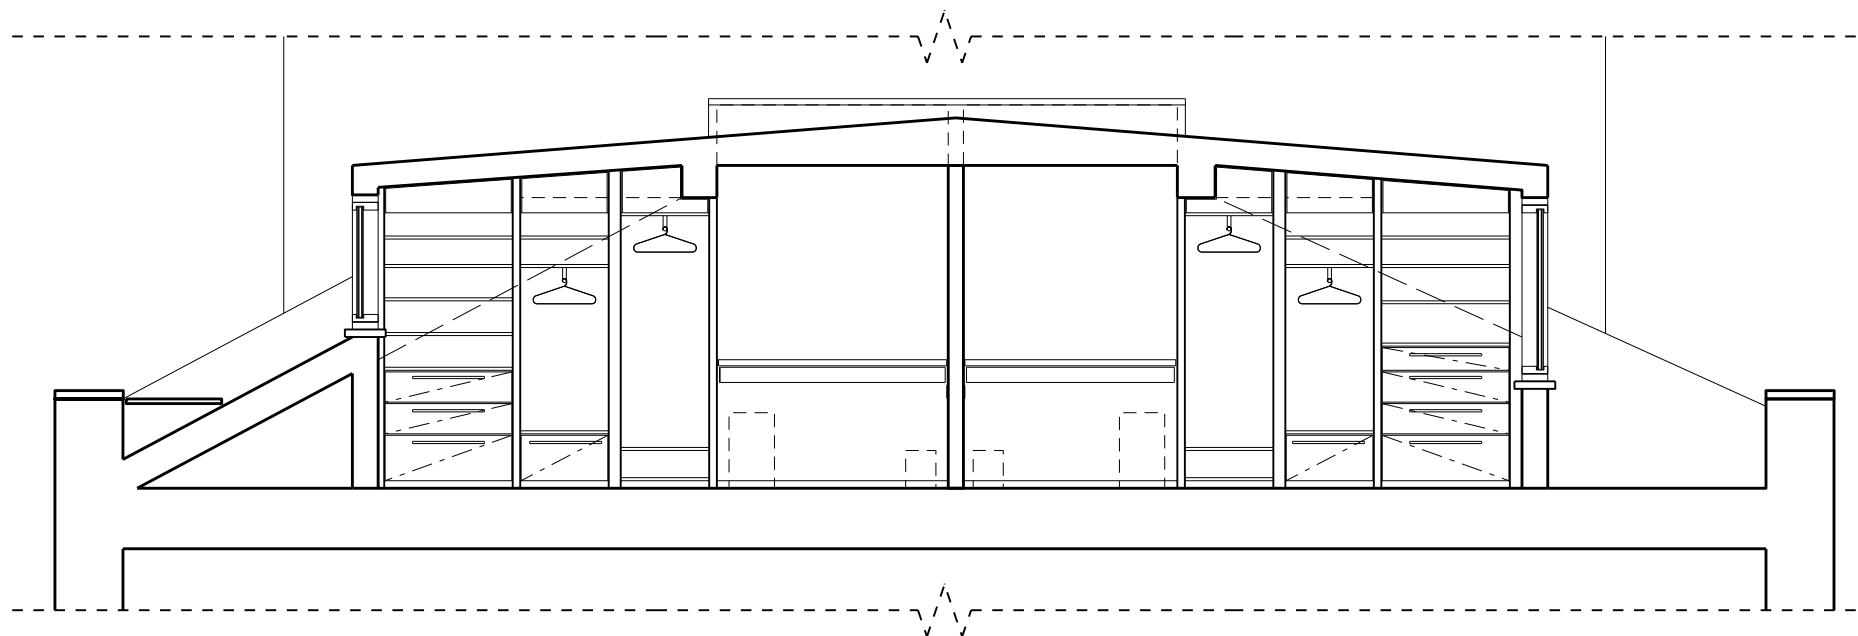

**02** Proposed Section AA  
1:50

**Disclaimer**  
Do not scale from this drawing.  
Check all dimensions on site before fabrication or setting out.  
This document is copyright and may not be reproduced without permission of the owner.

**Notes**


— Existing building fabric to be removed

00	For Planning	29.02.2016	RPP	RPP
----	--------------	------------	-----	-----

Rev	Notes	Date	Dwn	Iss
-----	-------	------	-----	-----

Consultants

Key / Location

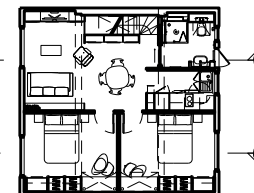

**Robin Partington & Partners**

Castletwood  
85 New Oxford Street  
London  
WC1A 1DG  
+44 20 7419 3500  
mail@rpplondon.com  
www.rpplondon.com

Client  
University of London

Project  
Flat 4, 1 Taviton Street

Drawing Title  
Fourth Floor Section AA  
Existing and Proposed

Scale	Drawn By	Issued By
1:50 @ A3	RPP	RPP

Planning

Project No.	Drawing No.	Revision
15044	A_PL_301	00