


01 Existing Section BB
1:50

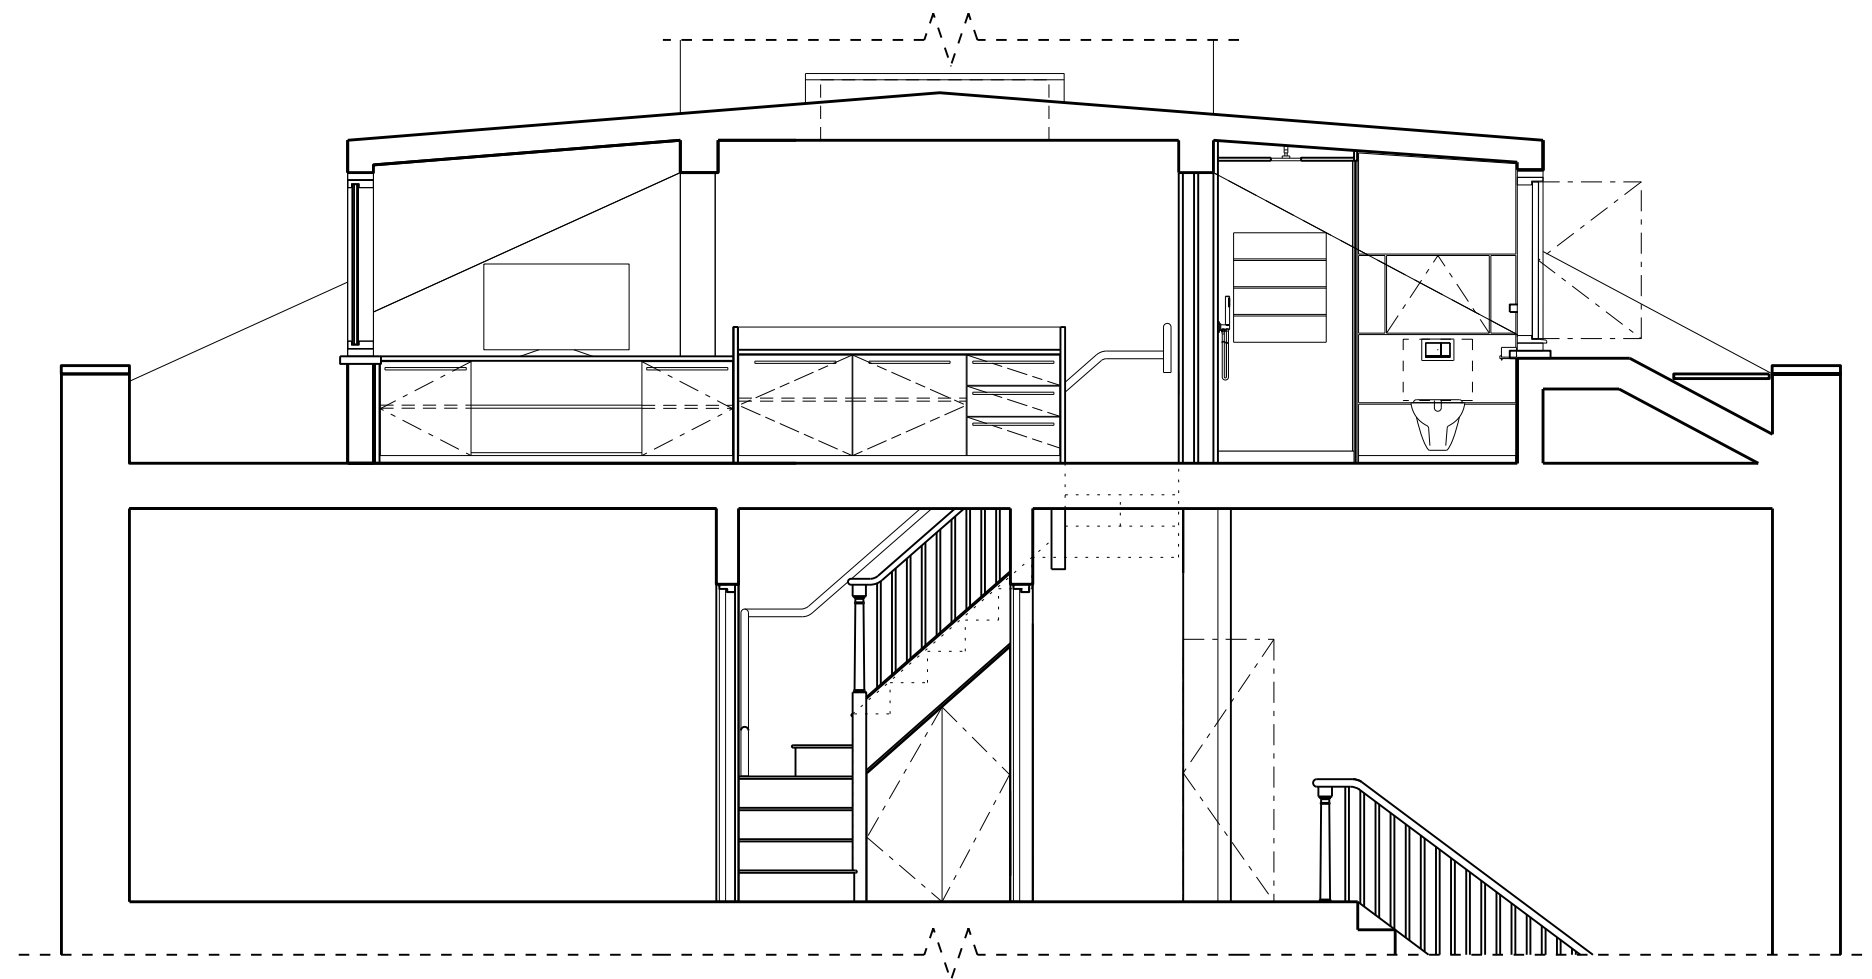

02 Proposed Section AA
1:50

Disclaimer
Do not scale from this drawing.
Check all dimensions on site before fabrication or setting out.
This document is copyright and may not be reproduced without permission of the owner.


Notes

— Existing building fabric to be removed

00	For Planning	29.02.2016	RPP	RPP
----	--------------	------------	-----	-----

Rev	Notes	Date	Dwn	Iss
-----	-------	------	-----	-----

Consultants

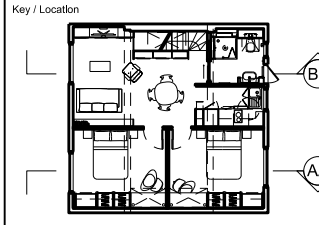

Robin Partington & Partners
Castlewood
85 New Oxford Street
London
WC1A 1DG
+44 20 7419 3500
mail@rpplondon.com
www.rpplondon.com

Client
University of London

Project
Flat 4, 1 Taviton Street

Drawing Title
**Fourth Floor Section AA
Existing and Proposed**

Scale	Drawn By	Issued By
1:50 @ A3	RPP	RPP

Planning

Project No.	Drawing No.	Revision
15044	A_PL_302	00