



10cm 5cm 1cm 0
scale bar

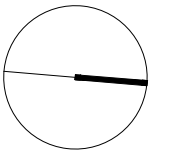

1cm
5cm
10cm

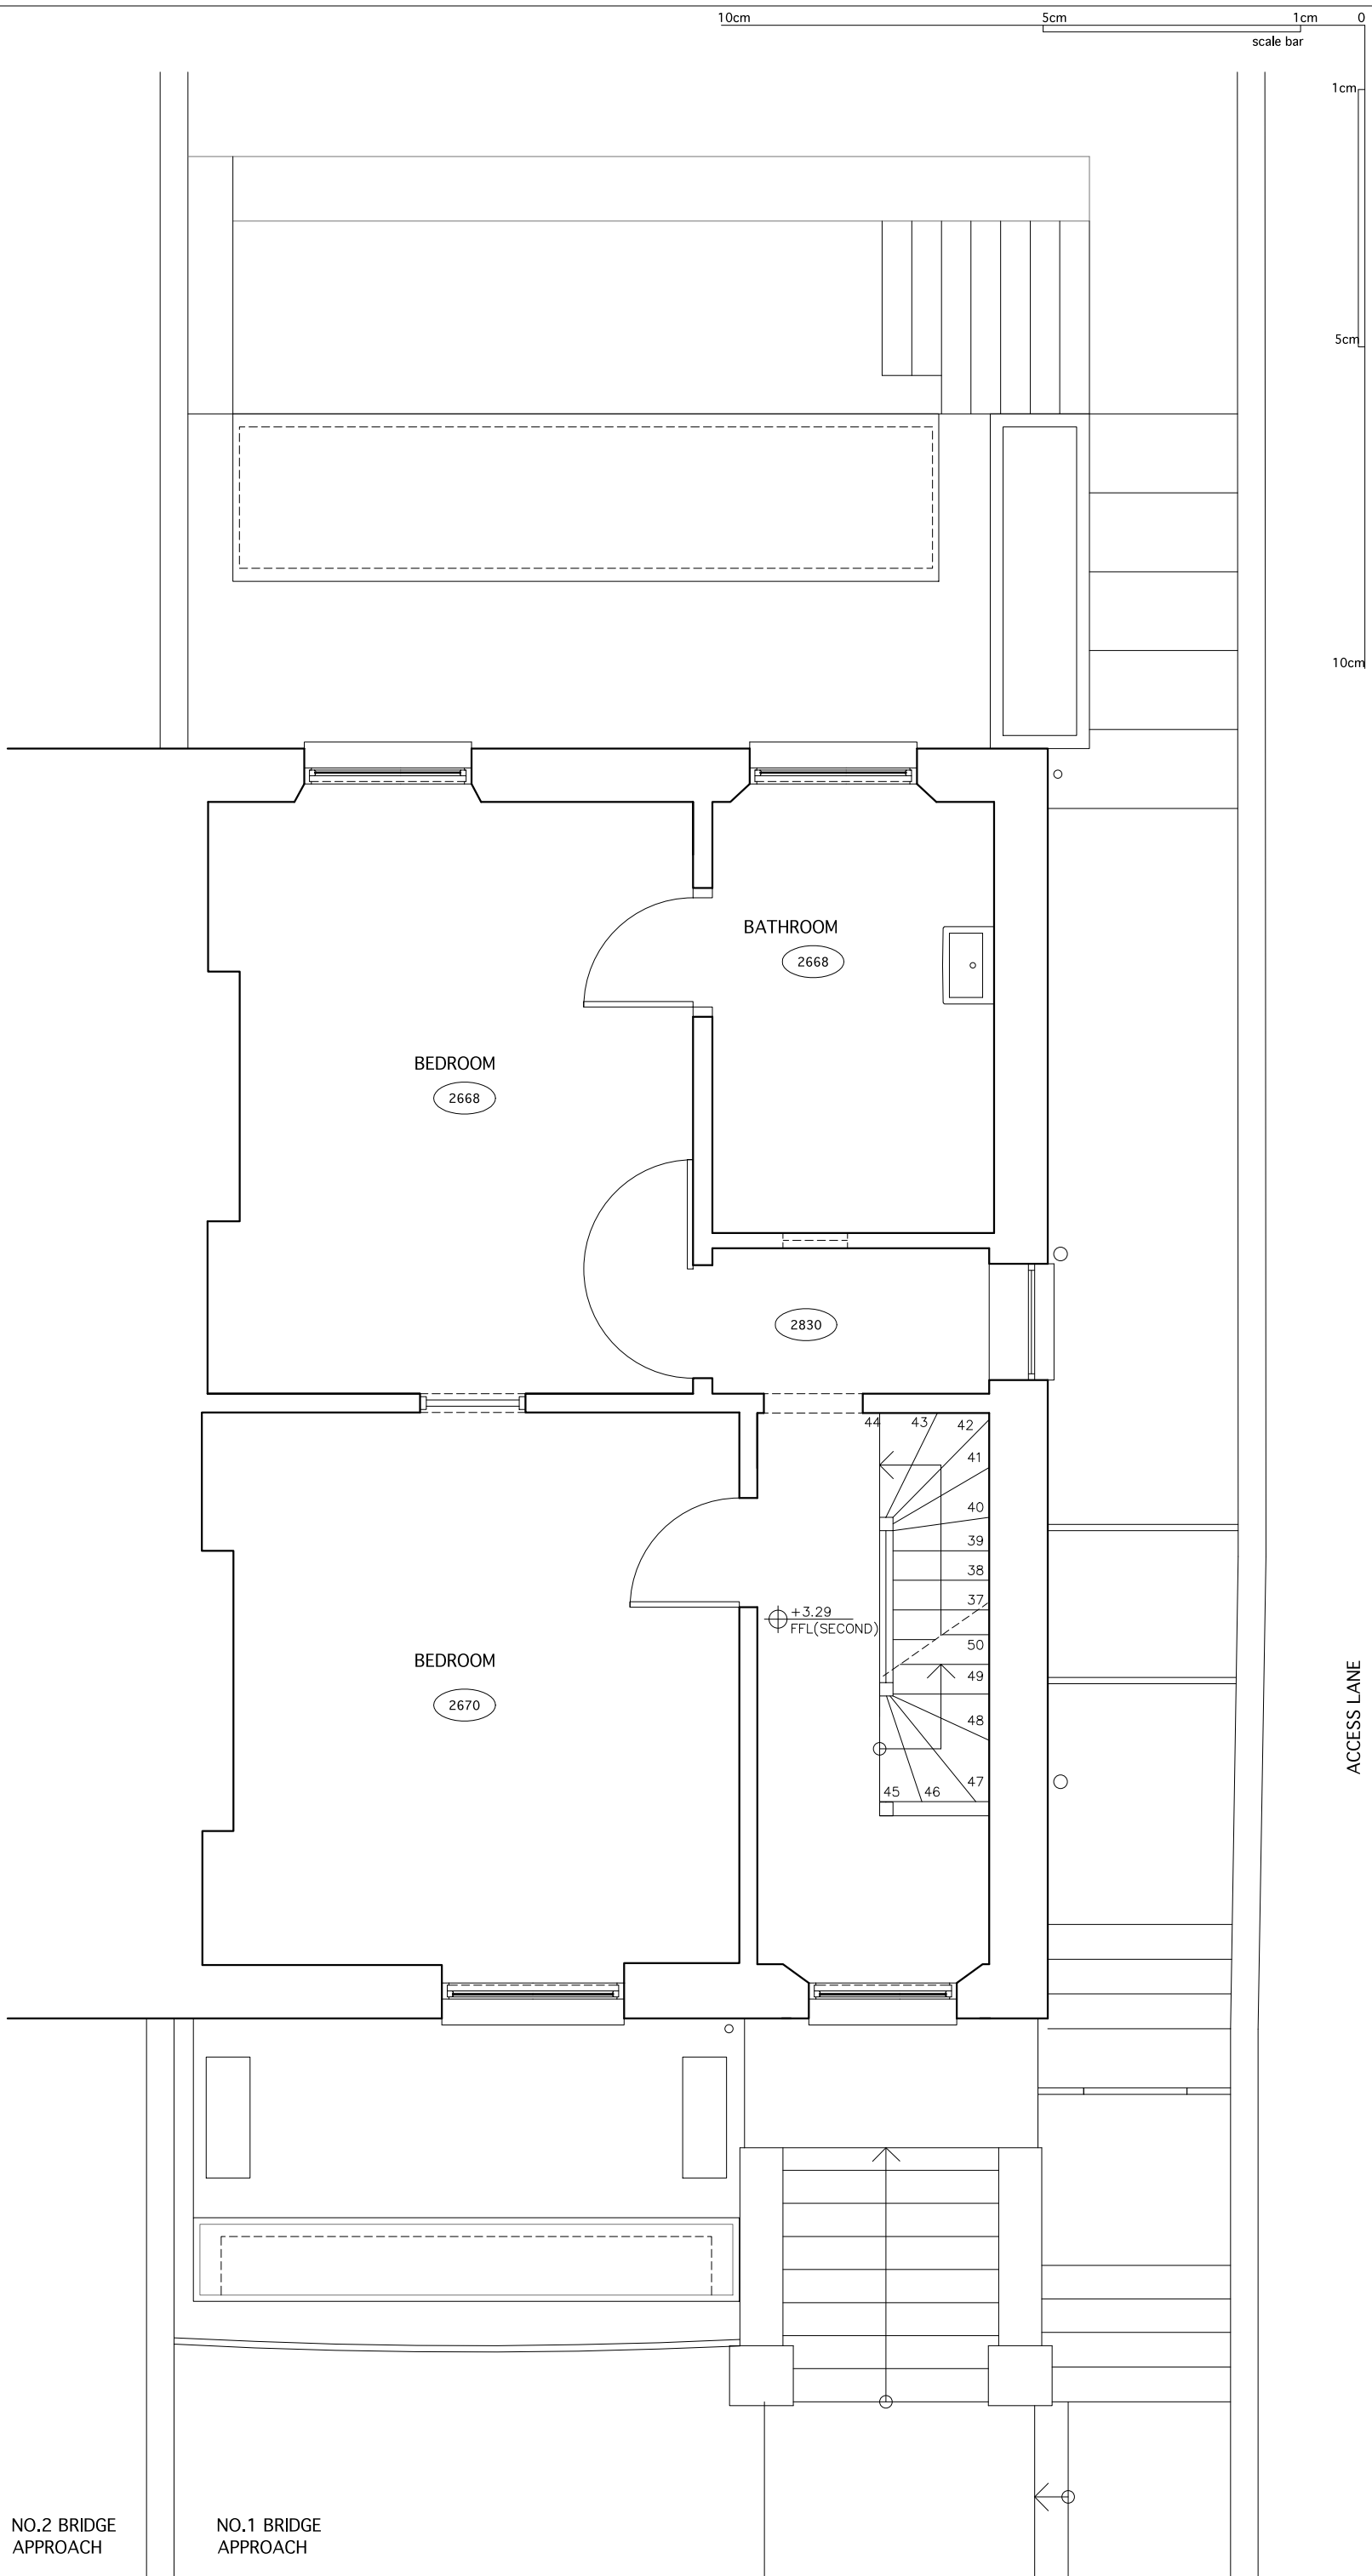

ACCESS LANE

NO.2 BRIDGE APPROACH

NO.1 BRIDGE APPROACH

STATUS		
PLANNING		
PROJECT		
1 BRIDGE APPROACH		
TITLE		
EXISTING SECOND FLOOR PLAN		
DATE	SCALE	
24.02.16	1:50@A3	
FILENAME		
1413_PLANNING.DWG		
DRWG No		
1413/PL06		
REVS	DRN	CHKD
-	CBL	KG
© copyright Gauld Architecture, Ltd		
The Location and Size of Existing Features are Indicative Only. Site Measurements must be made for Accurate Dimensions		