


10cm 5cm 1cm 0
scale bar

KEY

- 1. Render
- 2. Slate
- 3. Concrete
- 4. Lead cladding / flashings
- 5. Brickwork
- 6. Aluminum framed windows / rooflight
- 7. Metal canopy
- 8. Steel gates / railings
- 9. Timber framed doors / windows
- 10. Mirror glazing
- 11. Solid timber door
- 12. A.C. units
- 13. Obscure glass timber framed doors / windows
- 14. Bronze framed doors / windows

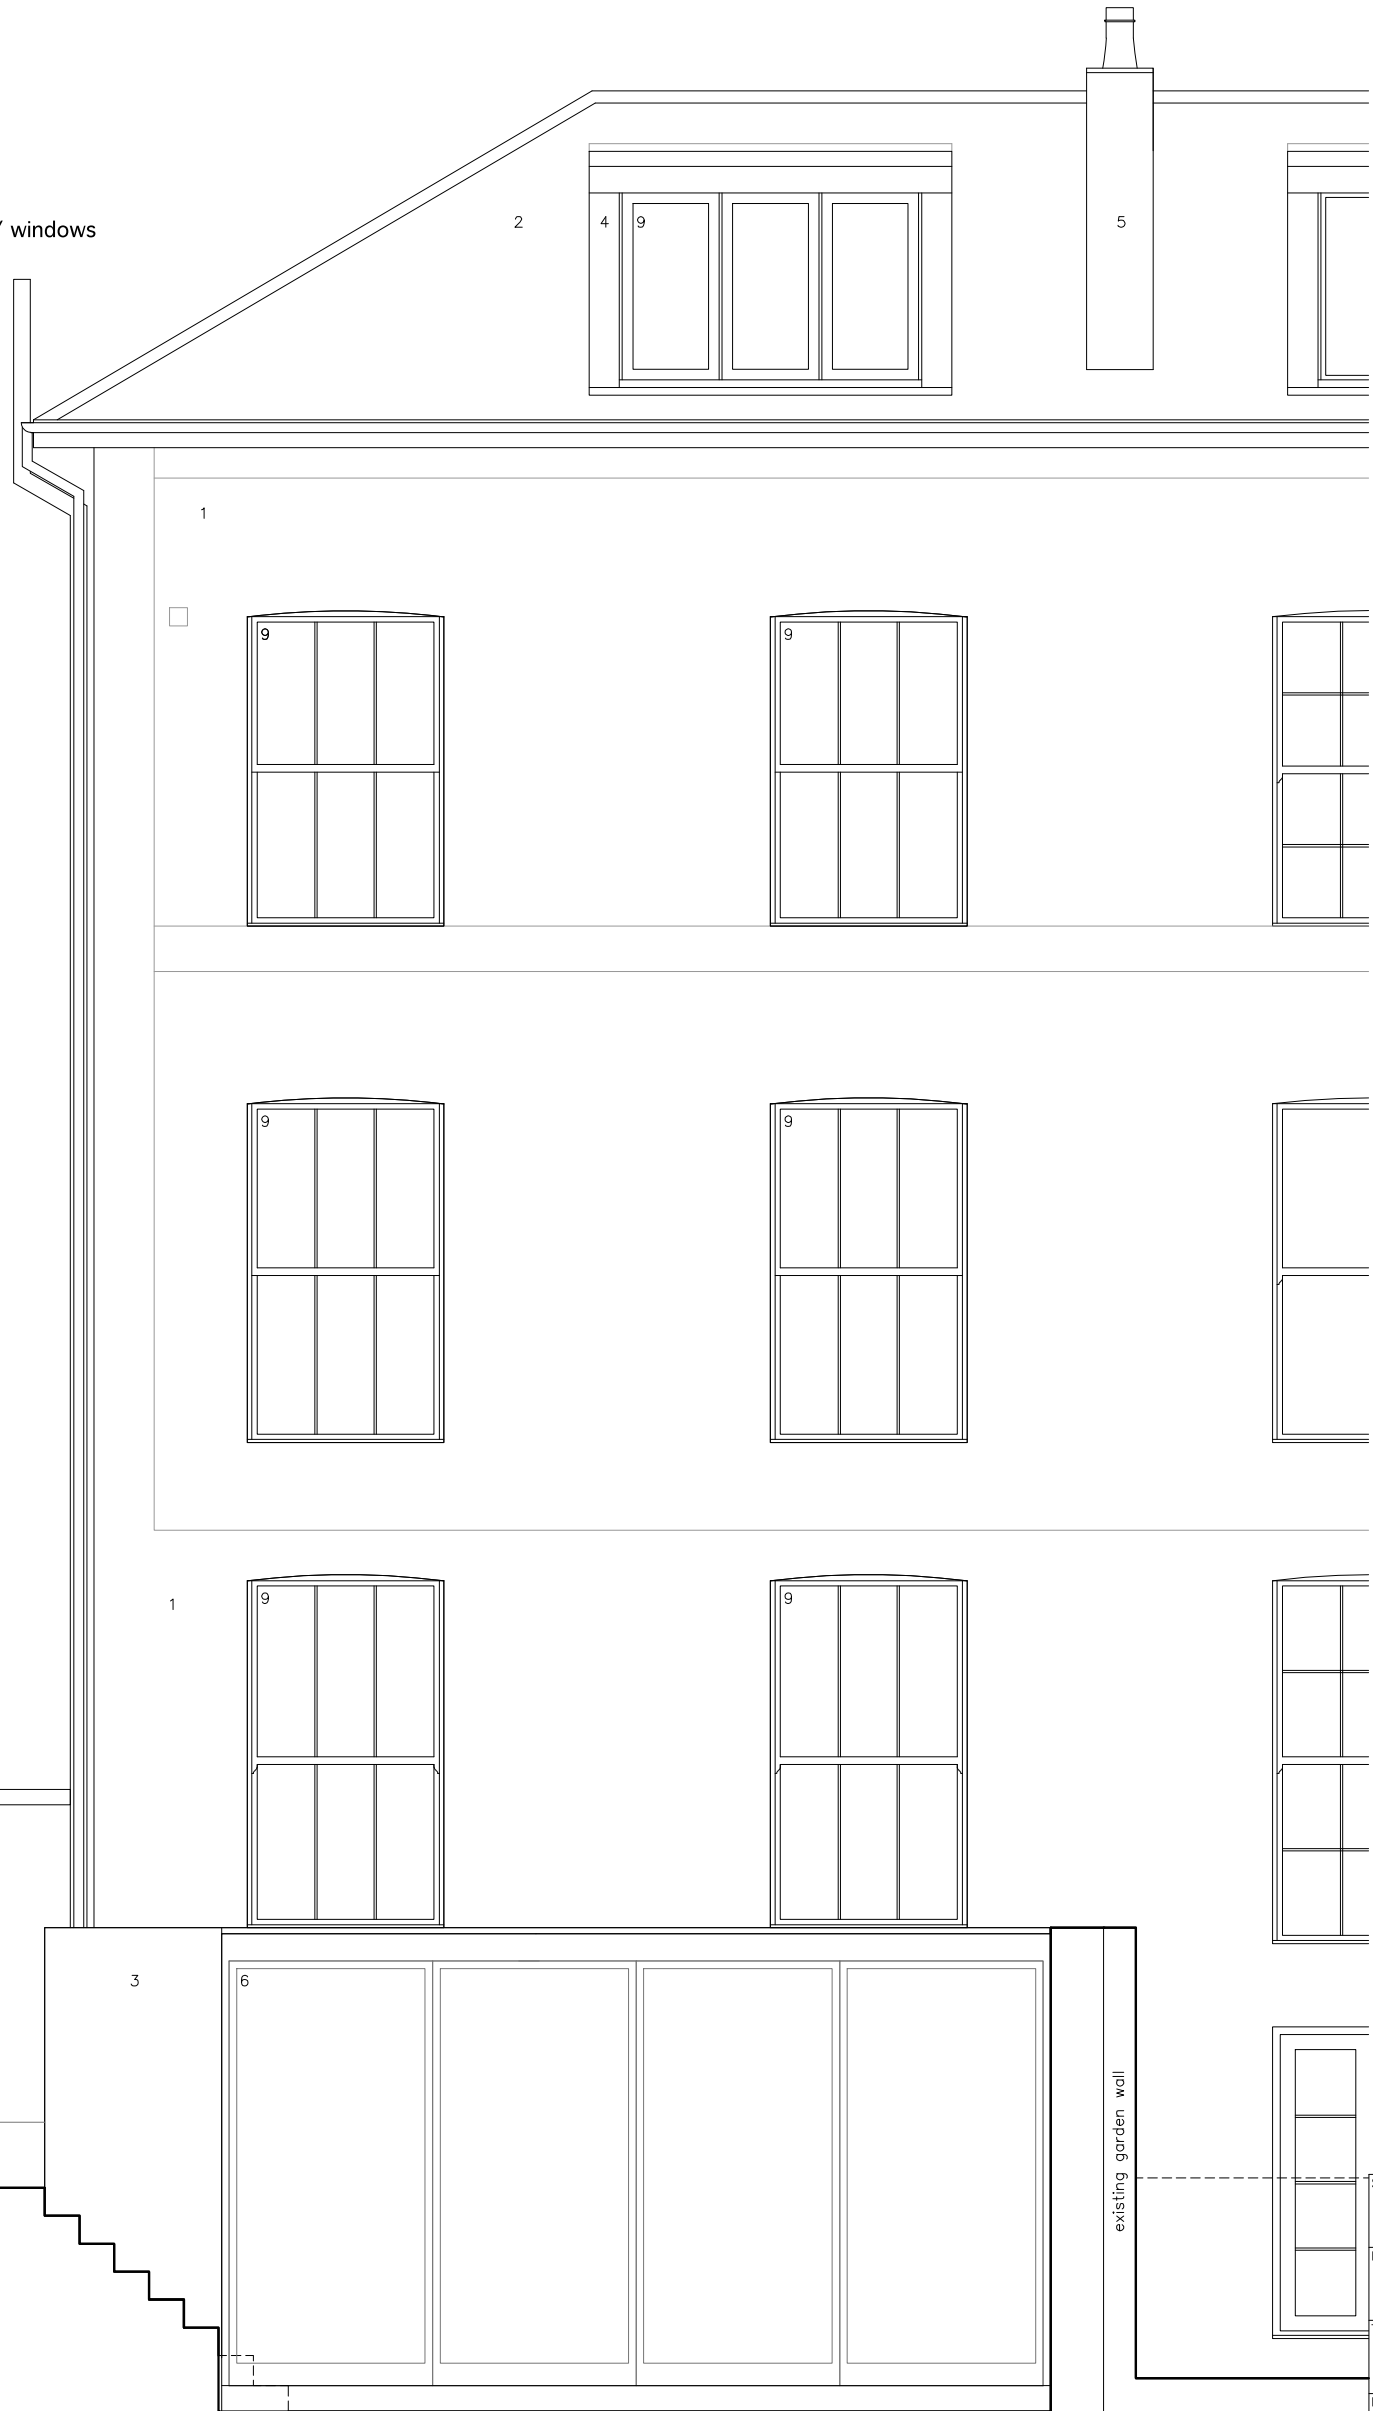

ACCESS LANE

existing garden wall

STATUS		
PLANNING		
PROJECT		
1 BRIDGE APPROACH		
TITLE		
EXISTING REAR ELEVATION (WEST)		
DATE	SCALE	
24.02.16	1:50@A3	
FILENAME		
1413_PLANNING.DWG		
DRWG No		
1413-PL08		
REVS	DRN	CHKD
-	CBL	KG
© copyright Gaud Architecture, Ltd		
The Location and Size of Existing Features are Indicative Only. Site Measurements must be made for Accurate Dimensions		



NO.1 BRIDGE APPROACH



NO.2 BRIDGE APPROACH