


KEY

- 1. Render
- 2. Slate
- 3. Concrete
- 4. Lead cladding / flashings
- 5. Brickwork
- 6. Aluminum framed windows / rooflight
- 7. Metal canopy
- 8. Steel gates / railings
- 9. Timber framed doors / windows
- 10. Mirror glazing
- 11. Solid timber door
- 12. A.C. units
- 13. Obscure glass timber framed doors / windows
- 14. Bronze framed doors / windows

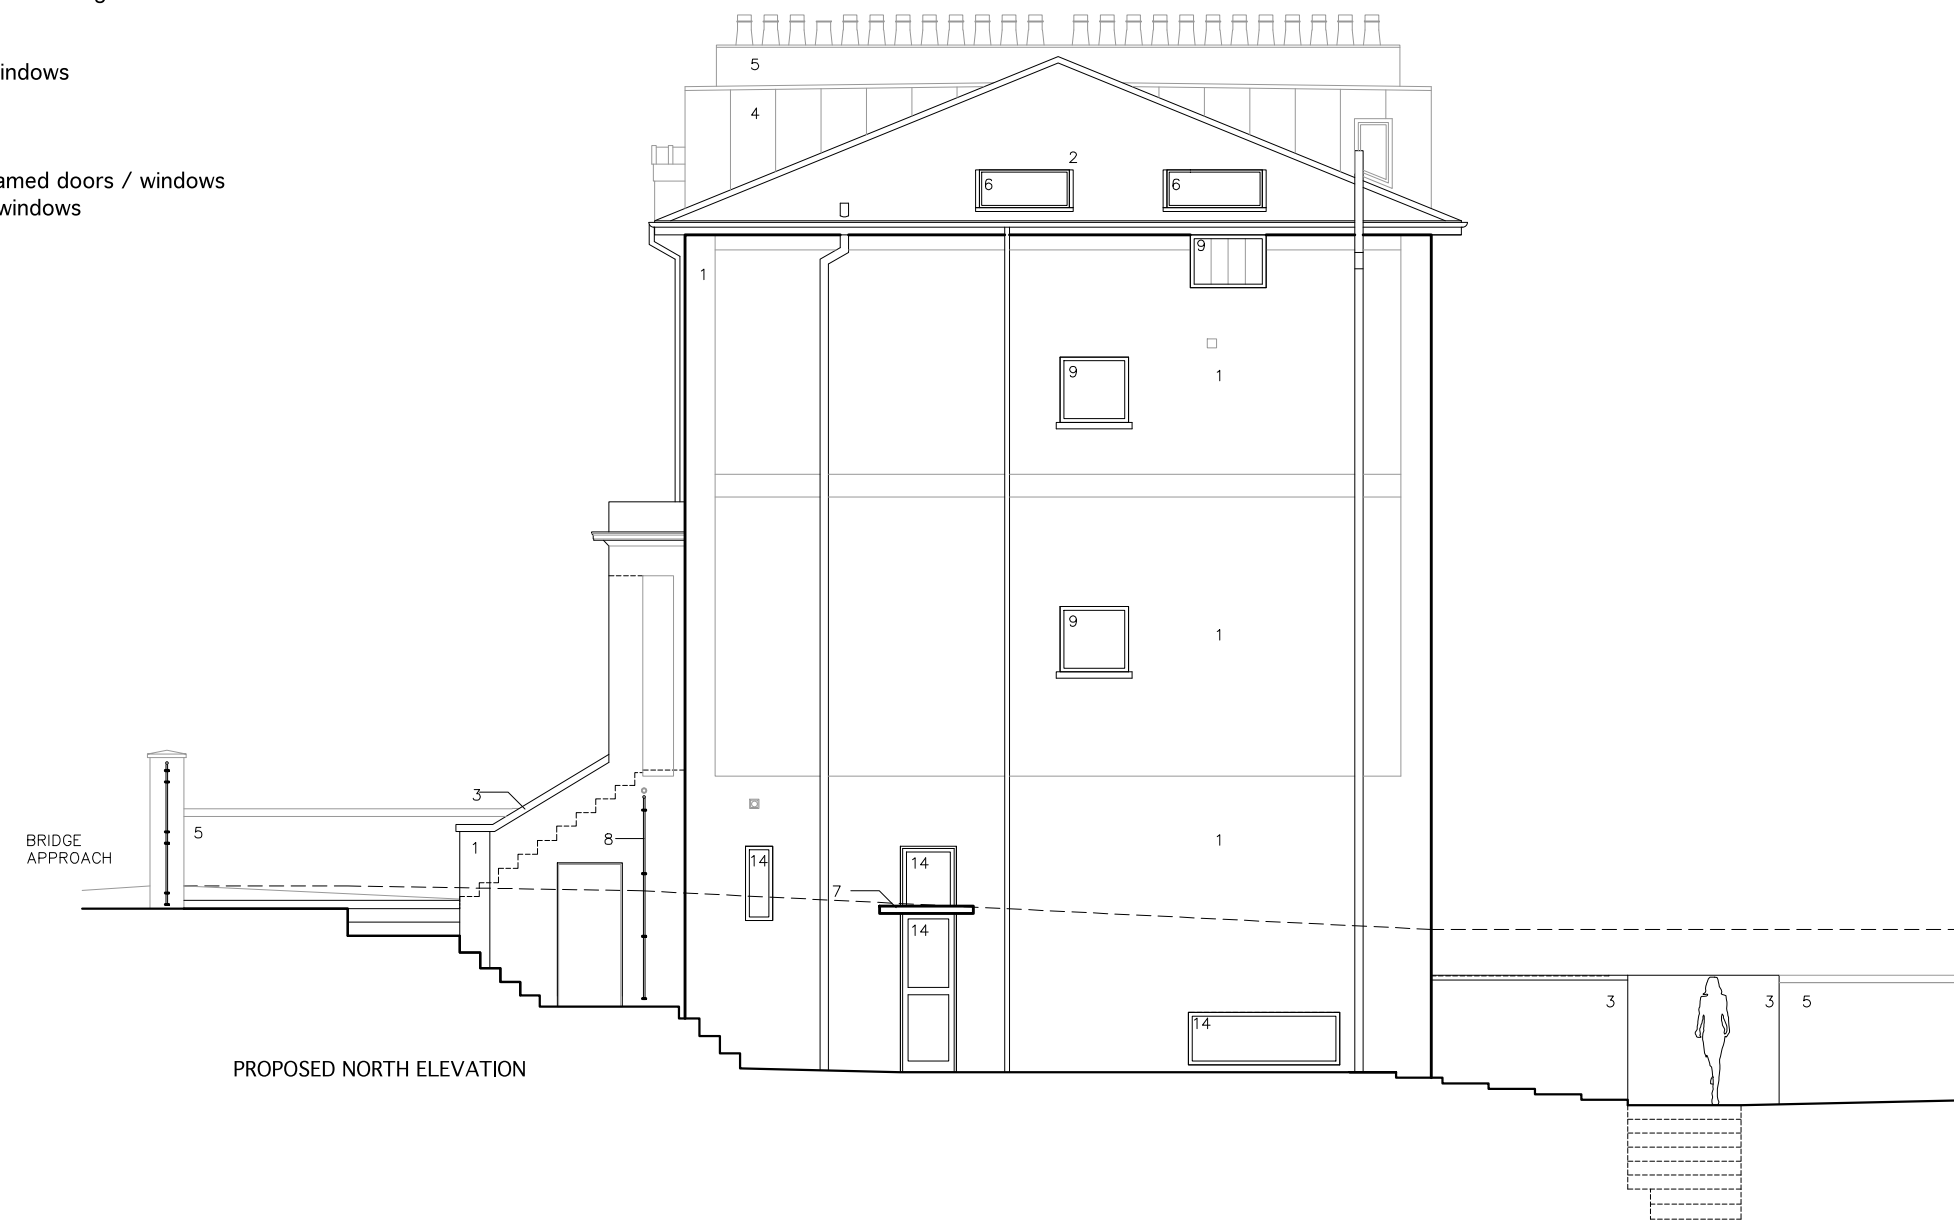

PROPOSED NORTH ELEVATION

|  |                   |            |
|--|-------------------|------------|
| STATUS<br><b>PLANNING</b>  |                   |            |
| PROJECT<br><b>1 BRIDGE APPROACH</b>  |                   |            |
| TITLE<br><b>EXISTING<br/>SIDE ELEVATION</b>  |                   |            |
| DATE<br>24.02.16   | SCALE<br>1:100@A3 |            |
| FILENAME<br>1413_PLANNING.DWG  |                   |            |
| DRWG No<br><b>1413/PL09</b>  |                   |            |
| REVS<br>-  | DRN<br>CBL        | CHKD<br>KG |
| © copyright Gauld Architecture Ltd   |                   |            |
| The Location and Size of Existing Features are Indicative Only. Site Measurements must be made for Accurate Dimensions |                   |            |