


10cm 5cm 1cm 0


scale bar

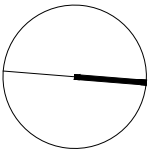

1cm

5cm

10cm

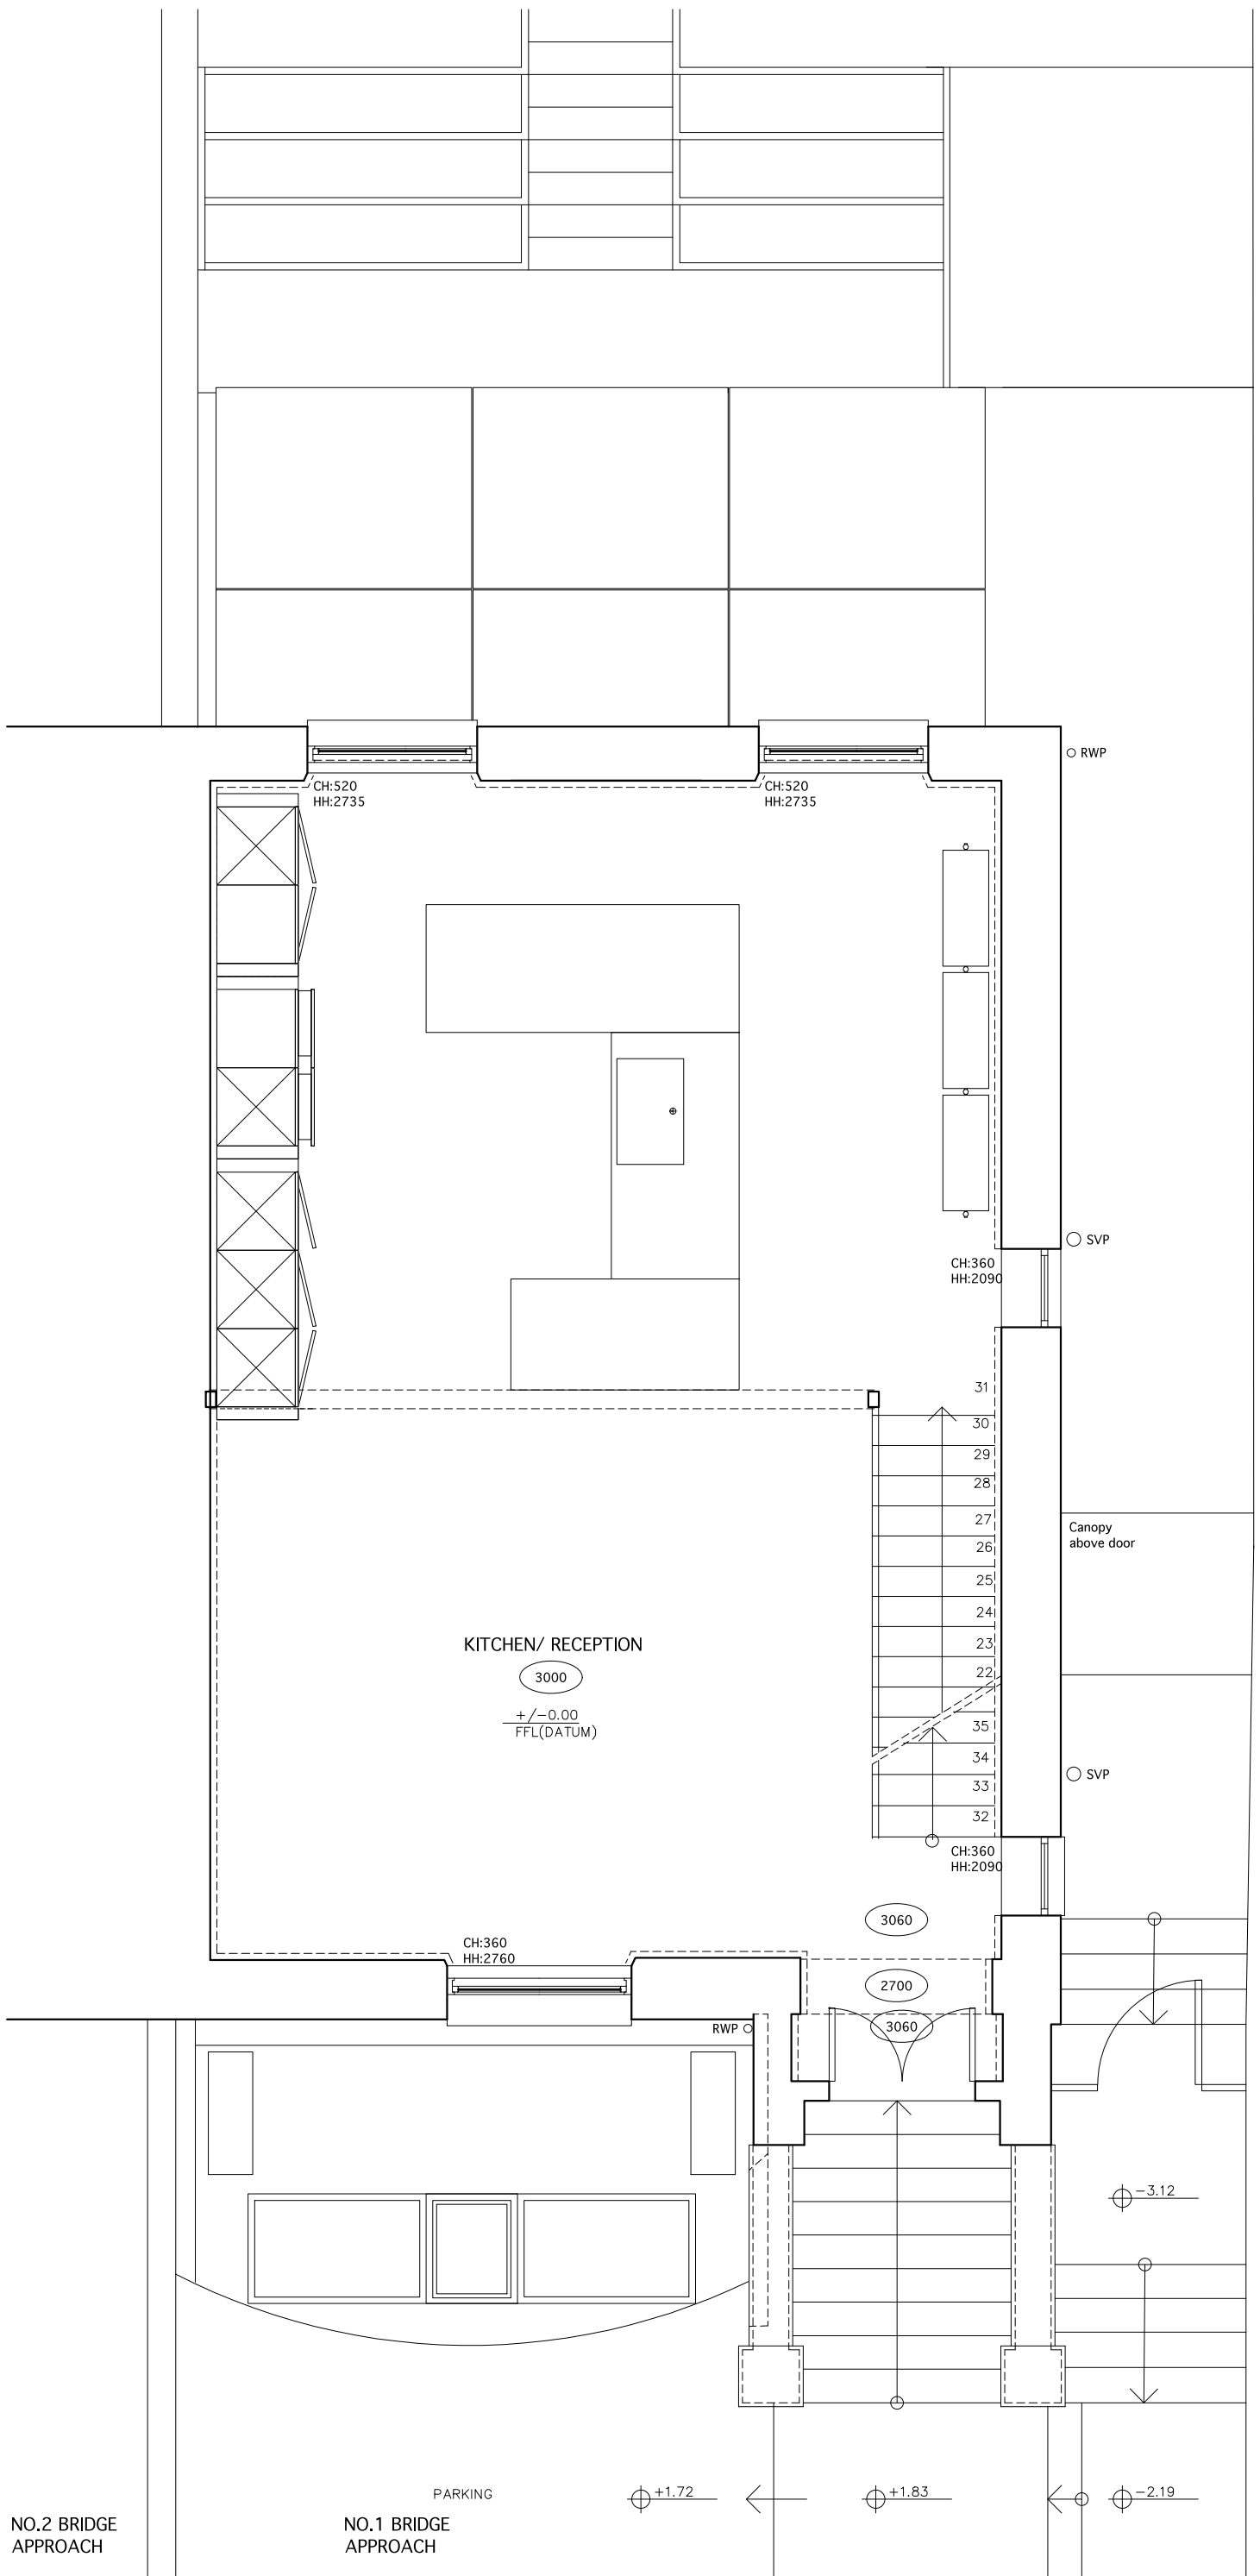

ACCESS LANE

STATUS		
PLANNING		
PROJECT		
1 BRIDGE APPROACH		
TITLE		
PROPOSED FIRST FLOOR PLAN		
DATE	SCALE	
24.02.16	1:50@A3	
FILENAME		
1413_PLANNING.DWG		
DRWG No		
1413-PL215		
REVS	DRN	CHKD
-	CBL	KG
© copyright Gauld Architecture, Ltd		
The Location and Size of Existing Features are Indicative Only. Site Measurements must be made for Accurate Dimensions		

NO.2 BRIDGE APPROACH

NO.1 BRIDGE APPROACH

PARKING

+1.72

+1.83

-2.19

-3.12