


**NOTES**

© This drawing remains the property of Golzari NG Architects. It should not be reproduced in hard or electronic copies without a prior permission from Golzari-NG Architects.

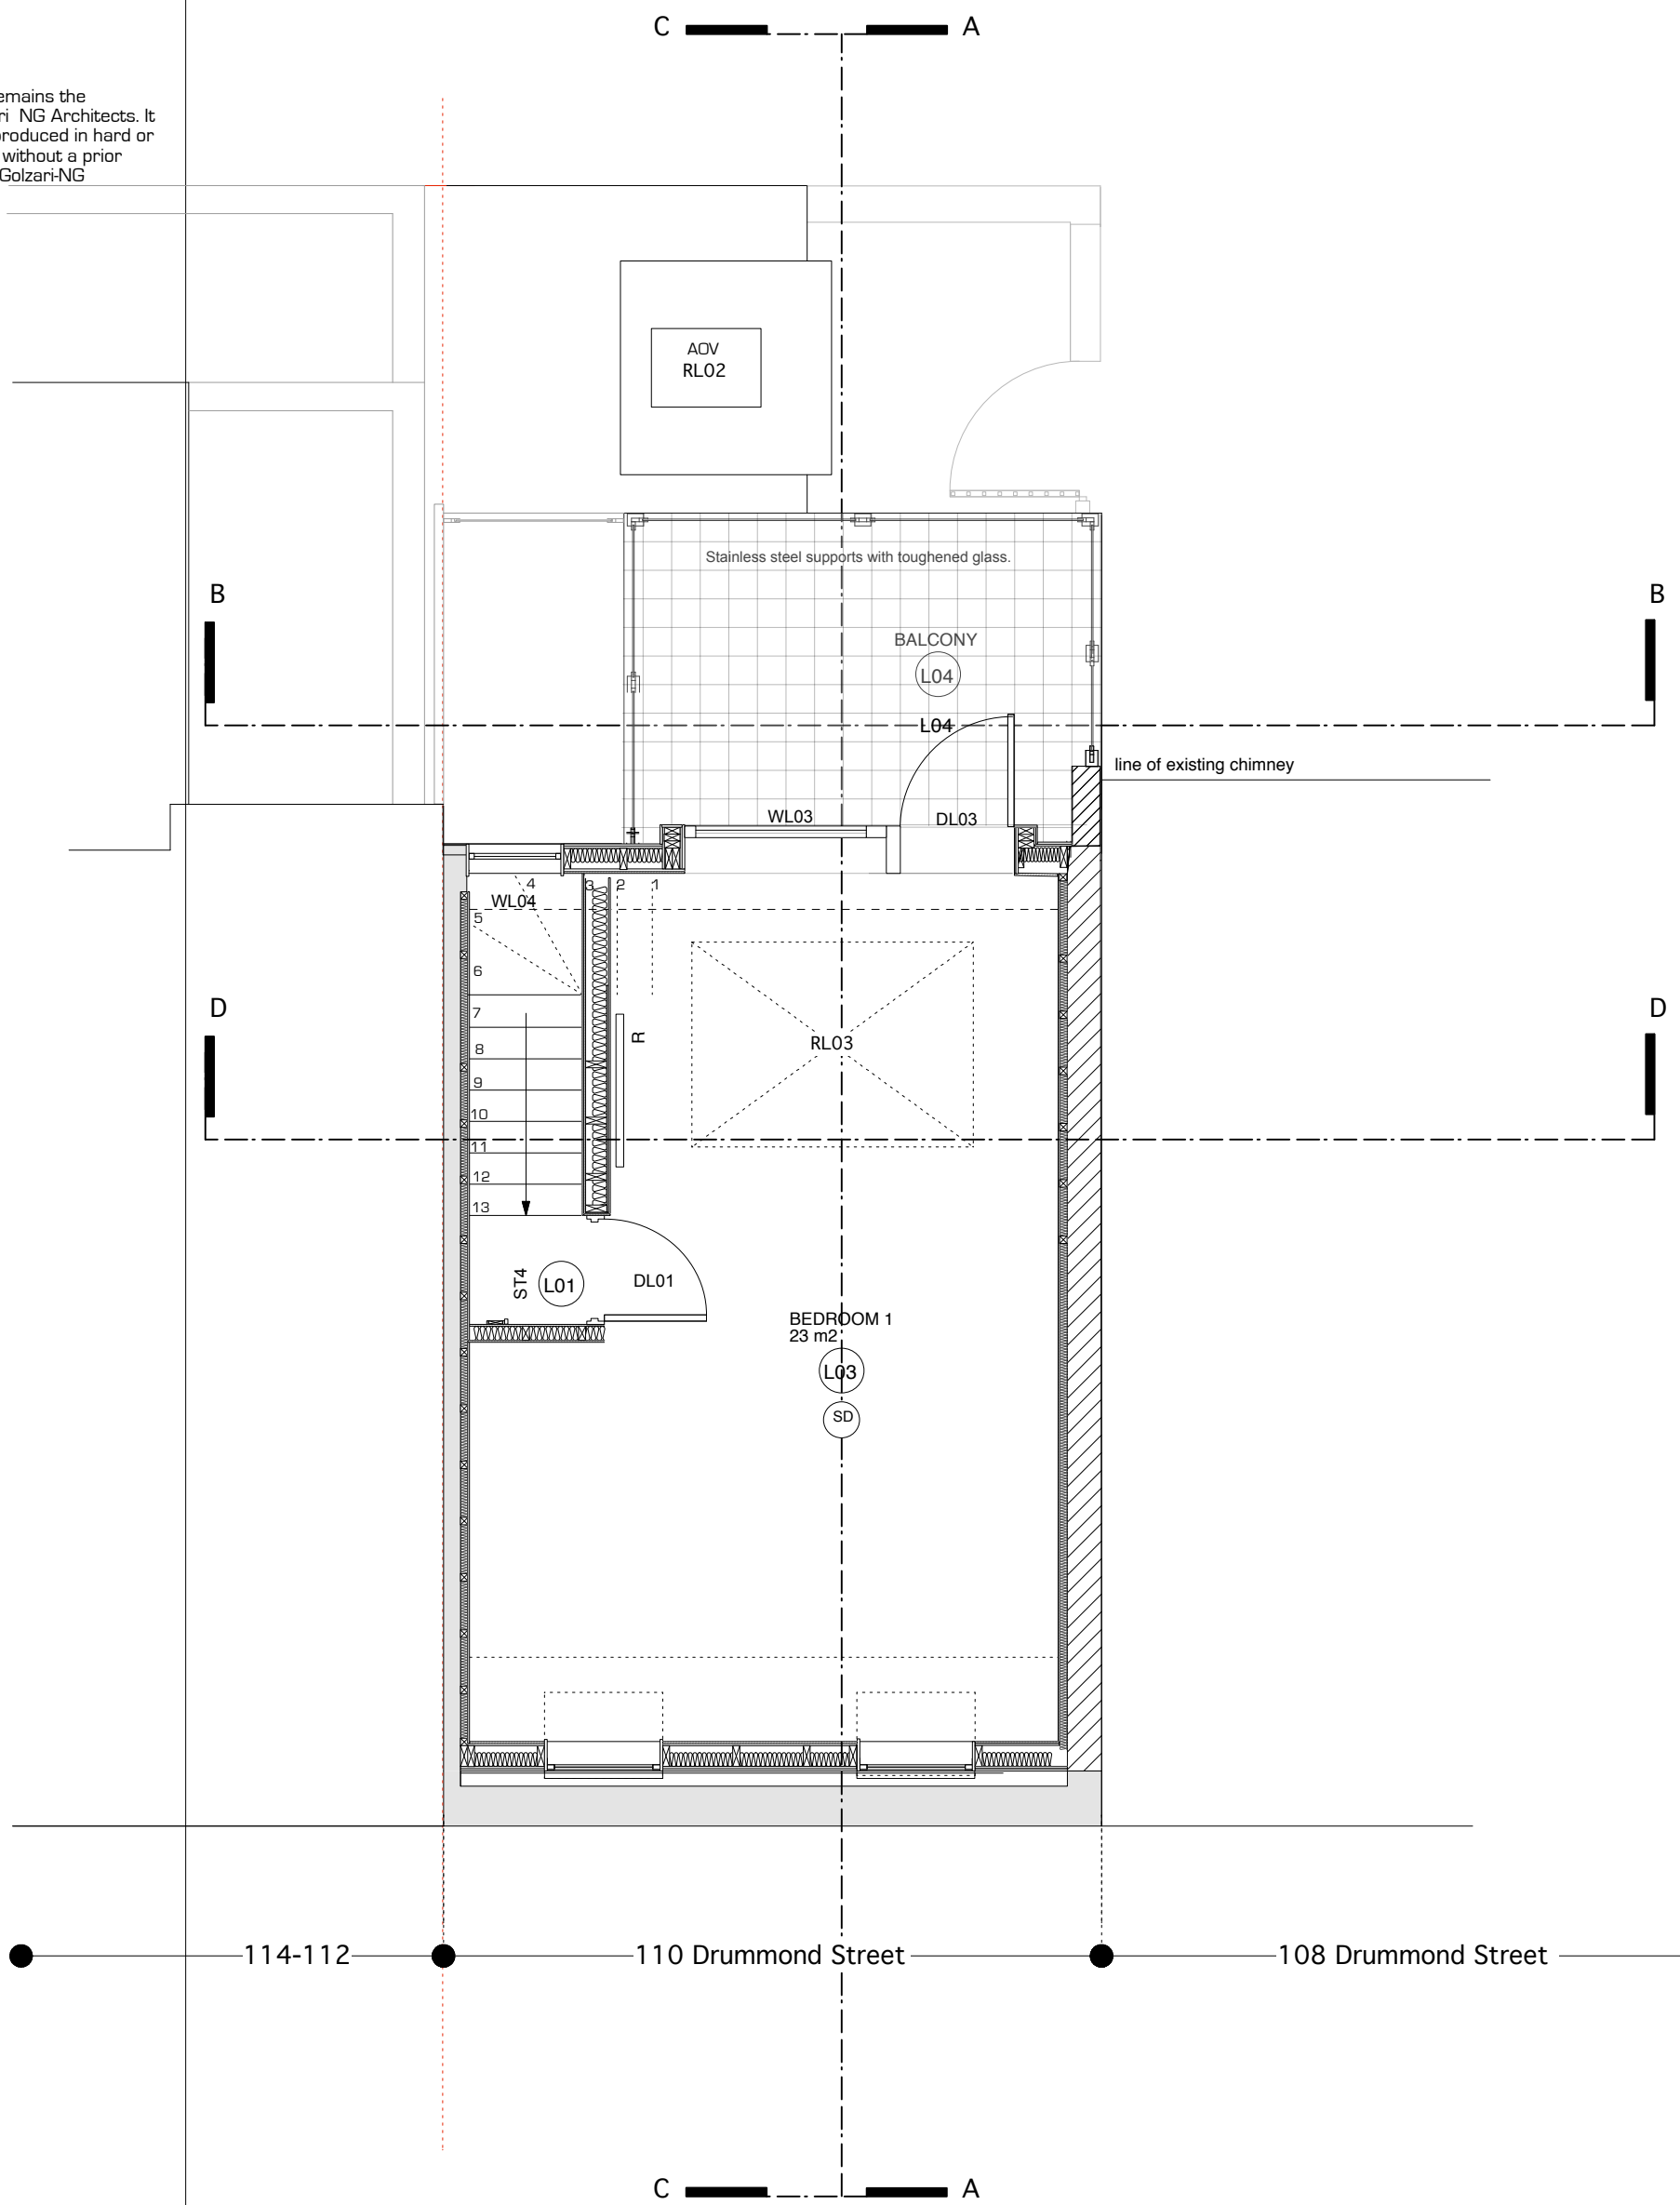

Notes

**Key**

- Existing Walls
- Remove Walls
- External Insulated Stud Wall
- Internal Insulated Stud Wall

**GOLZARI (NG) ARCHITECTS**

United House  
39-41 North Road  
London N7 9DP

+44 (0)2036748462

Email: [info@ngarchitects.co.uk](mailto:info@ngarchitects.co.uk)

Project No NG1404

Project  
**110 Drummond Street**

Drawing Title  
**Proposed Third/Mansard**

Drawing No NG16

Scale: 1:50@A3

Comments/Issue  
For Information Only

Rev	Date	DRWN
-A	6.10.15	
B	23.2.16	
C	29.2.16	
D	29.2.16	
E	1.3.16	