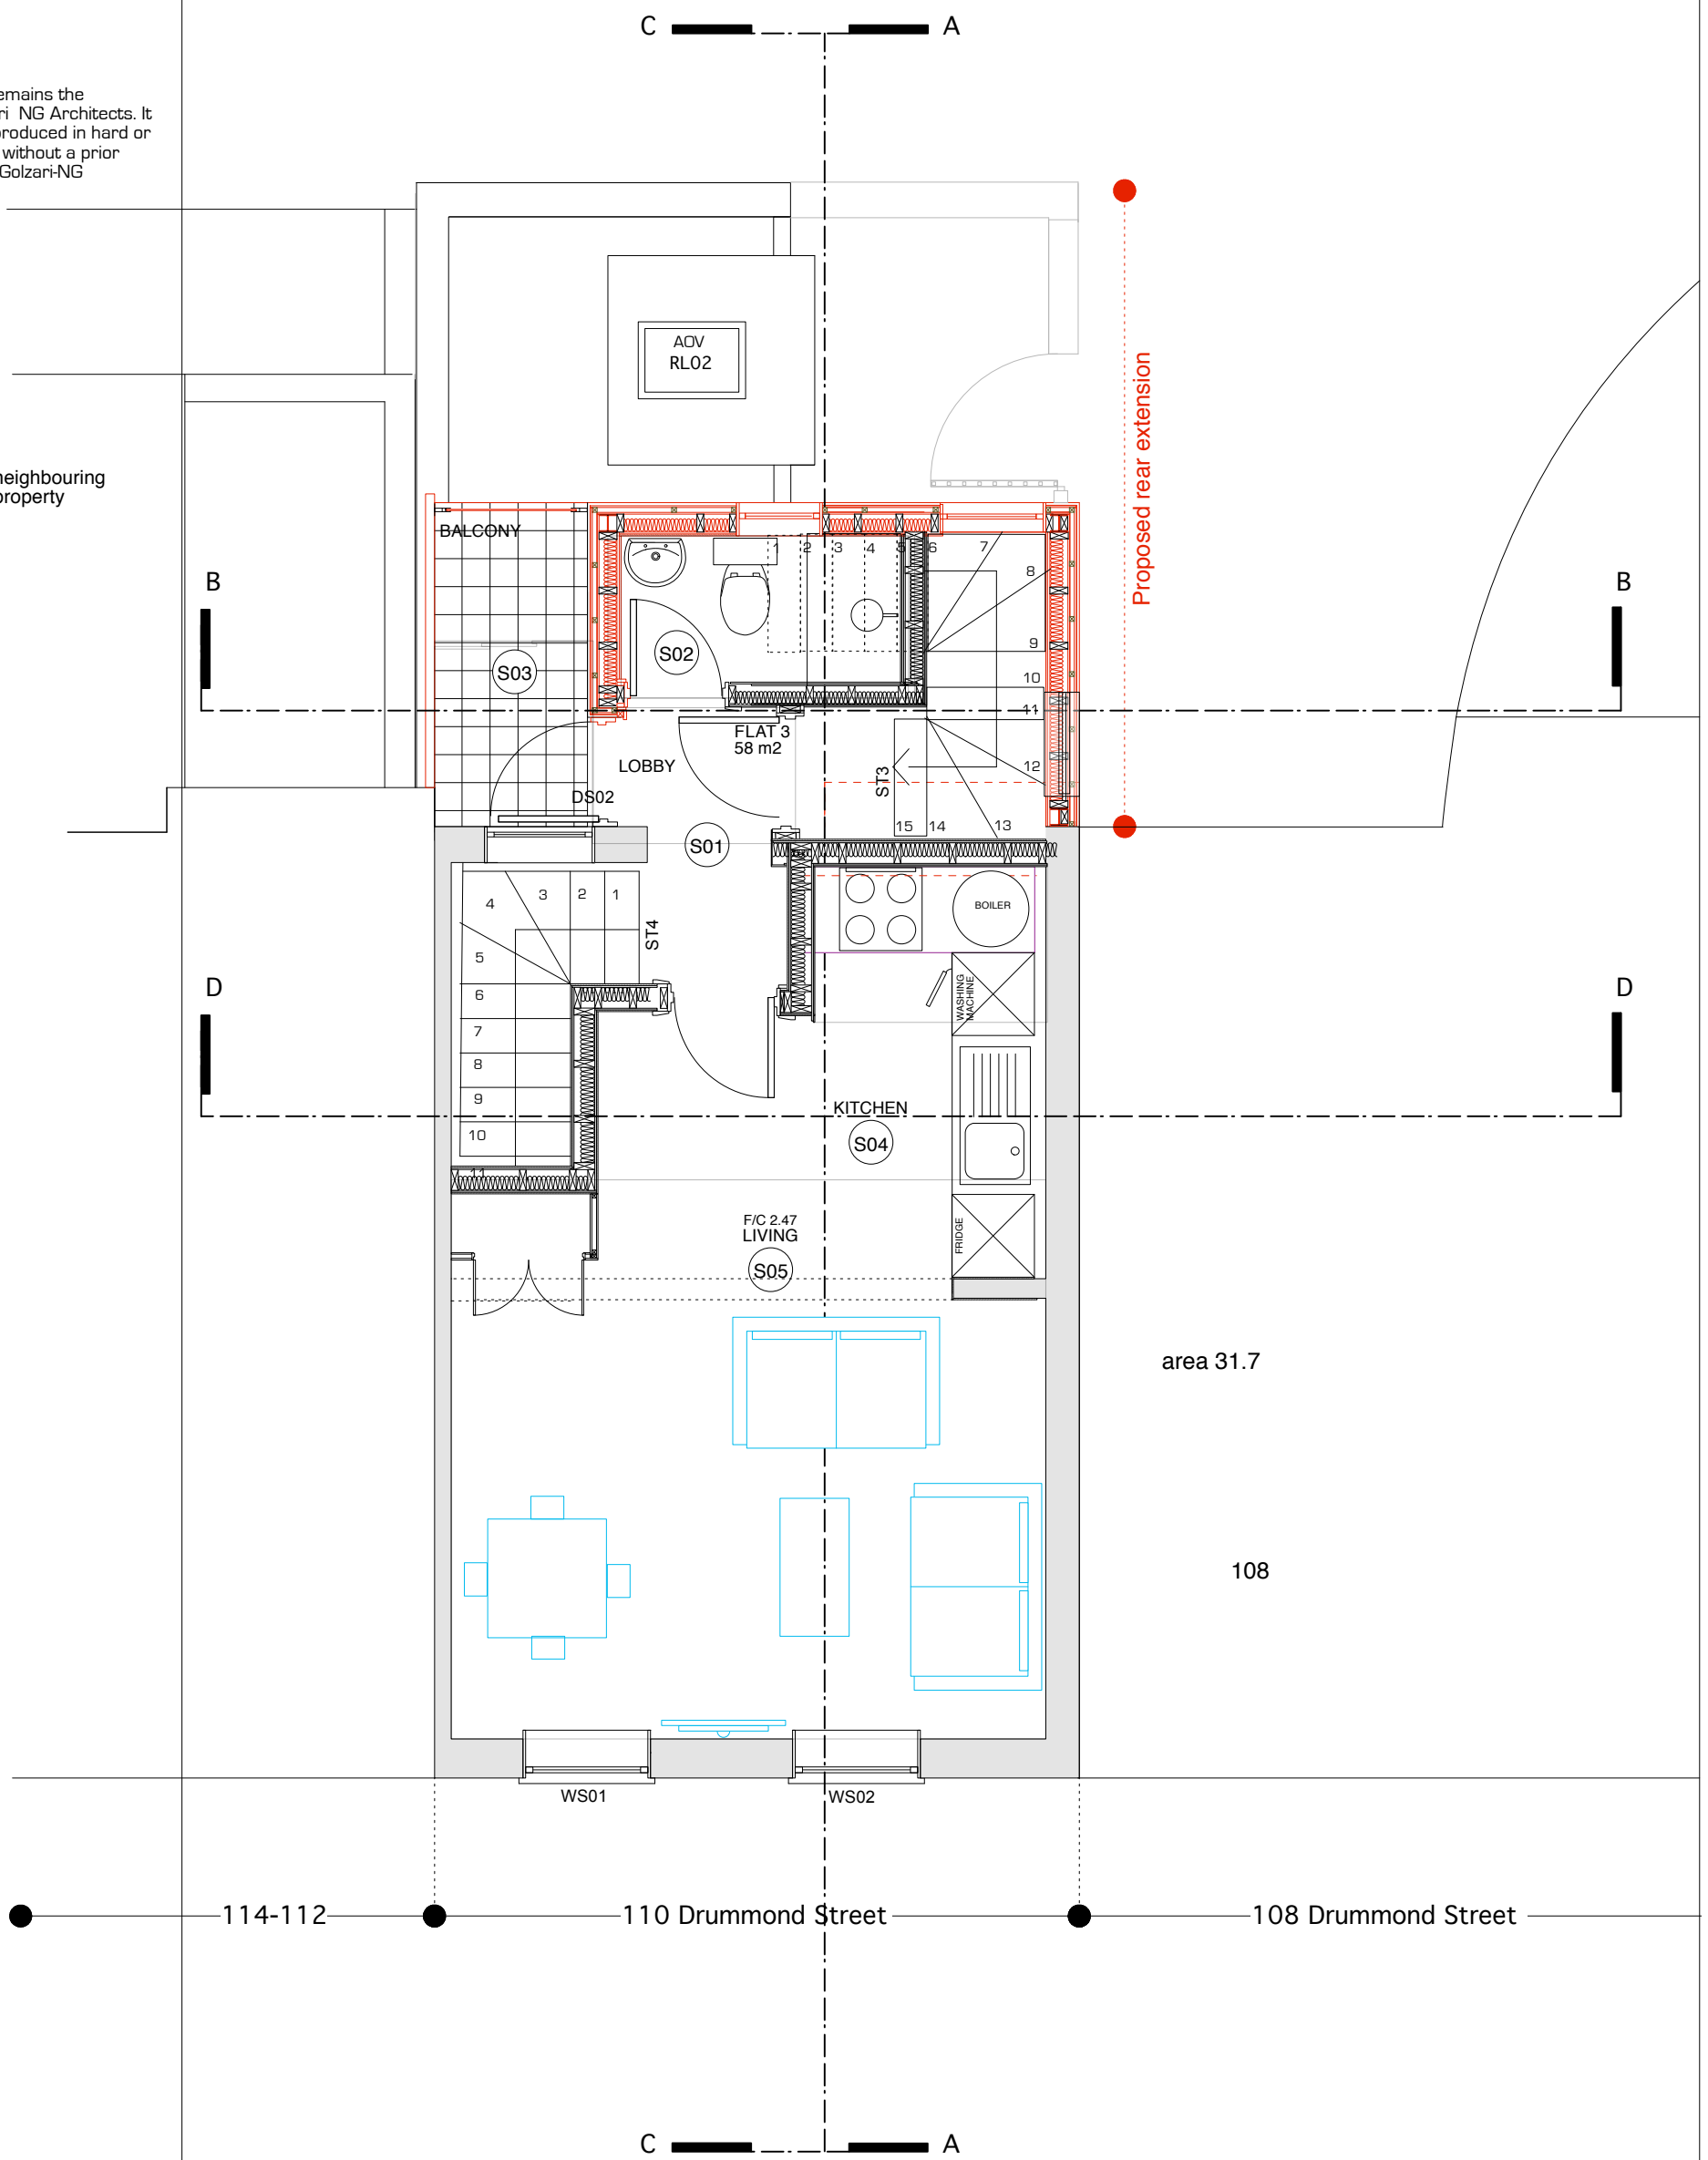


NOTES



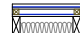

© This drawing remains the property of Golzari NG Architects. It should not be reproduced in hard or electronic copies without a prior permission from Golzari-NG Architects.

neighbouring property



Notes

Key

-  Existing Walls
-  Remove Walls
-  Stud with StoRend outer panel
-  Internal Insulated Stud Wall

GOLZARI (NG) ARCHITECTS

United House
39-41 North Road
London N7 9DP
+44 (0)2036748462

Email: info@ngarchitects.co.uk

Project No	Drawing No	Rev	Date	DRWN
NG1404	NG15	A-	06.10.15	
Project 110 Drummond Street	Scale: 1:50@A3	B-	19.2.16	
		c-	19.2.16	
		Comments/Issue For Information Only		D-
Drawing Title Proposed Second		E-	1.3.16	